


NOTE
Contractor to check all dimensions on site
No not scale

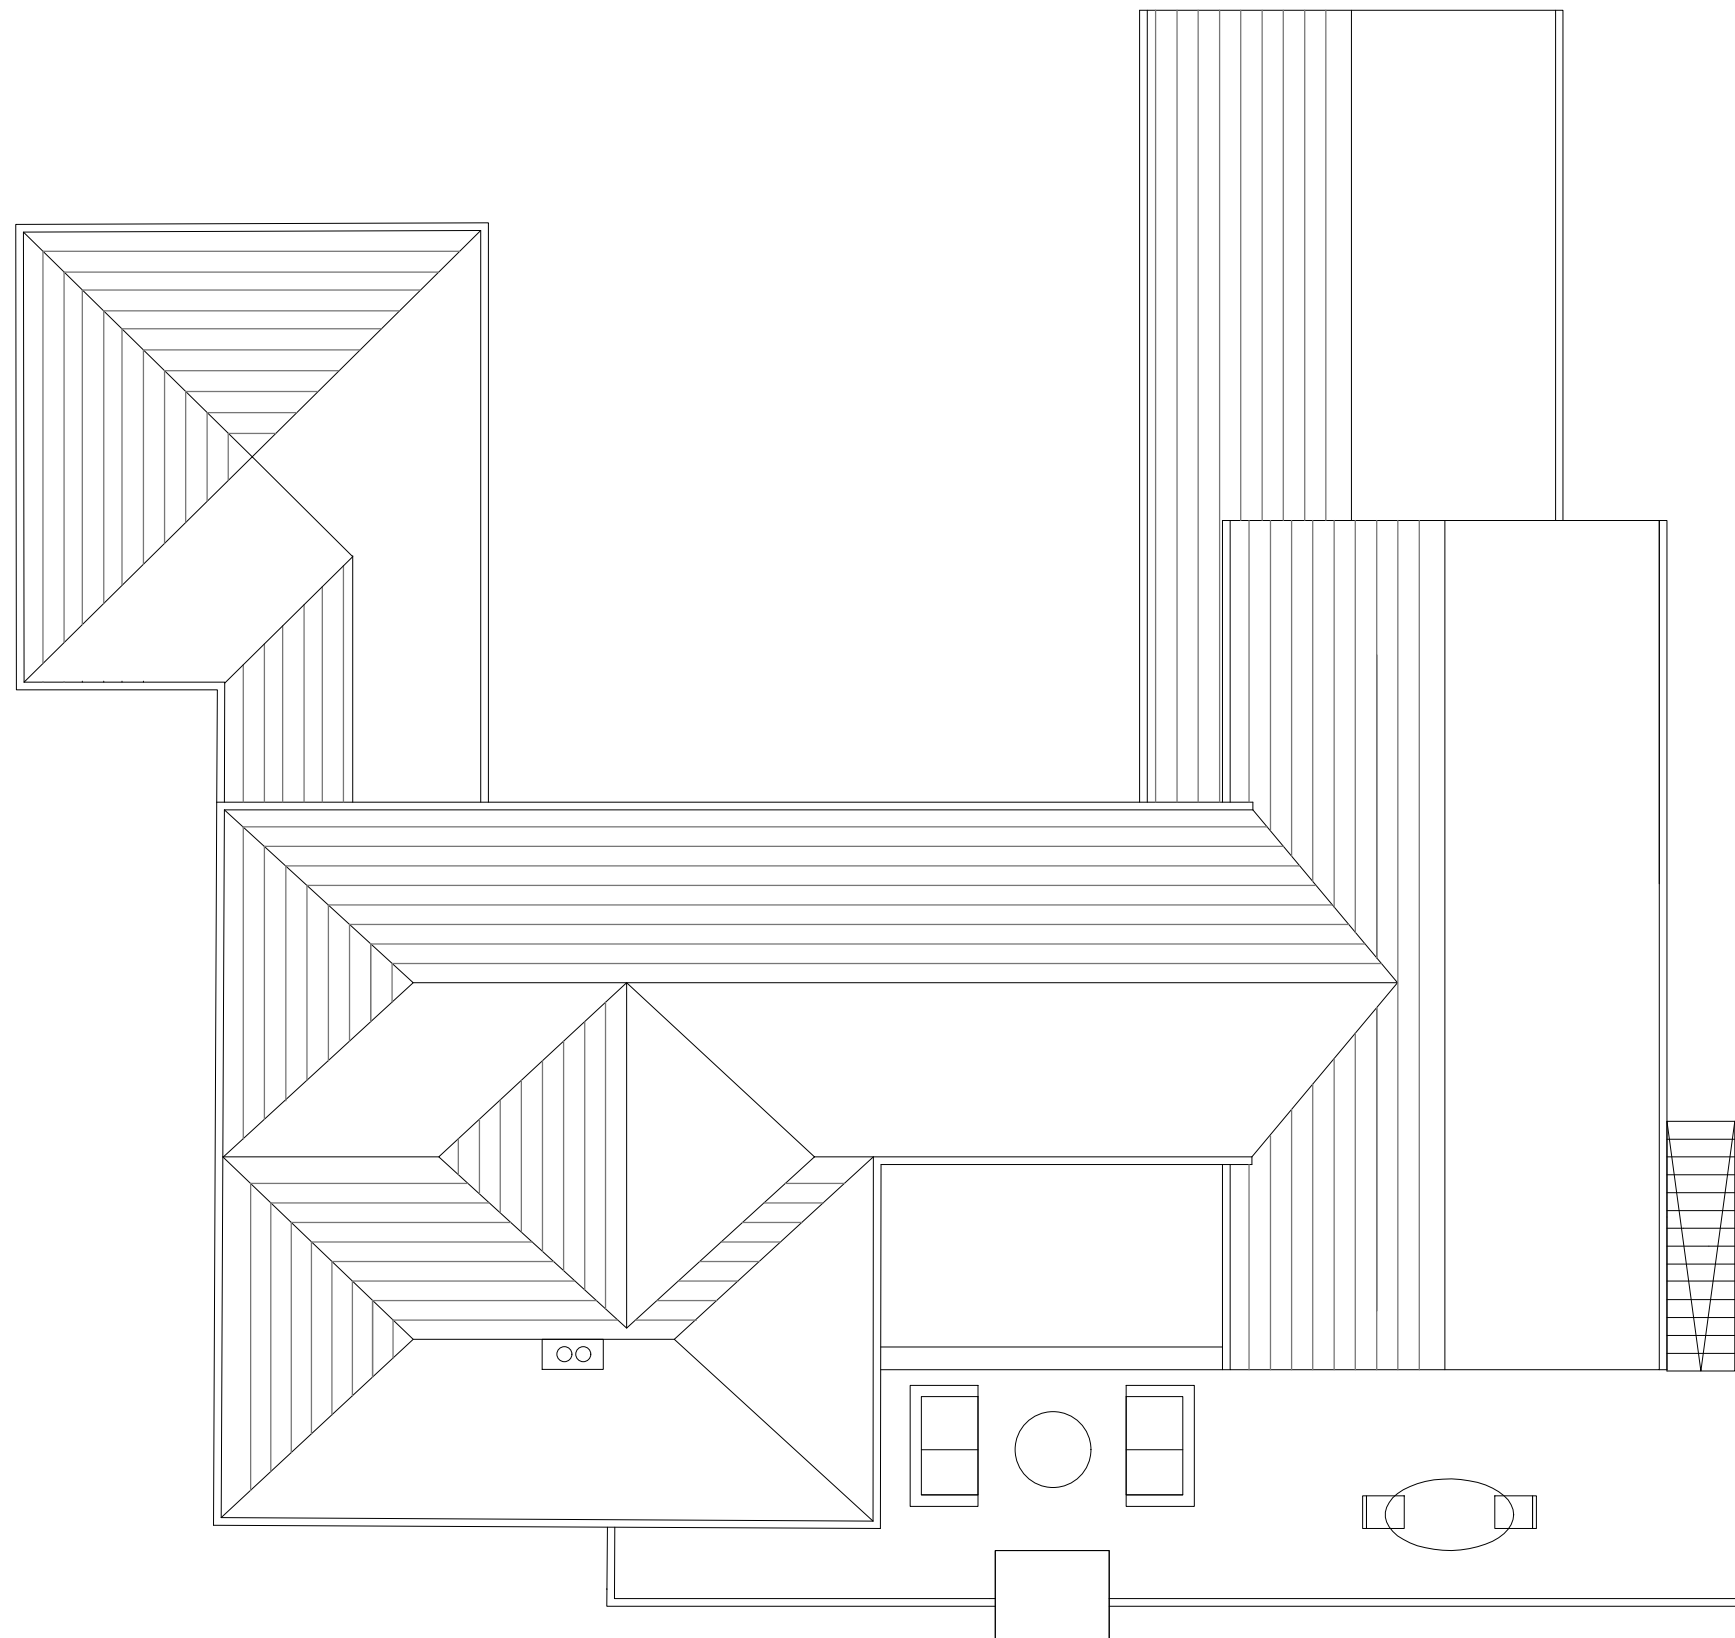

Revisions



1 Colenso Terrace Lincoln LN1 1LN
www.KSArch.co.uk 07545395376
Copyright reserved

Client
Mr & Mrs Gordon

Project
Chestnut Farm Cottage

Drawing title
Proposed Roof Plan

Drawn by
MK

Checked by
/

Scale
1:100 @A3

Date
22.05.23

Drawing no.
0123

Revision
*

Project no.
141

Drawing status
Planning