



Job:
 Proposed Replacement Conservatory,
 Replacement Windows & Loft Conversion.
 At:
 1 Back Lane
 Dunston
 Lincoln LN4 2EH.
 For:
 Mr & Mrs M Ford
 32a Heath Road
 Scopwick LN4 3NU.
 Scale: 1-50 @ A3
 DRG no RMF 4/E/23.

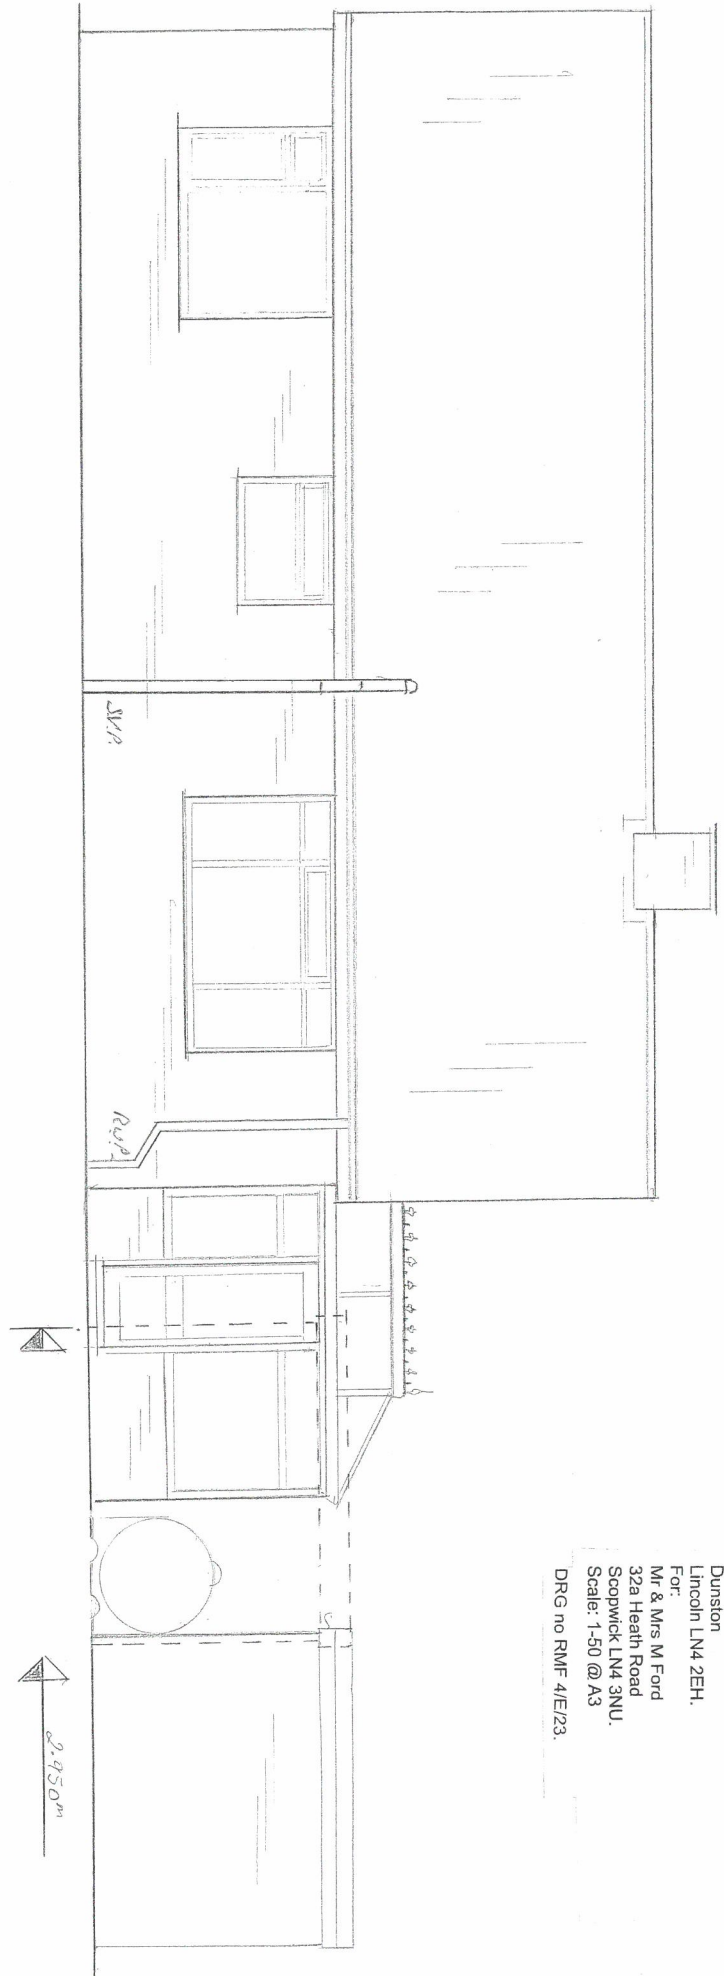

Existing West Elevation

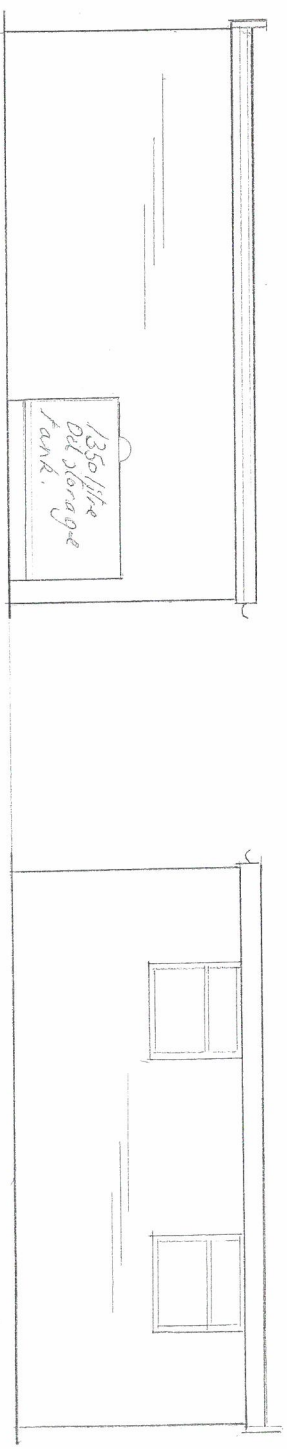

North Elevation

Garage

South Elevation