


NORTH KESTEVEN  
-6 JUN 2023  
DISTRICT COUNCIL

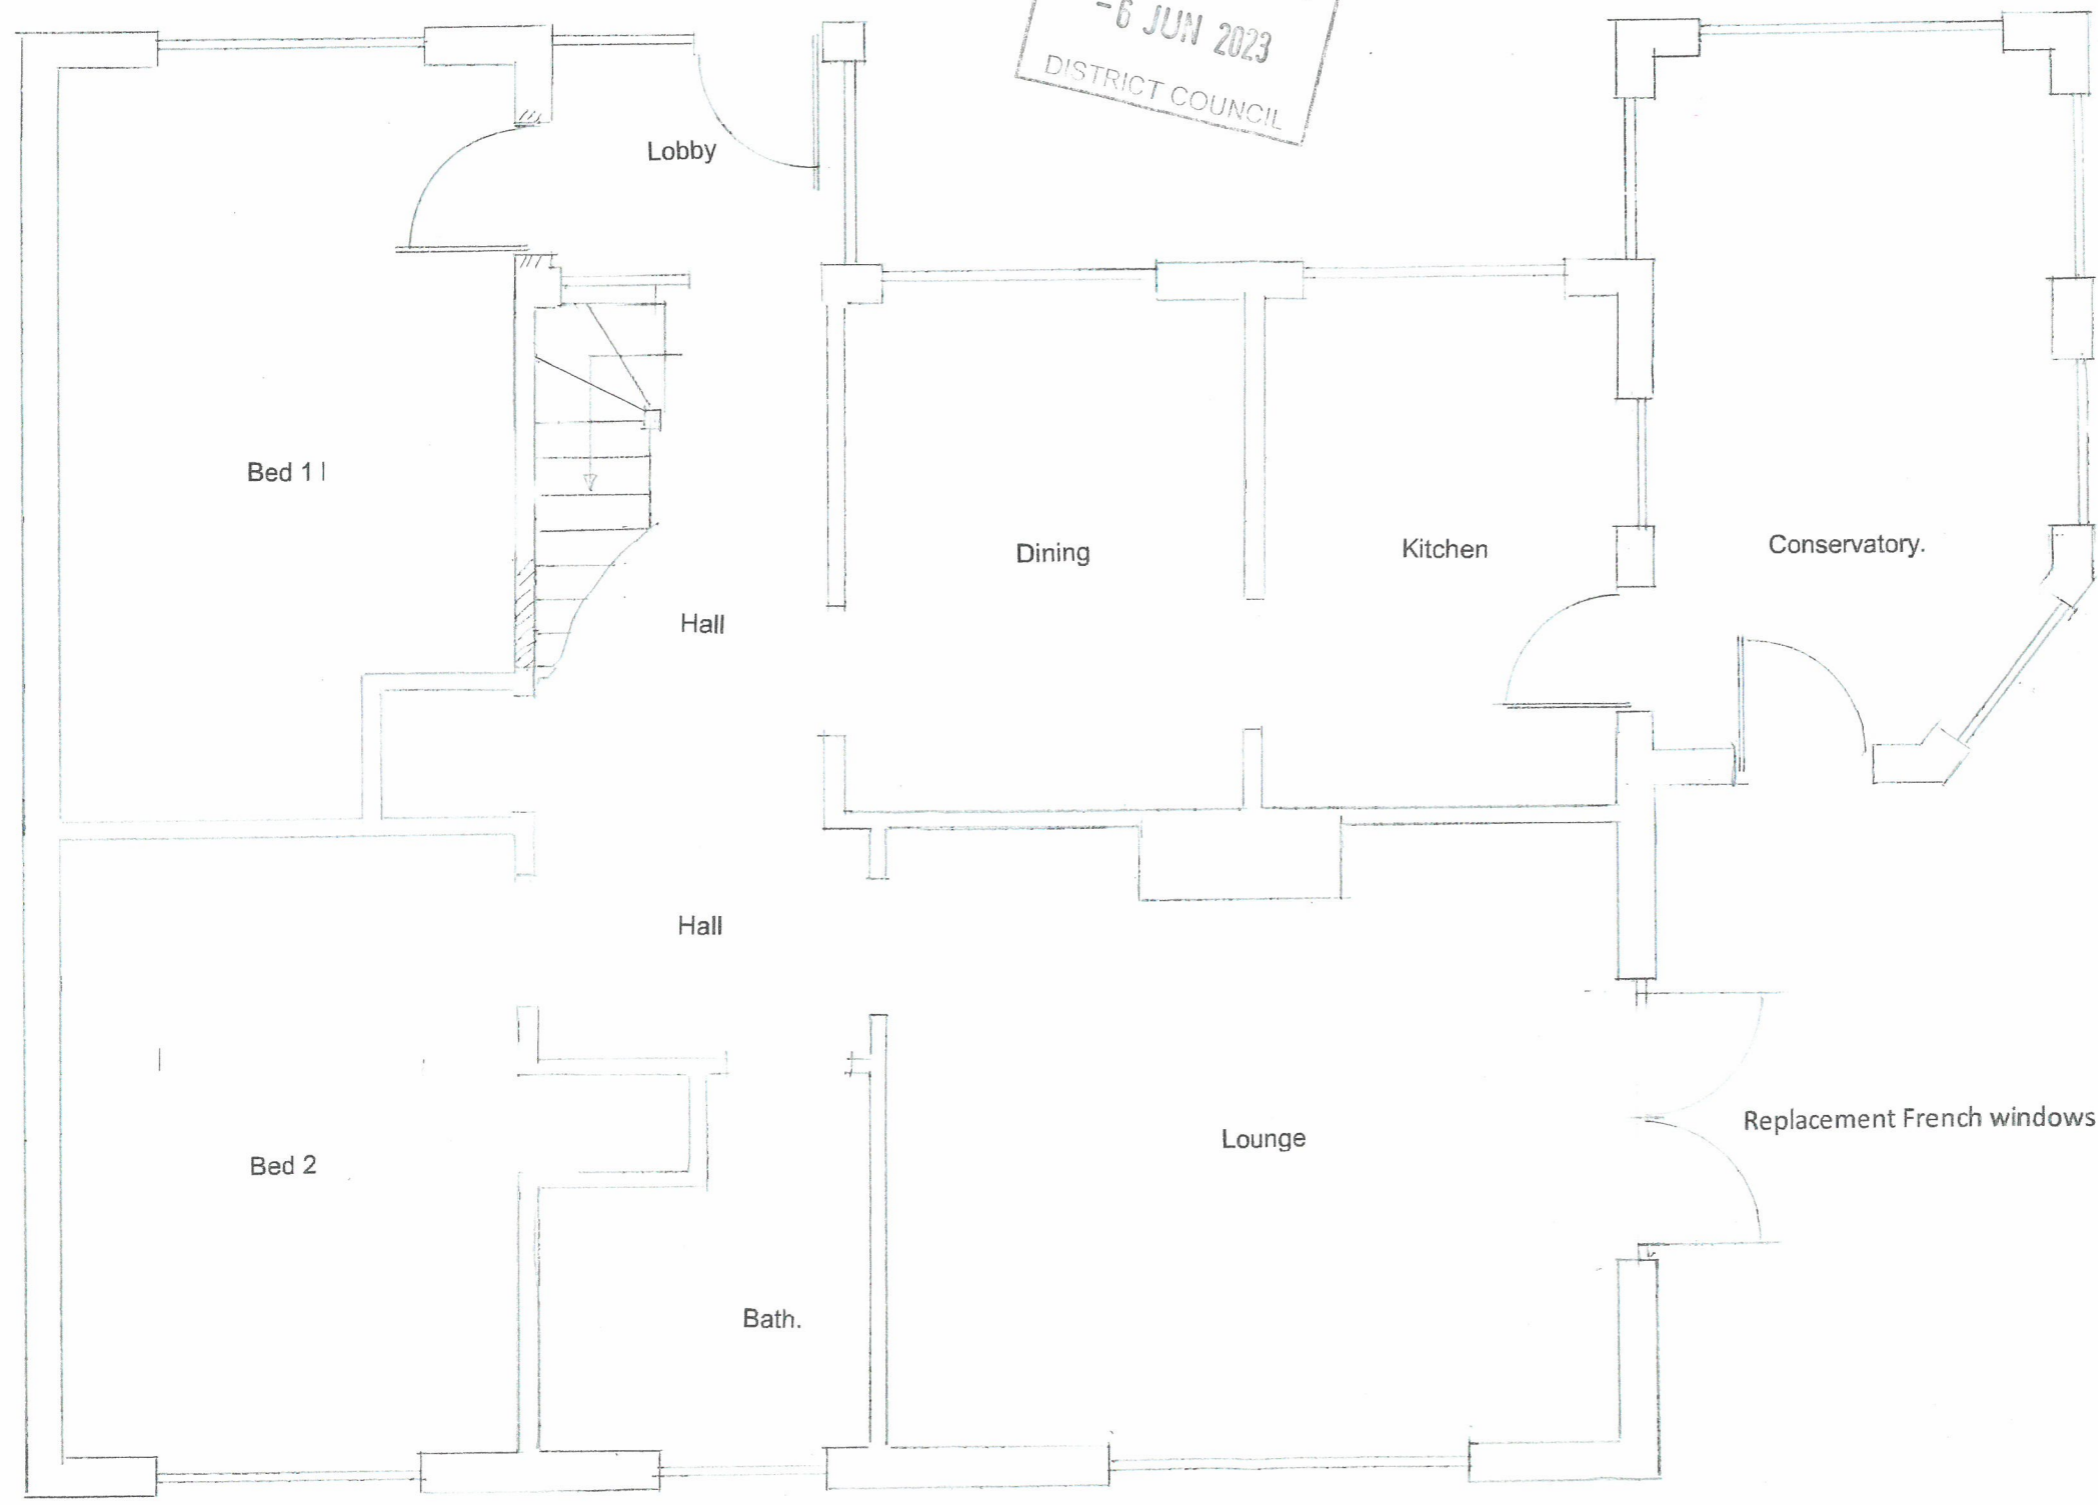

Ground Floor Plan View

PROPOSED.

Job:  
Proposed Replacement Conservatory,  
Replacement Windows & Loft Conversion.  
At:  
1 Back Lane  
Dunston  
Lincoln LN4 2EH.  
For:  
Mr & Mrs M Ford  
32a Heath Road  
Scopwick LN4 3NU.  
Scale: 1-50 @ A3

DRG no RMF 2/D/23