



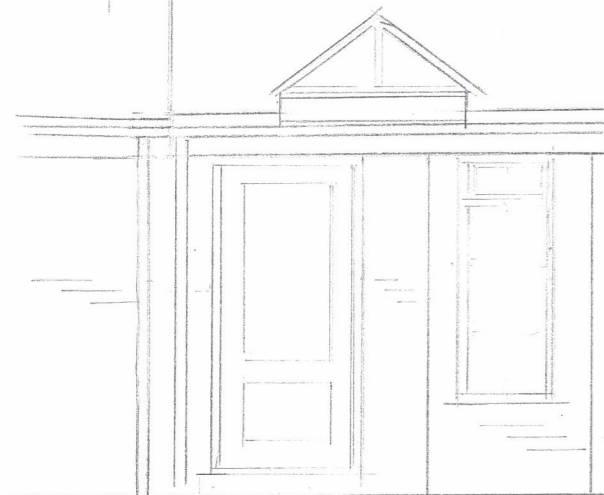

South Elevation




West Elevation

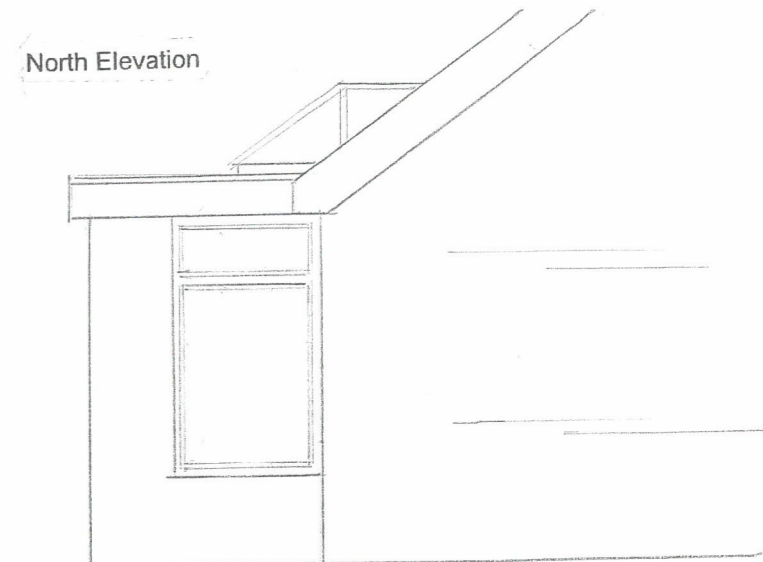

North Elevation



East Elevation

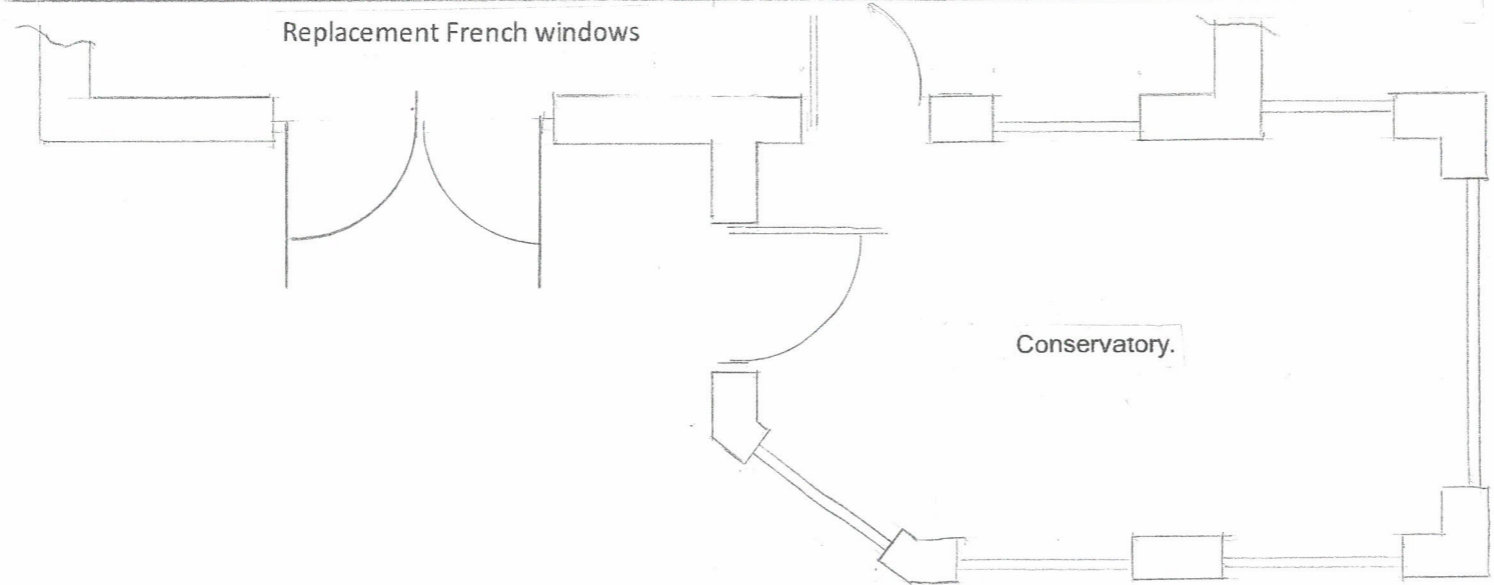

Replacement French windows

Conservatory.

Plan View

Proposed Conservatory Plan and Elevations

Job:  
 Proposed Replacement Conservatory,  
 Replacement Windows & Loft Conversion.  
 At:  
 1 Back Lane  
 Dunston  
 Lincoln LN4 2EH.  
 For:  
 Mr & Mrs M Ford  
 32a Heath Road  
 Scopwick LN4 3NU.  
 Scale: 1-50 @ A3 DRG no RMF 5/P/23