


NORTH EAST (FRONT) ELEVATION


til mot at p

NORTH WEST ELEVATION



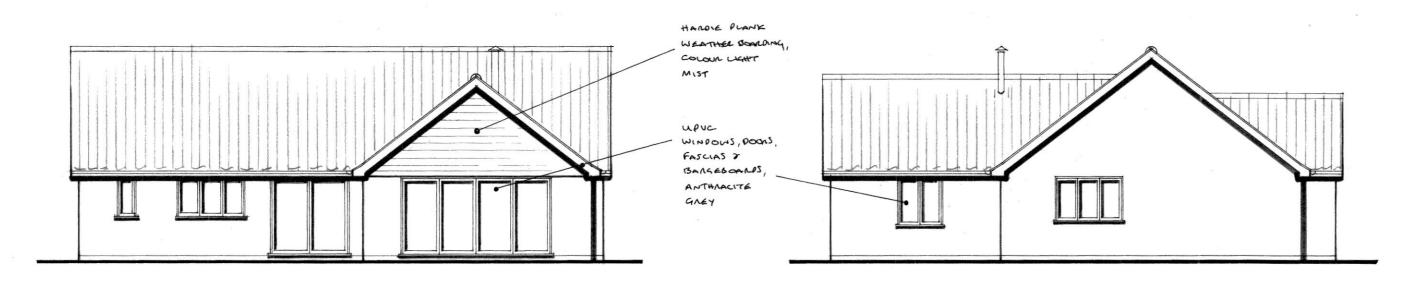



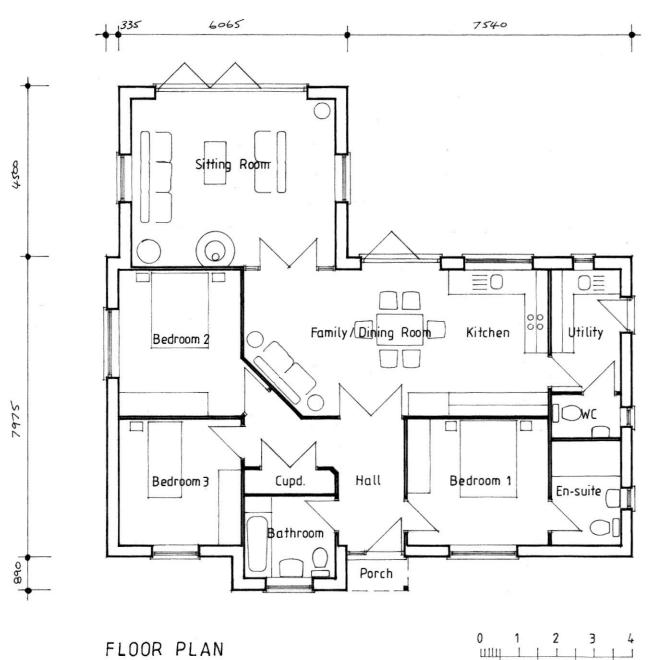

LES ANDREWS MCIAT

Chartered Architectural Technologist & Building Design Consultant Street Farm, Beck Street, Hepworth, Diss, Norfolk, IP22 2PN. Tel: 01359 254278 MEMBER OF THE CHARTERED INSTITUTE OF ARCHITECTURAL TECHNOLOGISTS

DRAWING

PLOT 2 - PLANS & ELEVATIONS AS PROPOSED.

PROJECT RESIDENTIAL DEVELOPMENT, LAND SOUTH	DRAWING NO. 2151/12	
WEST OF 1 OAK LANE, WOOLPIT, IP30 9RN,	SCALE	1:100 @ A2
FOR NURTINGER UK LTD.	DATE	APRIL 2023

This drawing is Copyright of Les Andrews MCIAT and cannot be reproduced without written consent.

Do not scale. Use figured dimensions only. All discrepancies to be reported immediately to Les Andrews MCIAT