




1 Ground Floor Proposed Plan  
Scale 1 : 50

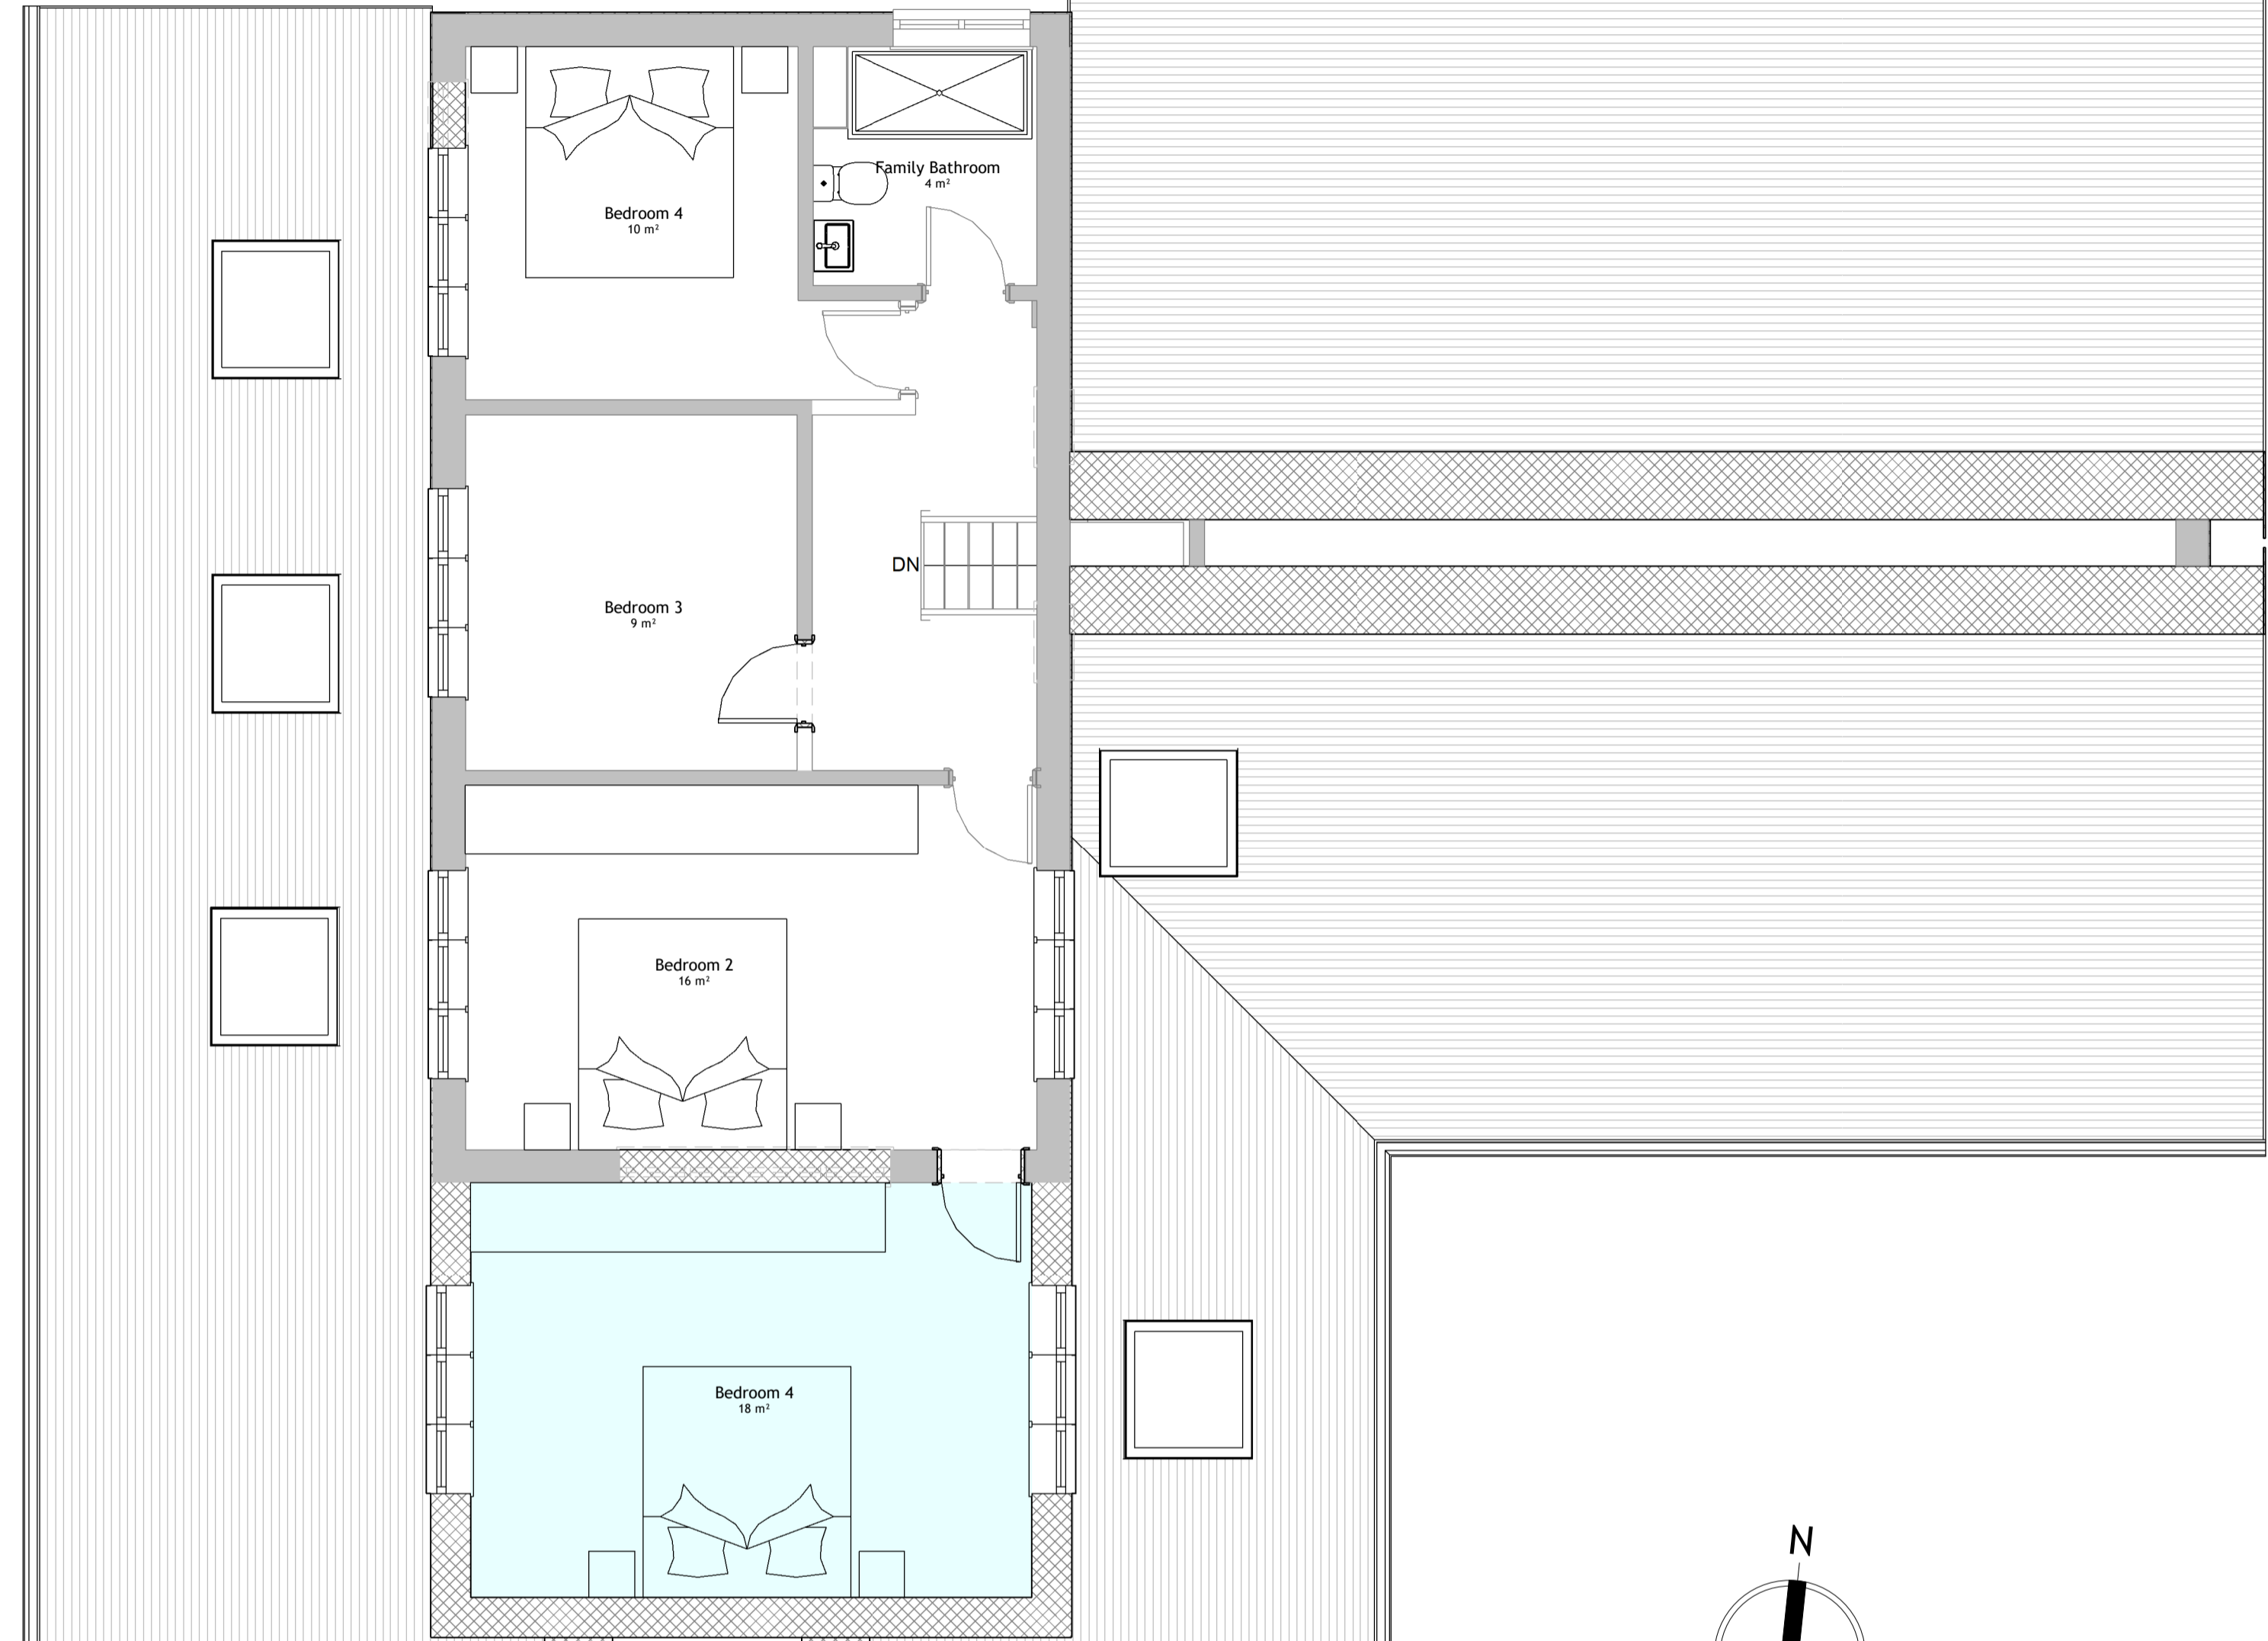

2 First Floor Proposed Plan  
Scale 1 : 50

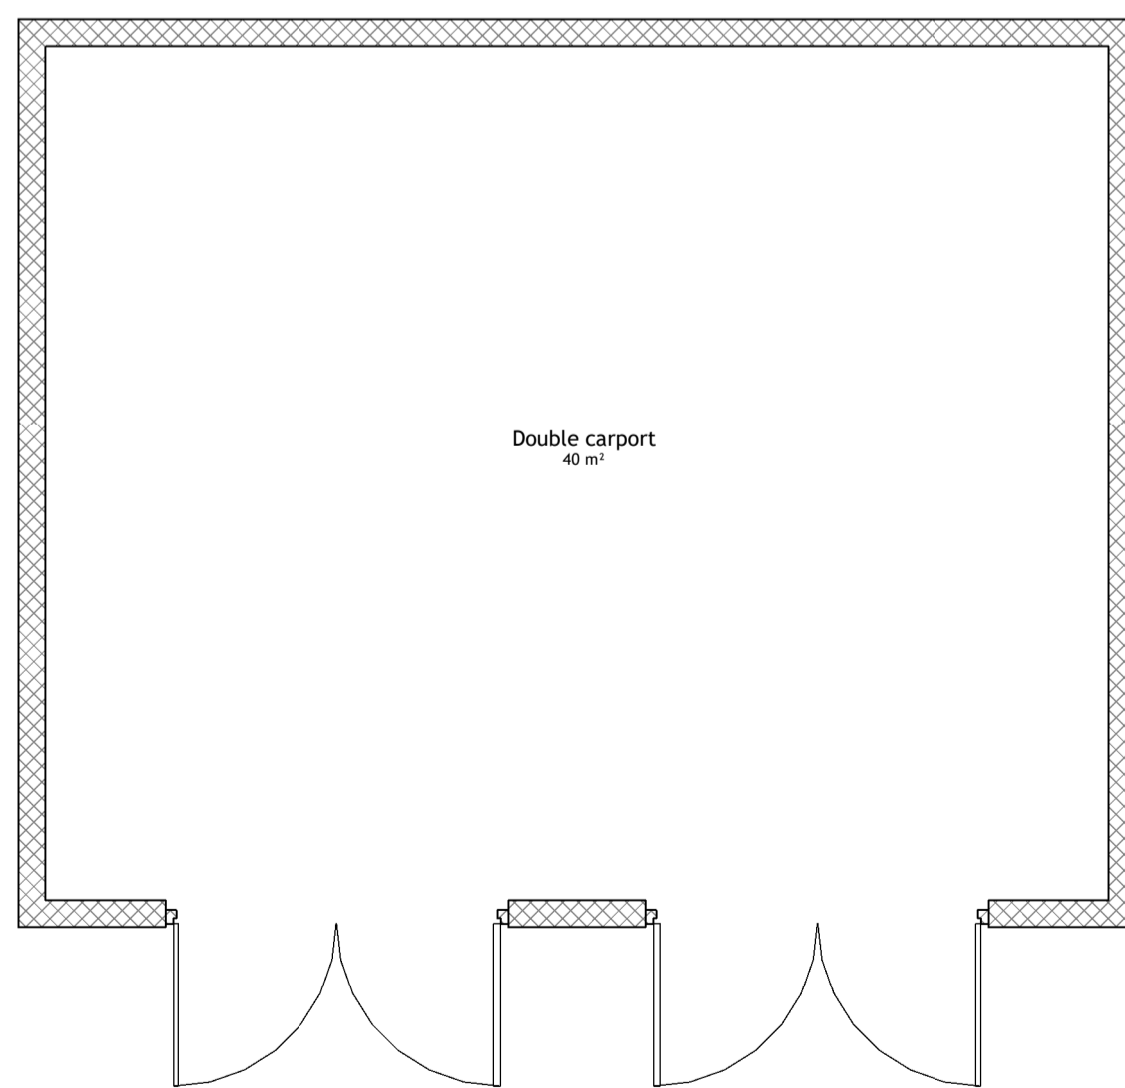

3 Proposed Carport  
Scale 1 : 50

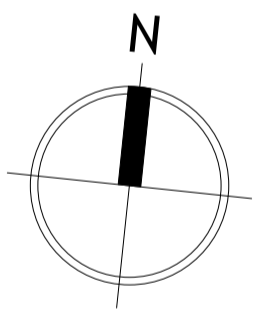

Scale: 1:50

Status: PLANNING

**LHA**  
ARCHITECTURE + DESIGN

4 All Saints Avenue  
Colchester  
Essex  
CO3 4NZ

T: 07974 122496  
E: liz@lha-ad.co.uk  
W: www.lha-ad.co.uk

Client:

Mr & Mrs Clarke

Project:

10 Edies Lane  
Colchester, CO6 4PA

Title:

Proposed Floor Plans

Scale @A1: 1 : 50 Date: JUN 23 Drawn: LH Checked: LH

Project Ref.	Orig	Zone	Level	Type	Dis.	Number	Rev
EH-21059	-LHA	-XX	-ZZ	-DR	-A-004		A