

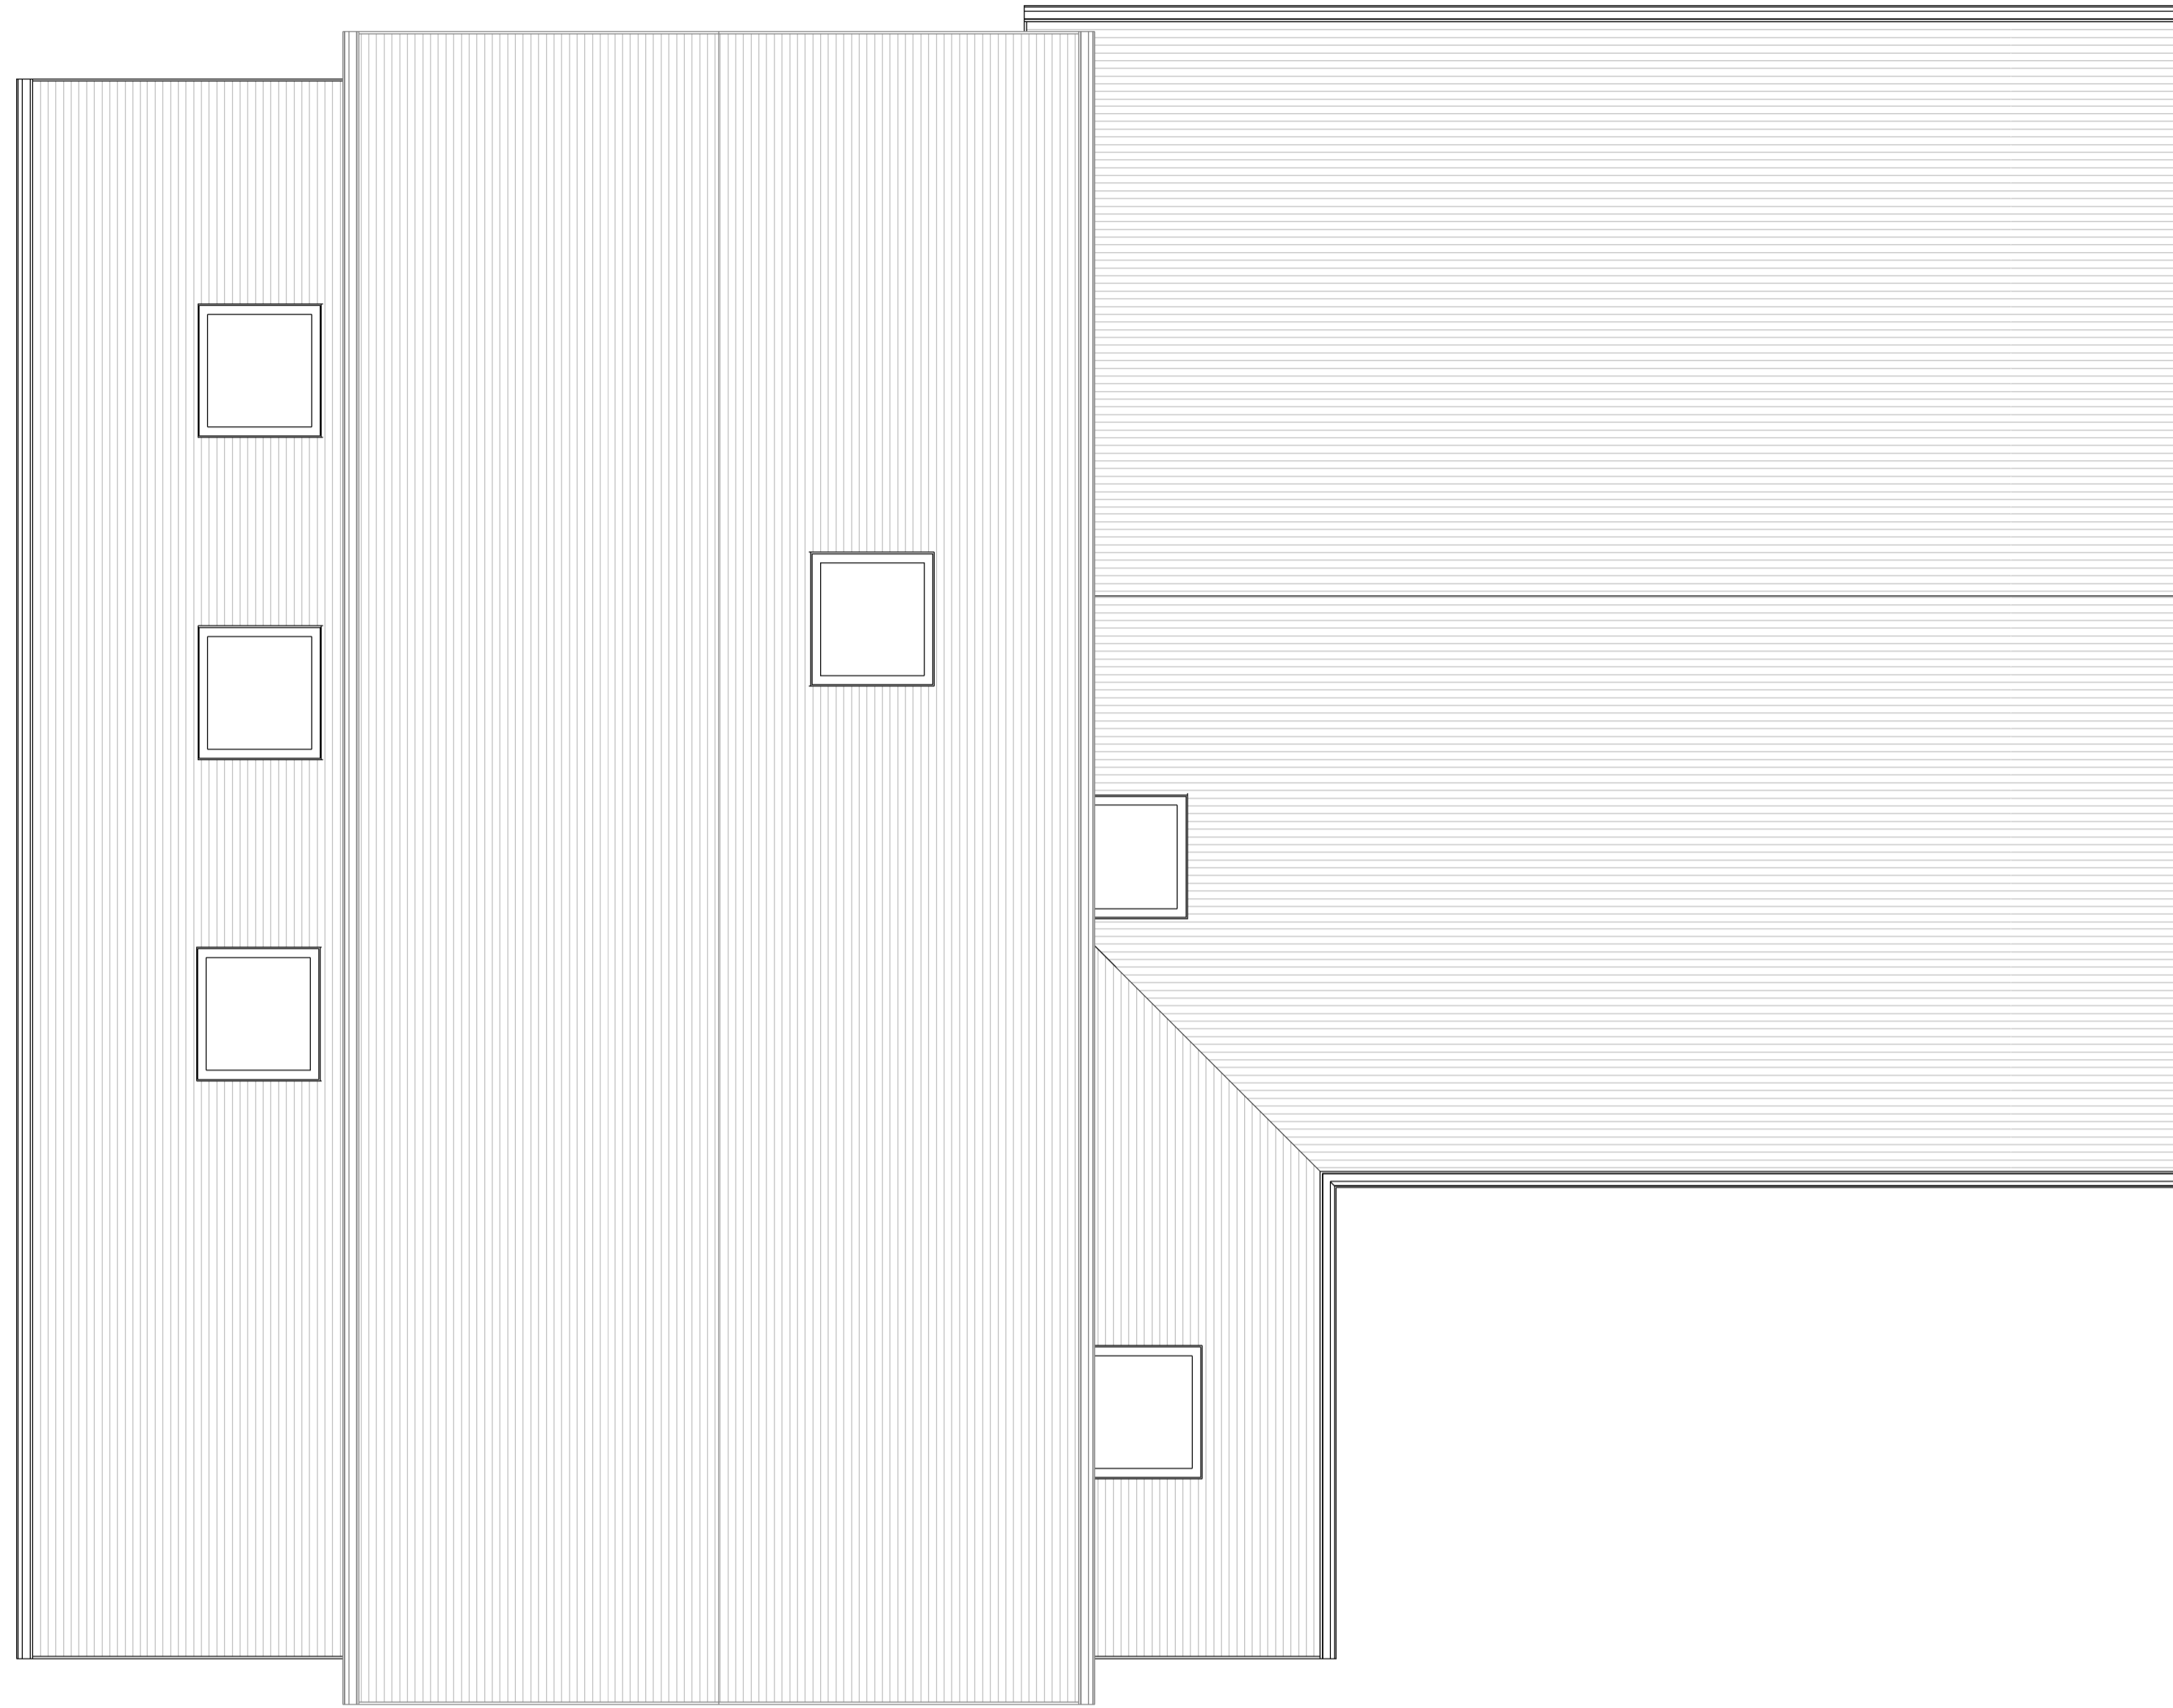


Revisions:

A	Revised Planning Application	26.06.23
---	------------------------------	----------

 

1 Proposed Roof Plan
Scale 1 : 50

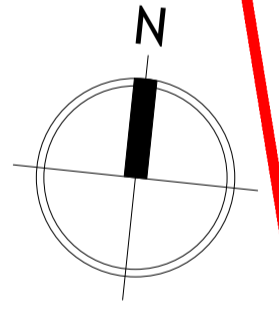

Scale: 1:50

Status: PLANNING



4 All Saints Avenue
Colchester
Essex
CO3 4NZ

T: 07974 122496
E: liz@lha-ad.co.uk
W: www.lha-ad.co.uk

Client:
Mr & Mrs Clarke

Project:
10 Edies Lane
Colchester, CO6 4PA

Title:
Proposed Roof Plan

Scale @A1:	Date:	Drawn:	Checked:
1 : 50	JUN 23	LH	LH

Project Ref.	Orig	Zone	Level	Type	Dis.	Number	Rev
EH-21059	-LHA	-XX	-ZZ	-DR	-A	-005	A