



NOTES:
ALL LEVELS, ANGLES AND DIMENSIONS TO BE CHECKED ON SITE PRIOR TO COMMENCEMENT OF WORKS.

THIS DRAWING IS TO BE READ IN CONJUNCTION WITH ALL RELEVANT STRUCTURAL ENGINEERS AND MECHANICAL AND ELECTRICAL ENGINEERS DRAWINGS, DETAILS AND SPECIFICATIONS.


Revisions:
A Revised Planning Application 26.06.23

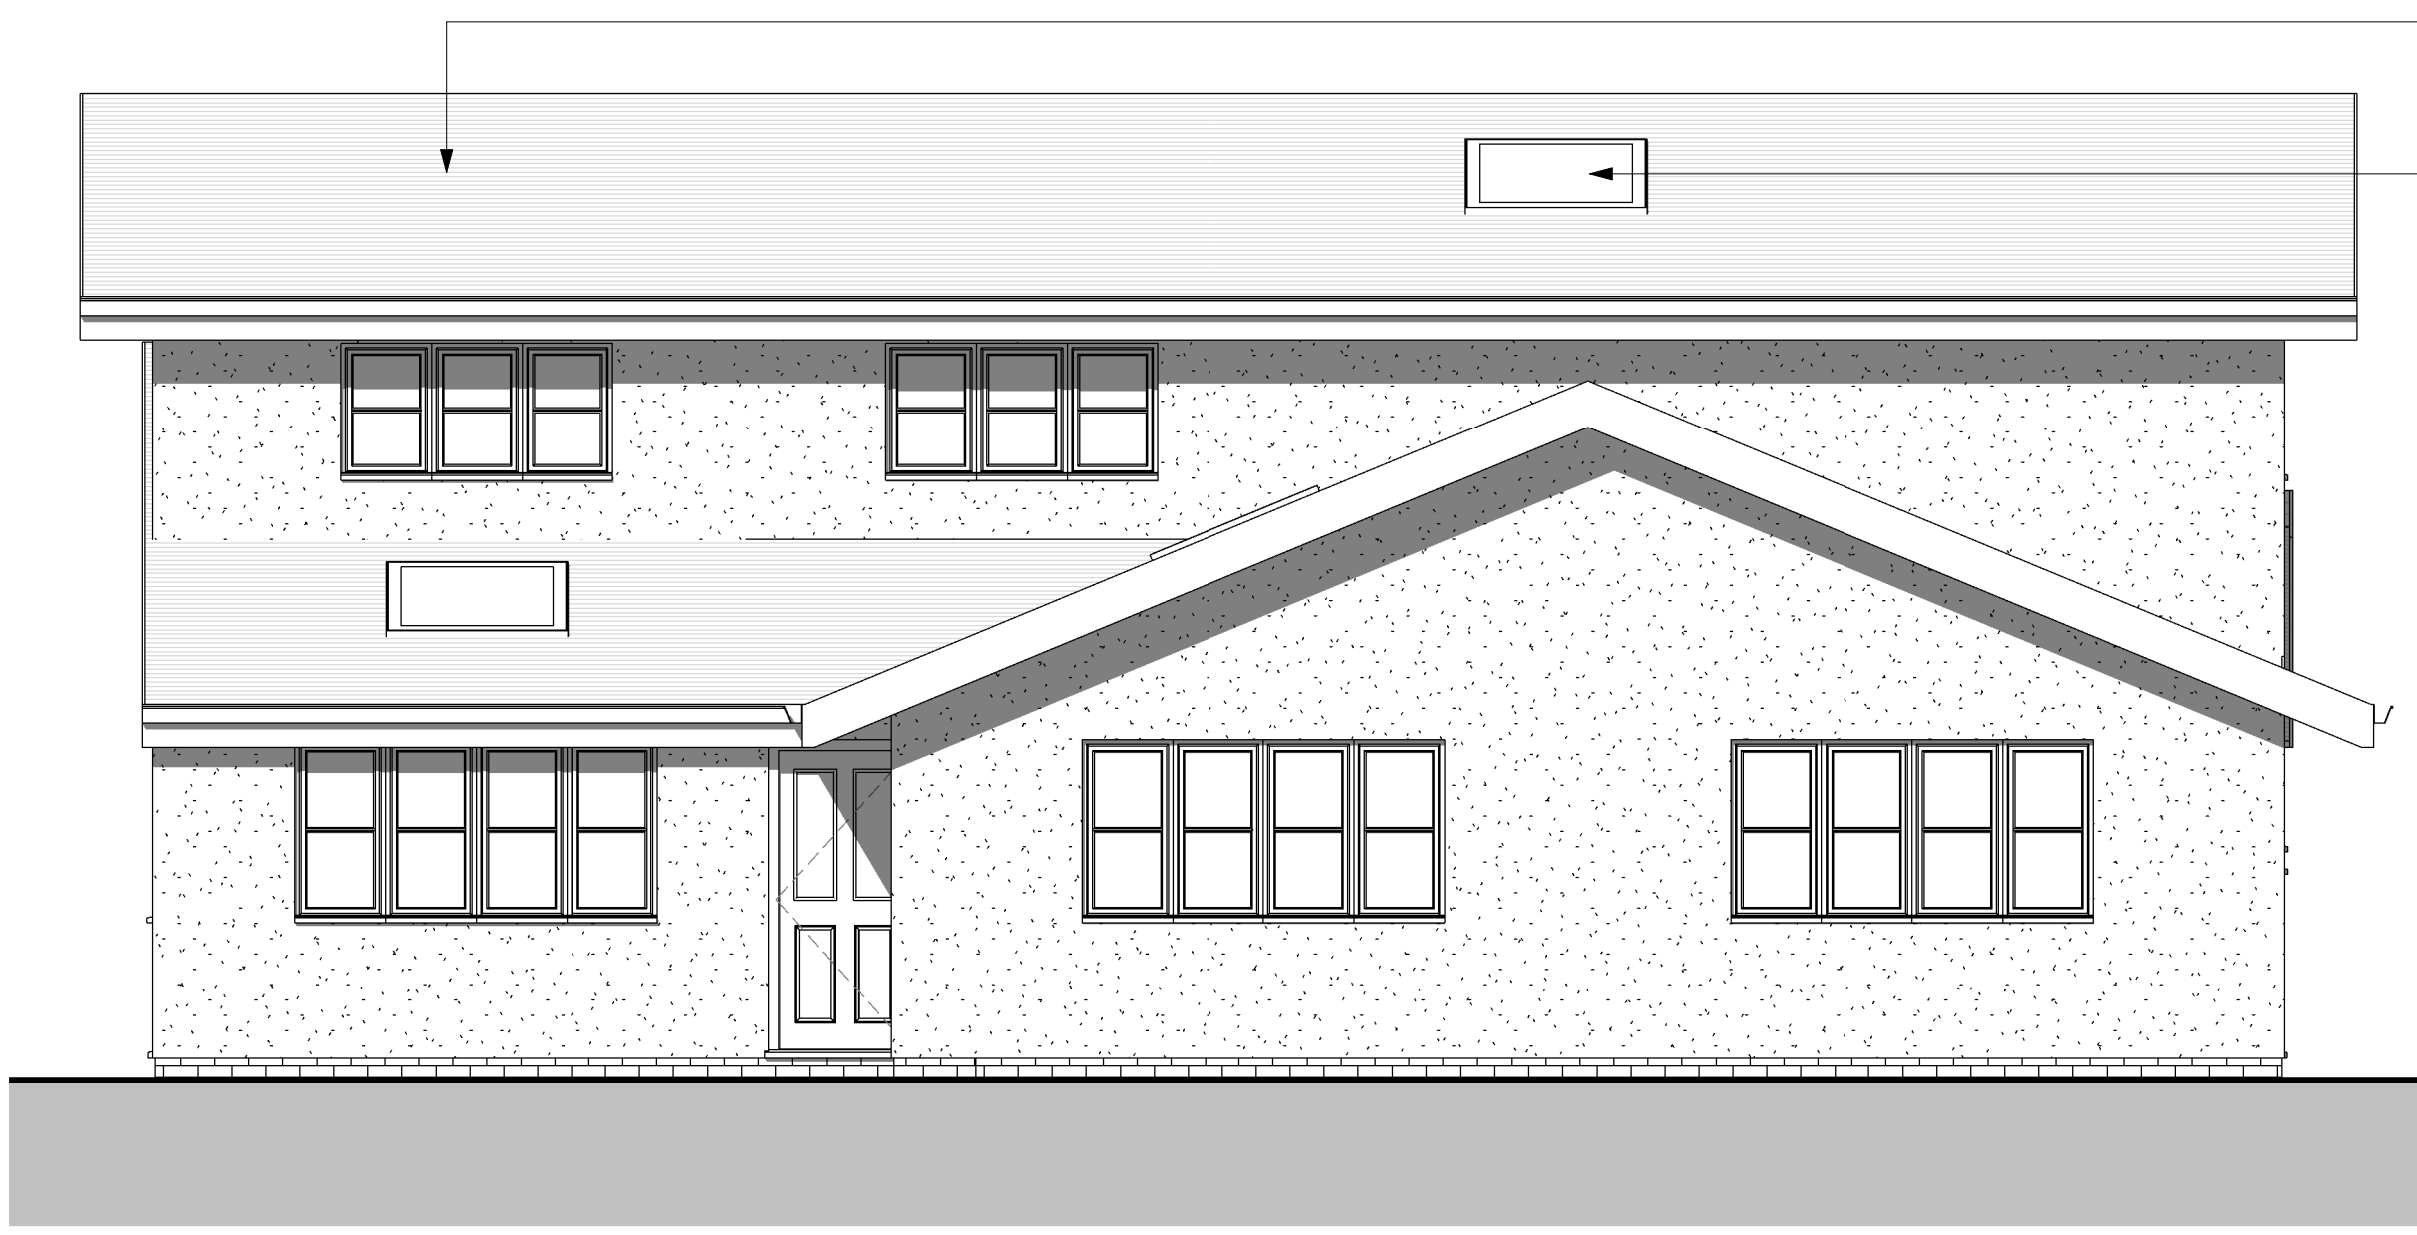

1 Proposed East Elevation
Scale 1 : 50

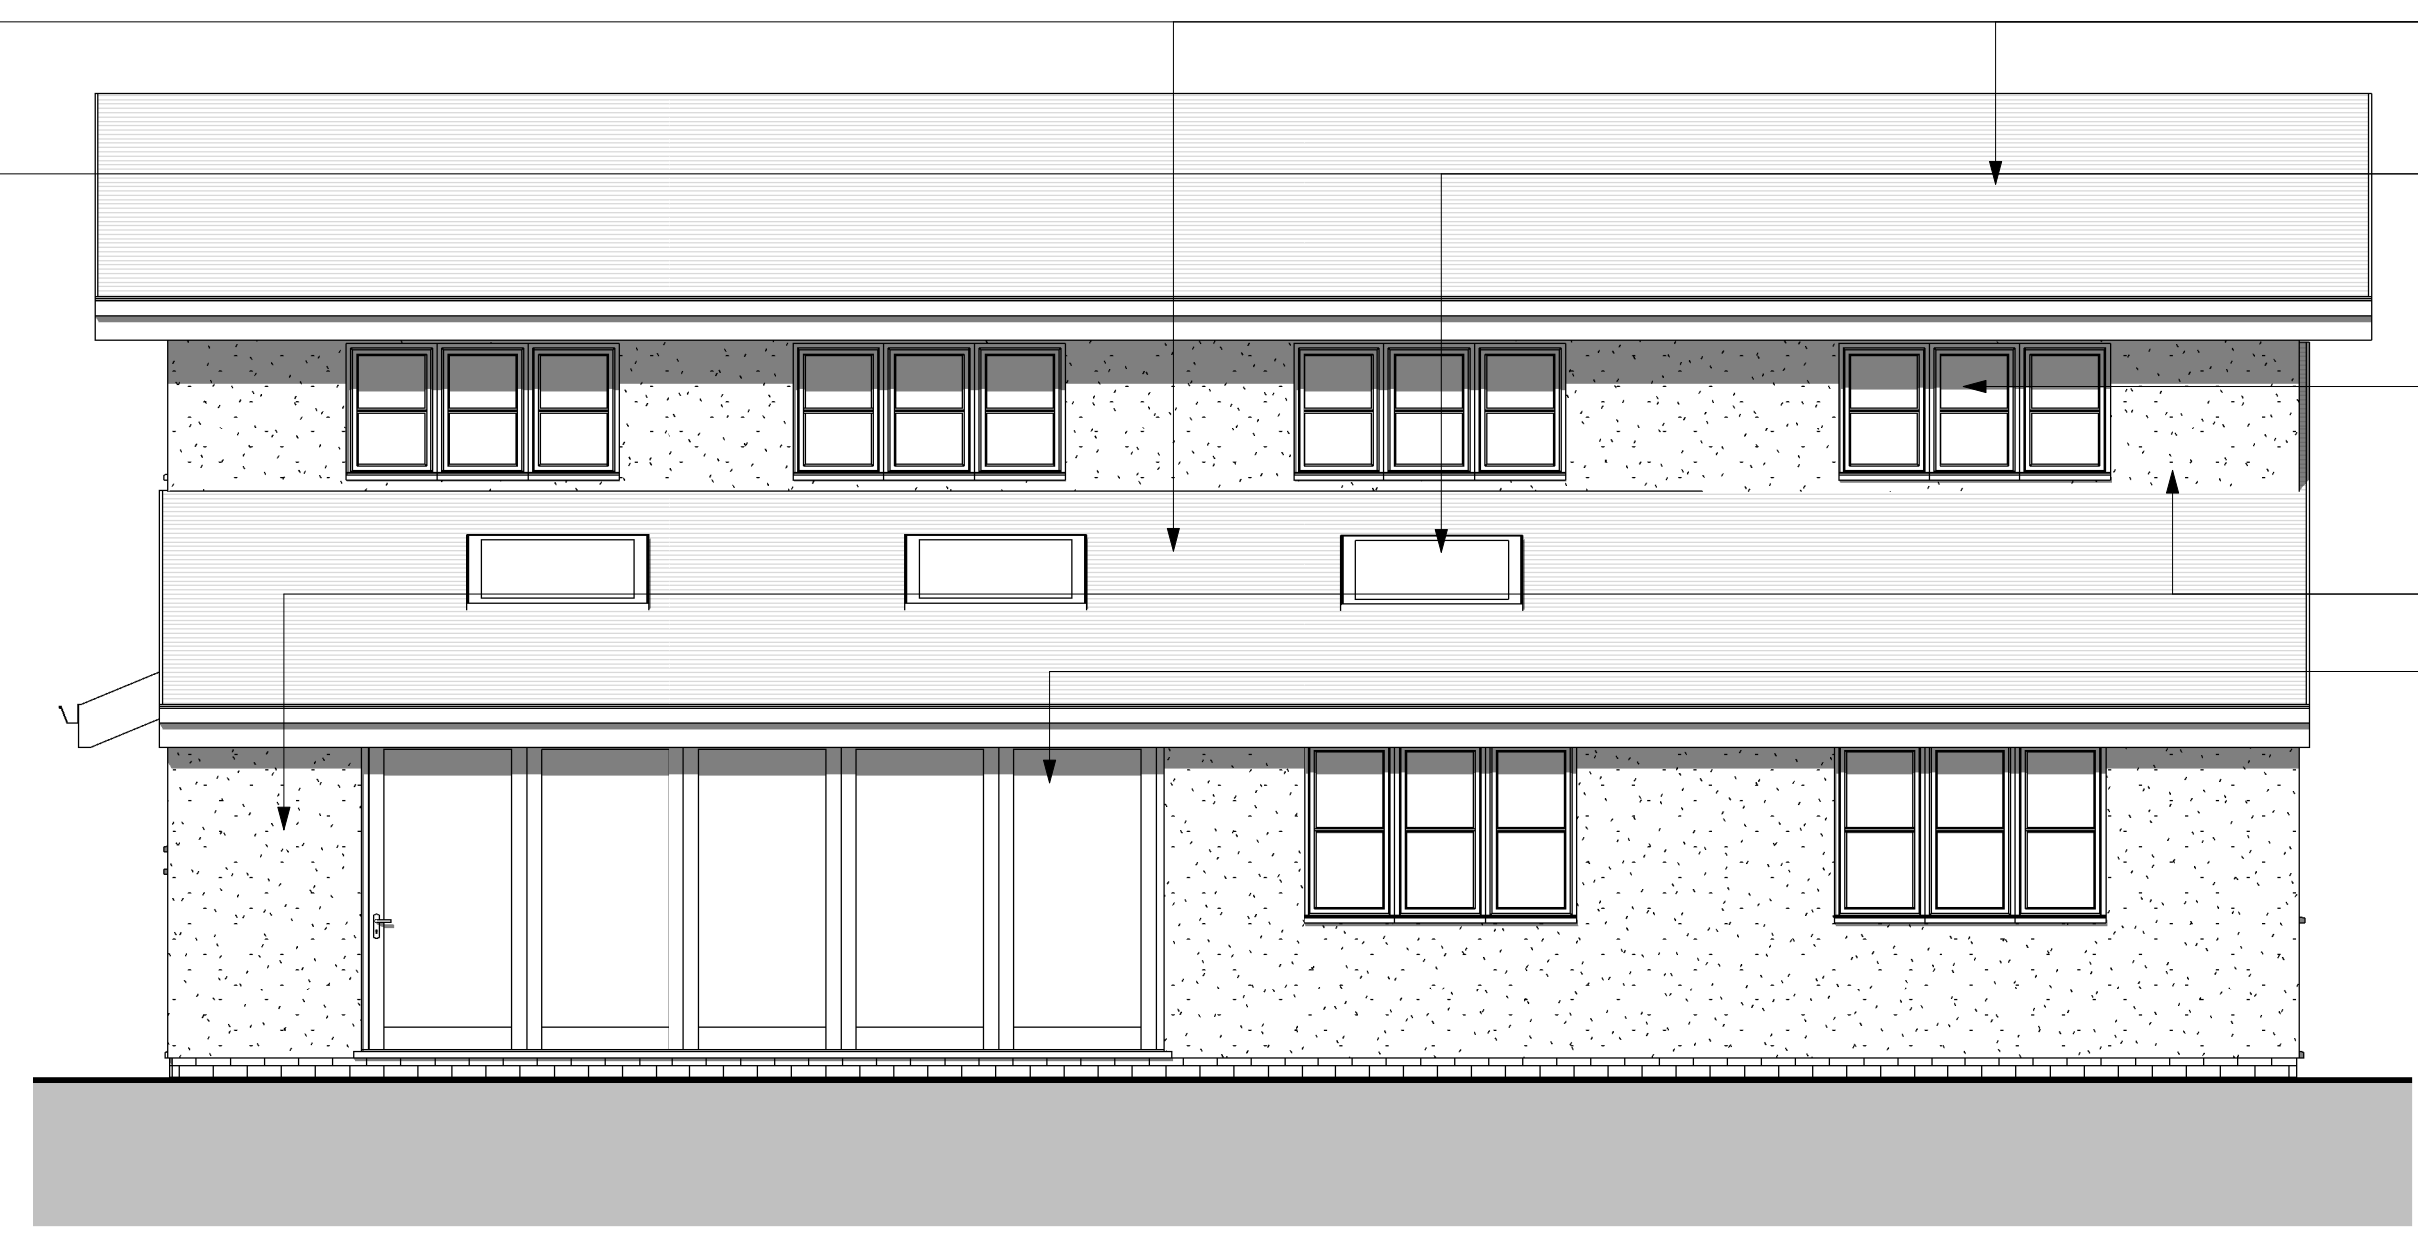


2 Proposed West Elevation
Scale 1 : 50

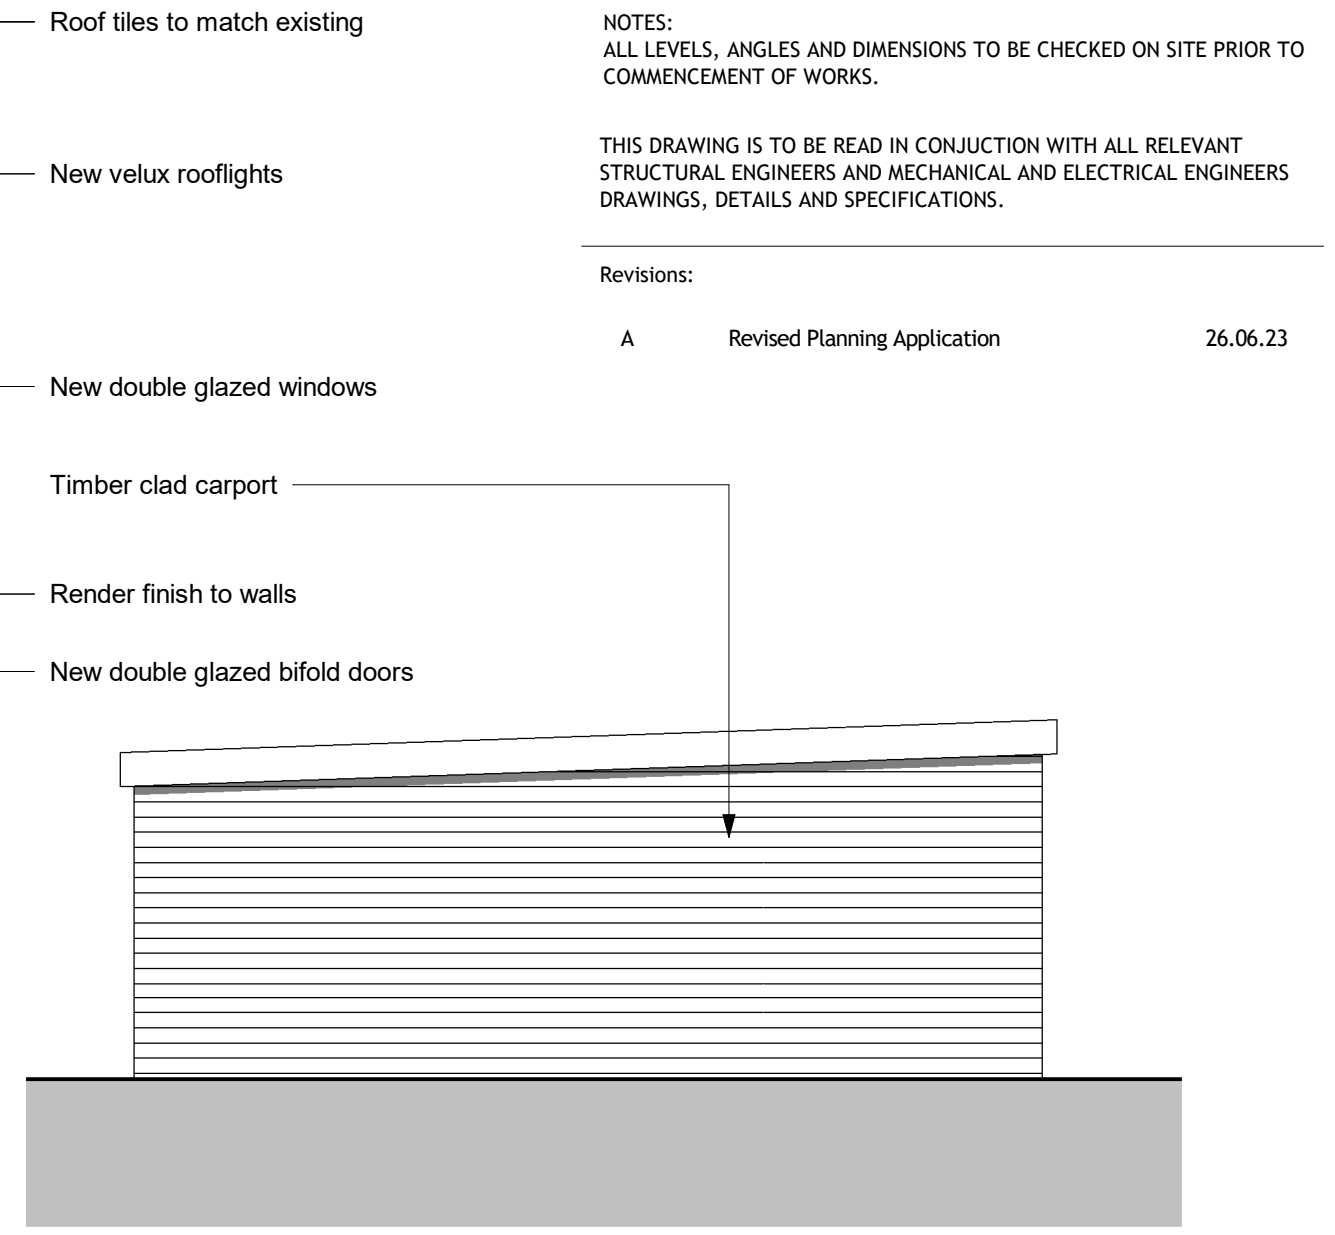


3 Proposed Car Port West Elevation
Scale 1 : 50

- Roof tiles to match existing
- New velux rooflights
- New double glazed windows
- Timber clad carport
- Render finish to walls
- New double glazed bifold doors

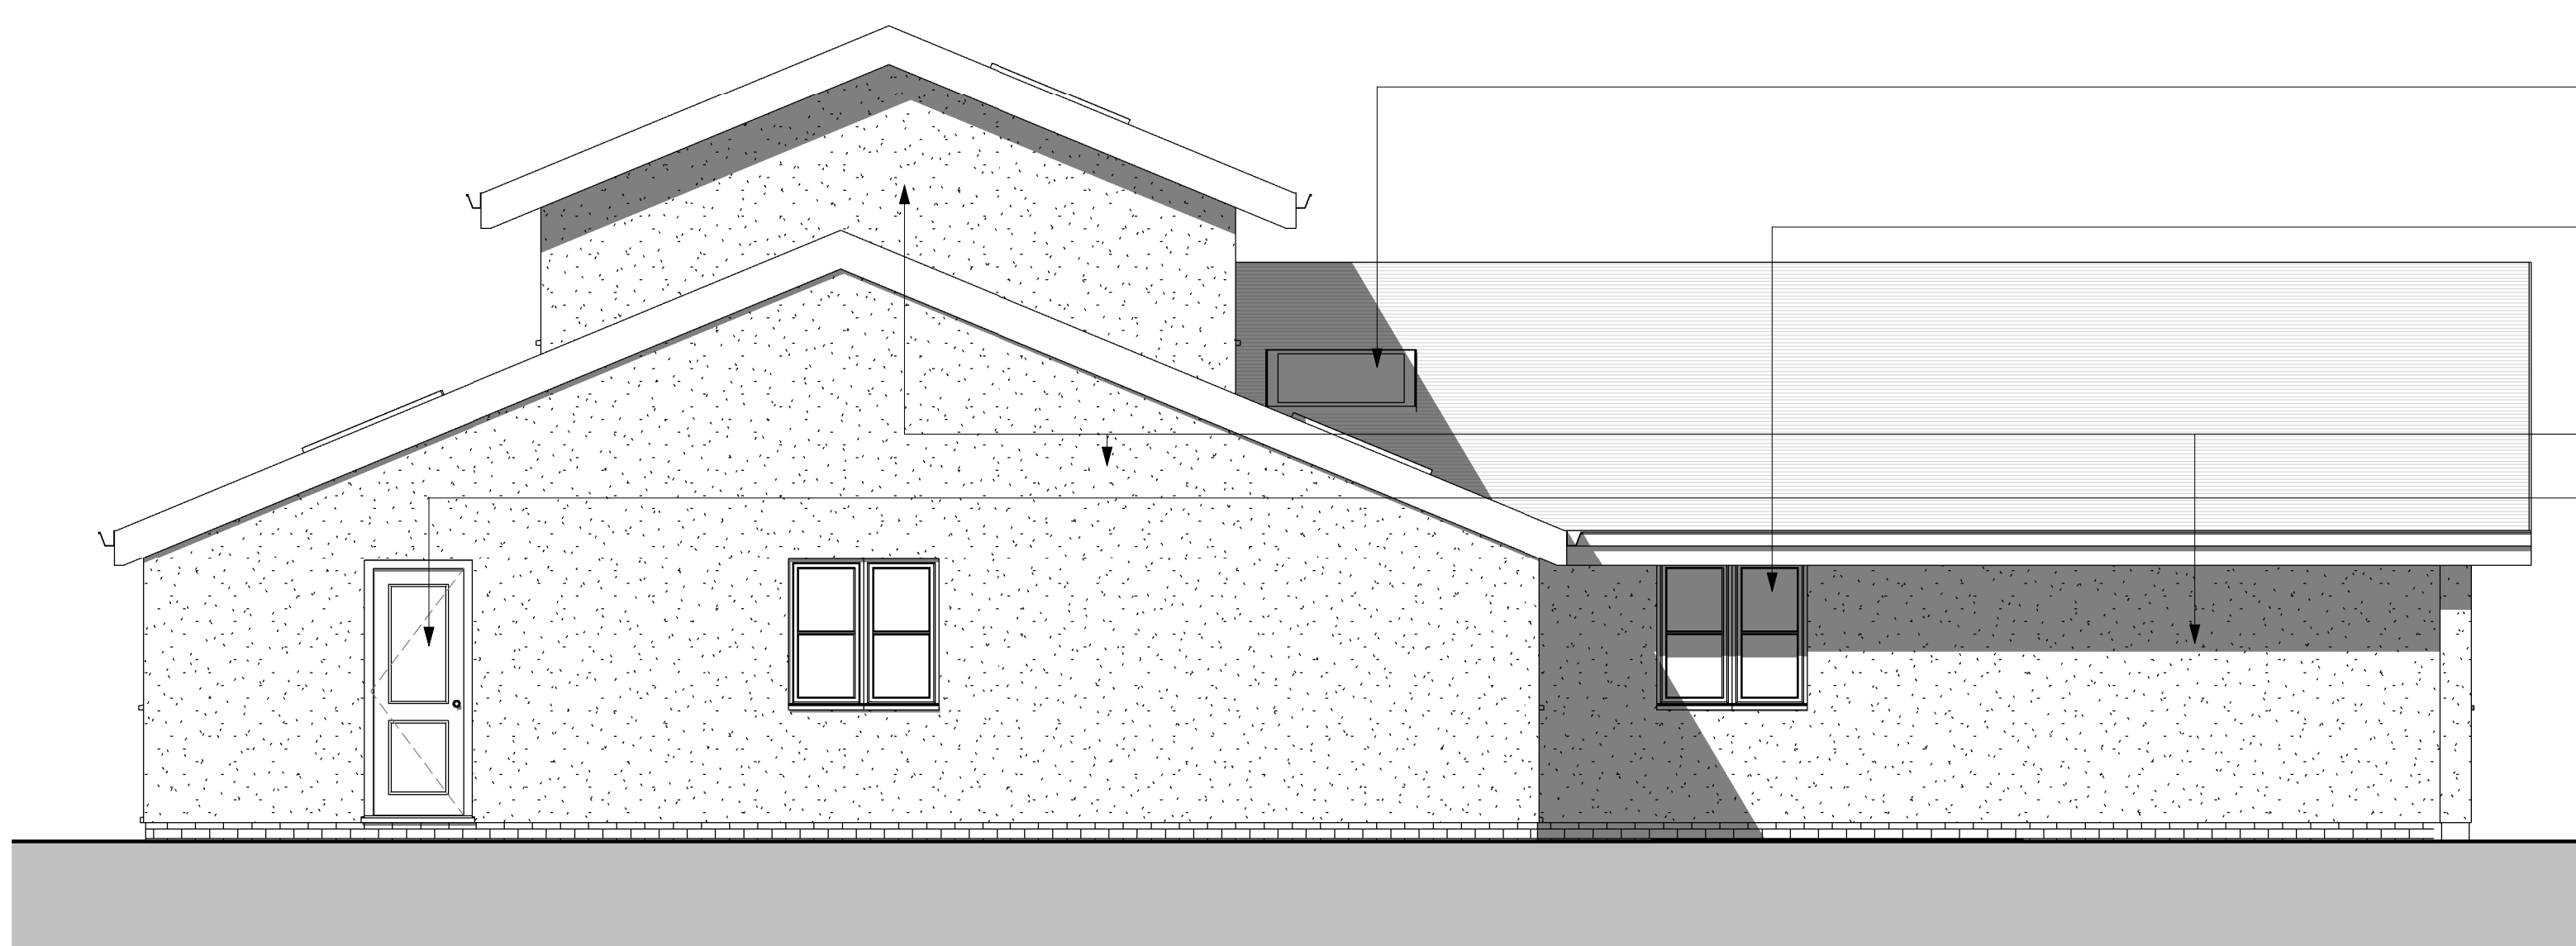

4 Proposed South Elevation
Scale 1 : 50

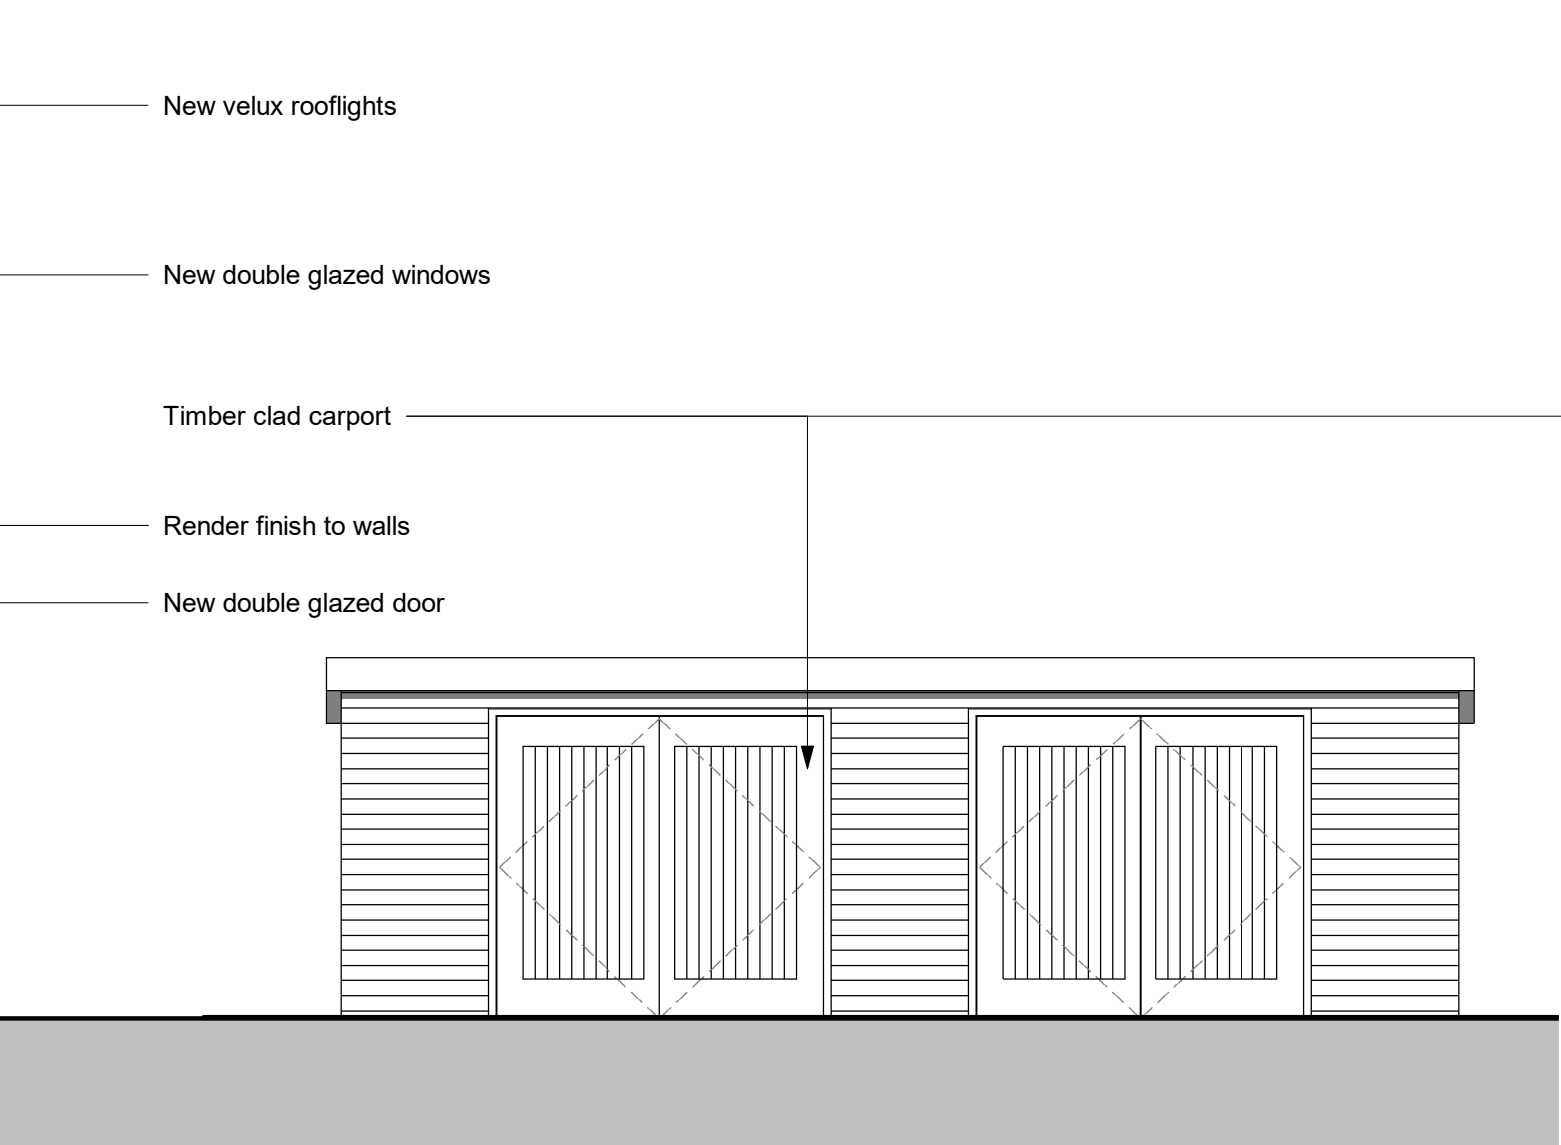


5 Proposed Car Port East Elevation
Scale 1 : 50

- New velux rooflights
- New double glazed windows
- Timber clad carport
- Render finish to walls
- New double glazed door



6 Proposed North Elevation
Scale 1 : 50

- Timber clad carport
- New double glazed windows
- Render finish to walls
- New double glazed door

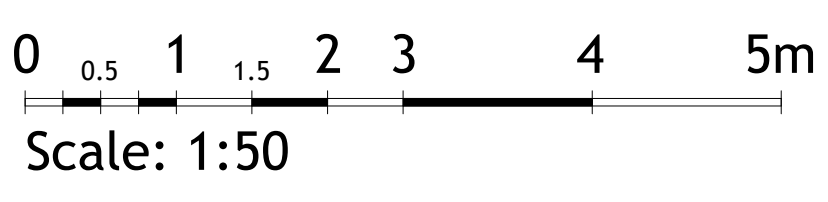

Status: PLANNING



4 All Saints Avenue
Colchester
Essex
CO3 4NZ
T: 07974 122496
E: liz@lha-ad.co.uk
W: www.lha-ad.co.uk

Client:
Mr & Mrs Clarke

Project:
10 Edies Lane
Colchester, CO6 4PA

Title:
Proposed Elevations

Scale @A1:	Date:	Drawn:	Checked:
1 : 50	JUN 23	LH	LH

Project Ref.	Orig	Zone	Level	Type	Dis.	Number	Rev
EH-21059	-LHA	-XX	-ZZ	-DR	-A-006		A