



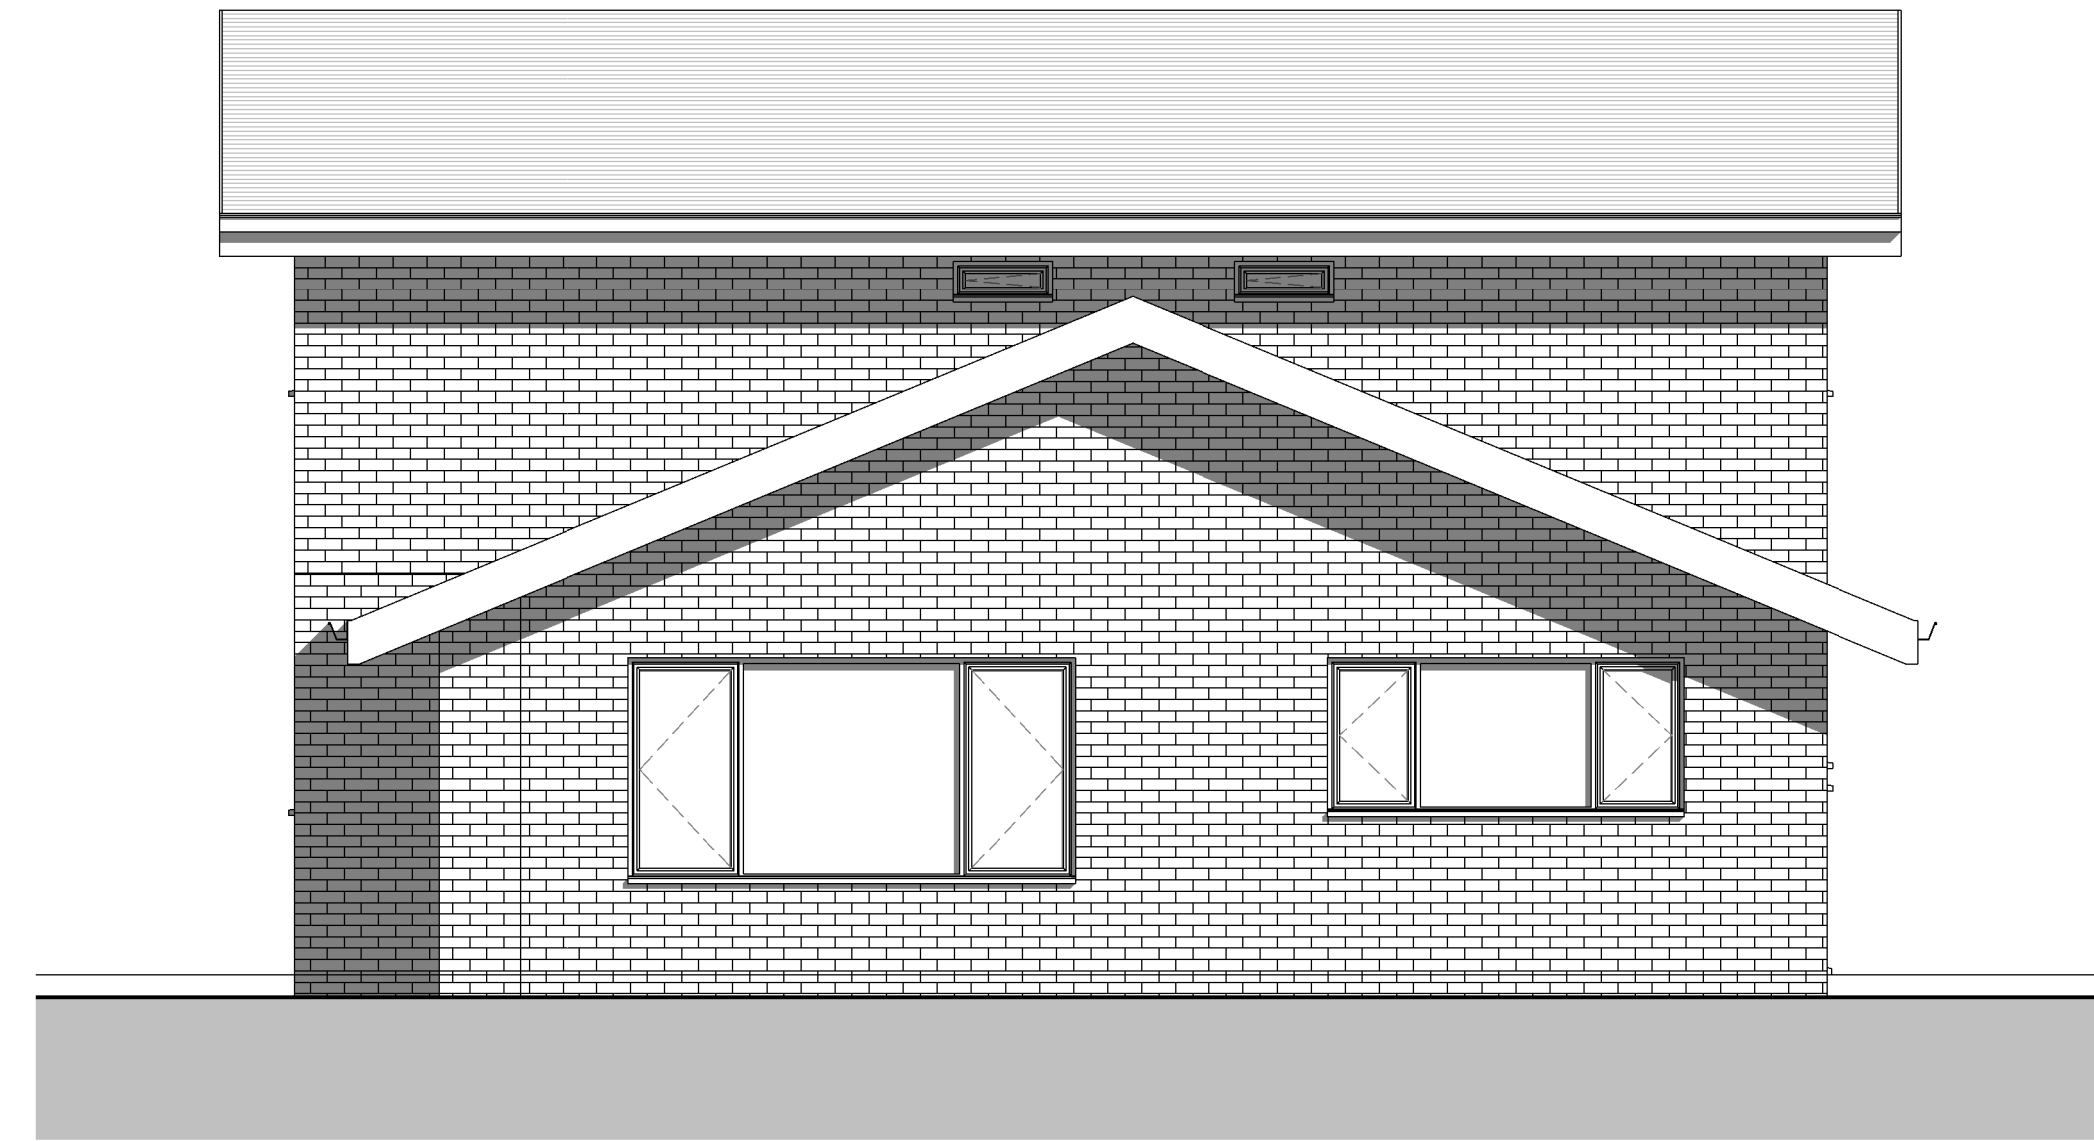


1 Existing South Elevation
Scale 1 : 50

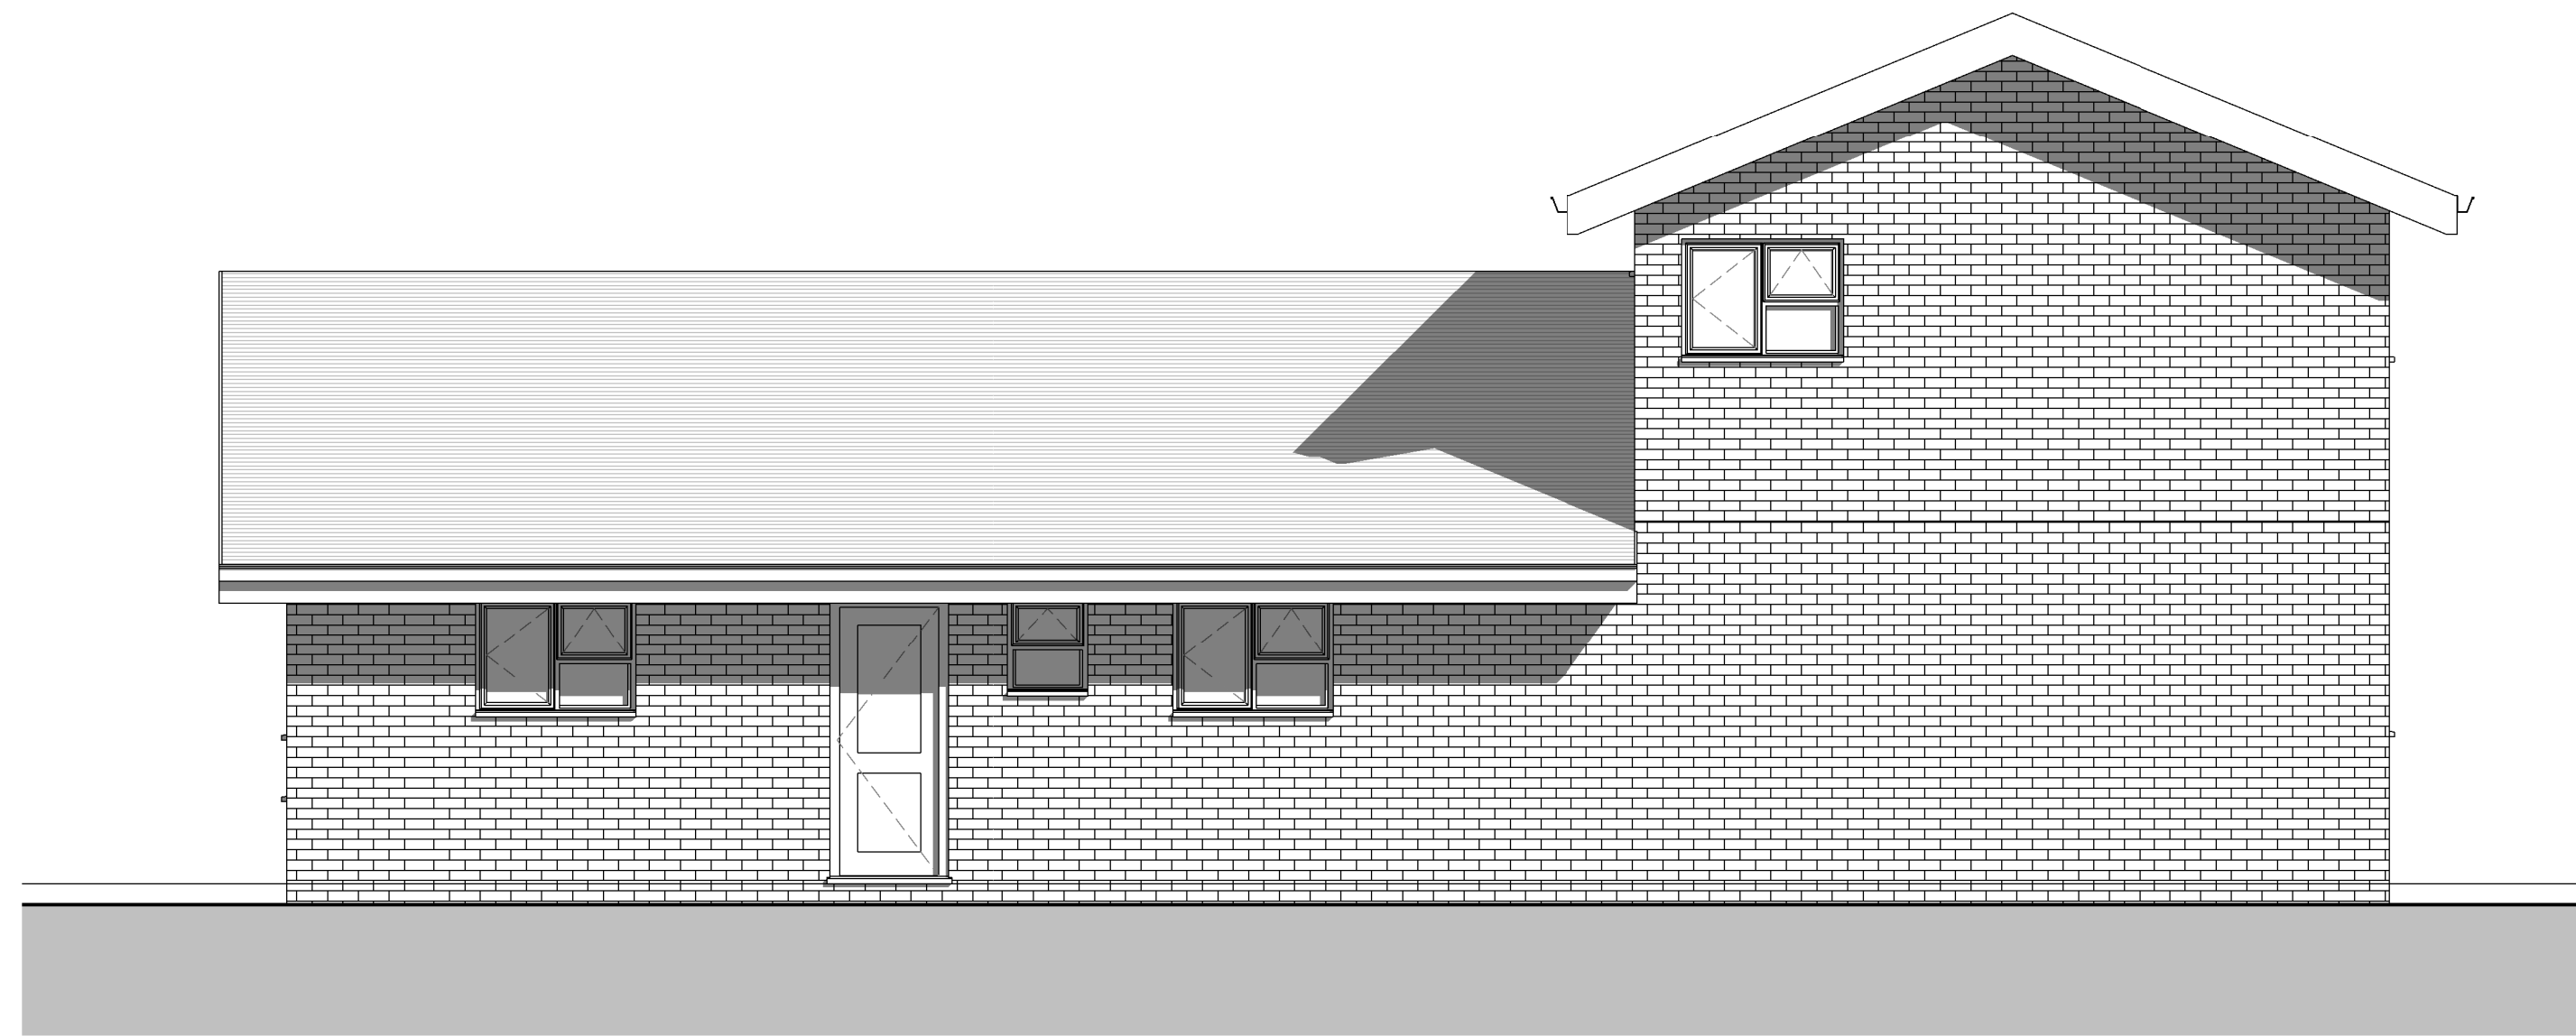


2 Existing East Elevation
Scale 1 : 50



3 Existing North Elevation
Scale 1 : 50

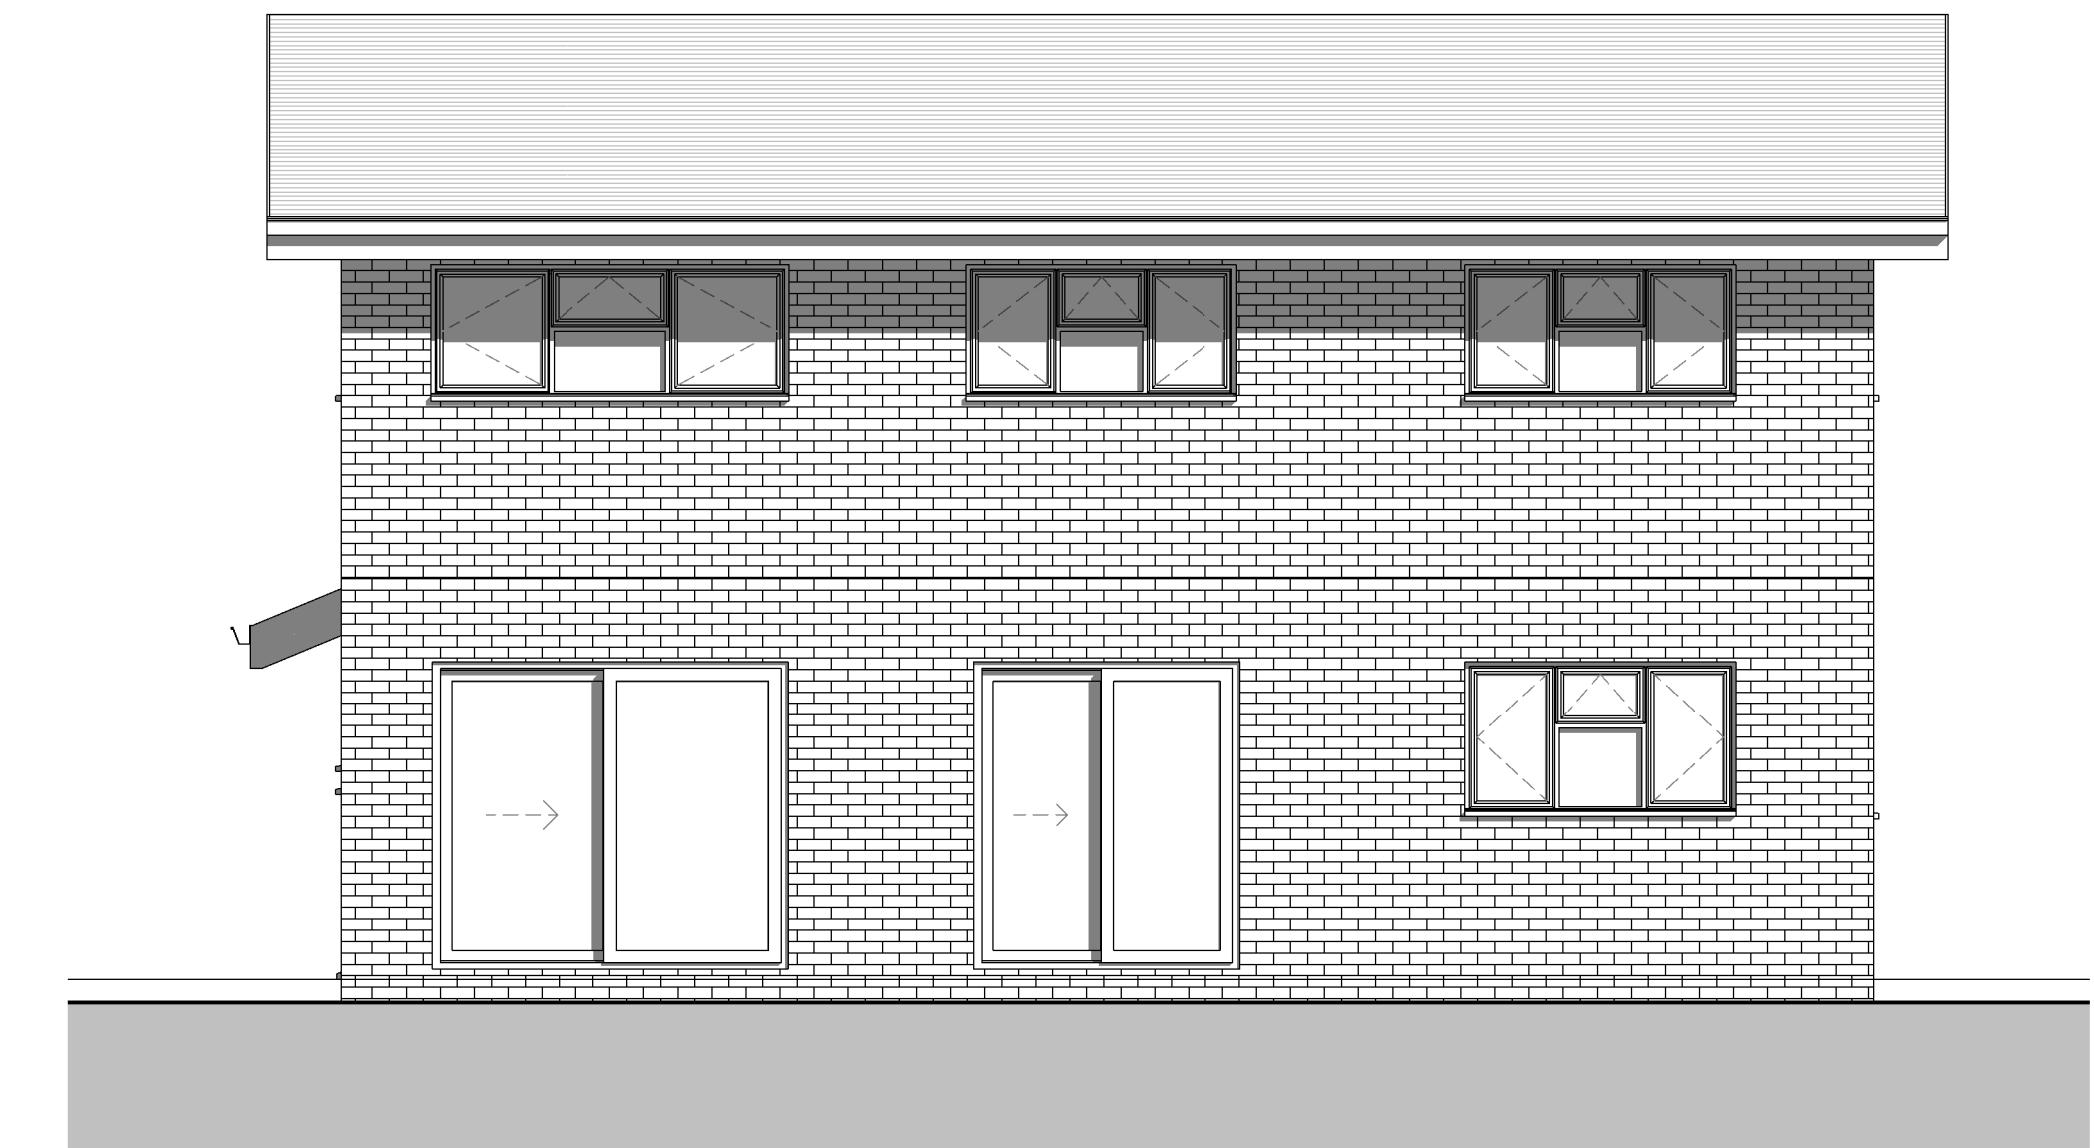

4 Existing West Elevation
Scale 1 : 50

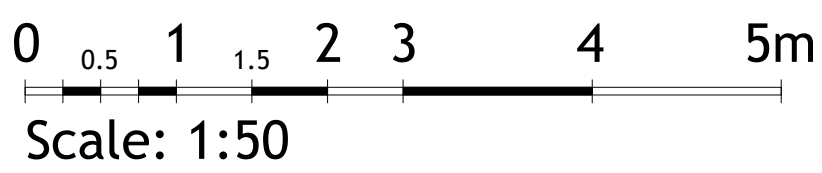

Status: PLANNING

LHA
ARCHITECTURE + DESIGN

4 All Saints Avenue
Colchester
Essex
CO3 4NZ

T: 07974 122496
E: liz@lha-ad.co.uk
W: www.lha-ad.co.uk

Client:
Mr & Mrs Clarke

Project:
10 Edies Lane
Colchester, CO6 4PA

Title:
Existing Elevations

Scale @A1: 1 : 50 Date: DEC 21 Drawn: LH Checked: LH

Project Ref.	Orig	Zone	Level	Type	Dis.	Number	Rev
EH-21059	-LHA	-XX	-ZZ	-DR	-A	-003	