


1 **Ground Floor Existing Plan**  
Scale 1 : 50

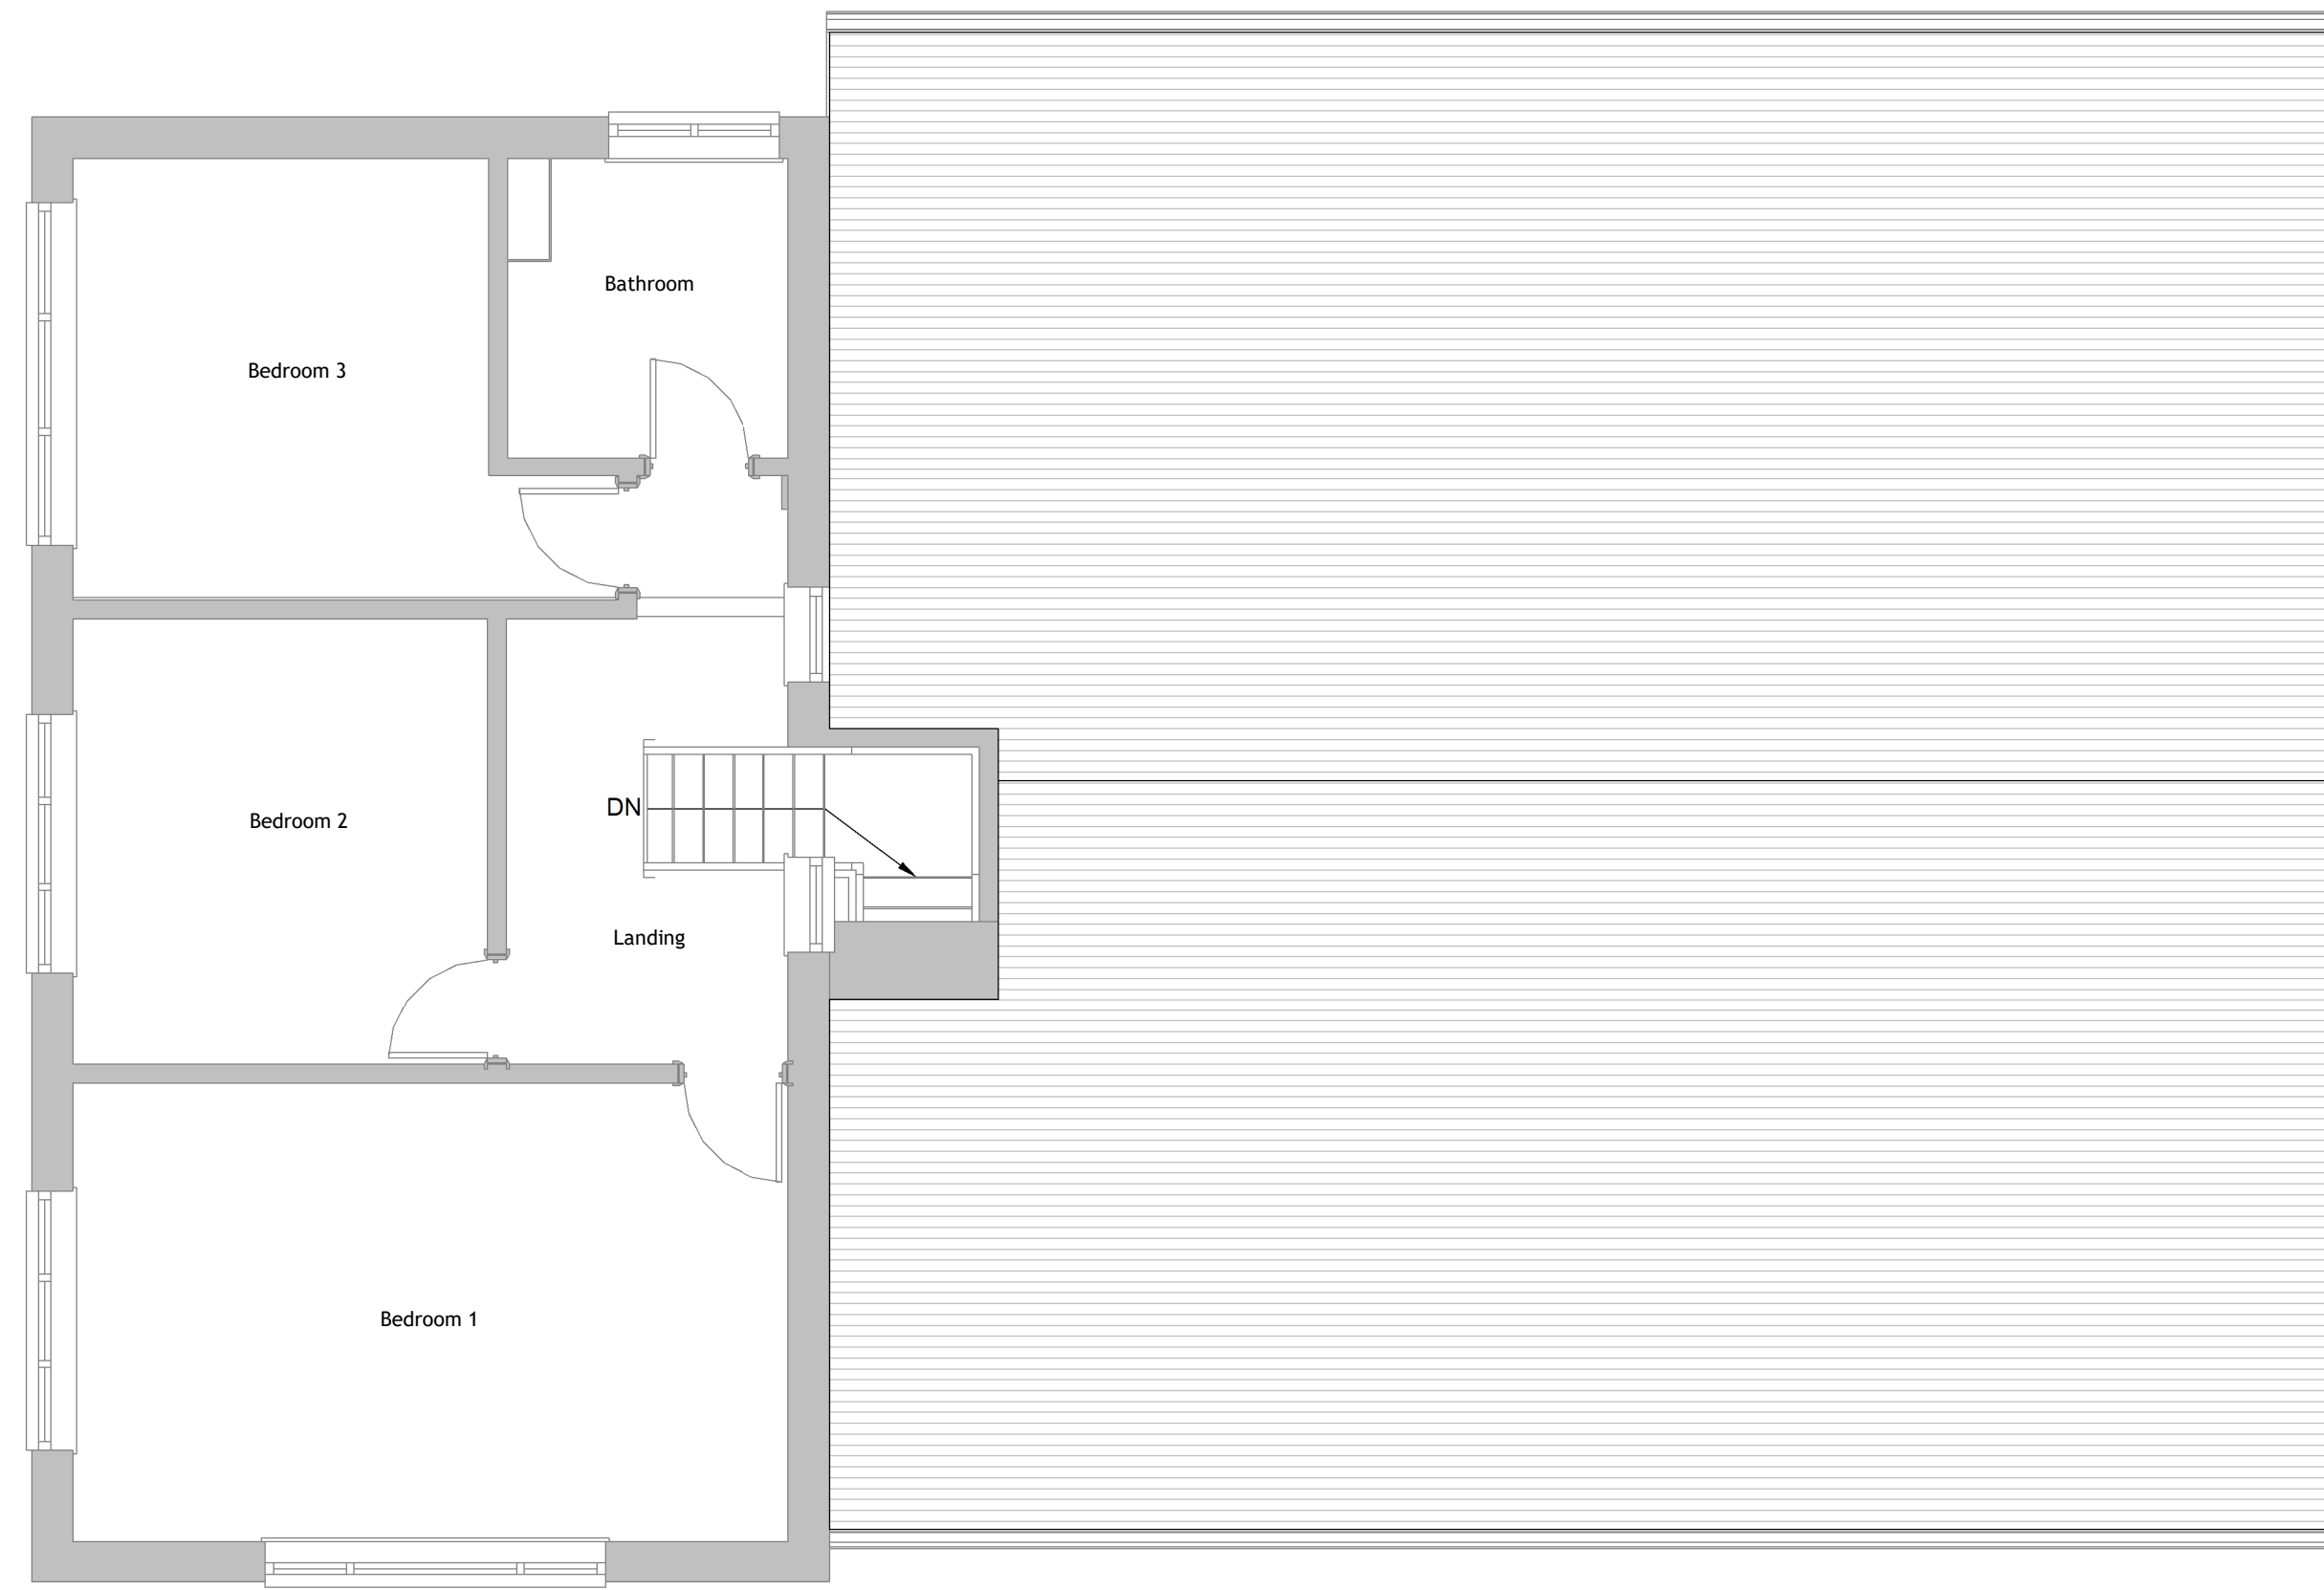


2 **First Floor Existing Plan**  
Scale 1 : 50

© THIS DRAWING IS A COPYRIGHT OF LHA ARCHITECTURE + DESIGN


NOTES:  
ALL LEVELS, ANGLES AND DIMENSIONS TO BE CHECKED ON SITE PRIOR TO COMMENCEMENT OF WORKS.

THIS DRAWING IS TO BE READ IN CONJUNCTION WITH ALL RELEVANT STRUCTURAL ENGINEERS AND MECHANICAL AND ELECTRICAL ENGINEERS DRAWINGS, DETAILS AND SPECIFICATIONS.

Revisions:

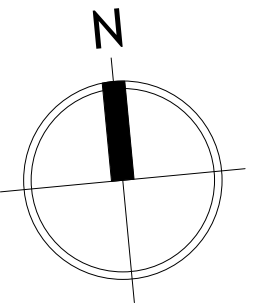

3 **Existing Roof Plan**  
Scale 1 : 50

 

Scale: 1:50

Status: **PLANNING**

**LHA**  
ARCHITECTURE + DESIGN

4 All Saints Avenue  
Colchester  
Essex  
CO3 4NZ

T: 07974 122496  
E: liz@lha-ad.co.uk  
W: www.lha-ad.co.uk

Client:  
**Mr & Mrs Clarke**

Project:  
**10 Edies Lane  
Colchester, CO6 4PA**

Title:  
**Existing Floor Plans**

Scale @A1: 1 : 50    Date: DEC 21    Drawn: LH    Checked: LH

Project Ref.	Orig	Zone	Level	Type	Dis.	Number	Rev
EH-21059	-LHA	-XX	-ZZ	-DR	-A	-002	