




EXISTING BLOCK PLAN 1:100



PROPOSED BLOCK PLAN 1:100

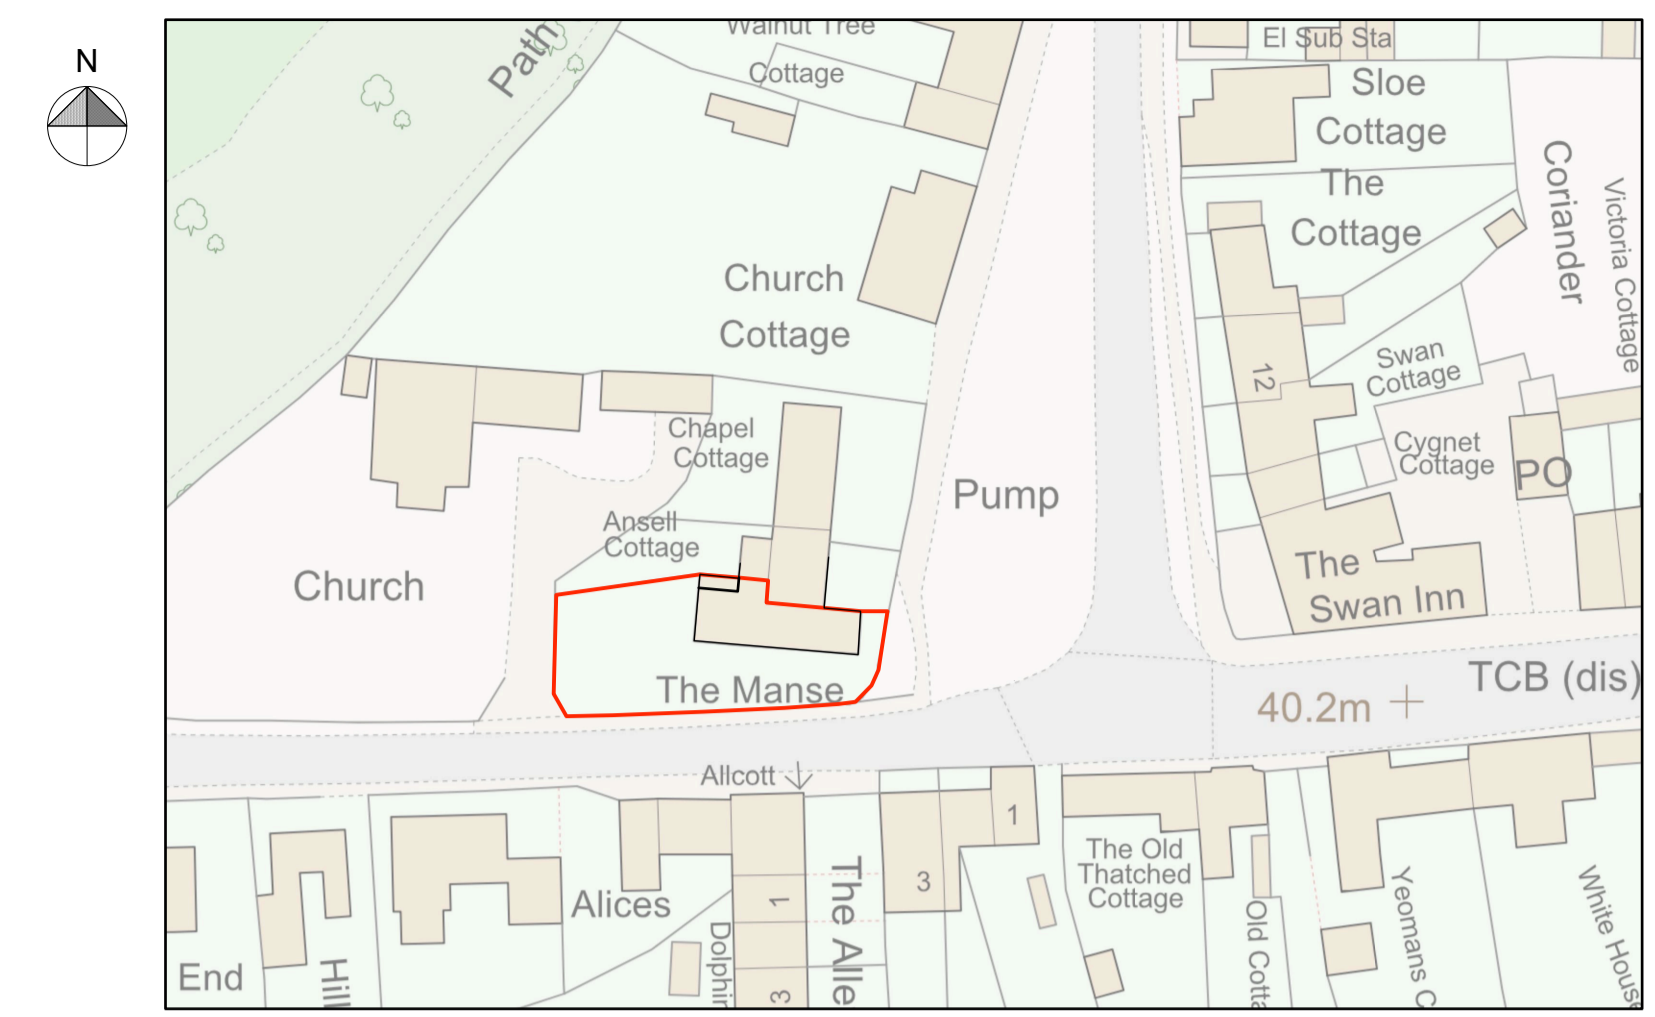

SITE LOCATION PLAN 1:1250



External boiler
Grant Vortex Eco External System
15-21 with 3inch vertical flue
Length=800mm
Width=550mm
Height=908mm



Oil tank
Envirostore 1250 EHLB
Bunded tank
Length=1970mm
Width=1410mm
Height=1115mm

The Manse, The Street, Monks Eleigh - Existing Floor / Block Plans

1:100 0 5 10 15 20M

REV	DESCRIPTION	DATE
A	Boiler position updated	27.06.23

TITLE: EXISTING FLOOR / SITE PLANS

PROJECT: THE MANSE, THE STREET, MONKS ELEIGH, SUFFOLK IP77 7JE

CLIENT: MR N CRISP

SCALE: 1:50@A1 DATE: NOV 2022

STATUS: PLANNING DRAWN: JS

JOB NO: 1644 DRAWING NO: 01A

Box Valley
Architectural Design
www.boxvalleydesign.com
13 Gallows Hill, Hadleigh, Suffolk, IP7 6DD
office@boxvalleydesign.com
07950 582730

Do not scale from drawings. Work to figured dimensions only.