


PROPOSED ELEVATIONS 1:100@A3

General Notes:
DO NOT SCALE FROM THIS DRAWING.
WORK TO FIGURED DIMENSIONS ONLY

Church Gate Cottage

- ① Porch tiles to match existing roof
- ② Red brick - Oast Russet - Sovereign blend
- ③ Timber double glazed, painted casement windows
- ④ Smooth render (provisoinally K-Rend) to match Farrow and Ball school house white
- ⑤ Oak framed porch
- ⑥ Stone cill

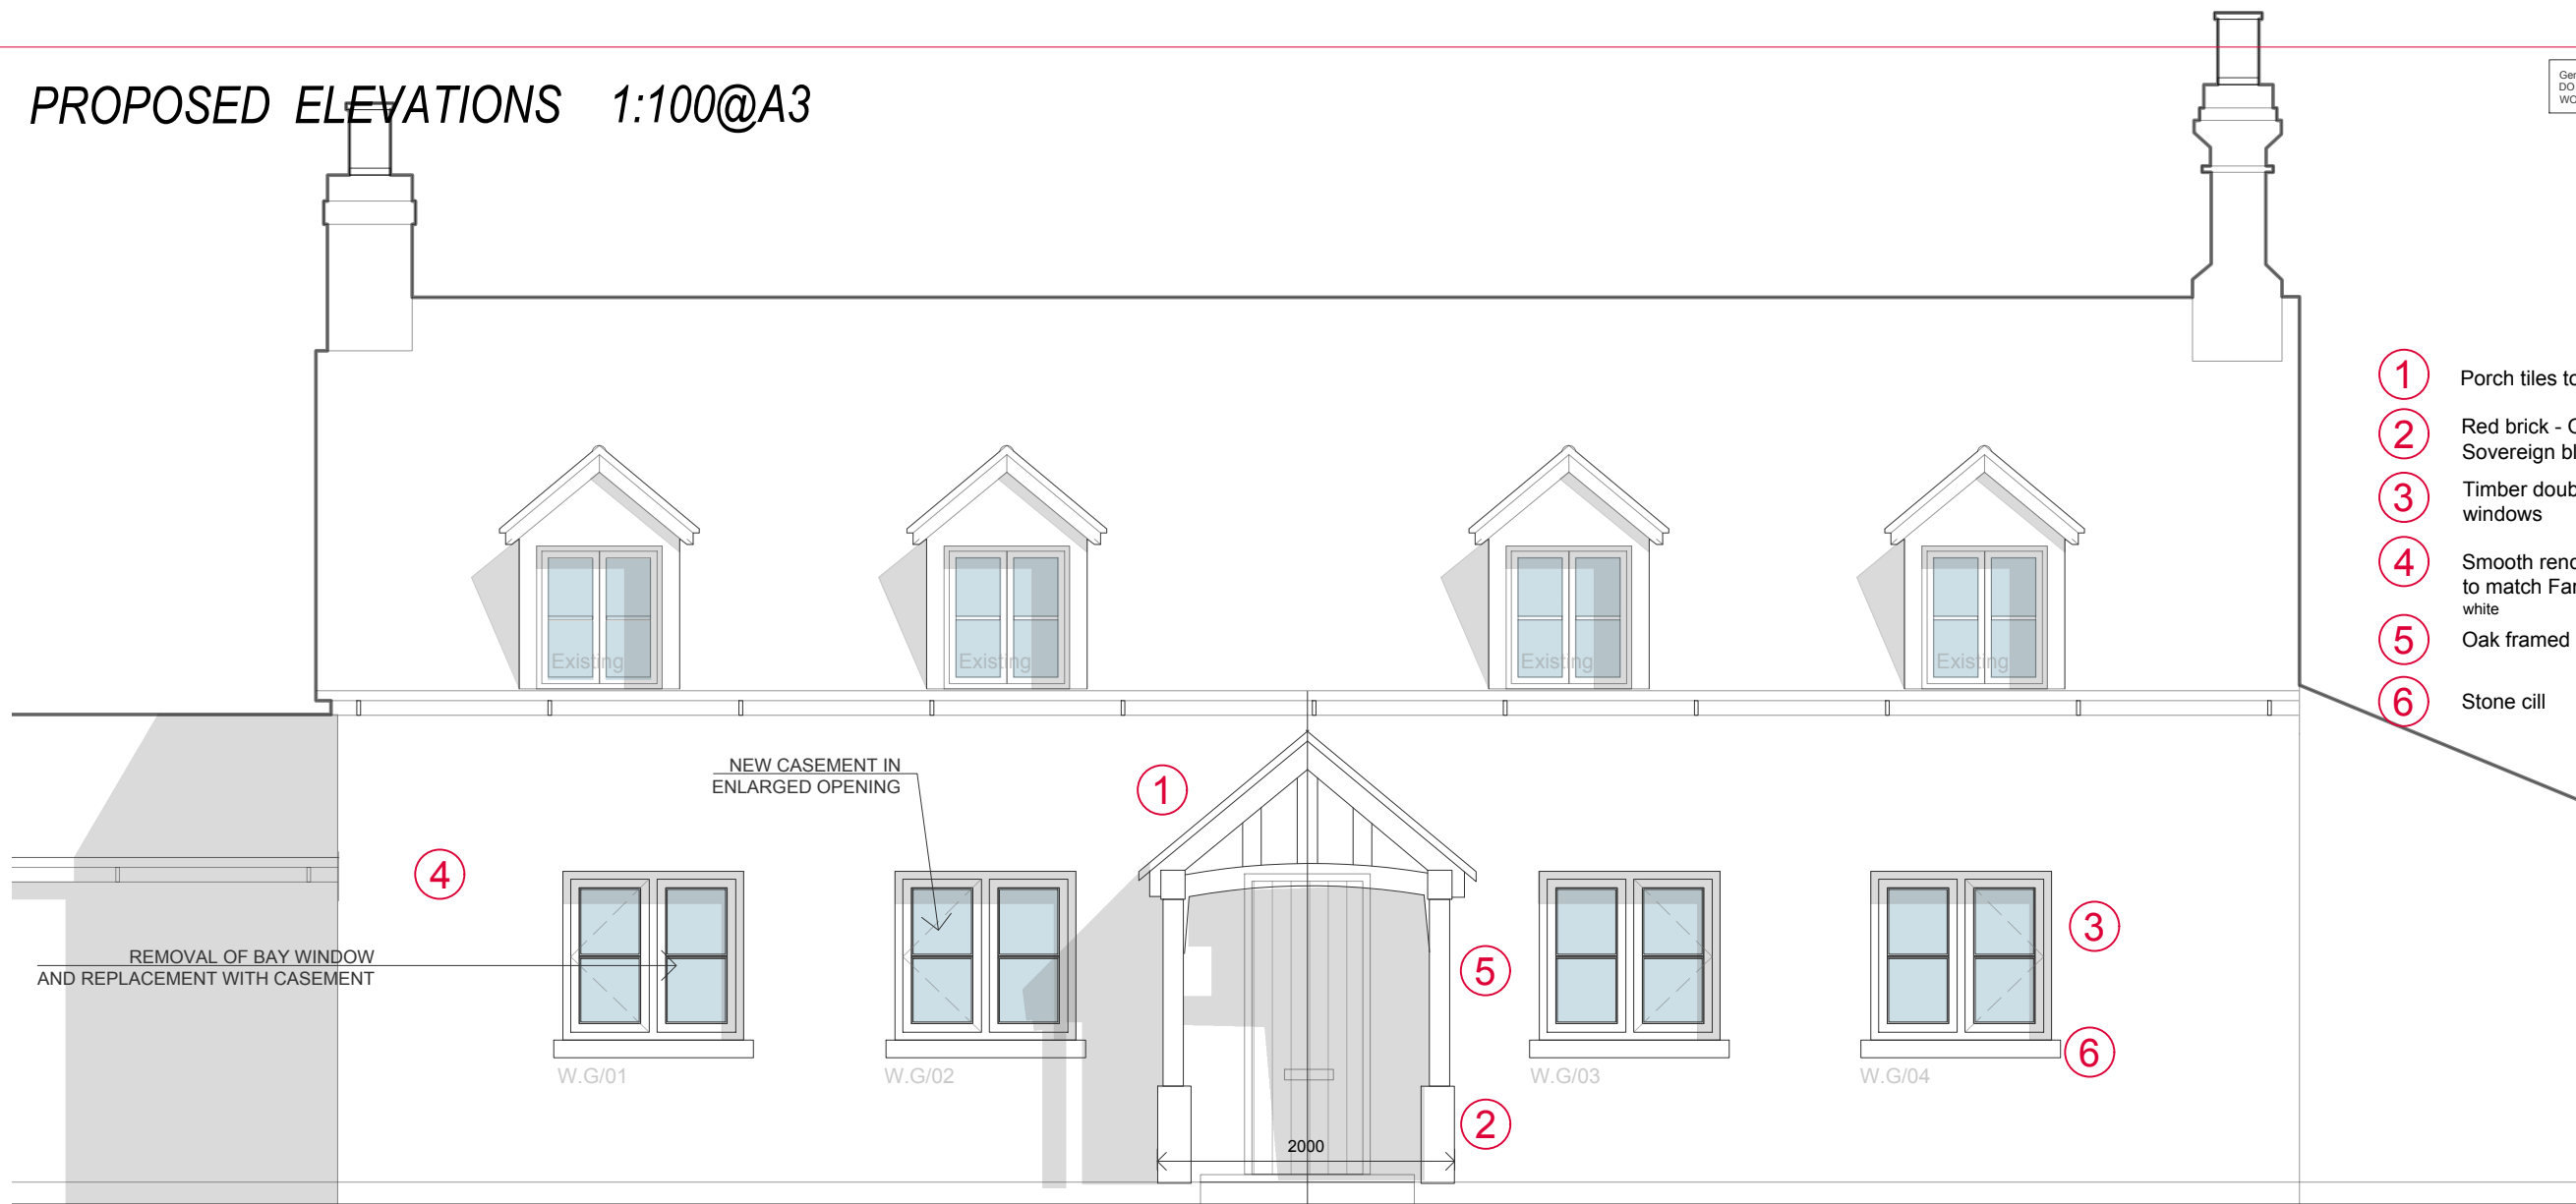

Proposed FRONT Elevation

Proposed SIDE Elevation

B	Window opening leafs and porch	By / Chk:	07.06.23
A	General revisions - cill, and material additions	By / Chk:	25.05.23
Rev:	Details:	By / Chk:	Date:

Airewas architecture

Mellor Barns • 8 Park Road • Airewas • DE13 7AG
M +44 (0)7754 191670 • D.giancy@airewasarchitecture.com

Client:
MR & MRS EVANS

Project:
CHURCH GATE COTTAGE ELFORD

Drawing Title:
PROPOSED ELEVATIONS

Scale: 1:100@A3 @ A3

Status:
PLANNING

This drawing is copyright of Airewas Architecture Ltd.
Do not scale from this drawing - Refer to figured dimensions only.
Contractor to notify Airewas Architecture of any discrepancies or site variations immediately.

0516 -06 **B**