



General Notes:
DO NOT SCALE FROM THIS DRAWING.
WORK TO FIGURED DIMENSIONS ONLY.

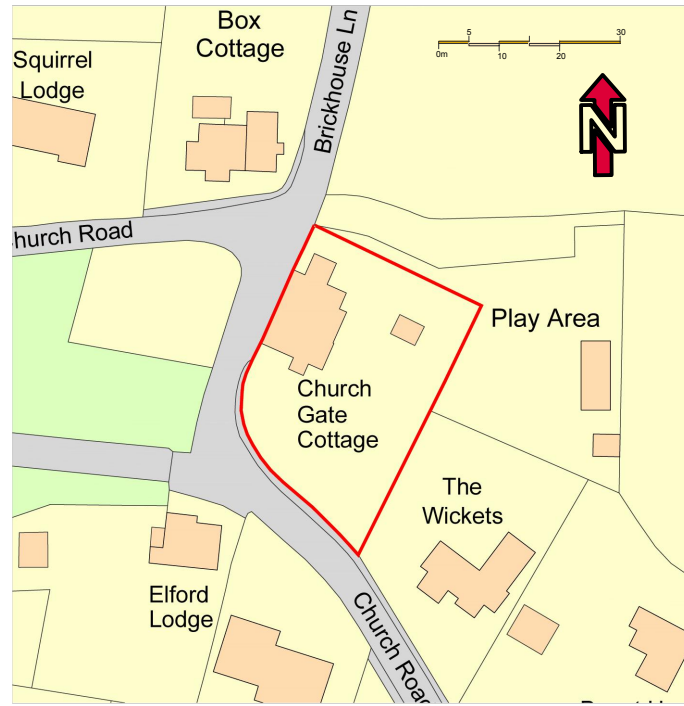

LOCATION PLAN 1:1250@A3

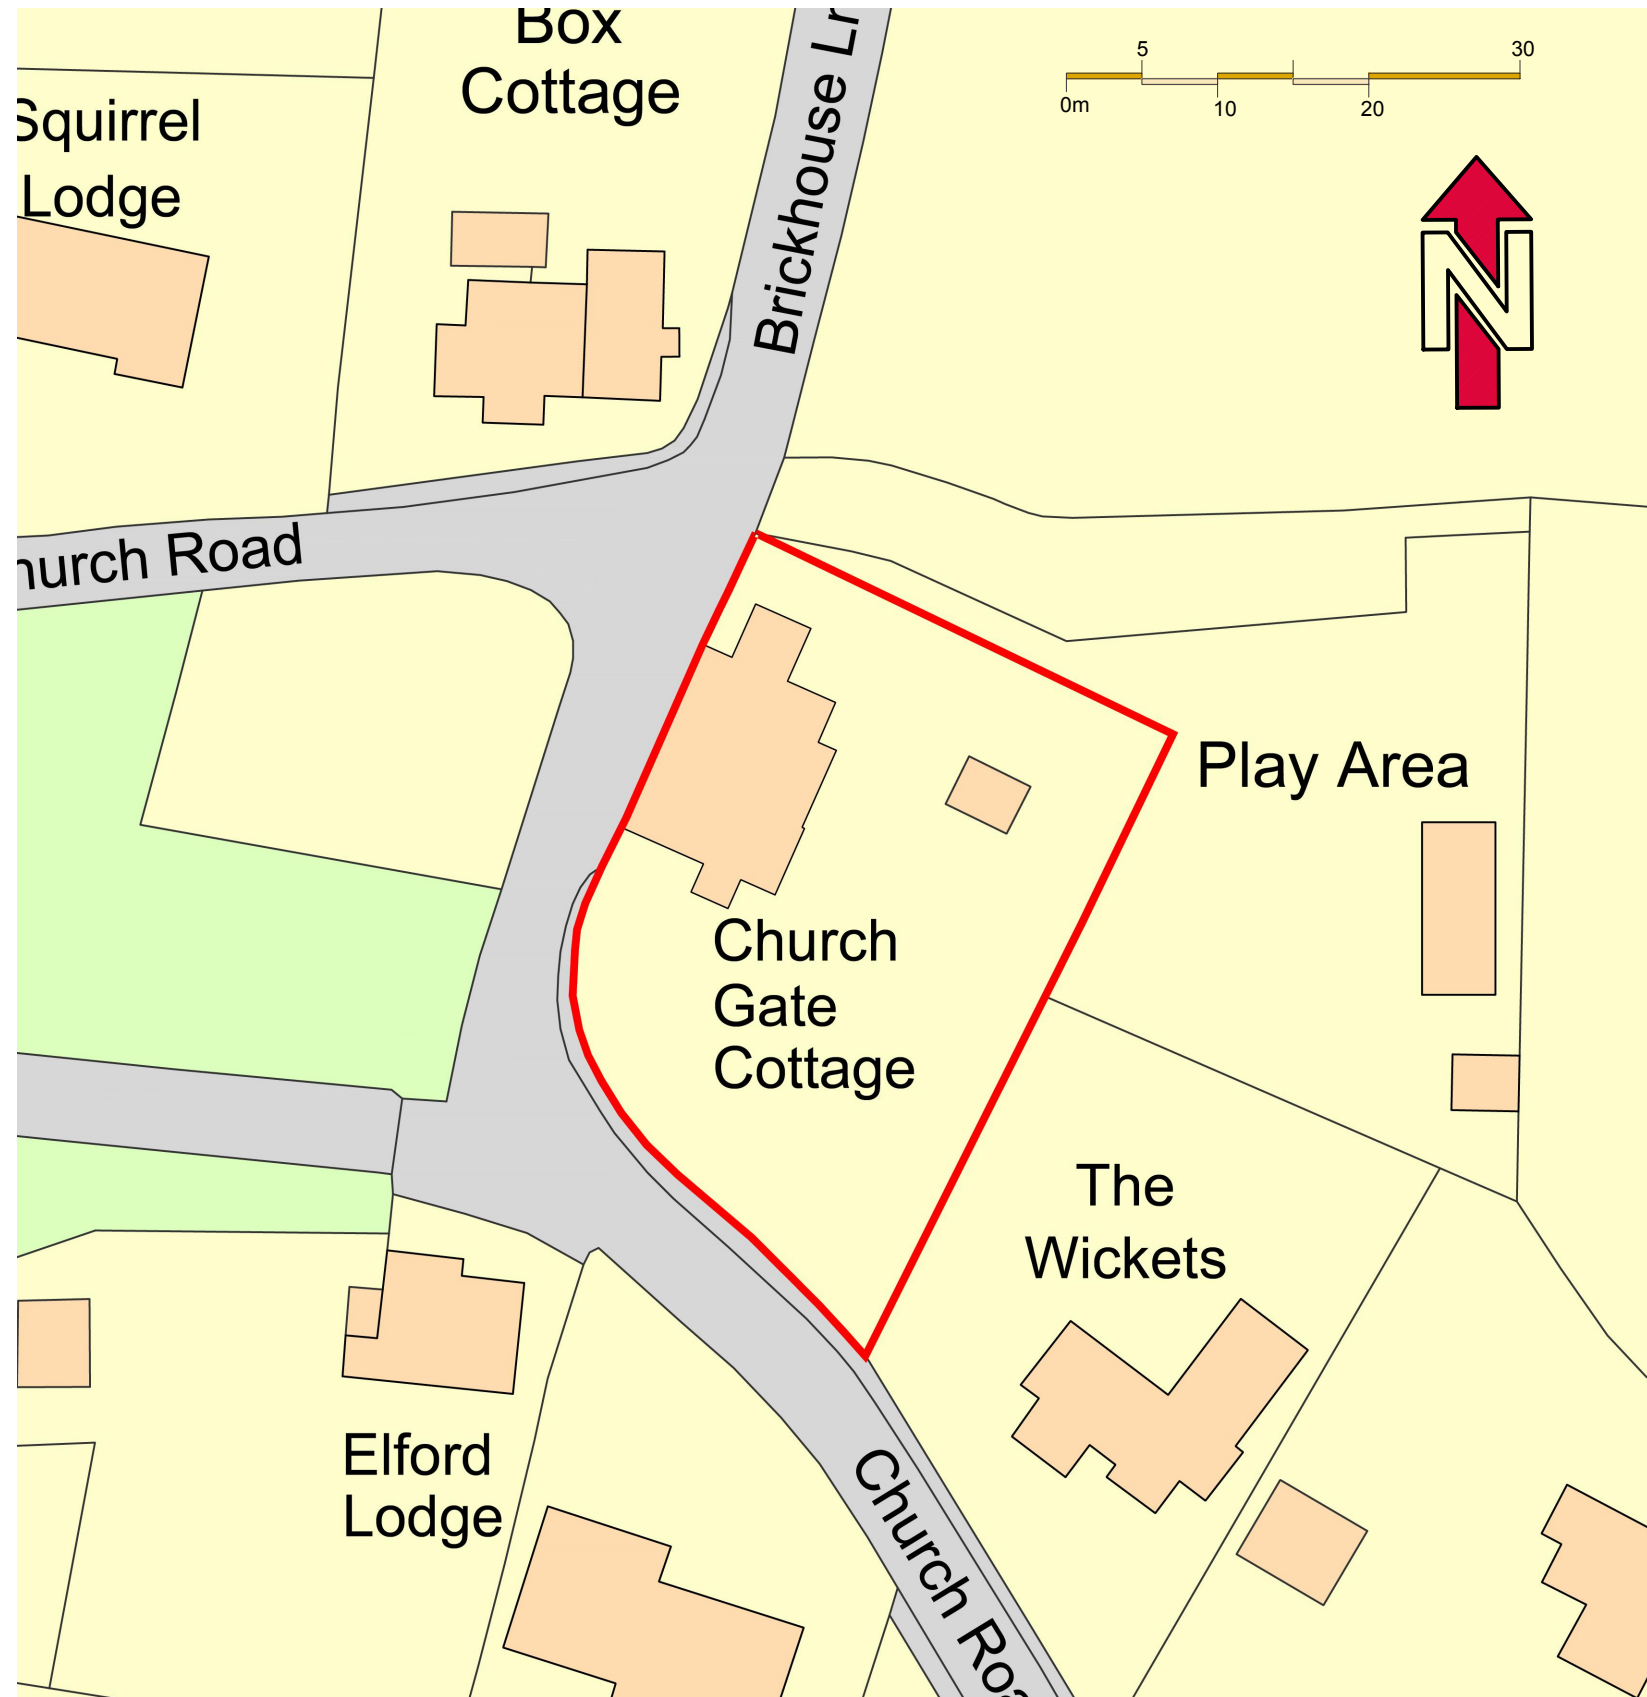

SITE PLAN 1:500@A3

Church Gate Cottage

Rev:	Details:	By / Chk:	Date:
Alrewas architecture			
<small>Mellor Barns • 8 Park Road • Alrewas • DE13 7AG M +44 (0)1754 191670 • D.giancy@alrewasarchitecture.com</small>			
<small>Client:</small> MR & MRS EVANS			
<small>Project:</small> CHURCH GATE COTTAGE ELFORD			
<small>Drawing Title:</small> SITE AND LOCATION PLANS			
<small>Scale:</small> AS NOTED			<small>@</small> A3
<small>Status:</small> PLANNING			
<small>This drawing is copyright of Alrewas Architecture Ltd. Do not scale from this drawing - Refer to figured dimensions only. Contractor to notify Alrewas Architecture of any discrepancies or site variations immediately.</small>			
0516 -01			X