



PROPOSED PLANS
1:100@A3

General Notes:
DO NOT SCALE FROM THIS DRAWING.
WORK TO FIGURED DIMENSIONS ONLY

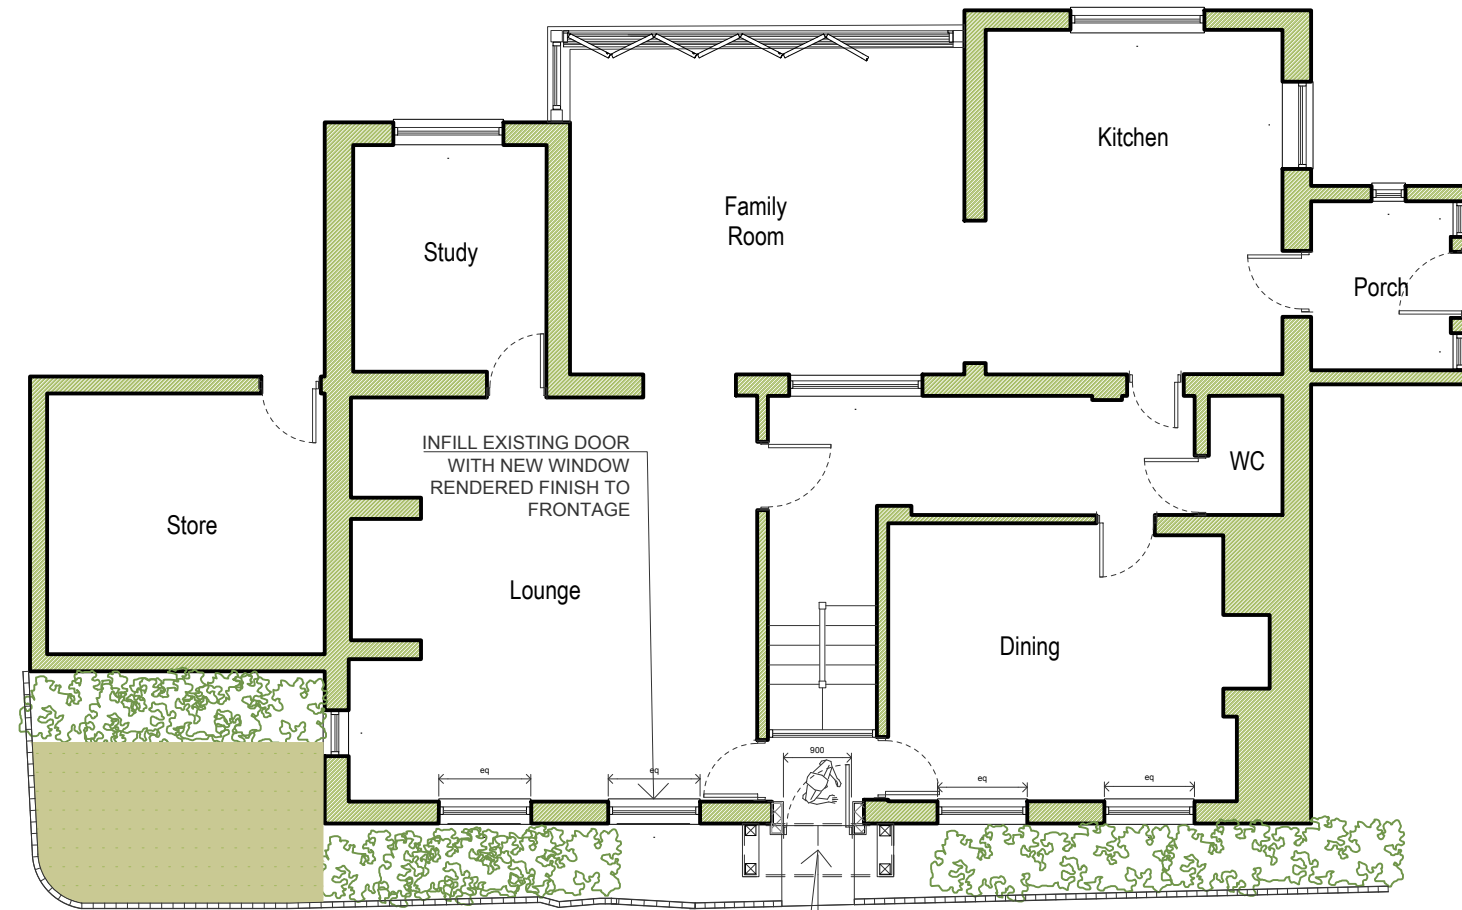


Proposed
GROUND Floor plan

 


CREATE FULL HEIGHT OPENING TO EXISTING WINDOW

PROPOSED PLANS
DETAIL 1:50@A3

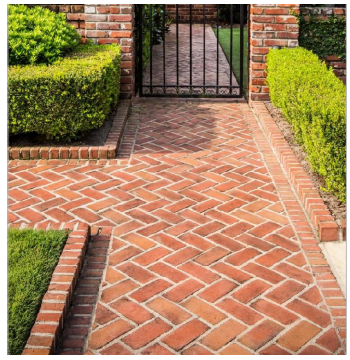

NEW X2 COURSE BRICK UPSTAND TO PERIMETER OF PROPERTY AT JUNCTION WITH HIGHWAY

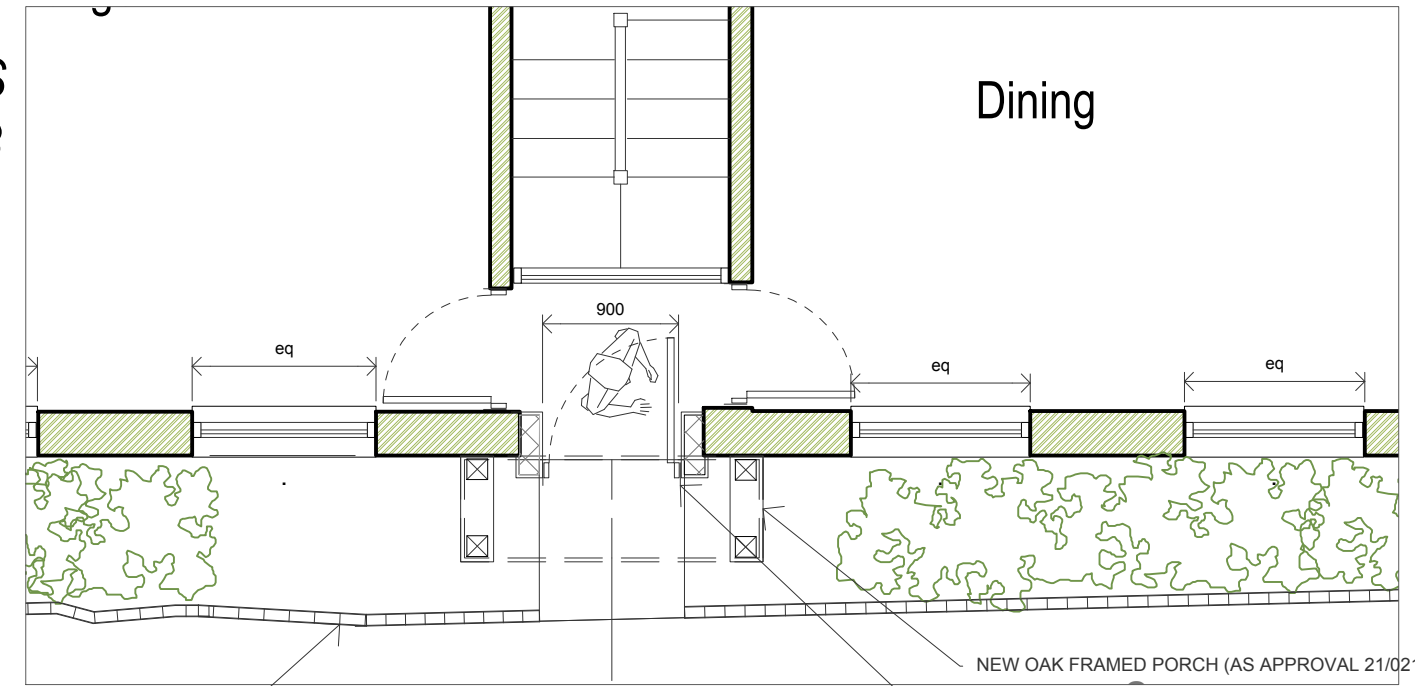

CREATE NEW BLOCKWORK NIBS TO REDUCE OPENING TO ALLOW FOR CLEAR 900mm DOOR SET

B	Bifold/door opening leaf etc	By / Chk:	07.06.23
A	Window symmetry at ground floor	By / Chk:	25.05.23
Rev:	Details:	By / Chk:	Date:

Airewas architecture

Mellor Barns • 8 Park Road • Airewas • DE13 7AG
M +44 (0)1754 191670 • D.giancy@airewasarchitecture.com

Client:
MR & MRS EVANS

Project:
CHURCH GATE COTTAGE ELFORD

Drawing Title:
PROPOSED PLANS

Scale: 1:100@A3 @ A3

Status:
PLANNING

This drawing is copyright of Airewas Architecture Ltd. Do not scale from this drawing - Refer to figured dimensions only. Contractor to notify Airewas Architecture of any discrepancies or site variations immediately.

0516 -05 **B**

Church Gate Cottage