



# EXISTING PLANS & ELEVATIONS 1:100@A3



General Notes:  
DO NOT SCALE FROM THIS DRAWING.  
WORK TO FIGURED DIMENSIONS ONLY

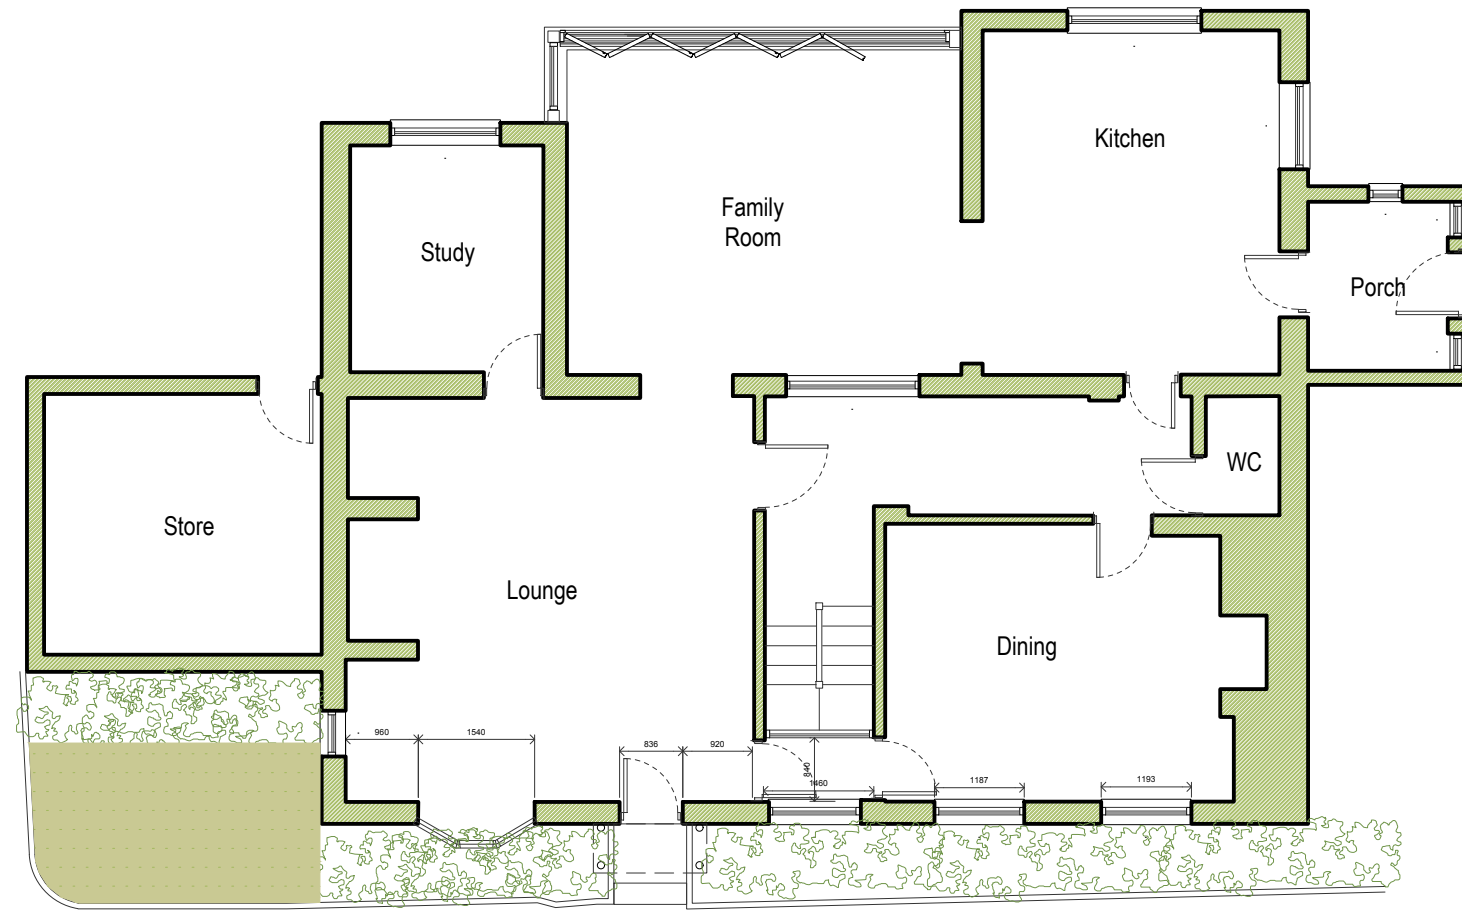

Existing  
GROUND Floor plan

 

Existing  
FRONT Elevation

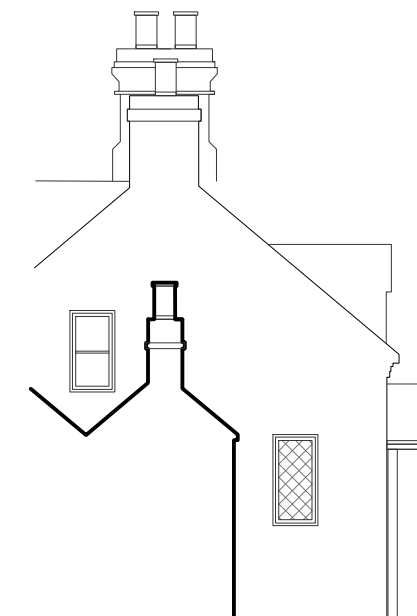 

Existing  
SIDE Elevation

# Church Gate Cottage

B	Bifold change	By / Chk:	07.06.23
Rev:	Details:	By / Chk:	Date:

**Airewas architecture**

Mellor Barns • 8 Park Road • Airewas • DE13 7AG  
M +44 (0)1754 191670 •  
D.giancy@airewasarchitecture.com

Client:  
**MR & MRS EVANS**

Project:  
**CHURCH GATE COTTAGE ELFORD**

Drawing Title:  
**EXISTING PLANS**

Scale: 1:100@A3

@ A3

Status:  
**PLANNING**

This drawing is copyright of Airewas Architecture Ltd.  
Do not scale from this drawing - Refer to figured dimensions only.  
Contractor to notify Airewas Architecture of any discrepancies or site variations immediately.

**0516 -03**

**B**