


NOTE DO NOT SCALE THIS DRAWING - USE DIMENSIONS
 The Contractor is to check and verify all dimensions on site before starting work and report any omissions or errors.
 This drawing is to be read in conjunction with all relevant consultants and specialists drawings.
 This Drawing is Copyright
 This drawing is issued for the sole and exclusive use of the named recipient. Distribution to any third party is on the strict understanding that no liability is accepted by Thurlow Architects for any discrepancies, errors or omissions that may be present, and no guarantee is offered as to the accuracy of information shown.

REVISIONS				
Rev	Notes	By	Date	



North
 Site Plan
 scale 1:200

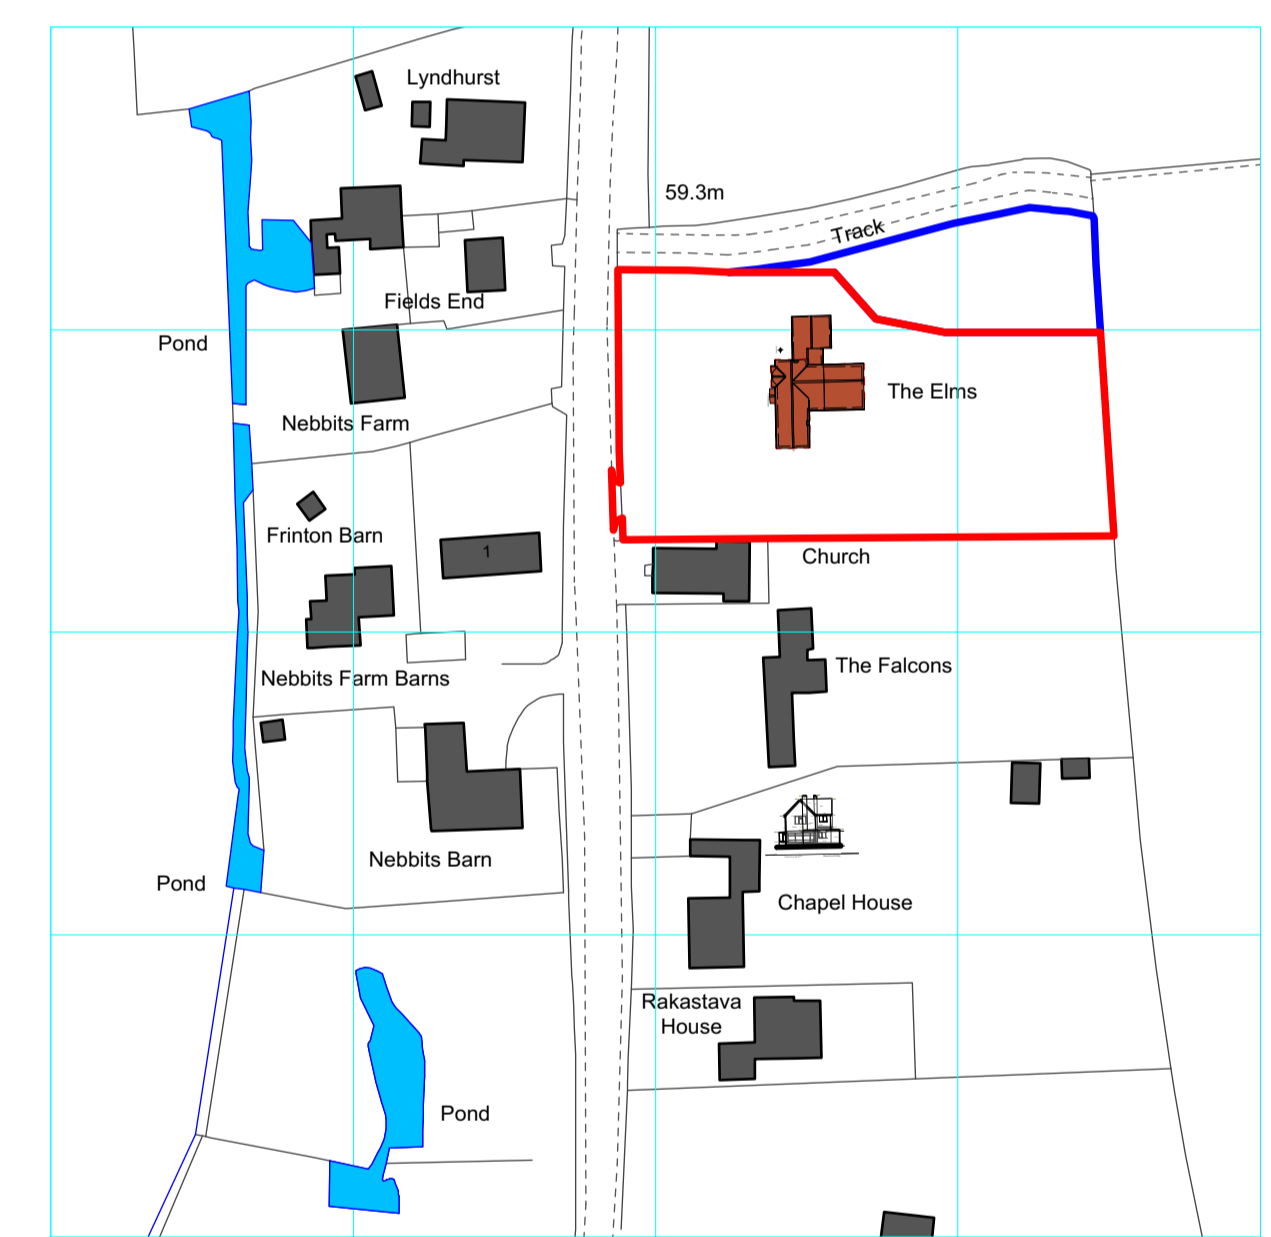

North
 Location Plan
 scale 1:1250

ThurlowArchitects
 the studio
 61 hardwick lane
 bury st edmunds
 suffolk, ip33 2rb
 t: 01284 706805
 info@thurlowarchitects.co.uk
 www.thurlowarchitects.co.uk

RIBA #
 Chartered Practice

client:
R Taylor and B Curry

project:
Proposed extension and alterations
 The Elms, Elmswell Road, Gt Ashfield
 Bury St Edmunds IP31 3HH

drawing title:
 Proposals
 Site and location plans

project no:	dwg no:	rev:	drawn:	scale:	date:
7530	101		MH	Ind	Jun 23

drawing status: **Planning**