




NORTH ELEVATION ~

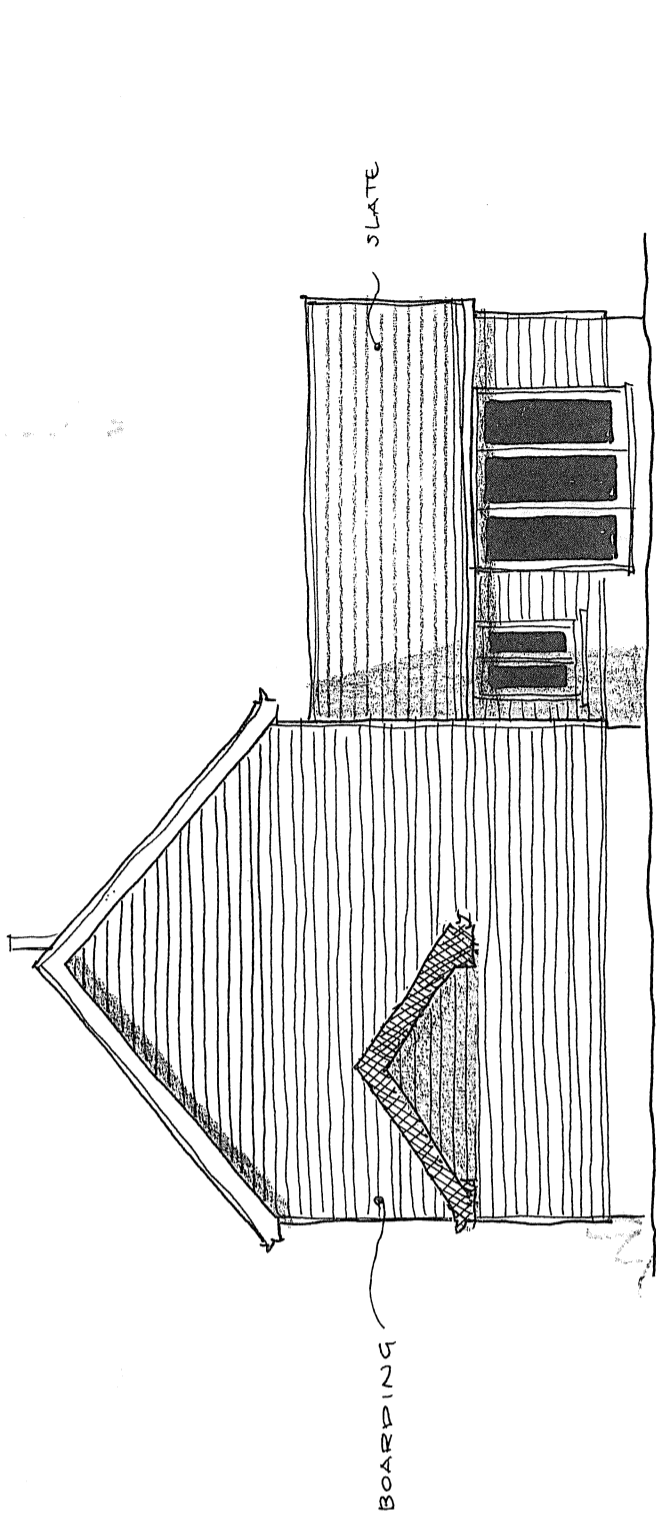


WEST ELEVATION ~

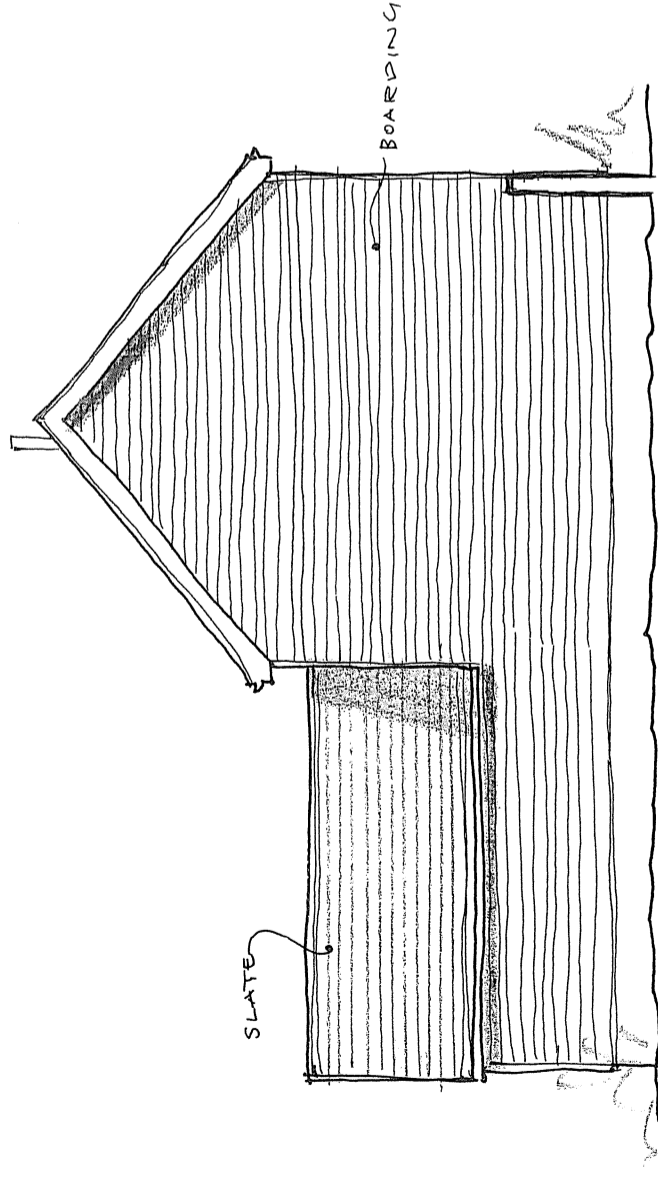

EAST ELEVATION ~ PLOT 3

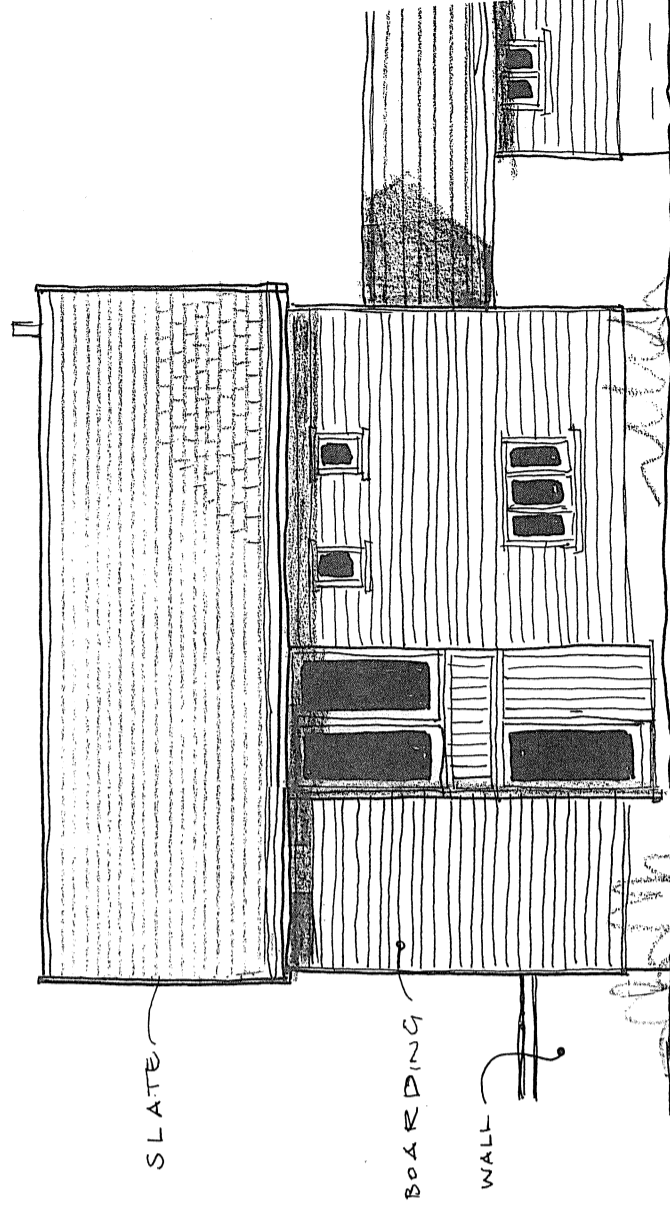

SOUTH ELEVATION ~

 

Client	MR B GAMMER	Scale: 1:100	BROWN & SCARLETT ARCHITECTS
Project:	RESIDENTIAL DEVELOPMENT WOODSIDE FARM STOWMARKET IP14 3EQ	Date: DEC 2022	1 Old Hall Barns, Thurston Road Pakenham, IP31 2NG
Drawing:	DETAILED PLANNING	Contract: 4484 Drg No. 14 B	Tel: 01284 768800 info@brownandscarlett.co.uk