




PLOT 3

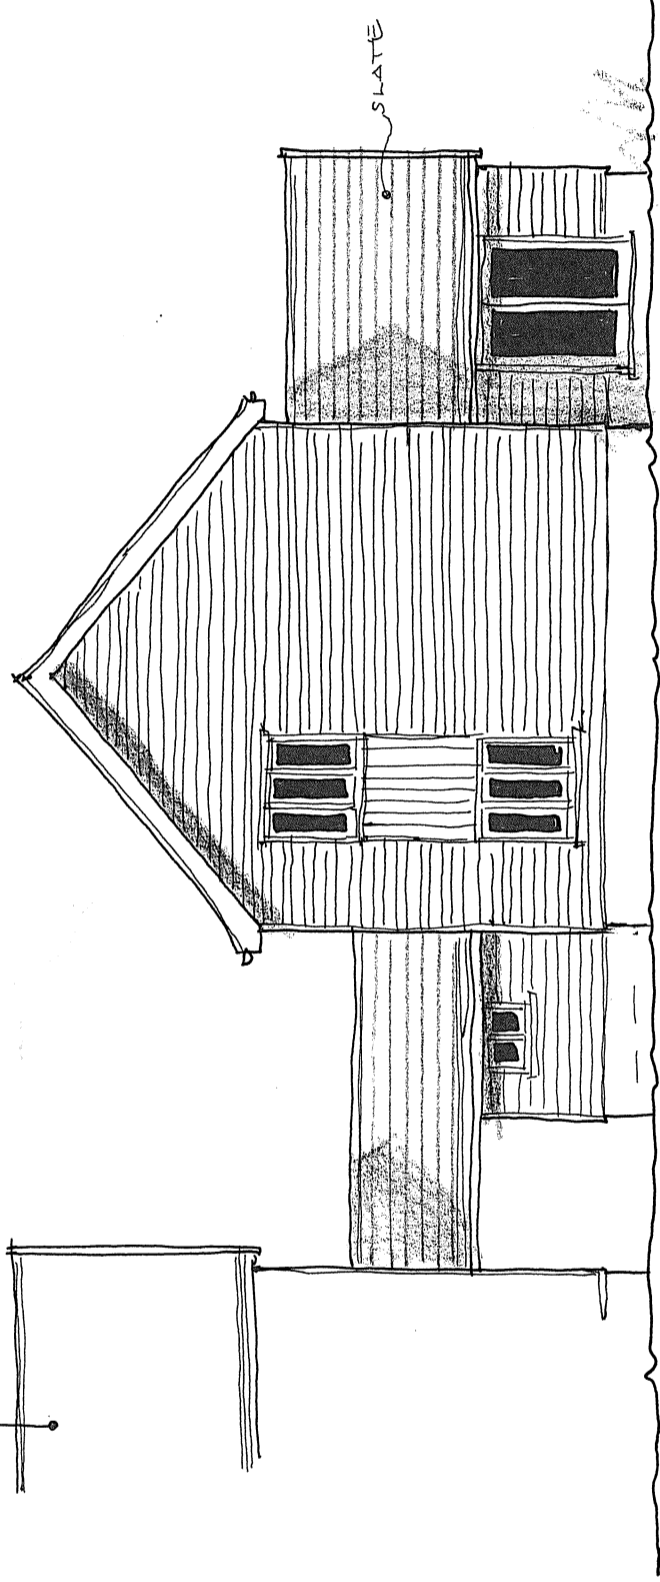

SOUTH ELEVATION ~ 1:100

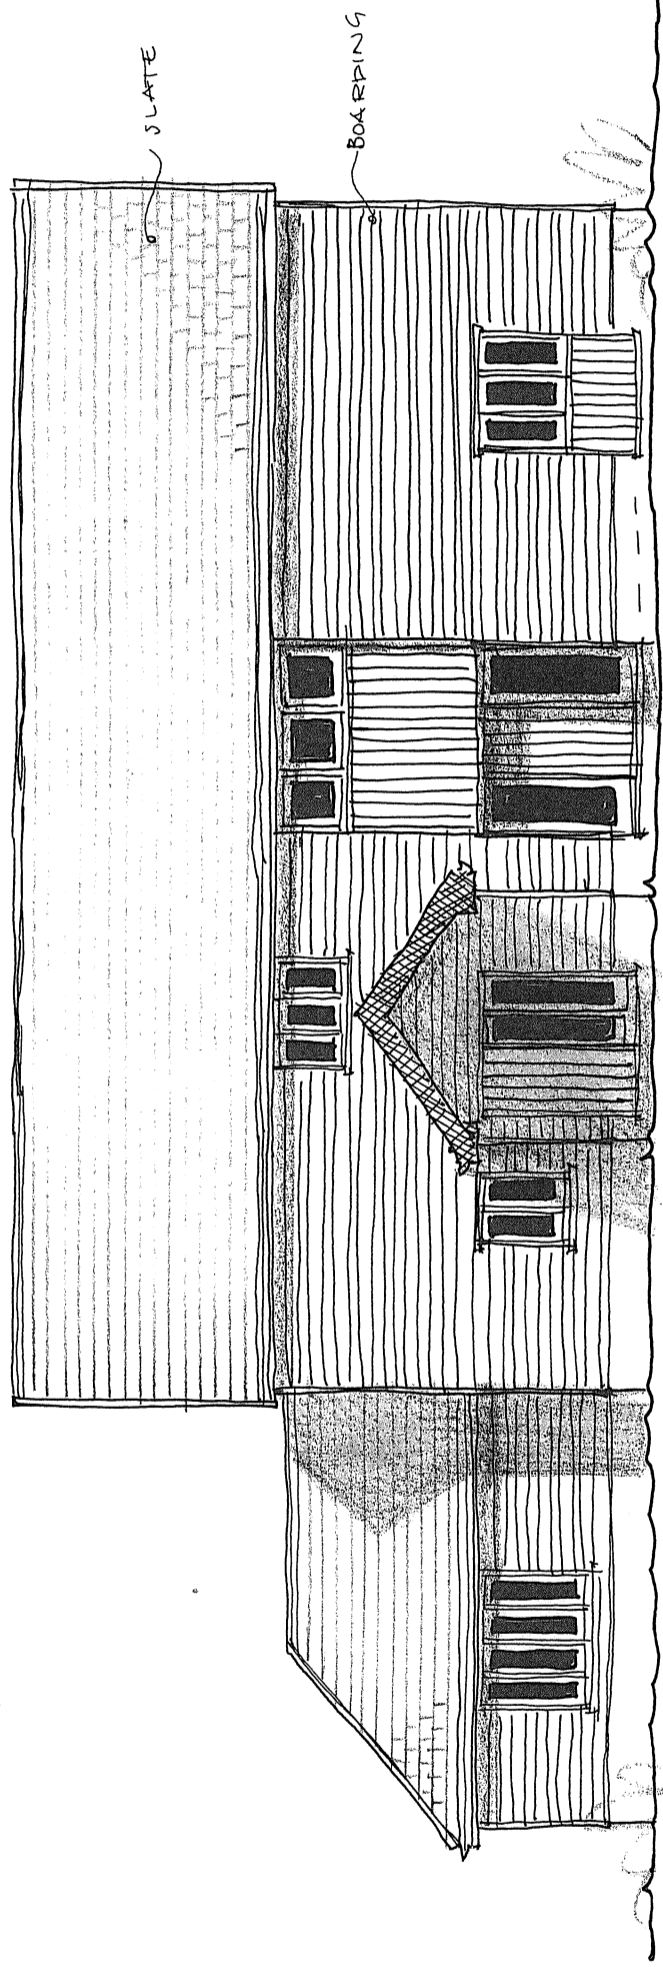

WEST ELEVATION ~ PLOT 4

 

metres

| | | | |
|---|--|-----------|--------------------|
| Client | MR B GAMMER | Scale: | 1:100 |
| Project: | RESIDENTIAL DEVELOPMENT WOODSIDE FARM STOWMARKET IP14 3EQ | Date: | JUNE 2023 |
| Drawing: | DETAILED PLANNING | Contract: | 4484 Drg No. 21 |
| BROWN & SCARLETT ARCHITECTS 1 Old Hall Barns, Thurston Road Pakenham, IP31 2NG Tel: 01284 768800 info@brownandscarlett.co.uk | | | |