




PROPOSED GROUND FLOOR PLAN

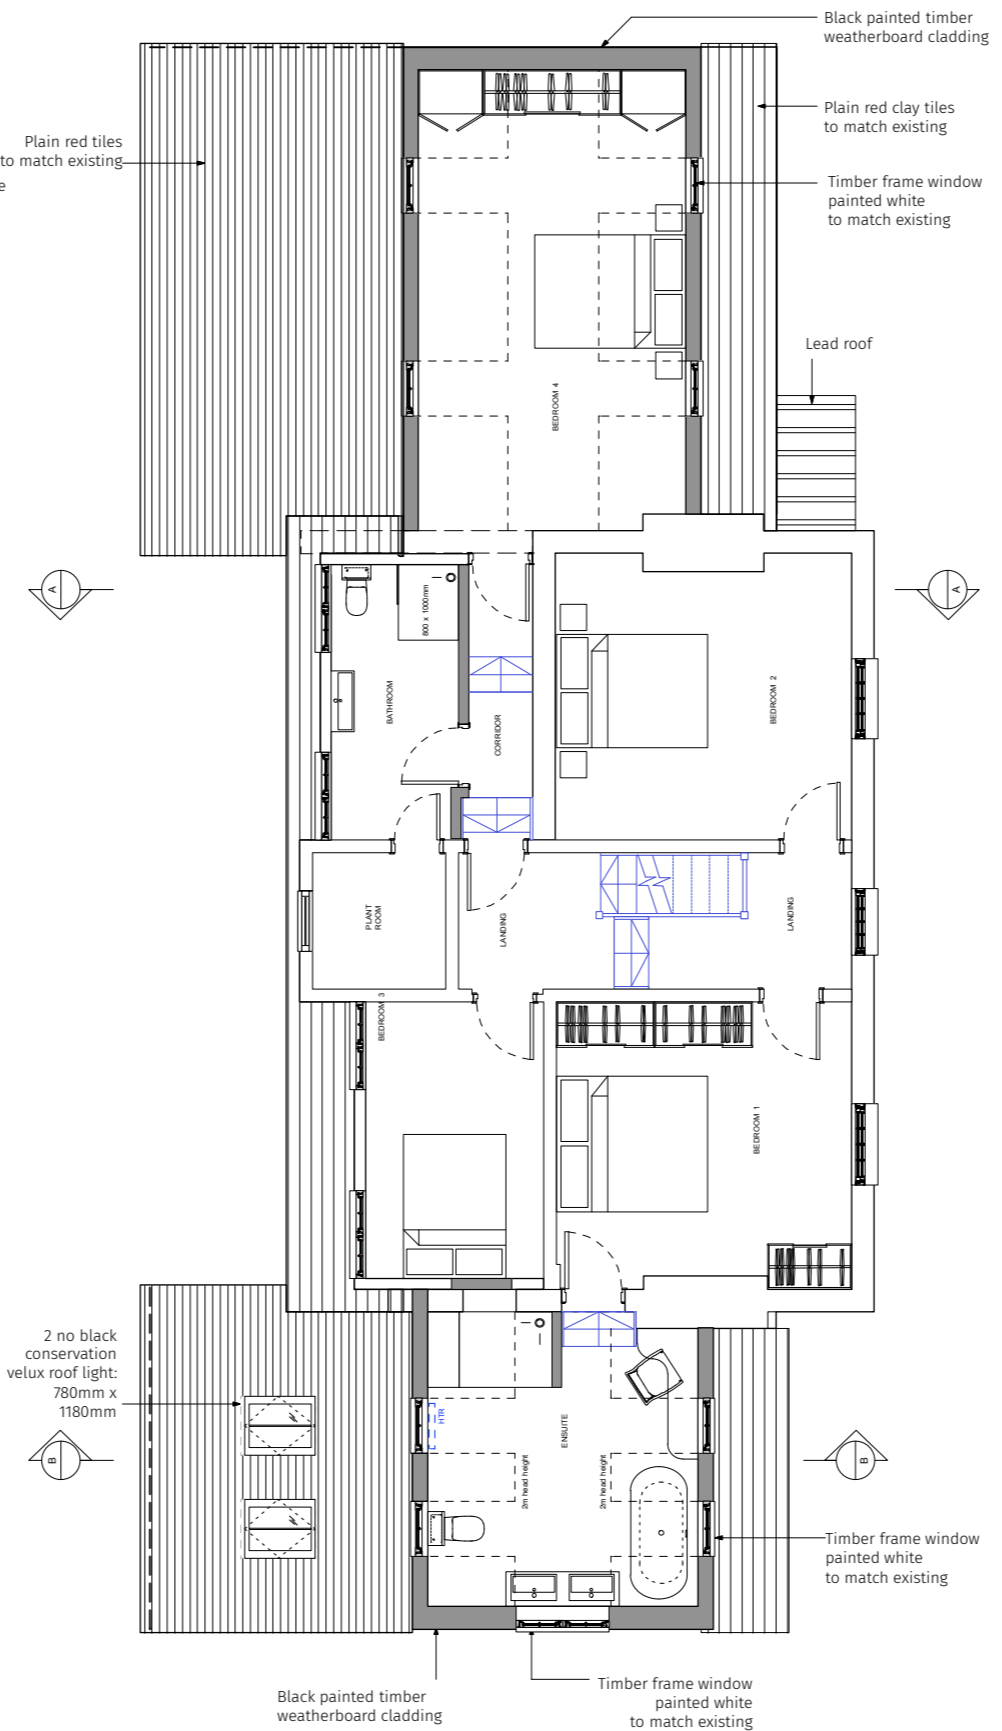

PROPOSED 1st FLOOR PLAN

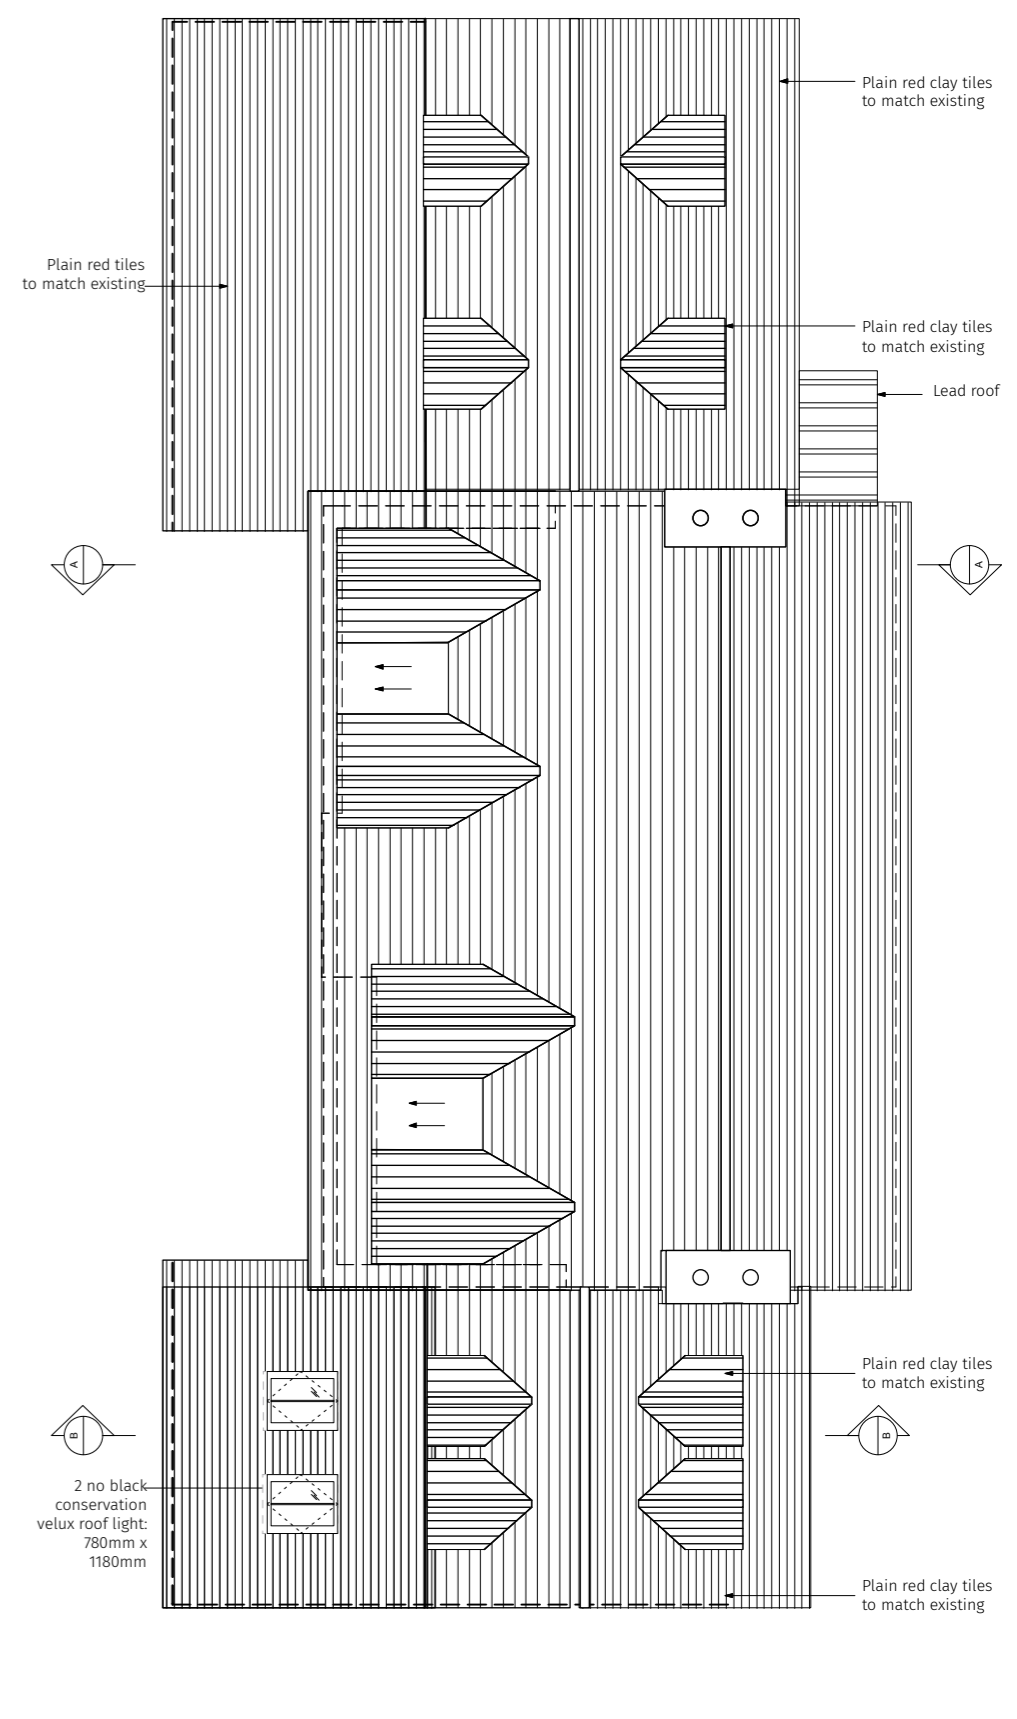

PROPOSED ROOF PLAN

 

3 Church Walk
Sawbridgeworth
Herts CM21 9BJ
07884294779

Revisions:

Project: Vine Cottage, High Wych Lane, Sawbridgeworth, CM21 0JJ
Drawing: Proposed GF, 1st Floor & Roof Plans
Date: June 2023

Status: Planning
Scale: 1:100@A3
Drawing No: 0303-1000-P