


Datum 7.00m Datum 7.00m

Elevation E9


Datum 7.00m Datum 7.00m

Elevation E10

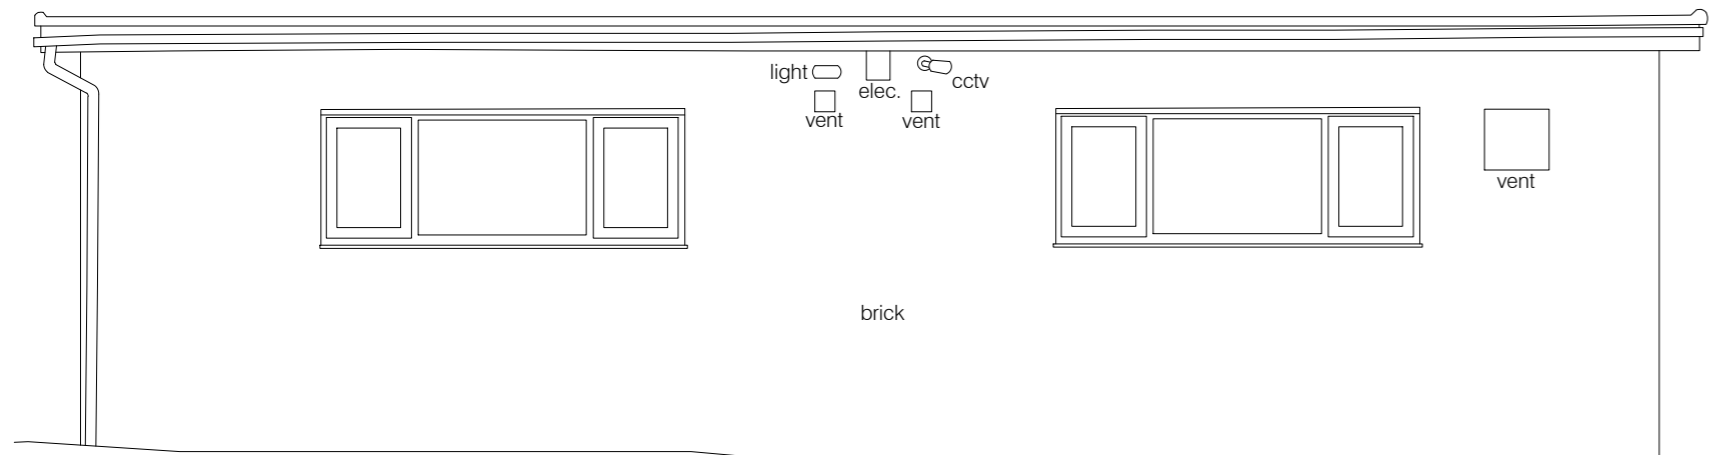

Datum 7.00m Datum 7.00m

Elevation E11

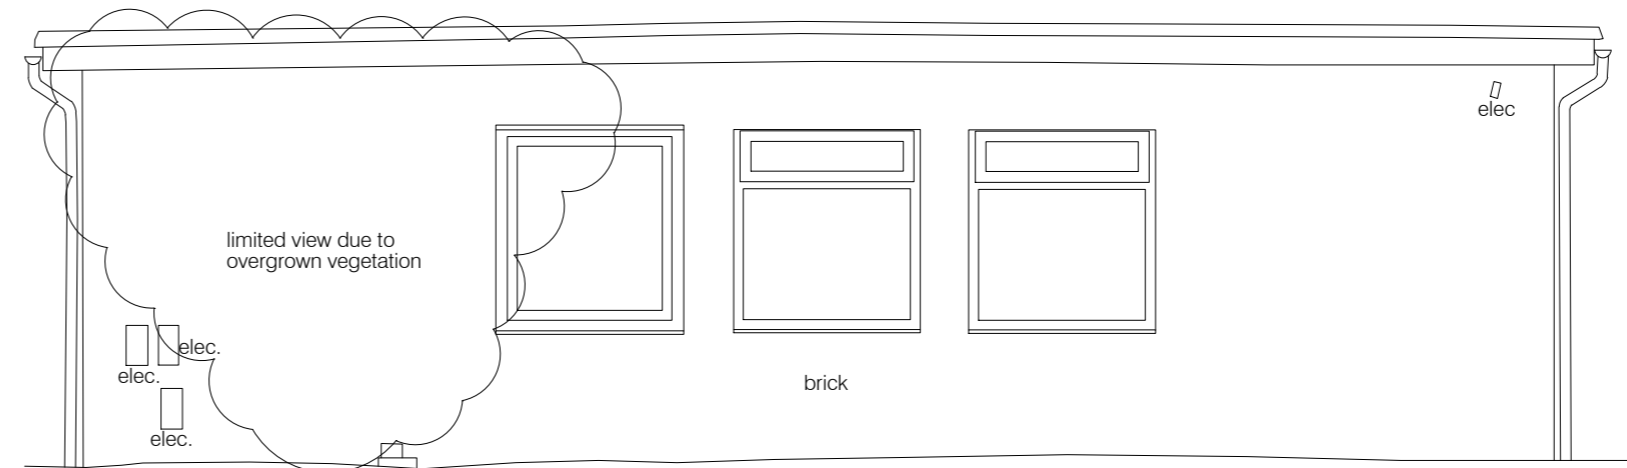

Datum 7.00m Datum 7.00m

Elevation E12

Scale 1:50



Rev	Date	By	Details

FLOOR PLAN SYMBOLS

- +20.00 Spot Level
- (2.80) Ceiling Height
- (F2.80) Floor To False Ceiling Height
- BH 2.80 Floor To Beam Height
- FC 0.80 Floor To Cill Height/Cill To Head Height
- CH 1.90
- (20.00) Ceiling Level
- (F20.00) False Ceiling Level



www.redlaserscanning.co.uk

enquiry@redlaserscanning.co.uk

London Head Office
23 Sussex Street
SW1V 4RR

0207 477 2175

Project
Station Rd
CB24 3DS
Cambridge

Description
Elevations E9 to E12

Survey Date 26/10/2022	Drawing Date 25/11/2022
---------------------------	----------------------------

Sheet @A2	Scale 1:50
--------------	---------------

Drawn AH	Checked KW
-------------	---------------

Project No. 1909	Drawing No. 01	Preliminary	Revision A
---------------------	-------------------	-------------	---------------