



**Health & Safety Notes**


1. Contractor must ensure that all work on site is carried out in a safe & satisfactory manner, in accordance with Health & Safety At Work Act 1974, COSHH Regulations 2002 & requirements of C.D.M

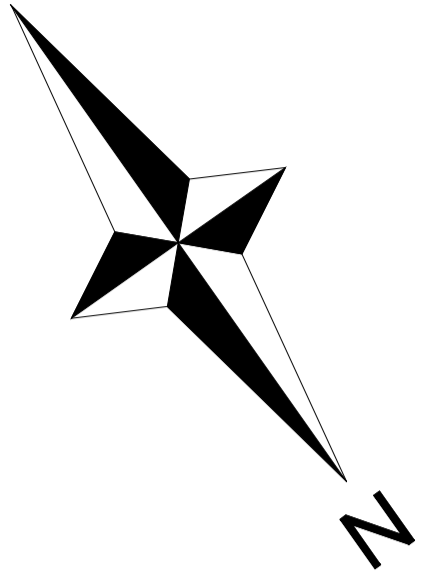

South Elevation

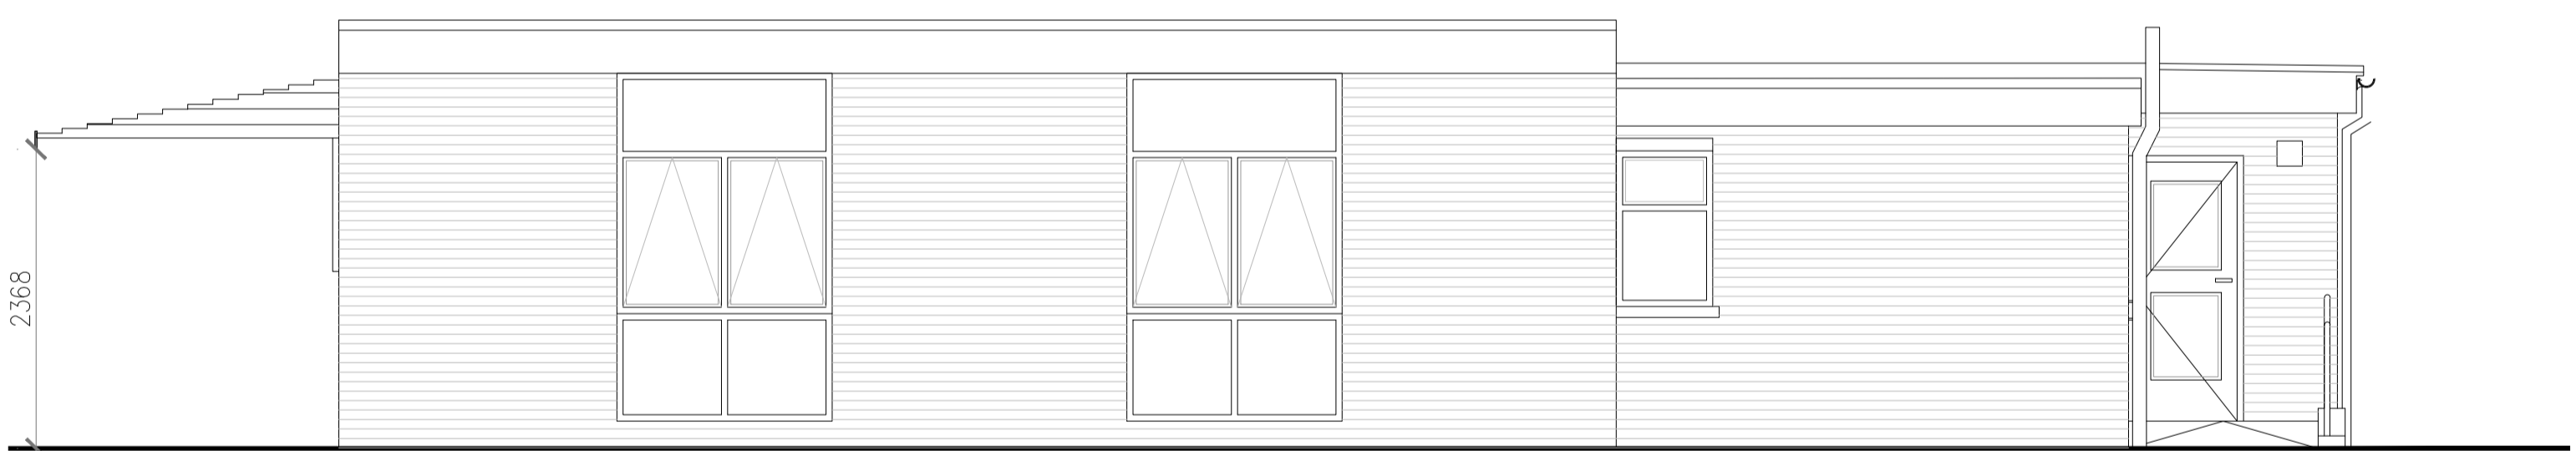

East Elevation

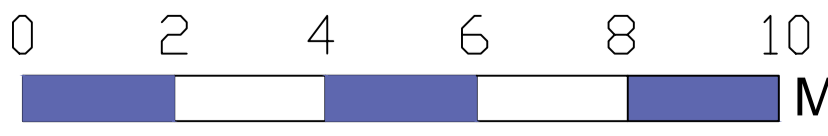

P1	First Issue	04.09.2015
Rev.	Description	Date
Client		
<b>The School Governors</b>		
<b>Heskin Pembertons CE Primary School</b>		
Project		
<b>Heskin Pembertons CE Primary School</b>		
<b>Chorley, PR7 5LU</b>		
Drawing Title		
<b>Existing Elevations</b>		
<b>SCA 22-23</b>		
Drawn by	JA	Checked by JW Date 31.05.23
Status	<b>PLANNING</b>	Scale @ A1 1:50
Job no.	Diag.no.	Rev.
<b>12049</b>	<b>L03</b>	<b>P1</b>
<b>Cassidy+Ashton</b>		<b>C+A</b>
www.cassidyashton.co.uk		
Architecture + Building Surveying + Town Planning		
7 East Cliff, Preston, Lancashire, PR1 3JE		01772 258 356
10 Hunters Walk, Canal Street, Chester, CH1 4EB		01244 402 900