




GENERAL NOTES
All dimensions to be checked on site prior works commence.

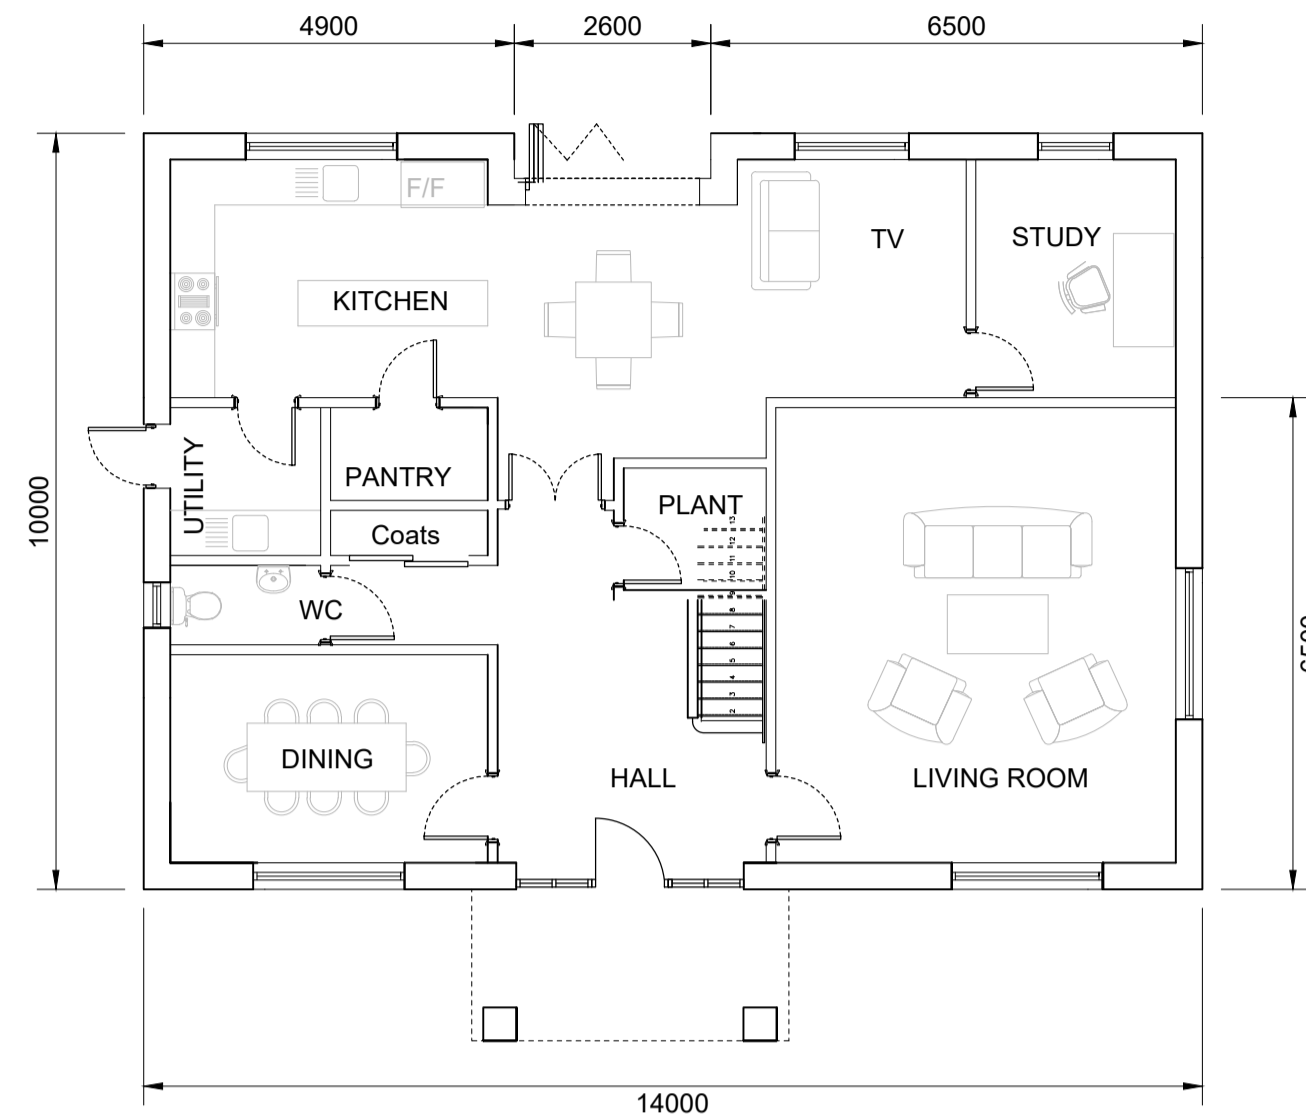


GROUND FLOOR PLAN
GF - 122m²
SCALE 1:100

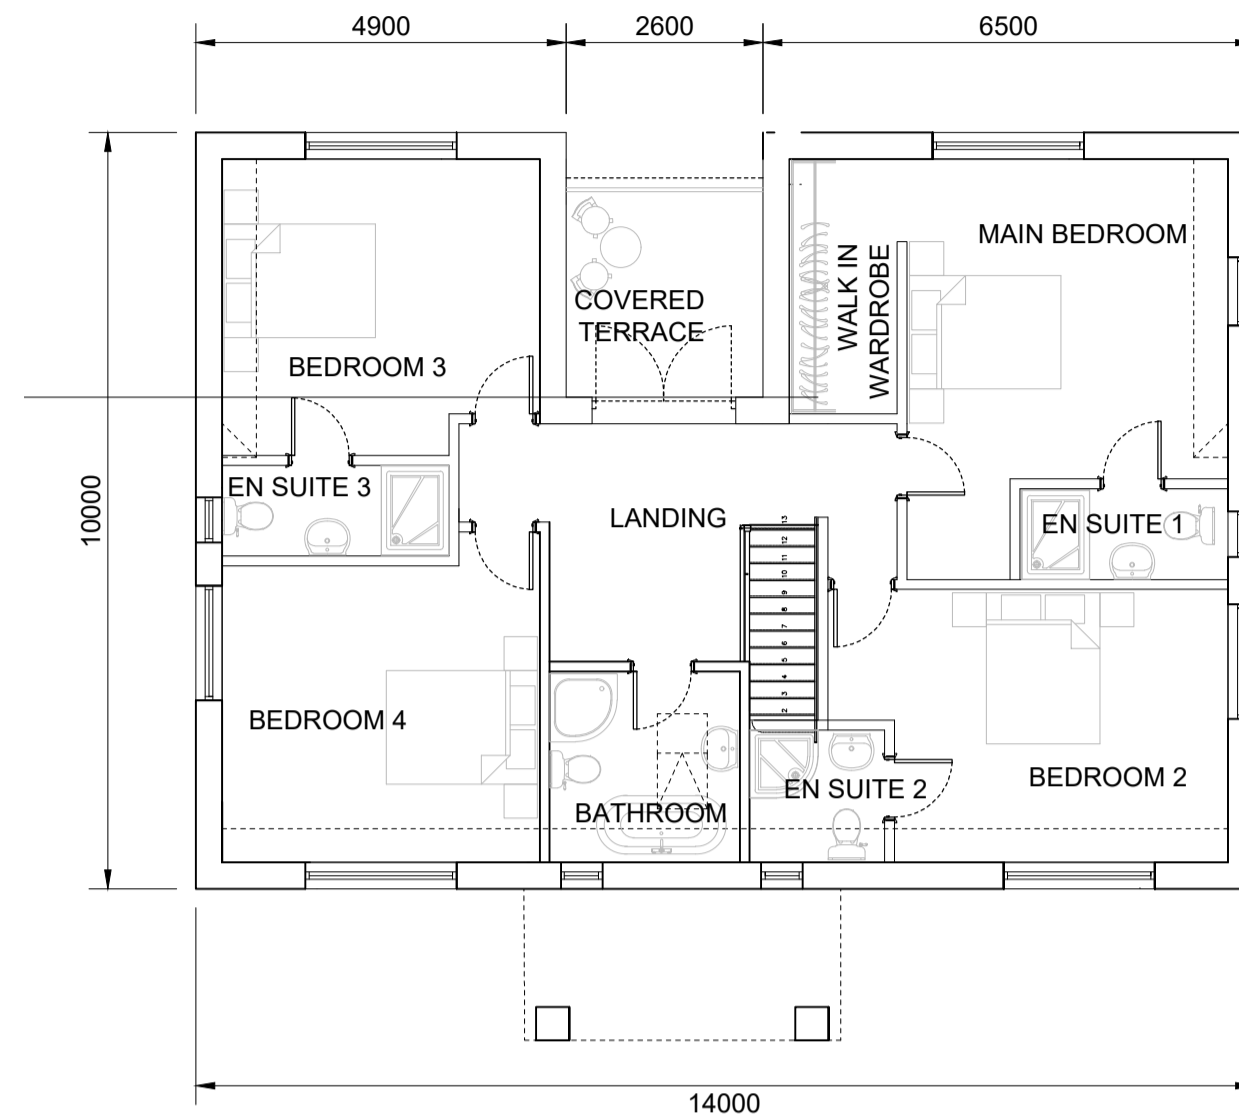

FIRST FLOOR PLAN
GF - 112m²
SCALE 1:100

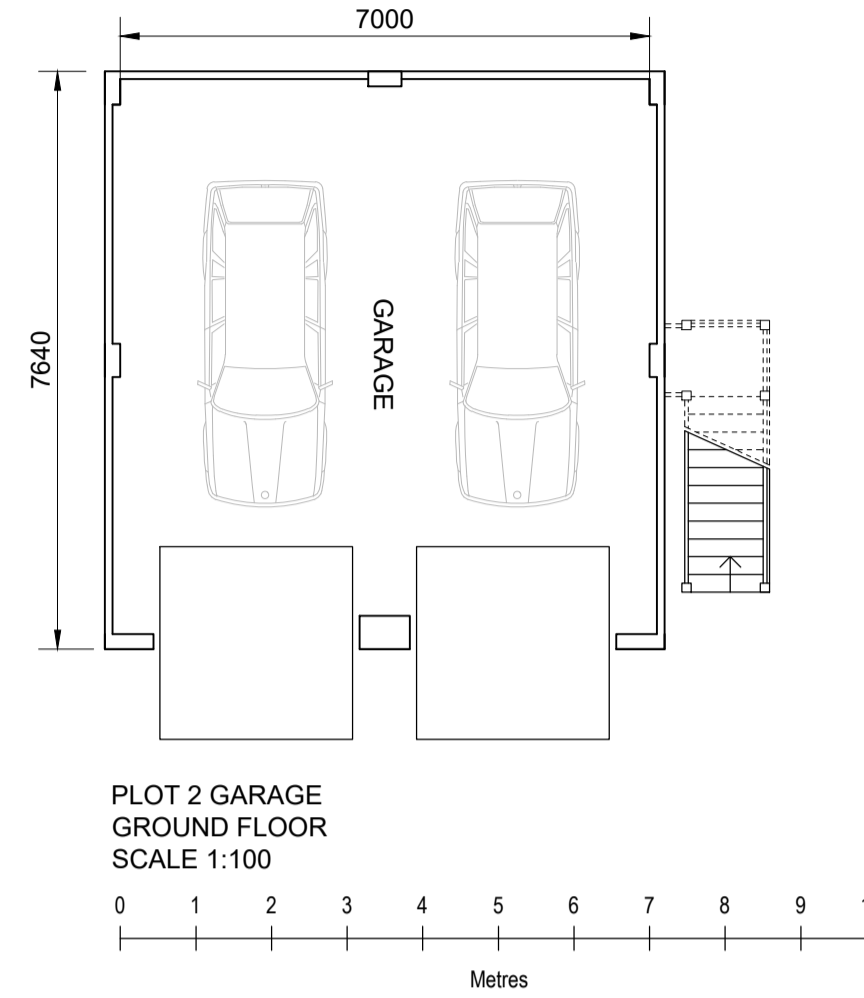


PLOT 2 GARAGE
GROUND FLOOR
SCALE 1:100

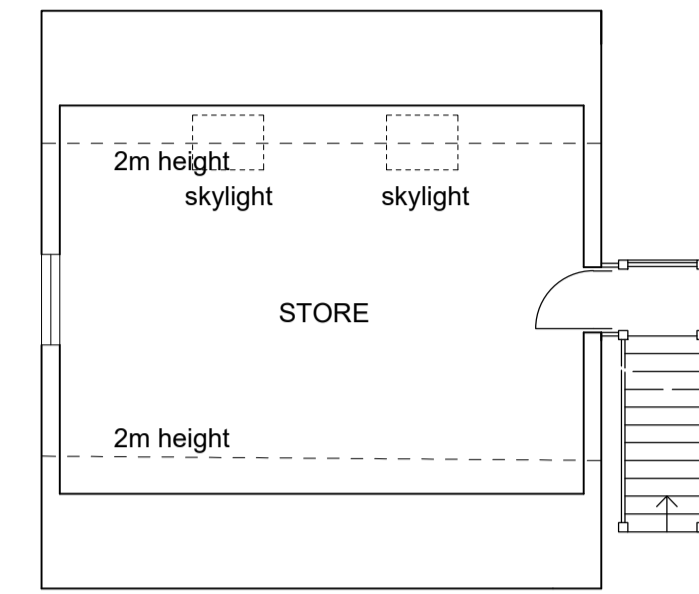

PLOT 2 GARAGE
FIRST FLOOR
SCALE 1:100

PLOT 2
GIA 234 m²

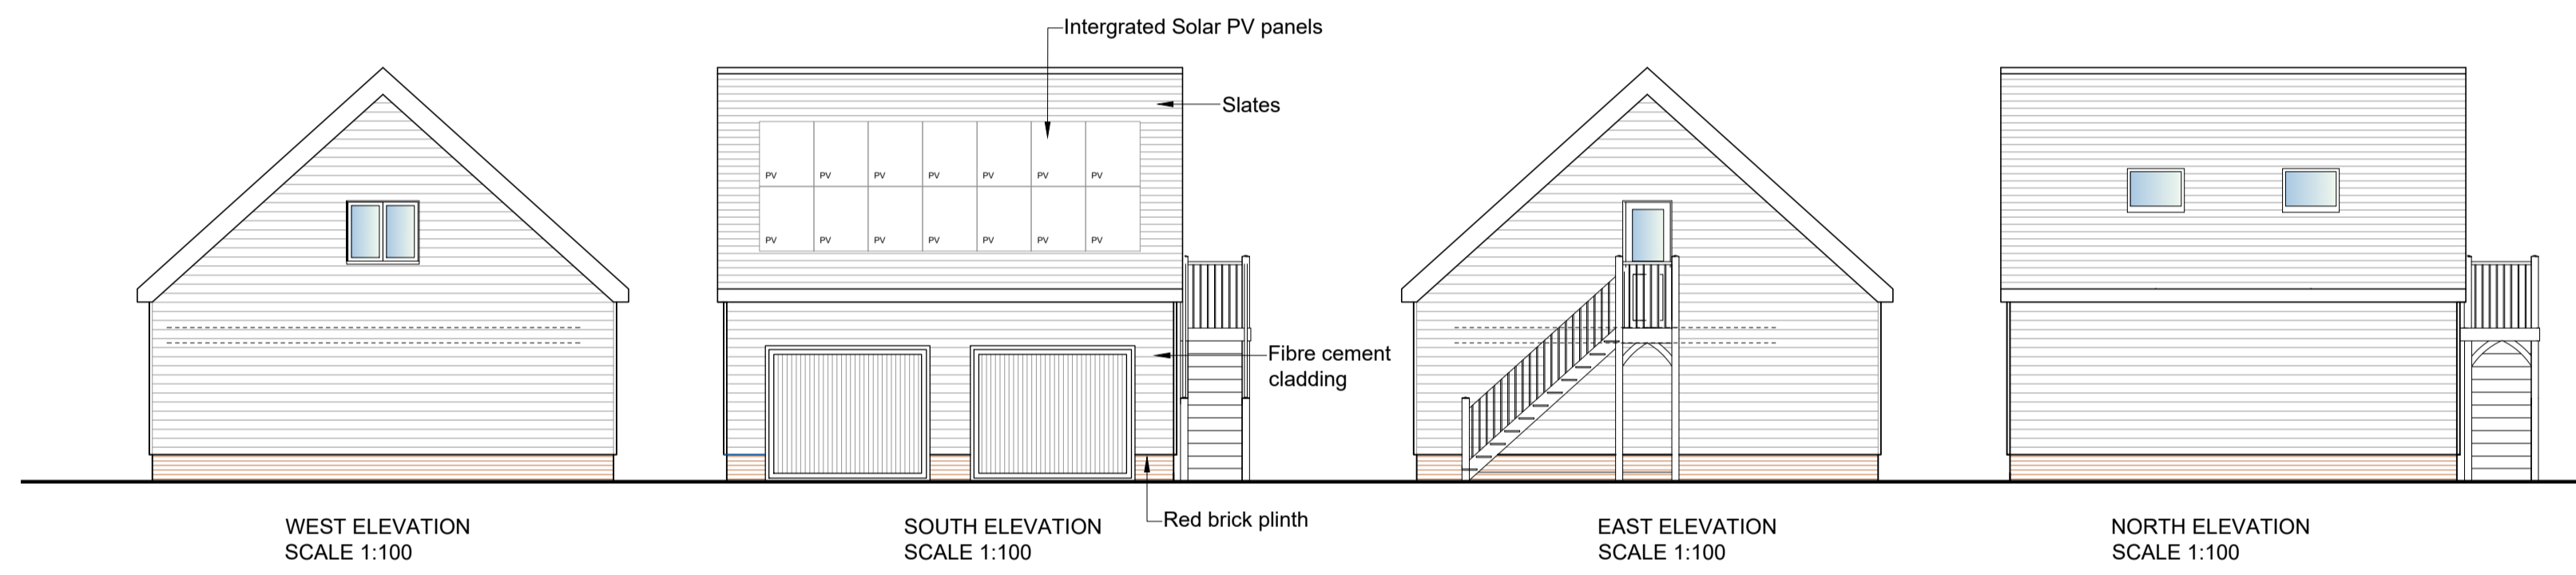


WEST ELEVATION
SCALE 1:100

SOUTH ELEVATION
SCALE 1:100

EAST ELEVATION
SCALE 1:100

NORTH ELEVATION
SCALE 1:100

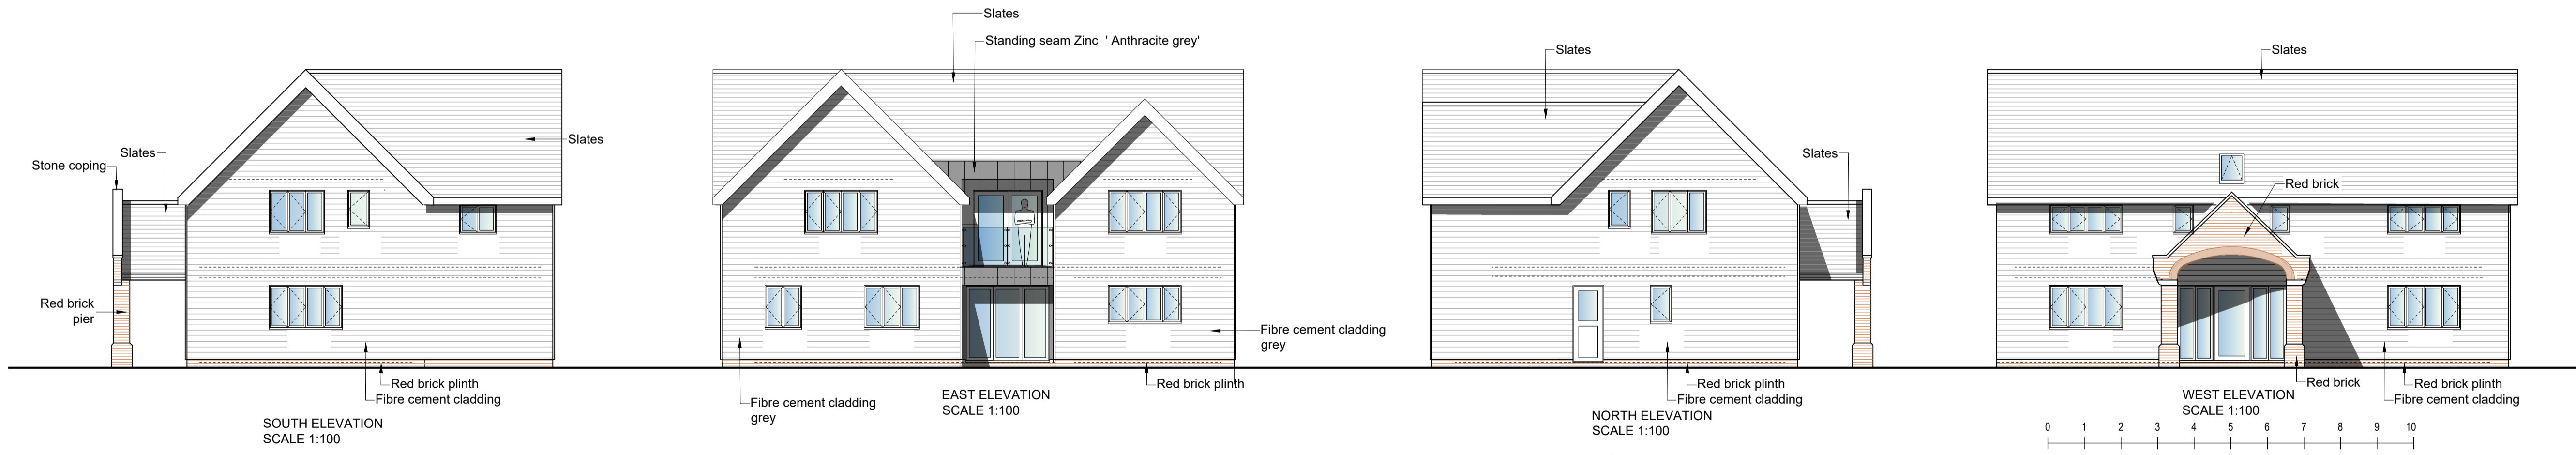


SOUTH ELEVATION
SCALE 1:100

EAST ELEVATION
SCALE 1:100

NORTH ELEVATION
SCALE 1:100

WEST ELEVATION
SCALE 1:100

WINDOWS & DOORS material, combination of
Aluclad & Aluminium

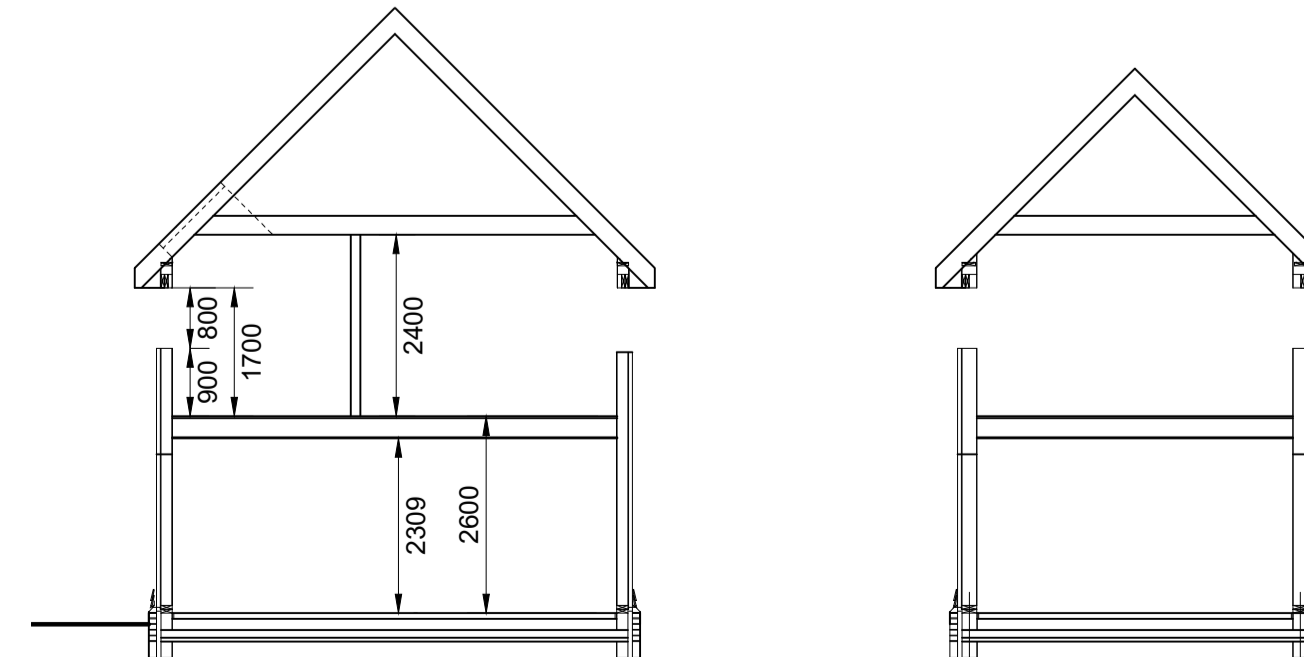

No.	Date	Revisions

HOLLINS
Architects, Surveyors &
Planning Consultants

The Guildhall
Market Hill
Framlingham
Suffolk
IP13 9BD

Telephone 01728 723959
E mail all@hollins.co.uk
Website www.hollins.co.uk

Client
Mr & Mrs Daniel

Site
Green Farm
Pages Green
Wetheringsett
Stowmarket IP14 5QA

Project
New dwelling

Details
PROPOSED
PLOT 2
Plans & Elevations

Scale
1:100 @ A1

Date
June 2023

Drawn by
JT

Drawing number
23 82 - 01

This drawing is copyright. This drawing must not be scaled. Before commencing any work the contractor must set out and check all dimensions on site. This drawing to be read in conjunction with any consultants details. Any discrepancies must be reported to Hollins Architects & Surveyors.