



All dimensions must be checked on site and not scaled from this drawing

RESIDUAL DESIGN RISKS- CDM REGS ARE IDENTIFIED WITH THIS SYMBOL SEE DESIGN RISK SHEET OR LAYOUT

REVISION NOTES

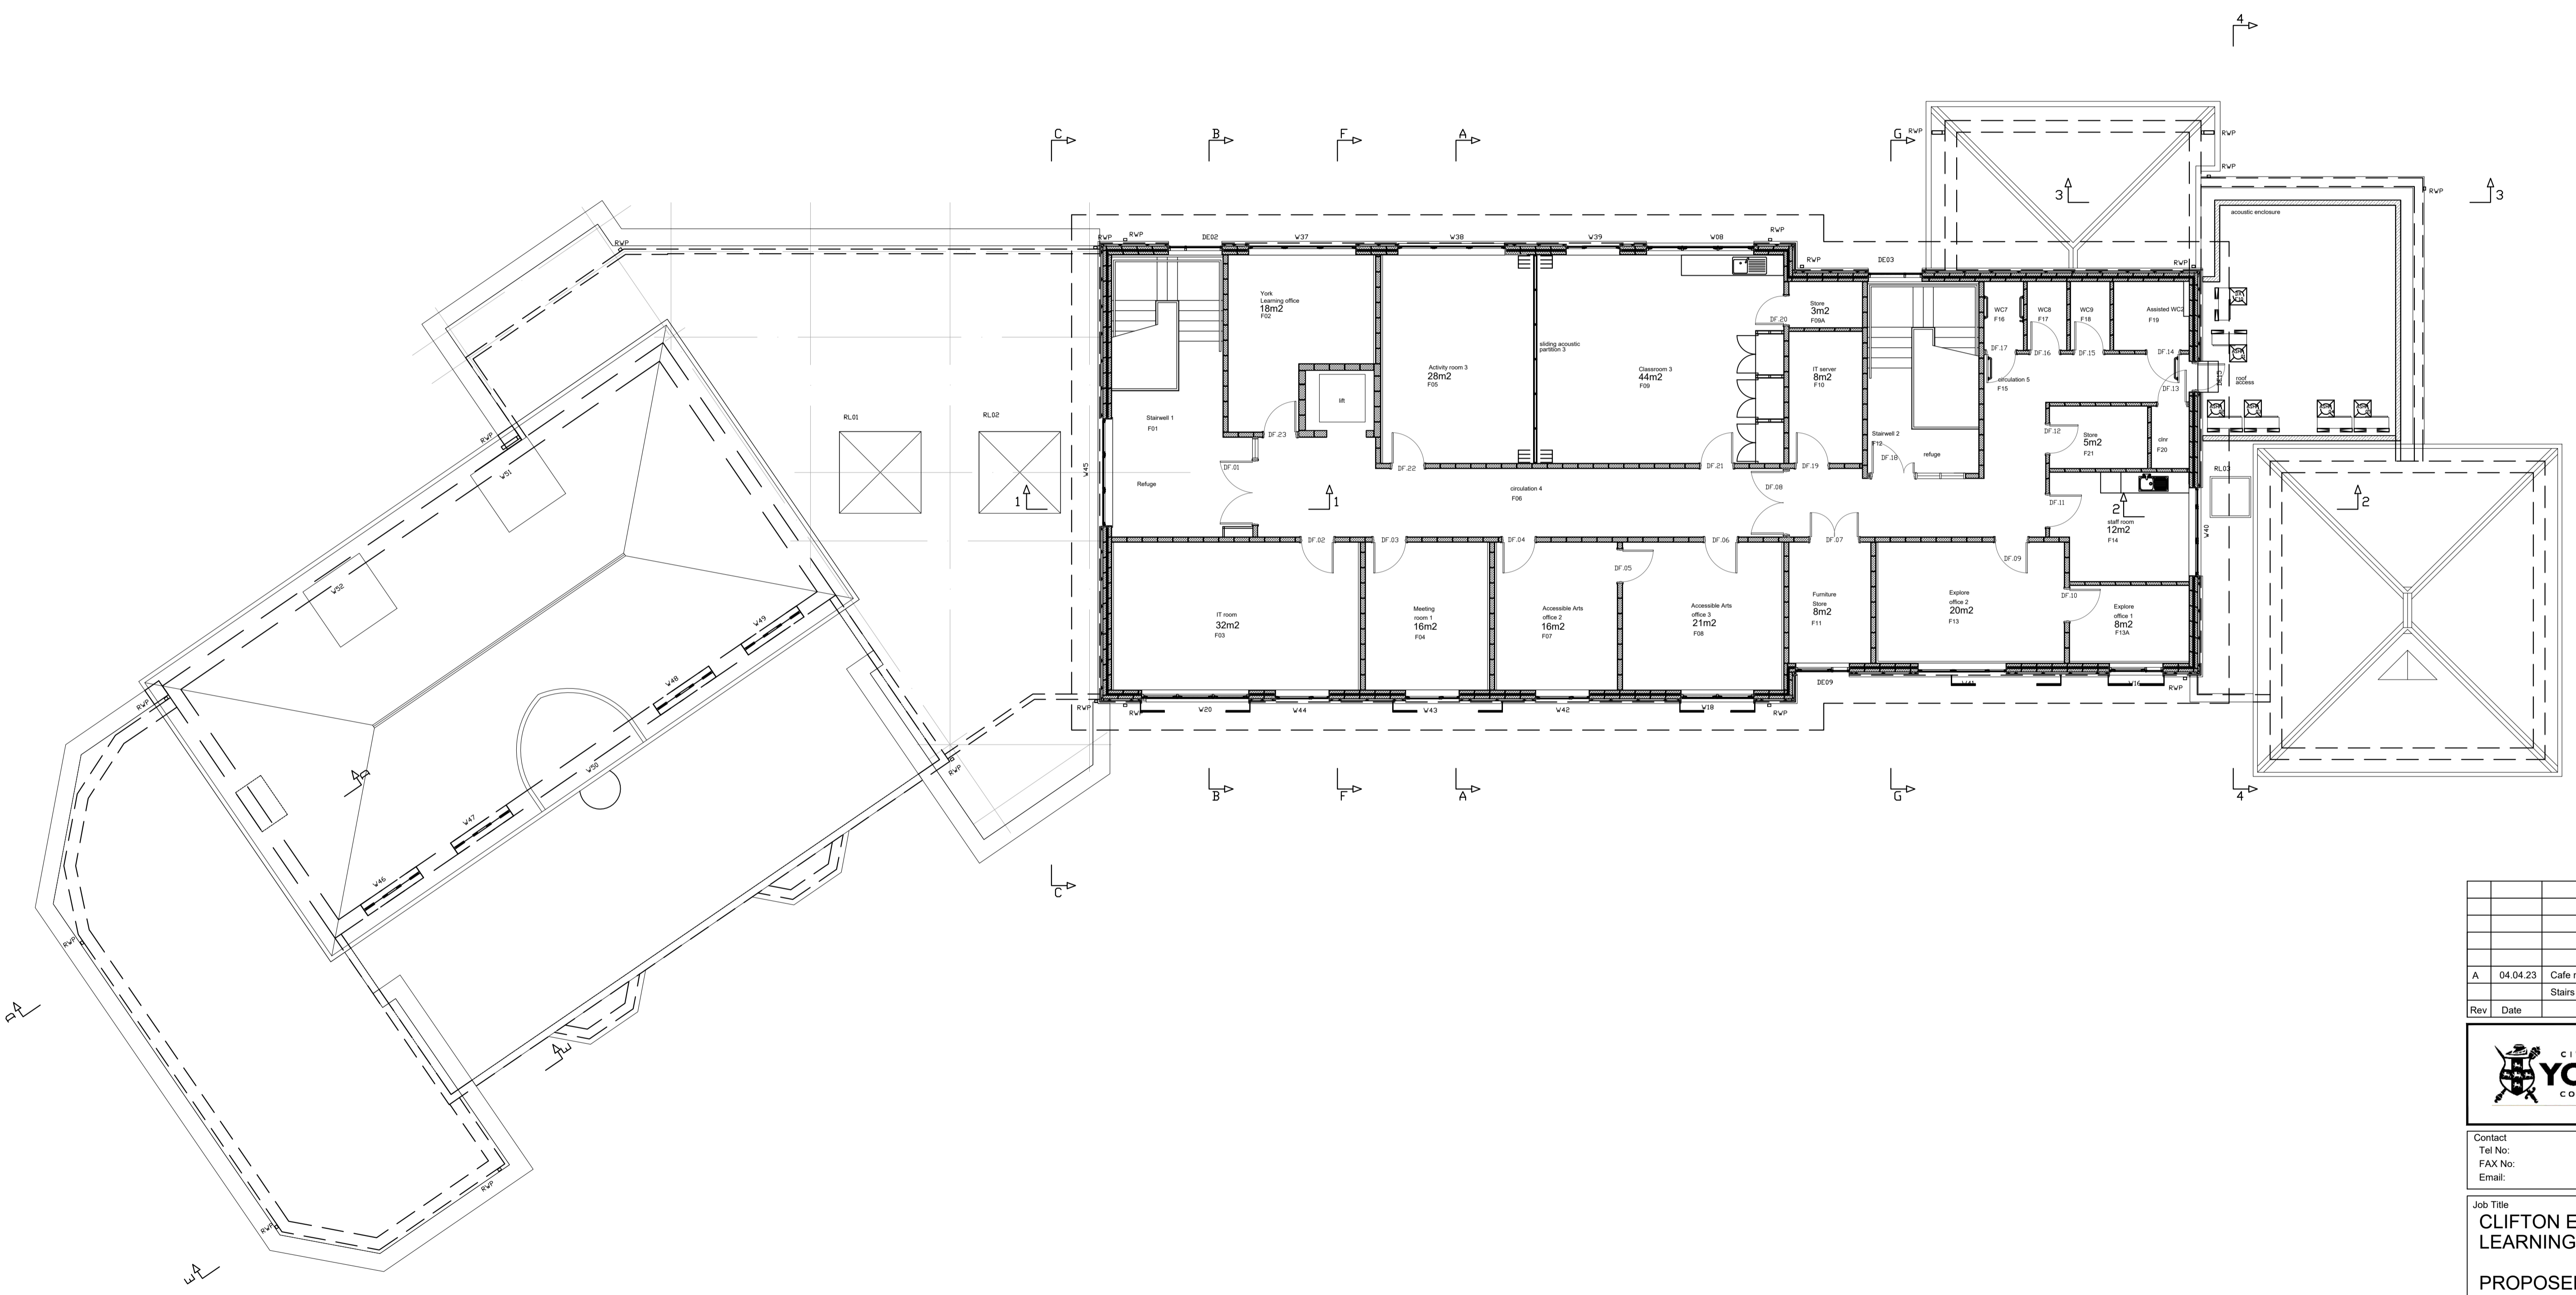

Rev	Date	Revision	By
A	04.04.23	Cafe roof dims and structural grid adjusted	VG
		Stairs 1 and 2 layouts revised	AT

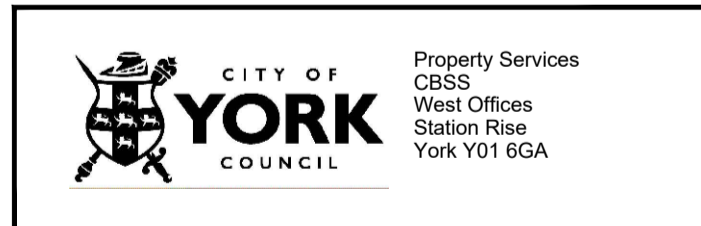

Contact:
Tel No:
FAX No:
Email:

Job Title
**CLIFTON EXPLORE LIBRARY
LEARNING CENTRE**

PROPOSED GA FIRST
FLOOR PLAN

Drawn MA	Checked AT	Authorised
-------------	---------------	------------

Date AUG 2022	Scale@A1 1:100
------------------	-------------------

Issue Status:
CONSTRUCTION

Drawing Number 200043/C109	Revision A
-------------------------------	----------------------