



All dimensions must be checked on site and not scaled from this drawing  
 RESIDUAL DESIGN RISKS- CDM REGS ARE IDENTIFIED WITH THIS SYMBOL  
 SEE DESIGN RISK SHEET OR LAYOUT

REVISION NOTES

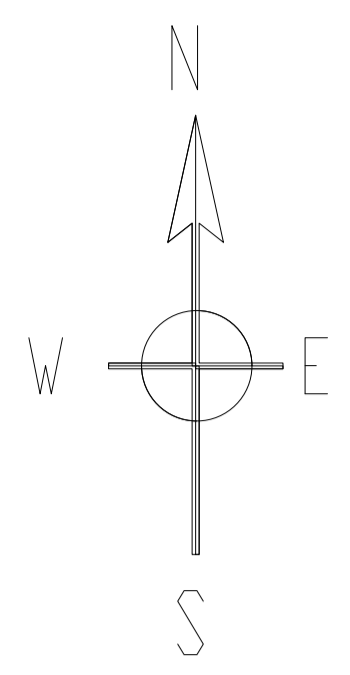

# Vale of York Academy

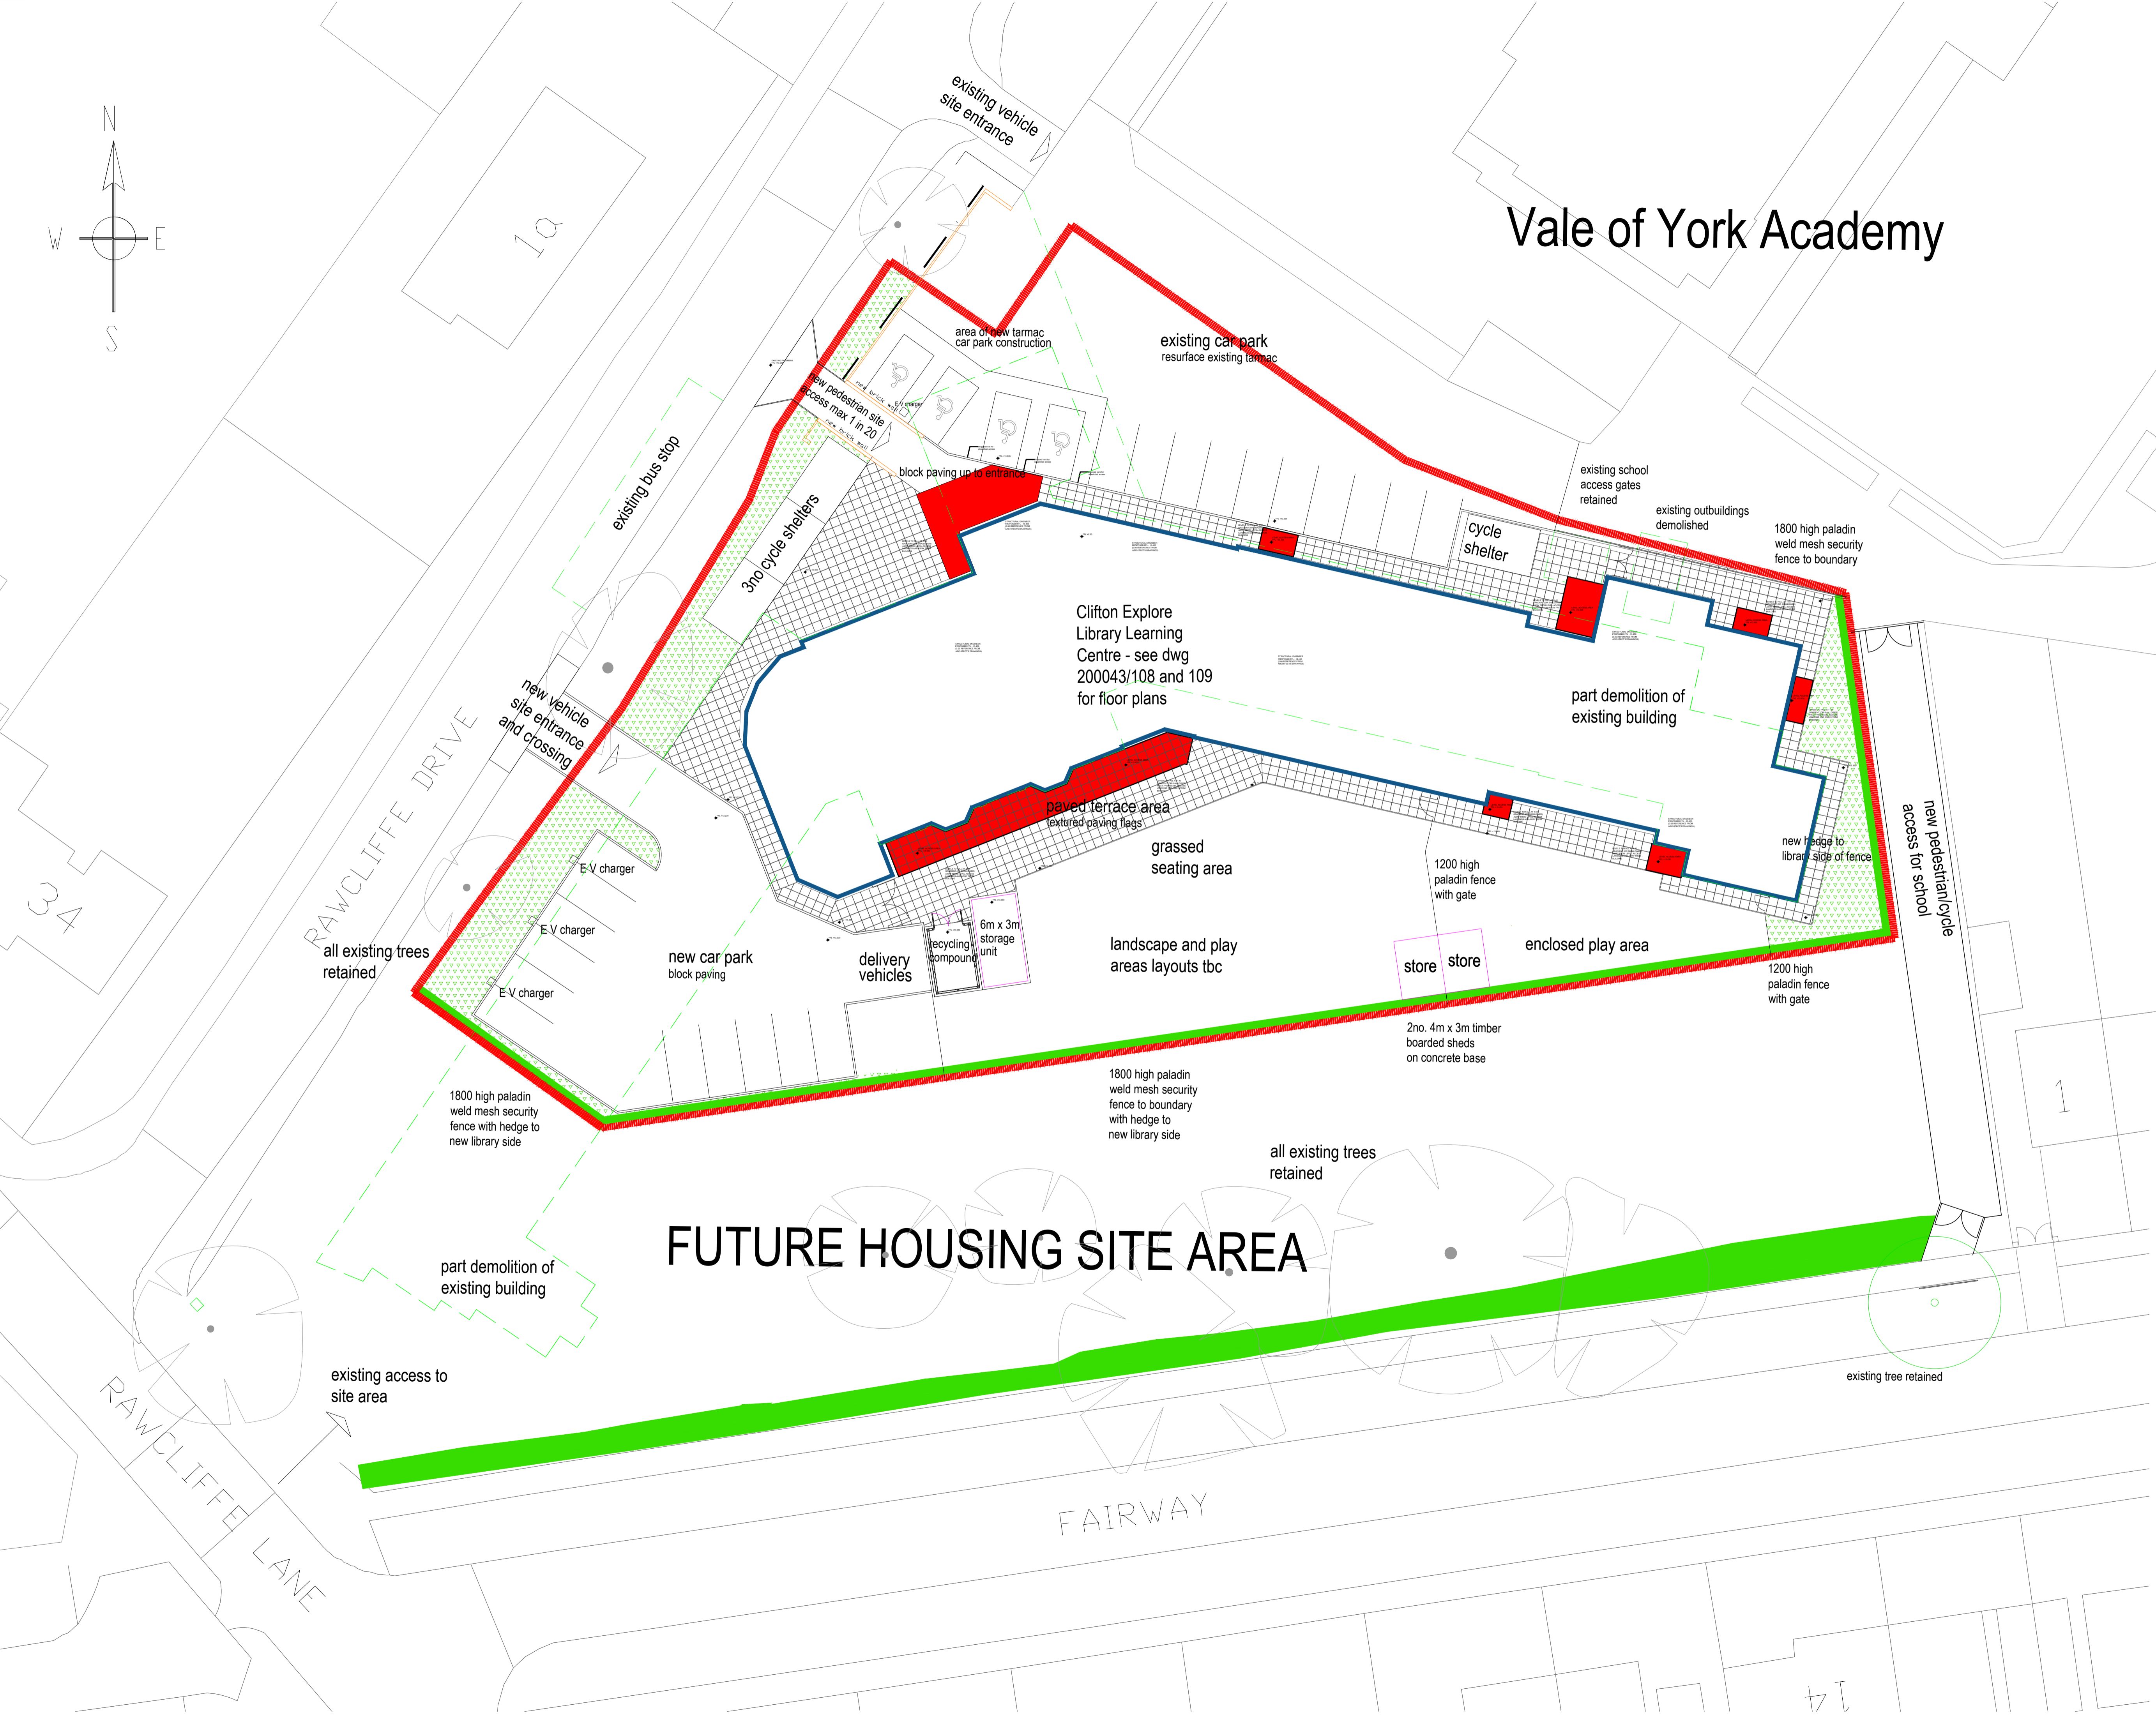

## FUTURE HOUSING SITE AREA

Rev	Date	Revision	By
A	05-04-23	Landscape and play area layouts omitted	AT



Contact:  
 Tel No:  
 FAX No:  
 Email:

Job Title  
**CLIFTON EXPLORE LIBRARY LEARNING CENTRE**

**PROPOSED SITE PLAN**

Drawn <b>MA</b>	Checked <b>AT</b>	Authorised
Date <b>AUG 2022</b>	Scale <b>A1 1/200</b>	

Issue Status:  
**CONSTRUCTION**

Drawing Number <b>200043/C106</b>	Revision <b>A</b>
--------------------------------------	----------------------