



All dimensions must be checked on site and not scaled from this drawing
RESIDUAL DESIGN RISKS- CDM REGS ARE IDENTIFIED WITH THIS SYMBOL
 SEE DESIGN RISK SHEET OR LAYOUT

REVISION NOTES

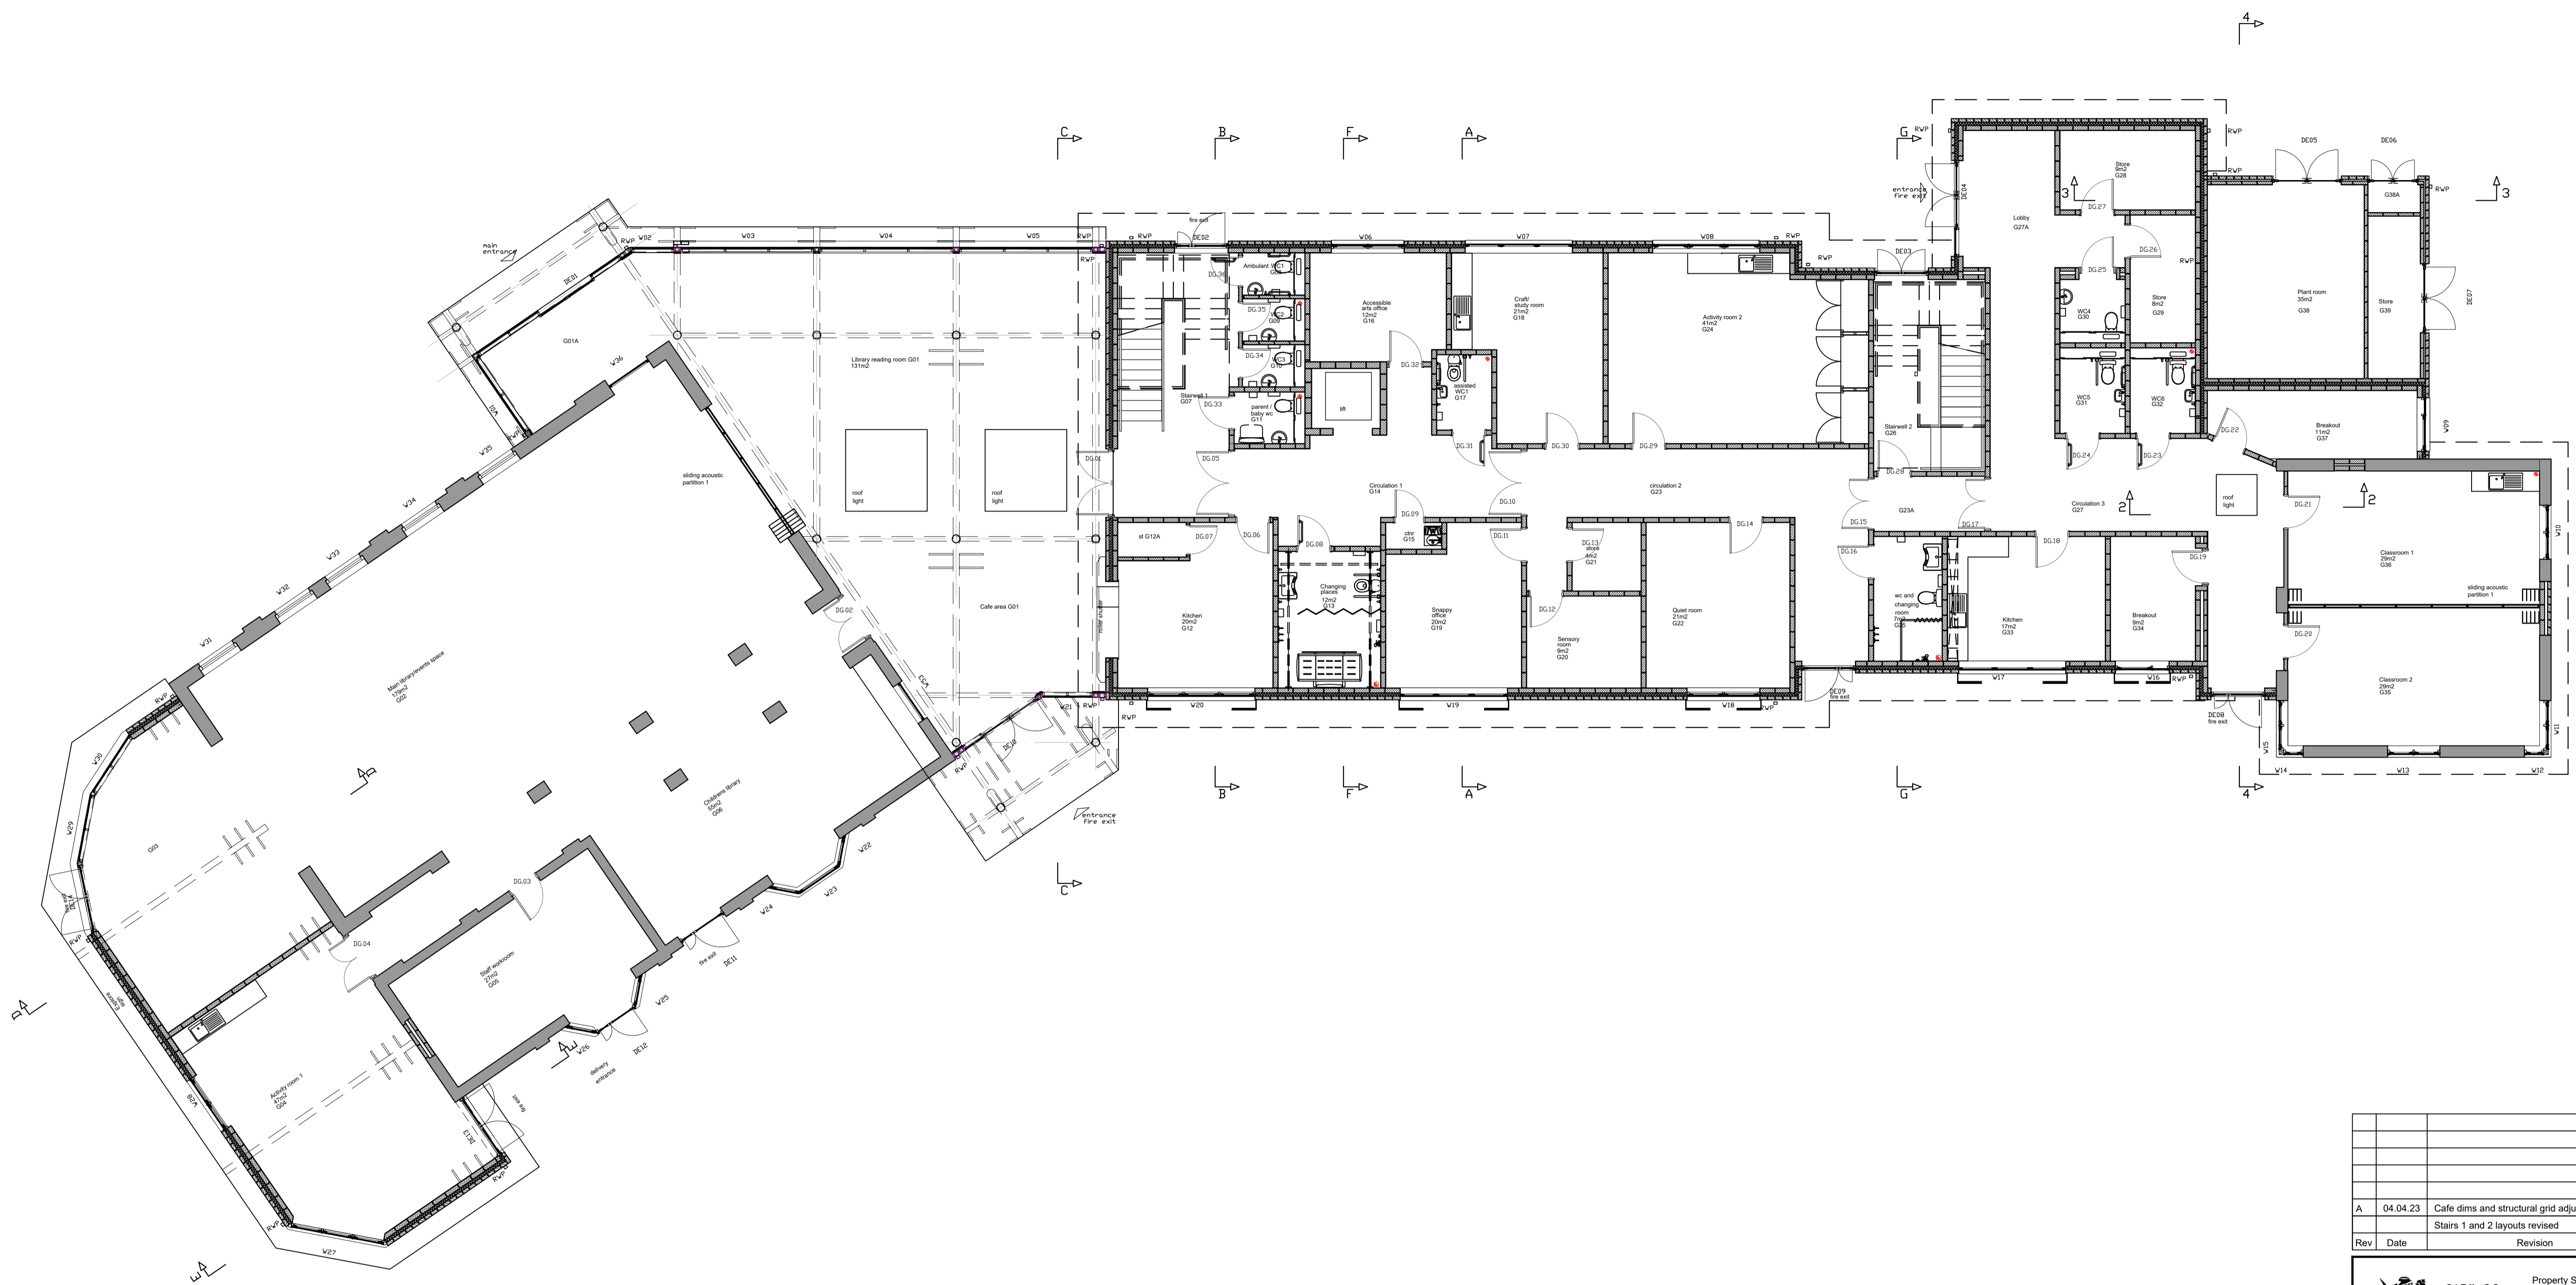

Rev	Date	Revision	By
A	04.04.23	Cafe dims and structural grid adjusted	VG
		Stairs 1 and 2 layouts revised	AT

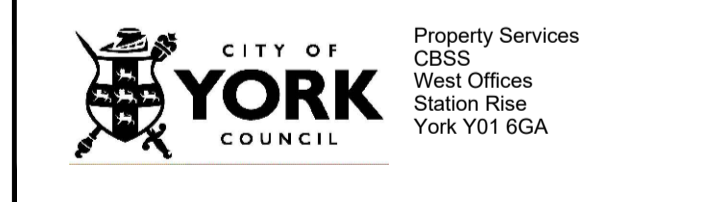

Property Services
 CBS
 West Offices
 Station Rise
 York YO1 6GA

Contact:
 Tel No:
 FAX No:
 Email:

Job Title
**CLIFTON EXPLORE LIBRARY
 LEARNING CENTRE**
 PROPOSED GA GROUND
 FLOOR PLAN

Drawn: MA Checked: AT Authorised:

Date: AUG 2022 Scale: A1 1:100

Issue Status:
CONSTRUCTION

Drawing Number: 200043/C108 Revision: A