



All dimensions must be checked on site and not scaled from this drawing
 RESIDUAL DESIGN RISKS- CDM REGS ARE IDENTIFIED WITH THIS SYMBOL SEE DESIGN RISK SHEET OR LAYOUT

REVISION NOTES

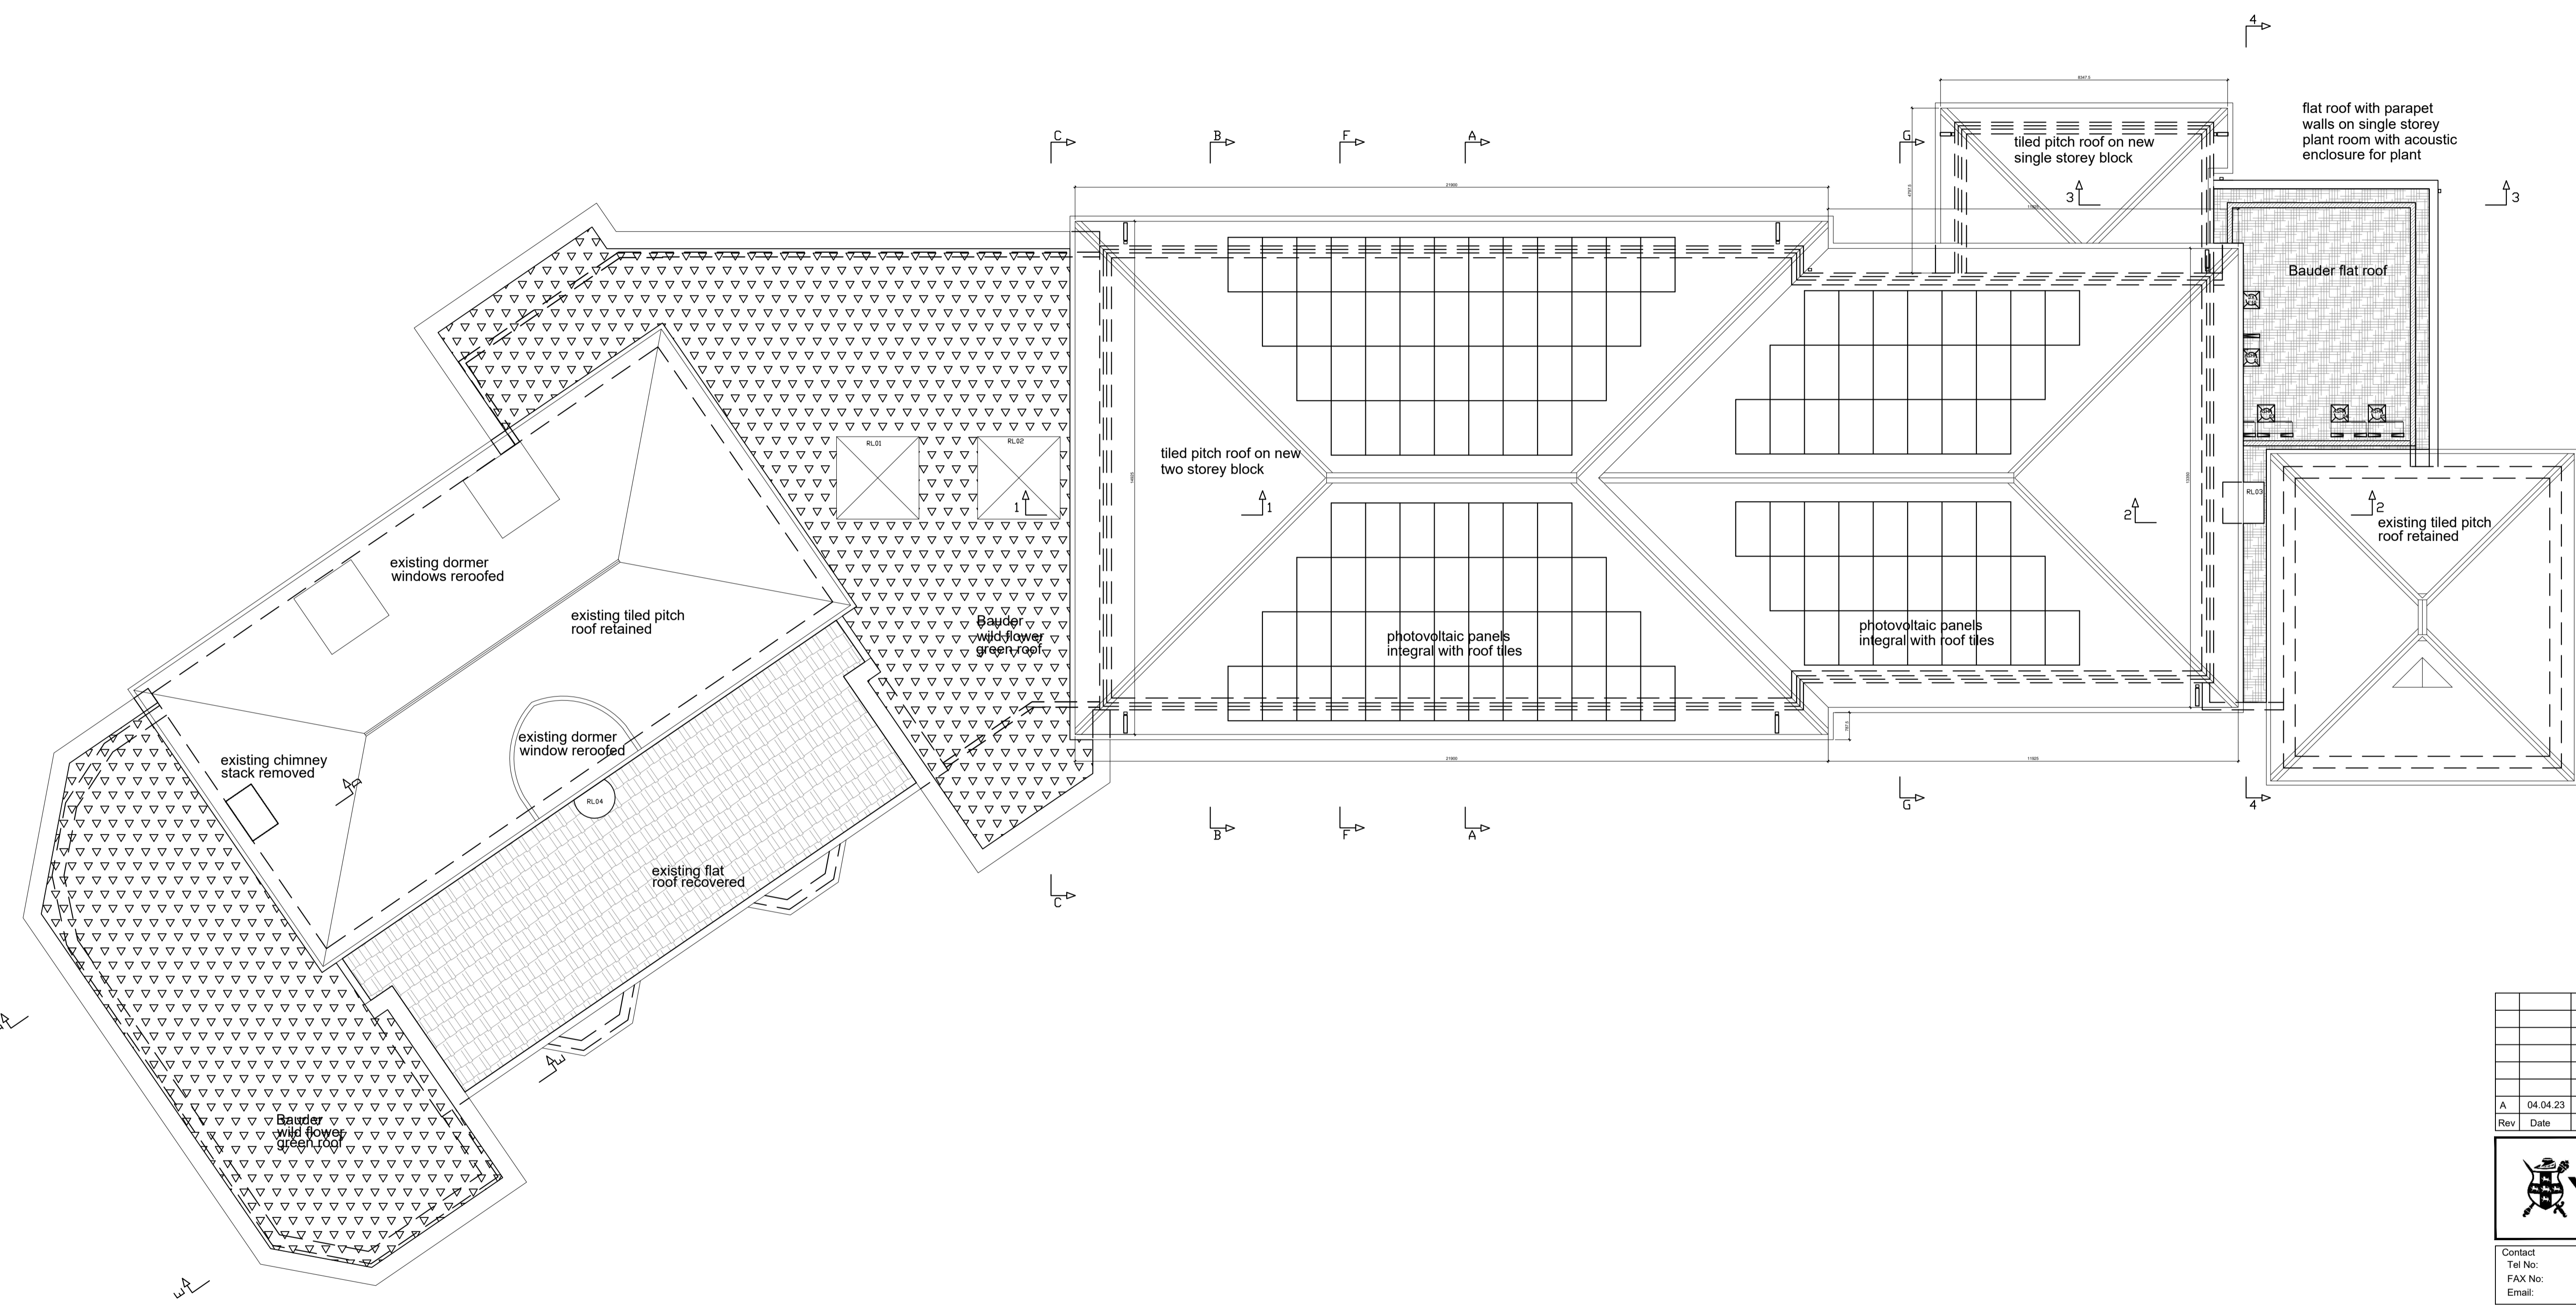

Rev	Date	Revision	By
A	04.04.23	Cafe roof dims adjusted	VG

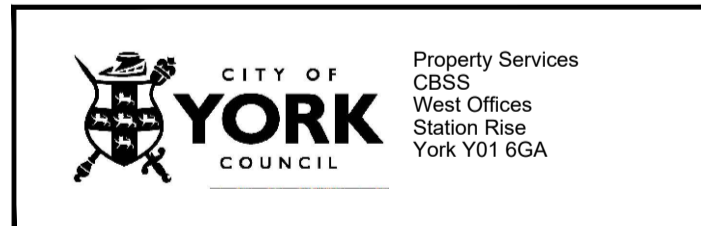

Contact:
 Tel No:
 FAX No:
 Email:

Job Title
**CLIFTON EXPLORE LIBRARY
 LEARNING CENTRE**
PROPOSED GA ROOF PLAN

Drawn: MA
 Checked: AT
 Authorised:

Date: AUG 2022
 Scale: A1
 1:100

Issue Status:
CONSTRUCTION

Drawing Number: 200043/C110
 Revision: A