



NOTES

Do NOT scale from this drawing. Use dimensions illustrated only. All dimensions and levels are in millimeters. All dimensions and levels shall be verified onsite before proceeding with works.


PLANNING DRAWINGS

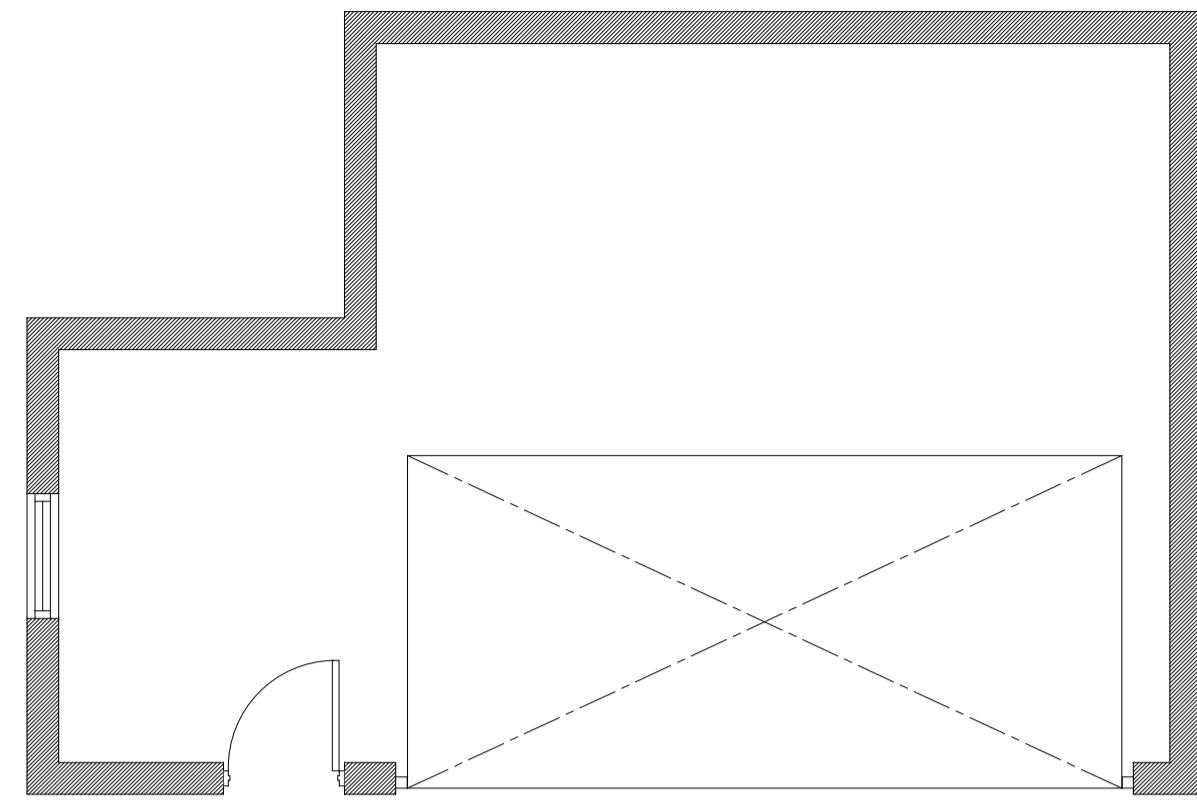


GROUND FLOOR PLAN
as existing - Scale 1:50

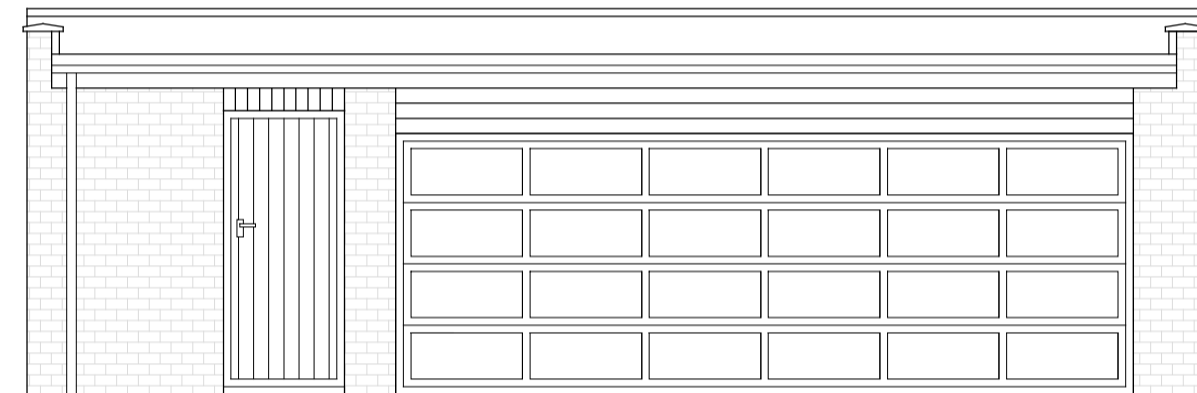


FRONT ELEVATION
as existing - Scale 1:50

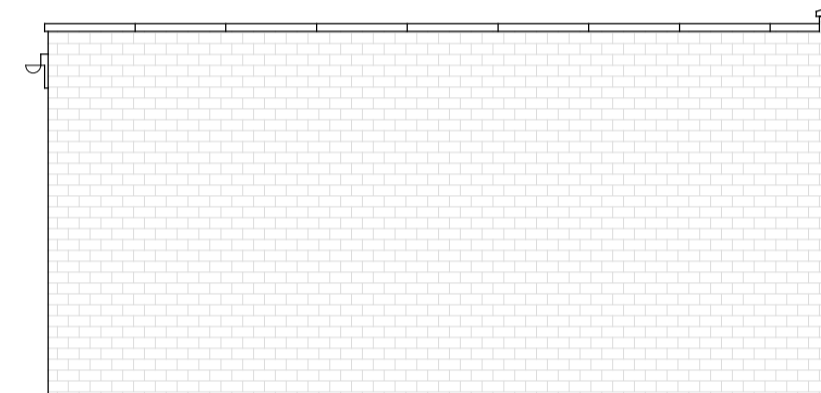


FRONT ELEVATION
as existing - Scale 1:50

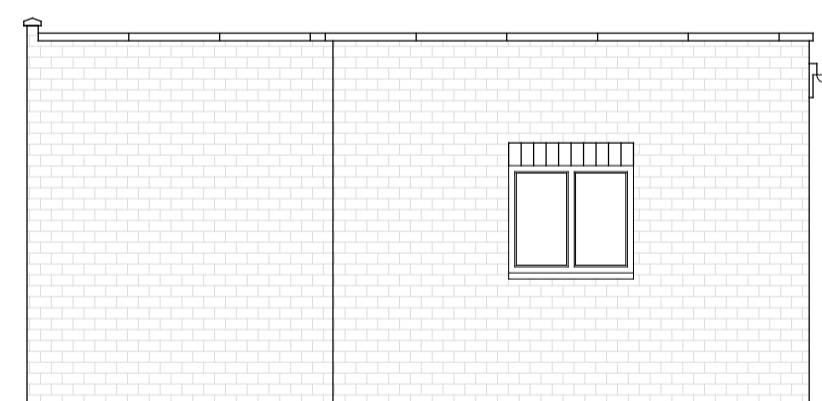

FRONT ELEVATION
as existing - Scale 1:50

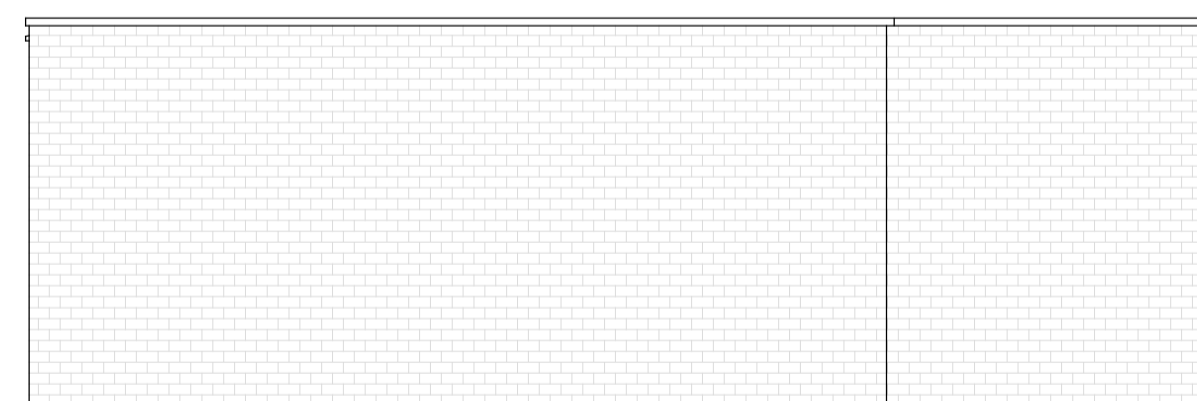

REAR ELEVATION
as existing - Scale 1:50

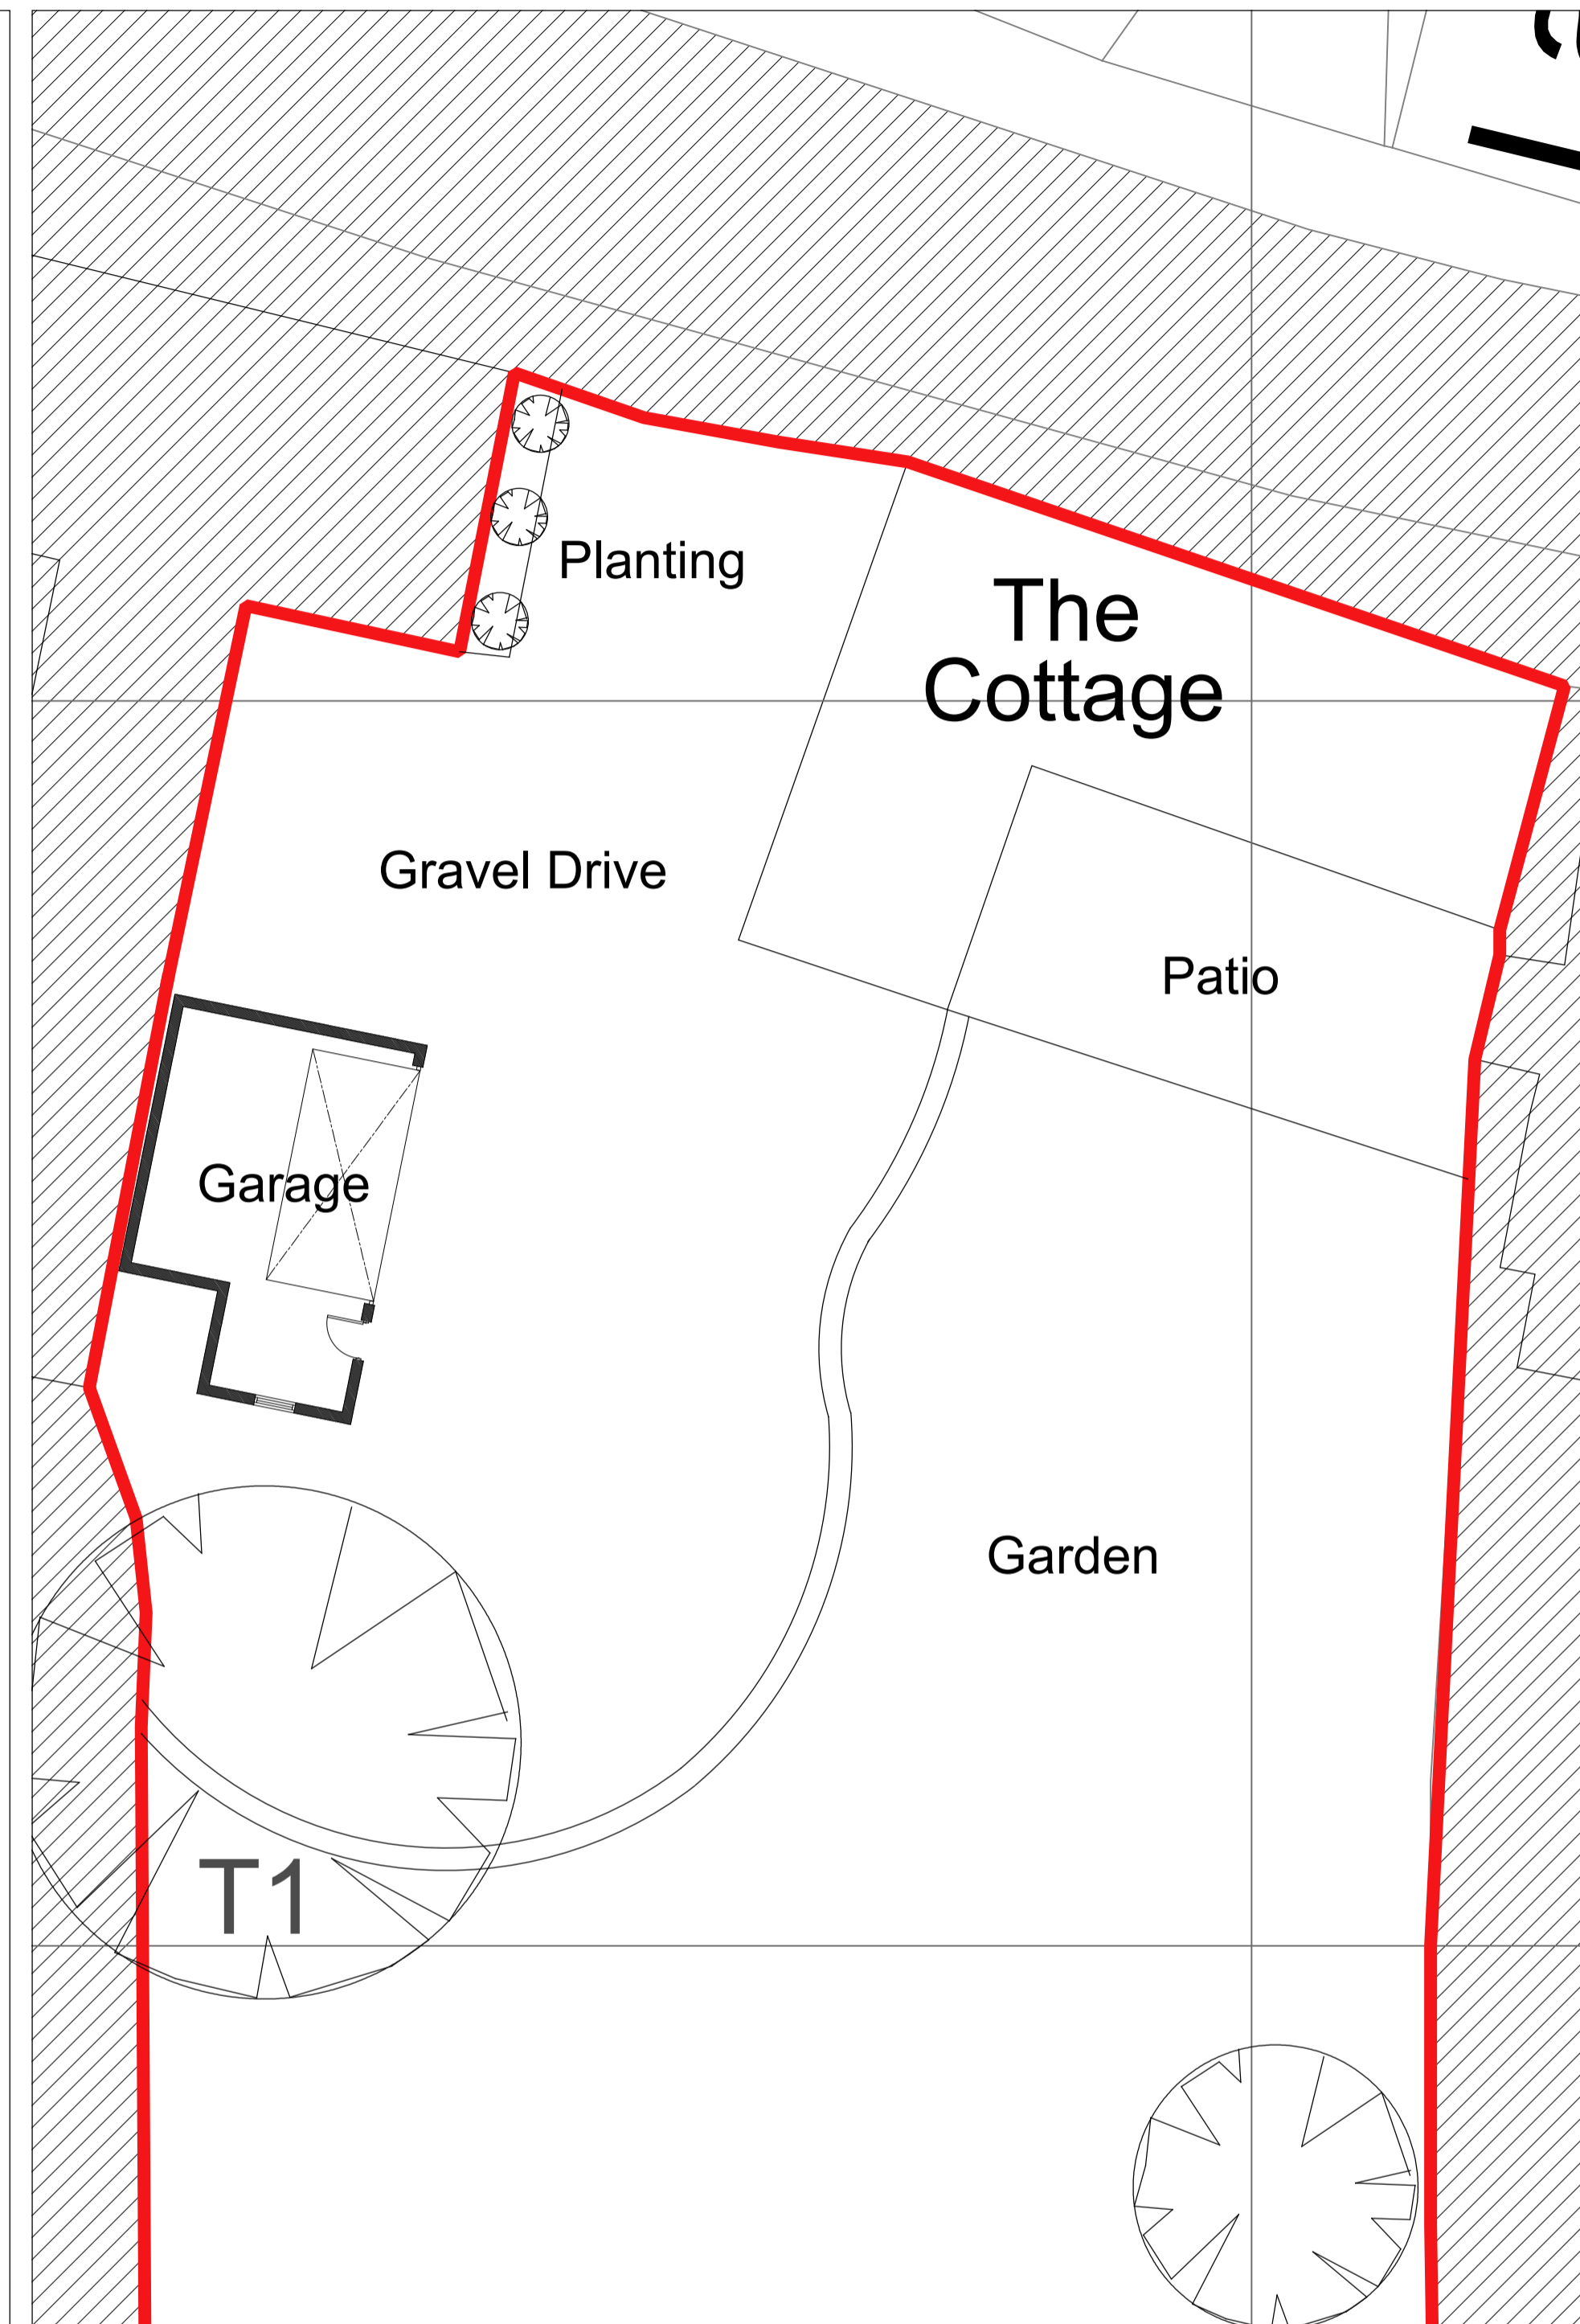

SITE PLAN
as existing - Scale NTS

Rev	Date	Description	PM
-	-	-	By



22 Low Road, Worlaby, North Lincs, DN20 0LX
Mobile : 07841013033
Email : peter@y6architectural.co.uk

Drawing Status:
PLANNING

Project Title:
Mr & Mrs Davies, The Cottage, Low Street,
North Wheatley, RETFORD, DN22 9DR
New Build & Berth Garage

Drawing Title:
EXISTING PLANS AND ELEVATIONS

Drawn: PRM Date: 01/02/2023

Scale: 1:50 @ A1 Plot A1: A1

Project No: 045-001	Drawing No: 101	Rev: 00
------------------------	--------------------	------------