



NOTES

Do NOT scale from this drawing. Use dimensions illustrated only. All dimensions and levels are in millimeters. All dimensions and levels shall be verified onsite before proceeding with works.

PLANNING DRAWINGS

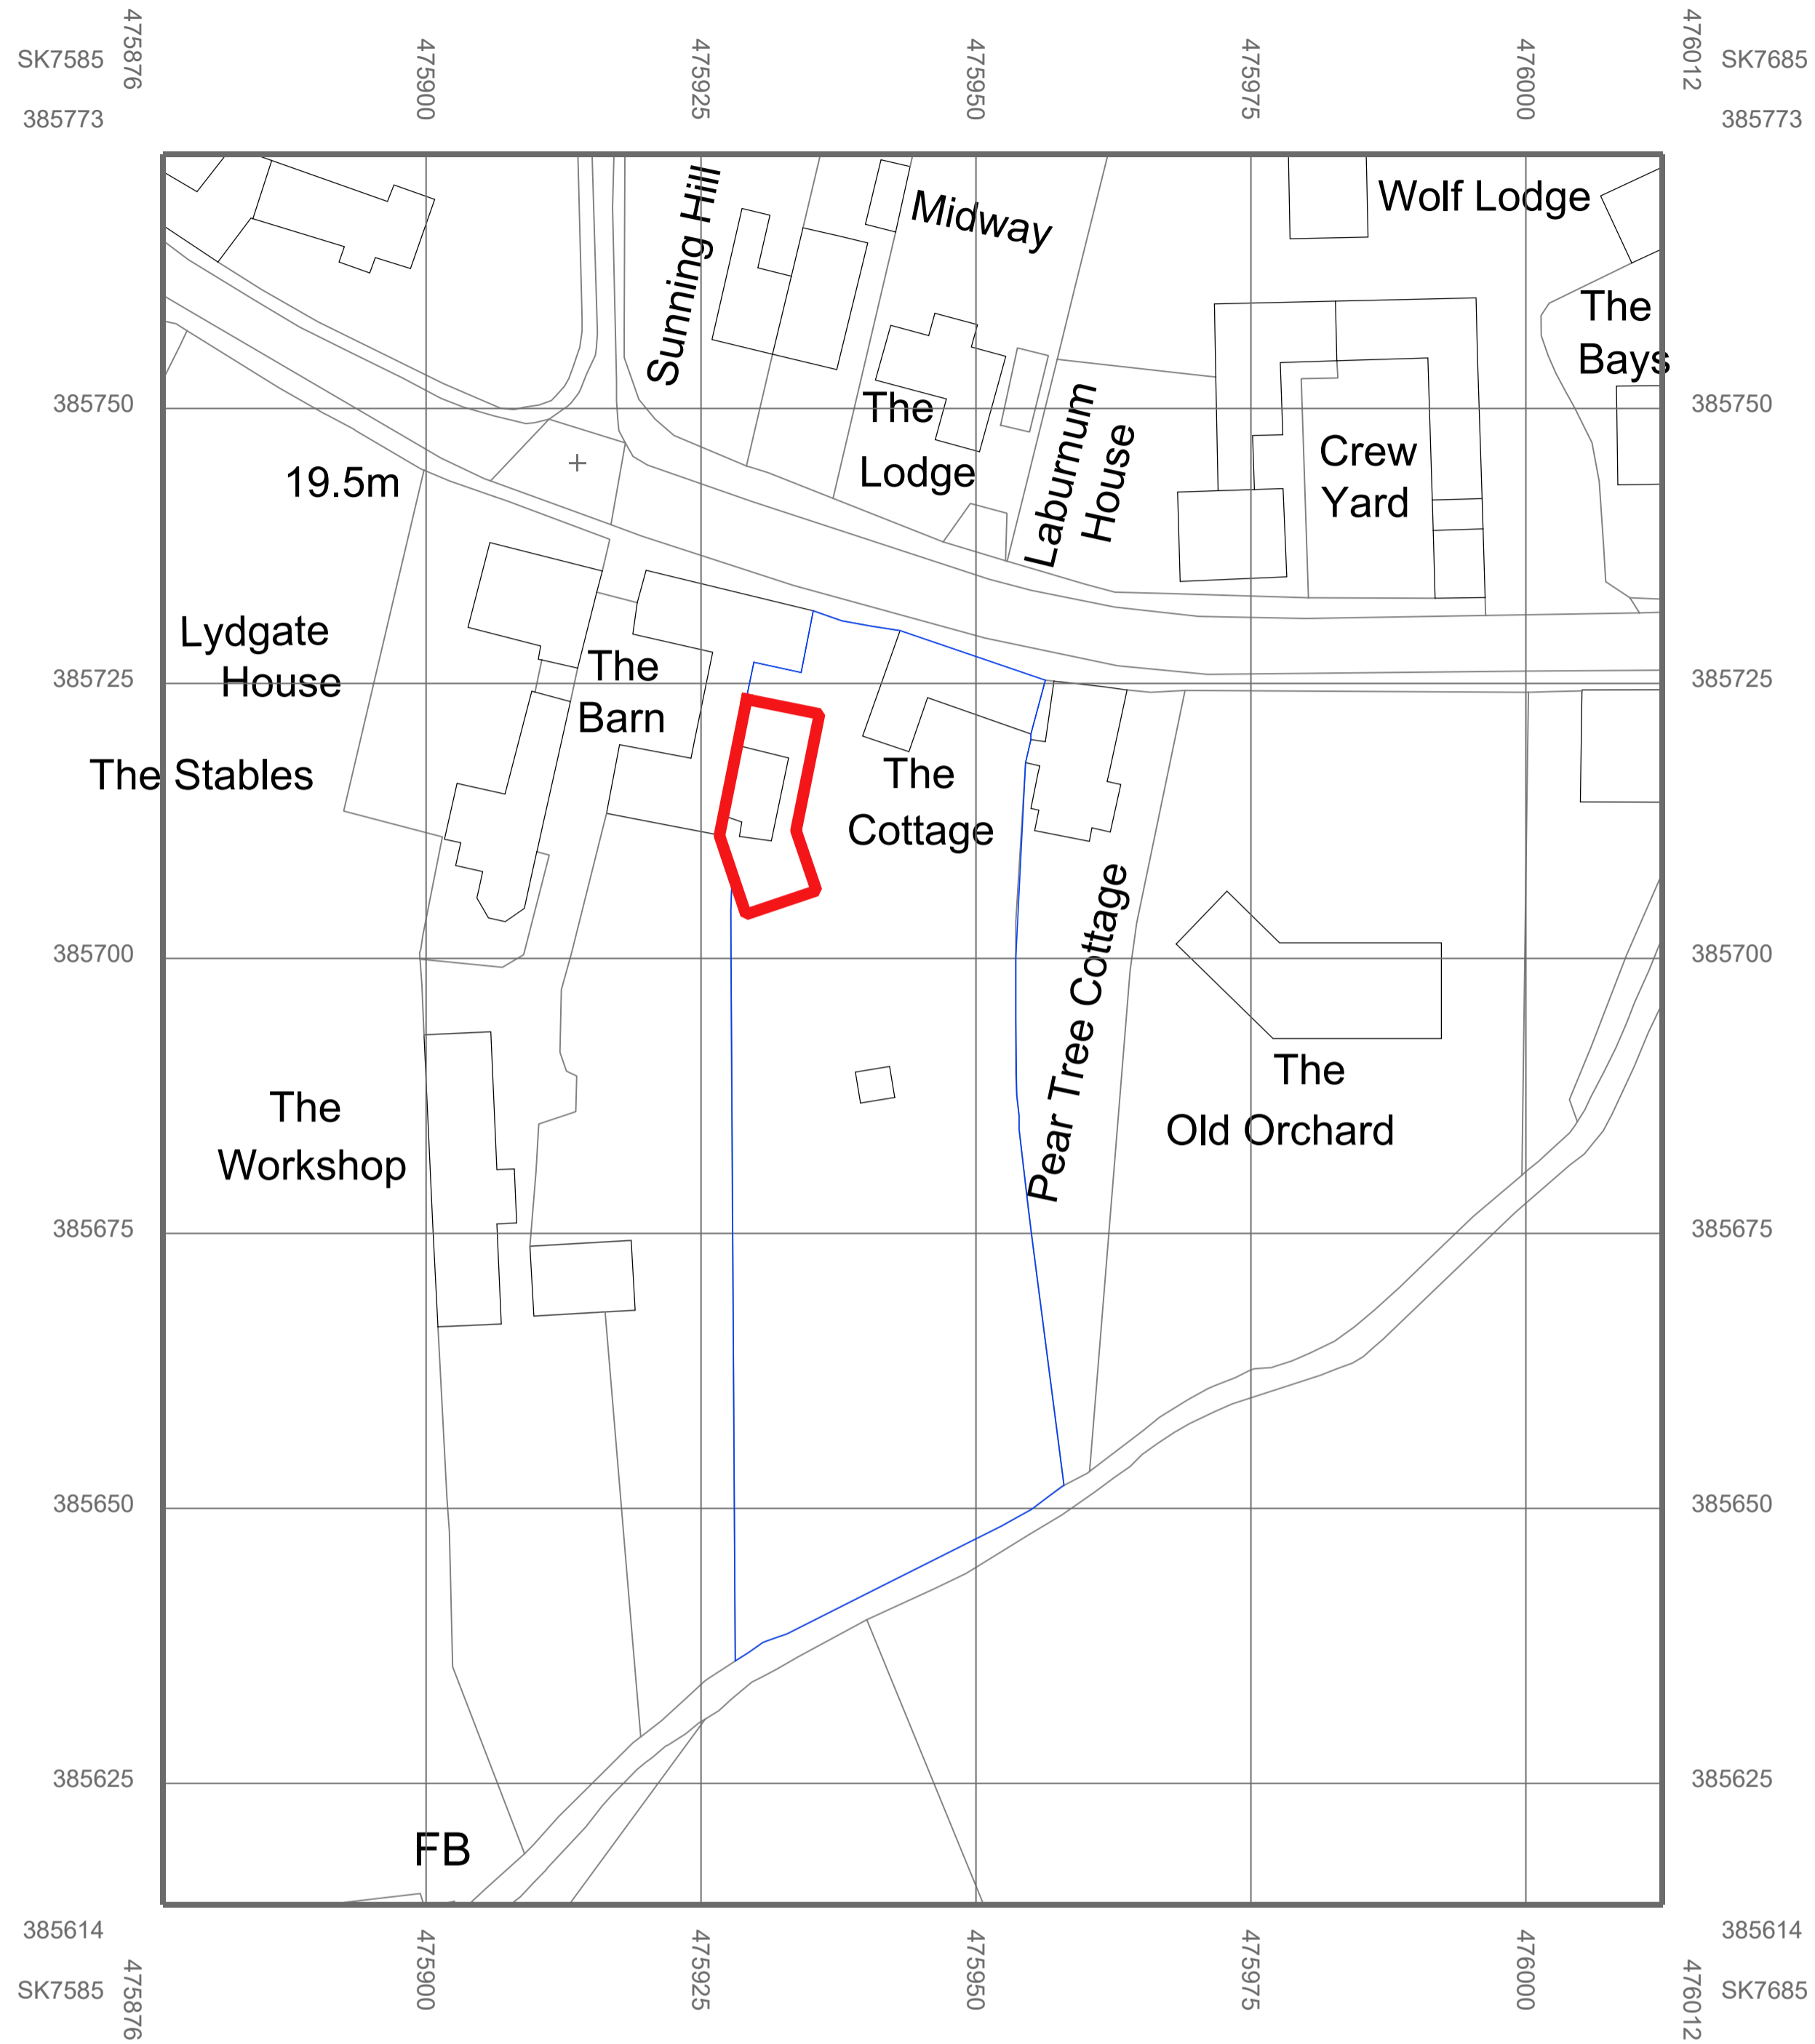

Existing Site Plan @ 1:500

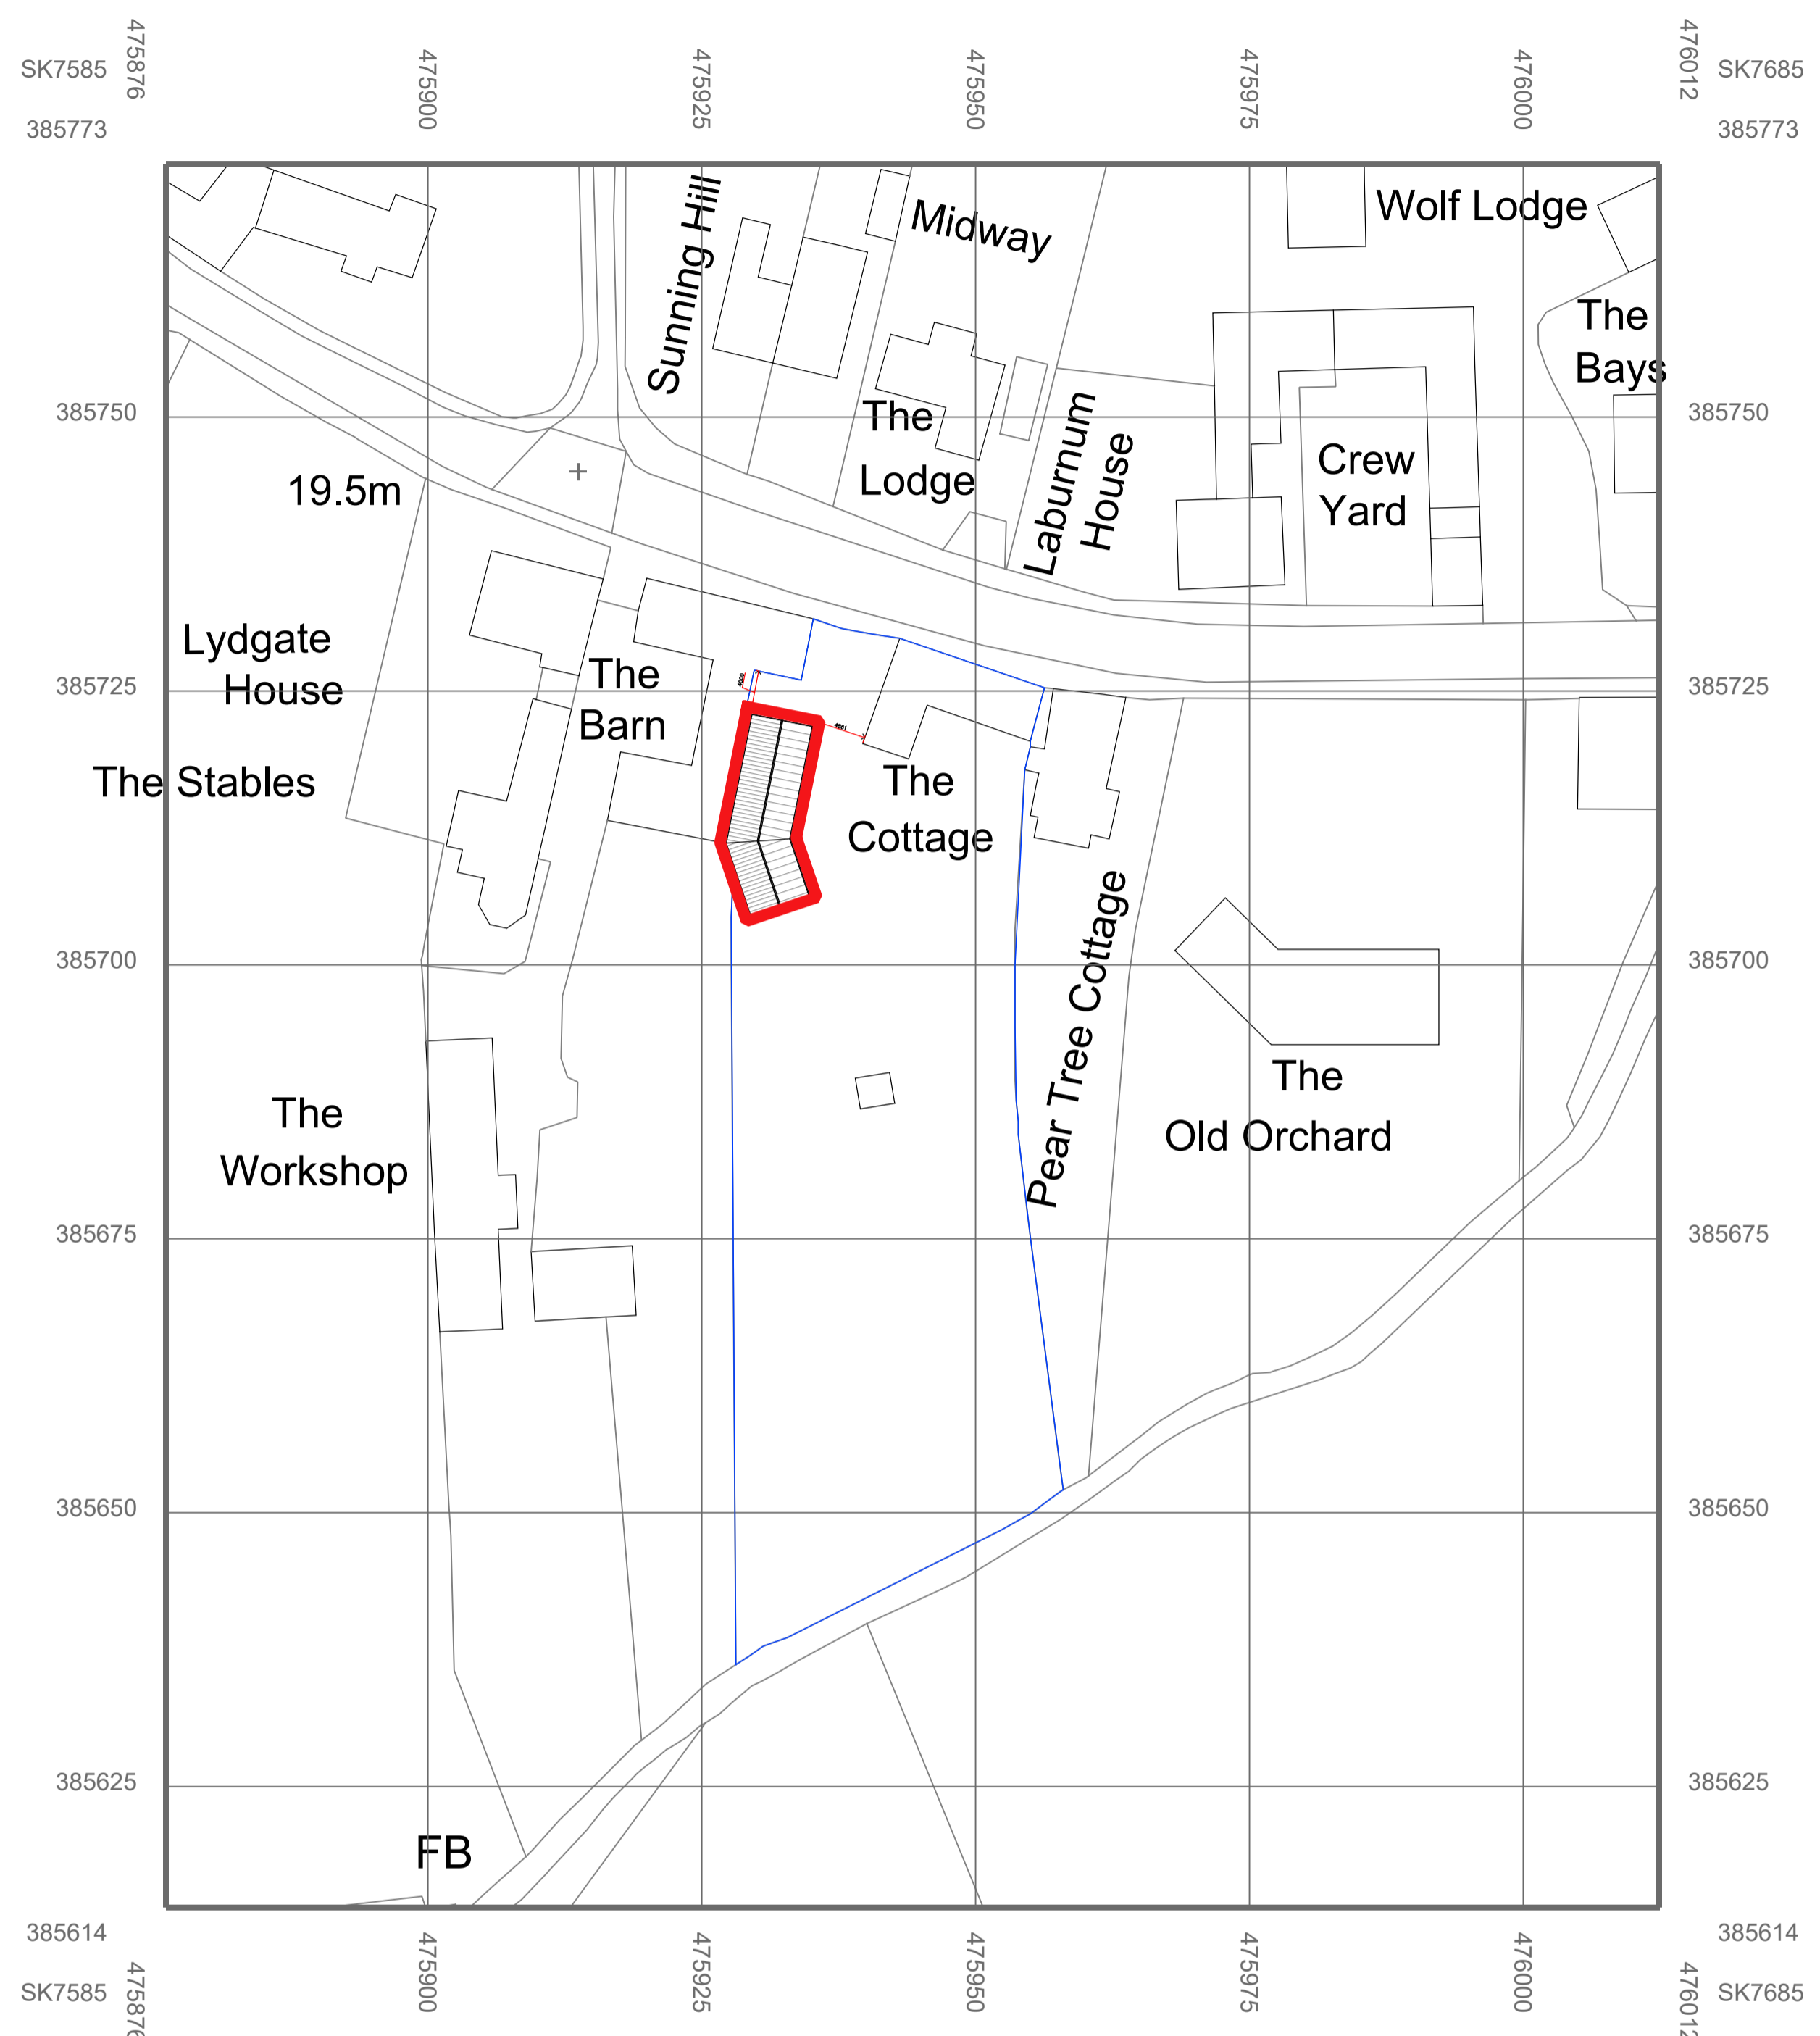

Proposed Site Plan @ 1:500

Rev	Date	Description	By
03	06.08.23	Proposed Garage position updated	PM
02	01.02.23	Red Line and Blue Lines updated	PM
01	01.02.23	Roof plan updated on the "Proposed Site Plan"	PM



22 Low Road, Worlaby, North Lincs, DN20 0LX  
 Mobile : 07841013033  
 Email : peter@y6architectural.co.uk

Drawing Status:  
 PLANNING

Project Title:  
 Mr & Mrs Davies, The Cottage, Low Street,  
 North Wheatley, RETFORD, DN22 9DR  
 New Build & Berth Garage

Drawing Title:  
 Existing and Proposed Site Plan

Drawn: PRM Date: 07/02/2023

Scale: As Noted Plot A1: A1

Project No: 045-001 Drawing No: 103 Rev: 03

© Crown copyright 2023 Ordnance Survey 100053143

© Crown copyright 2023 Ordnance Survey 100053143