

PLOT 2 - PLANS AS PROPOSED



SOUTH-WEST ELEVATION
Scale 1:100

SOUTH-EAST ELEVATION
Scale 1:100

NORTH-EAST ELEVATION
Scale 1:100

NORTH-WEST ELEVATION
Scale 1:100


NOTES:

The details depicted on this drawing are the copyright of 'REEVE Design Ltd' and may not be reproduced without permission. This drawing must not be re-issued, loaned or copied without the consent of the originator. Errors, omissions and discrepancies should be reported to the originator immediately.


All dimensions to be checked before site or off-site fabrication by the Contractor, his Sub-contractor or Supplier.

Structure, structural members & geotechnical investigations are to be carried out & approved by the appointed Structural Engineer. Any deviations to these elements are to be reported to the appointed consultant immediately.

IF IN DOUBT ASK !

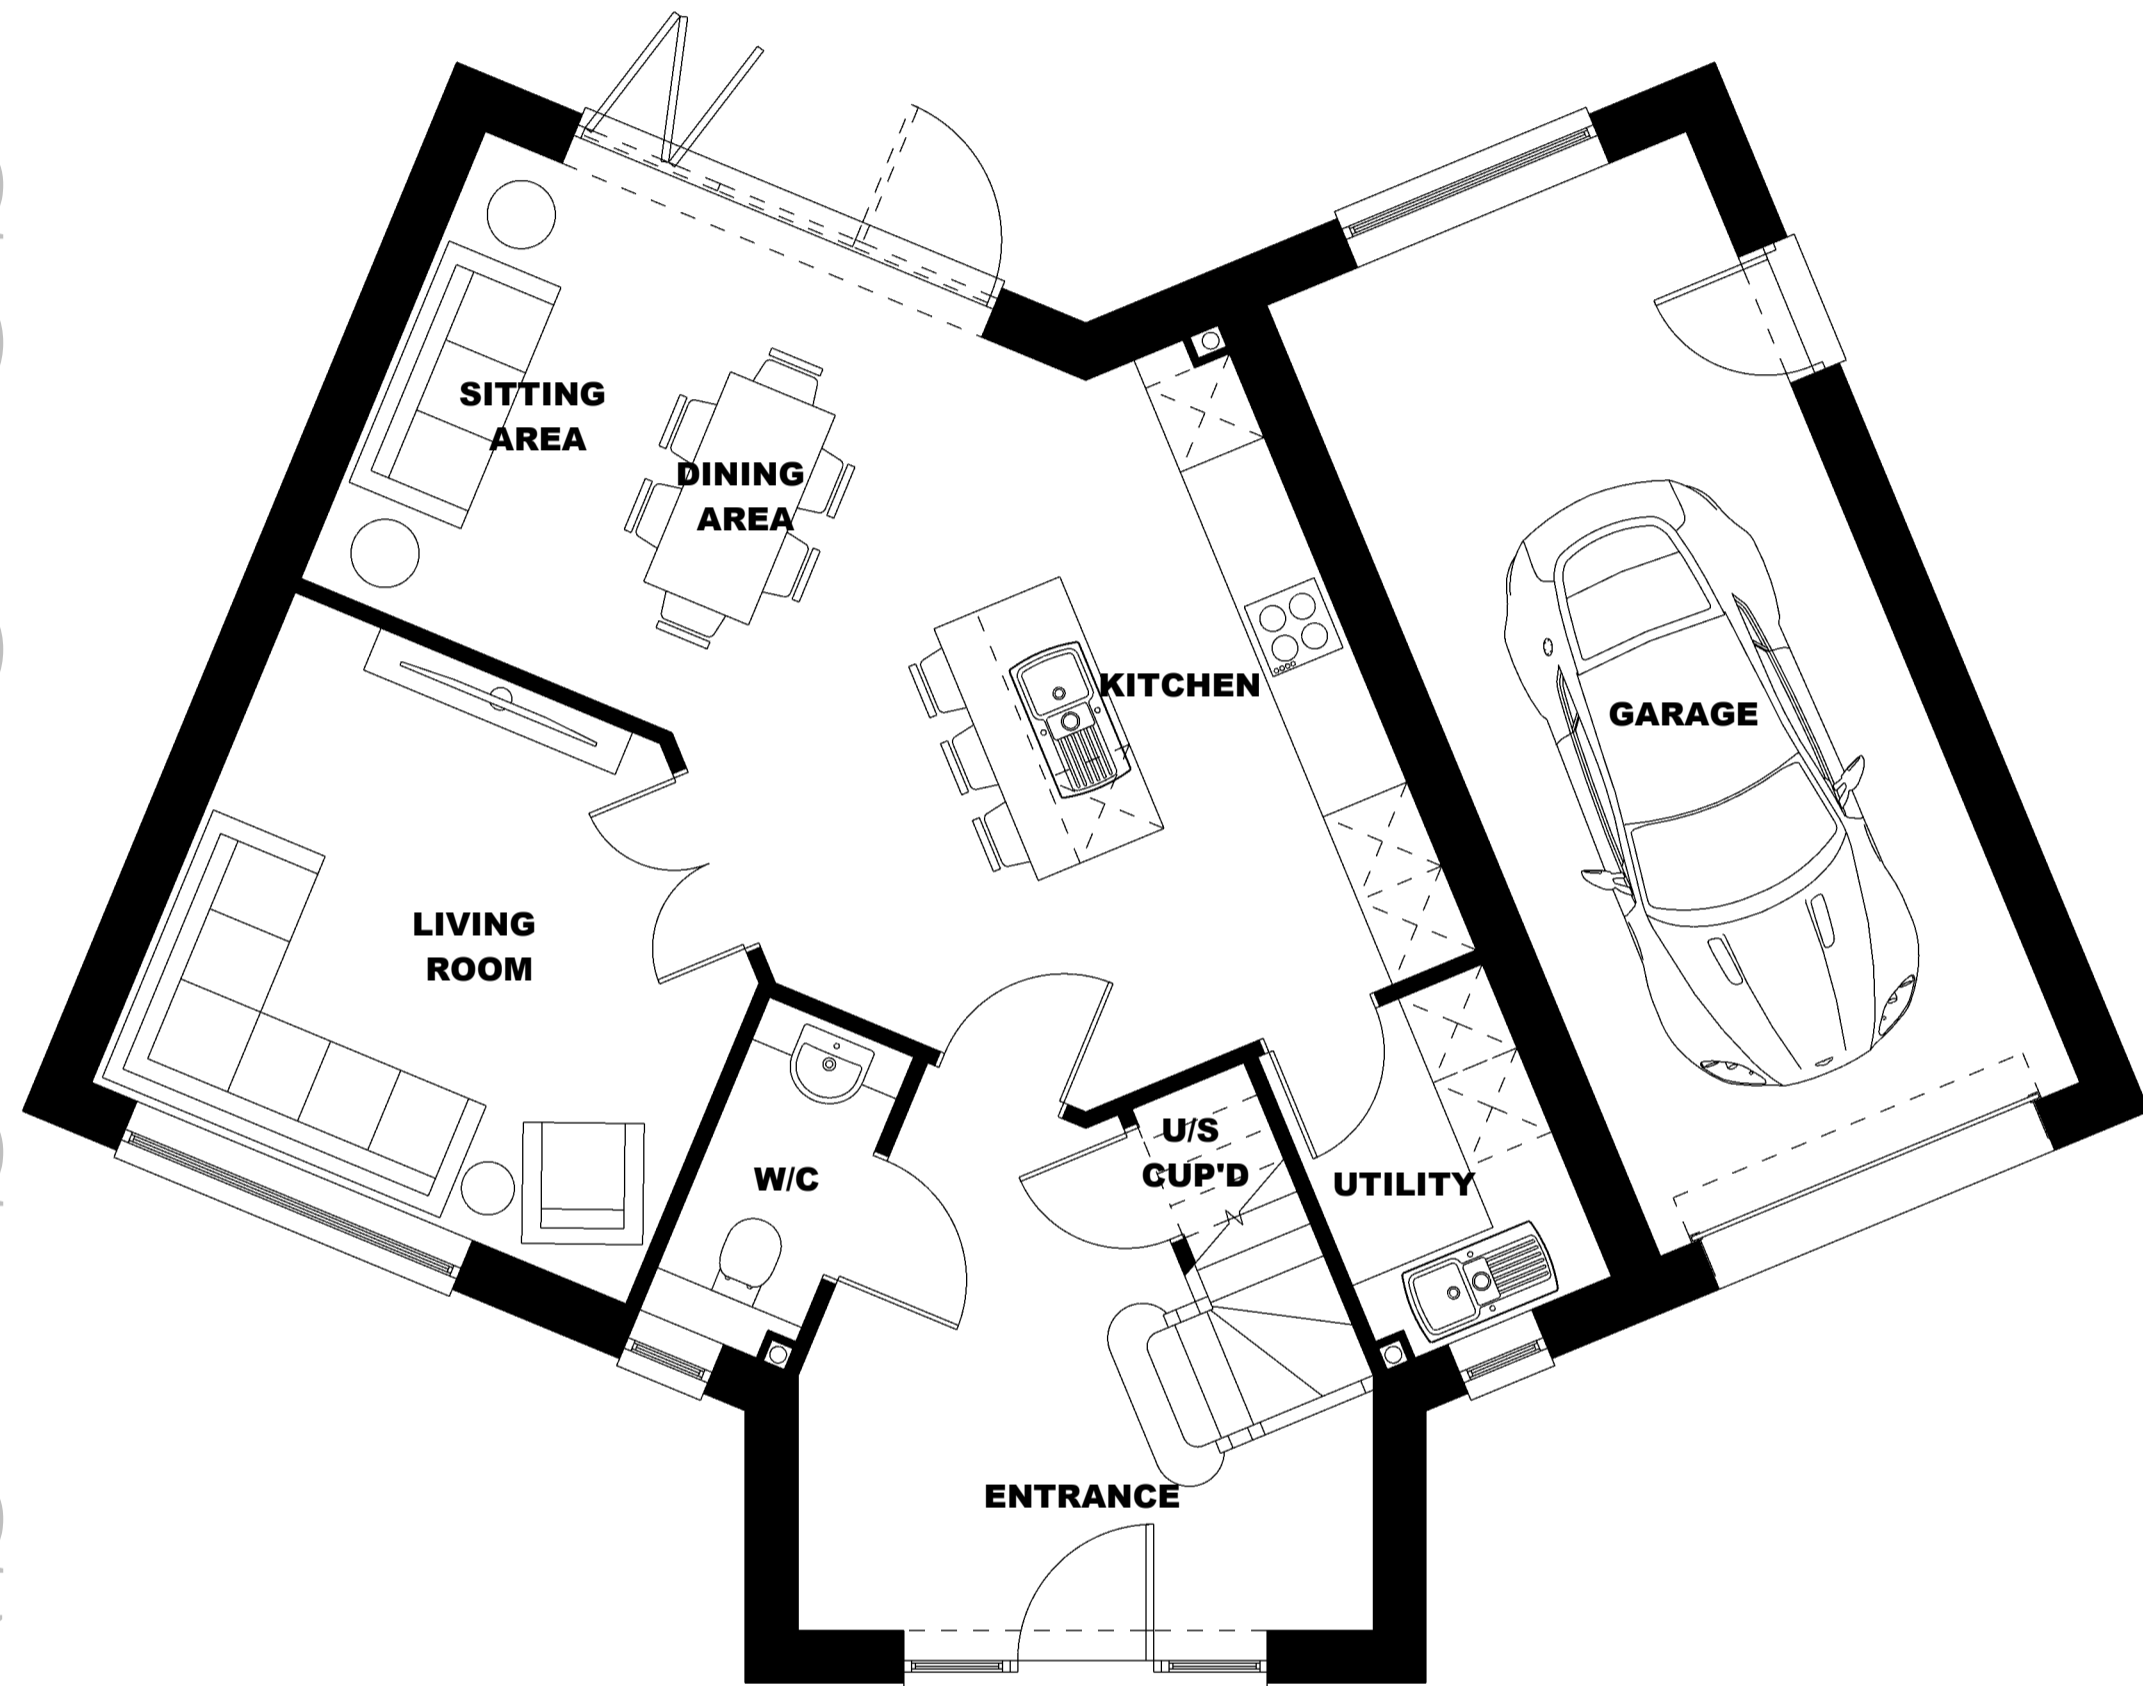

GROUND FLOOR PLAN
Scale 1:50

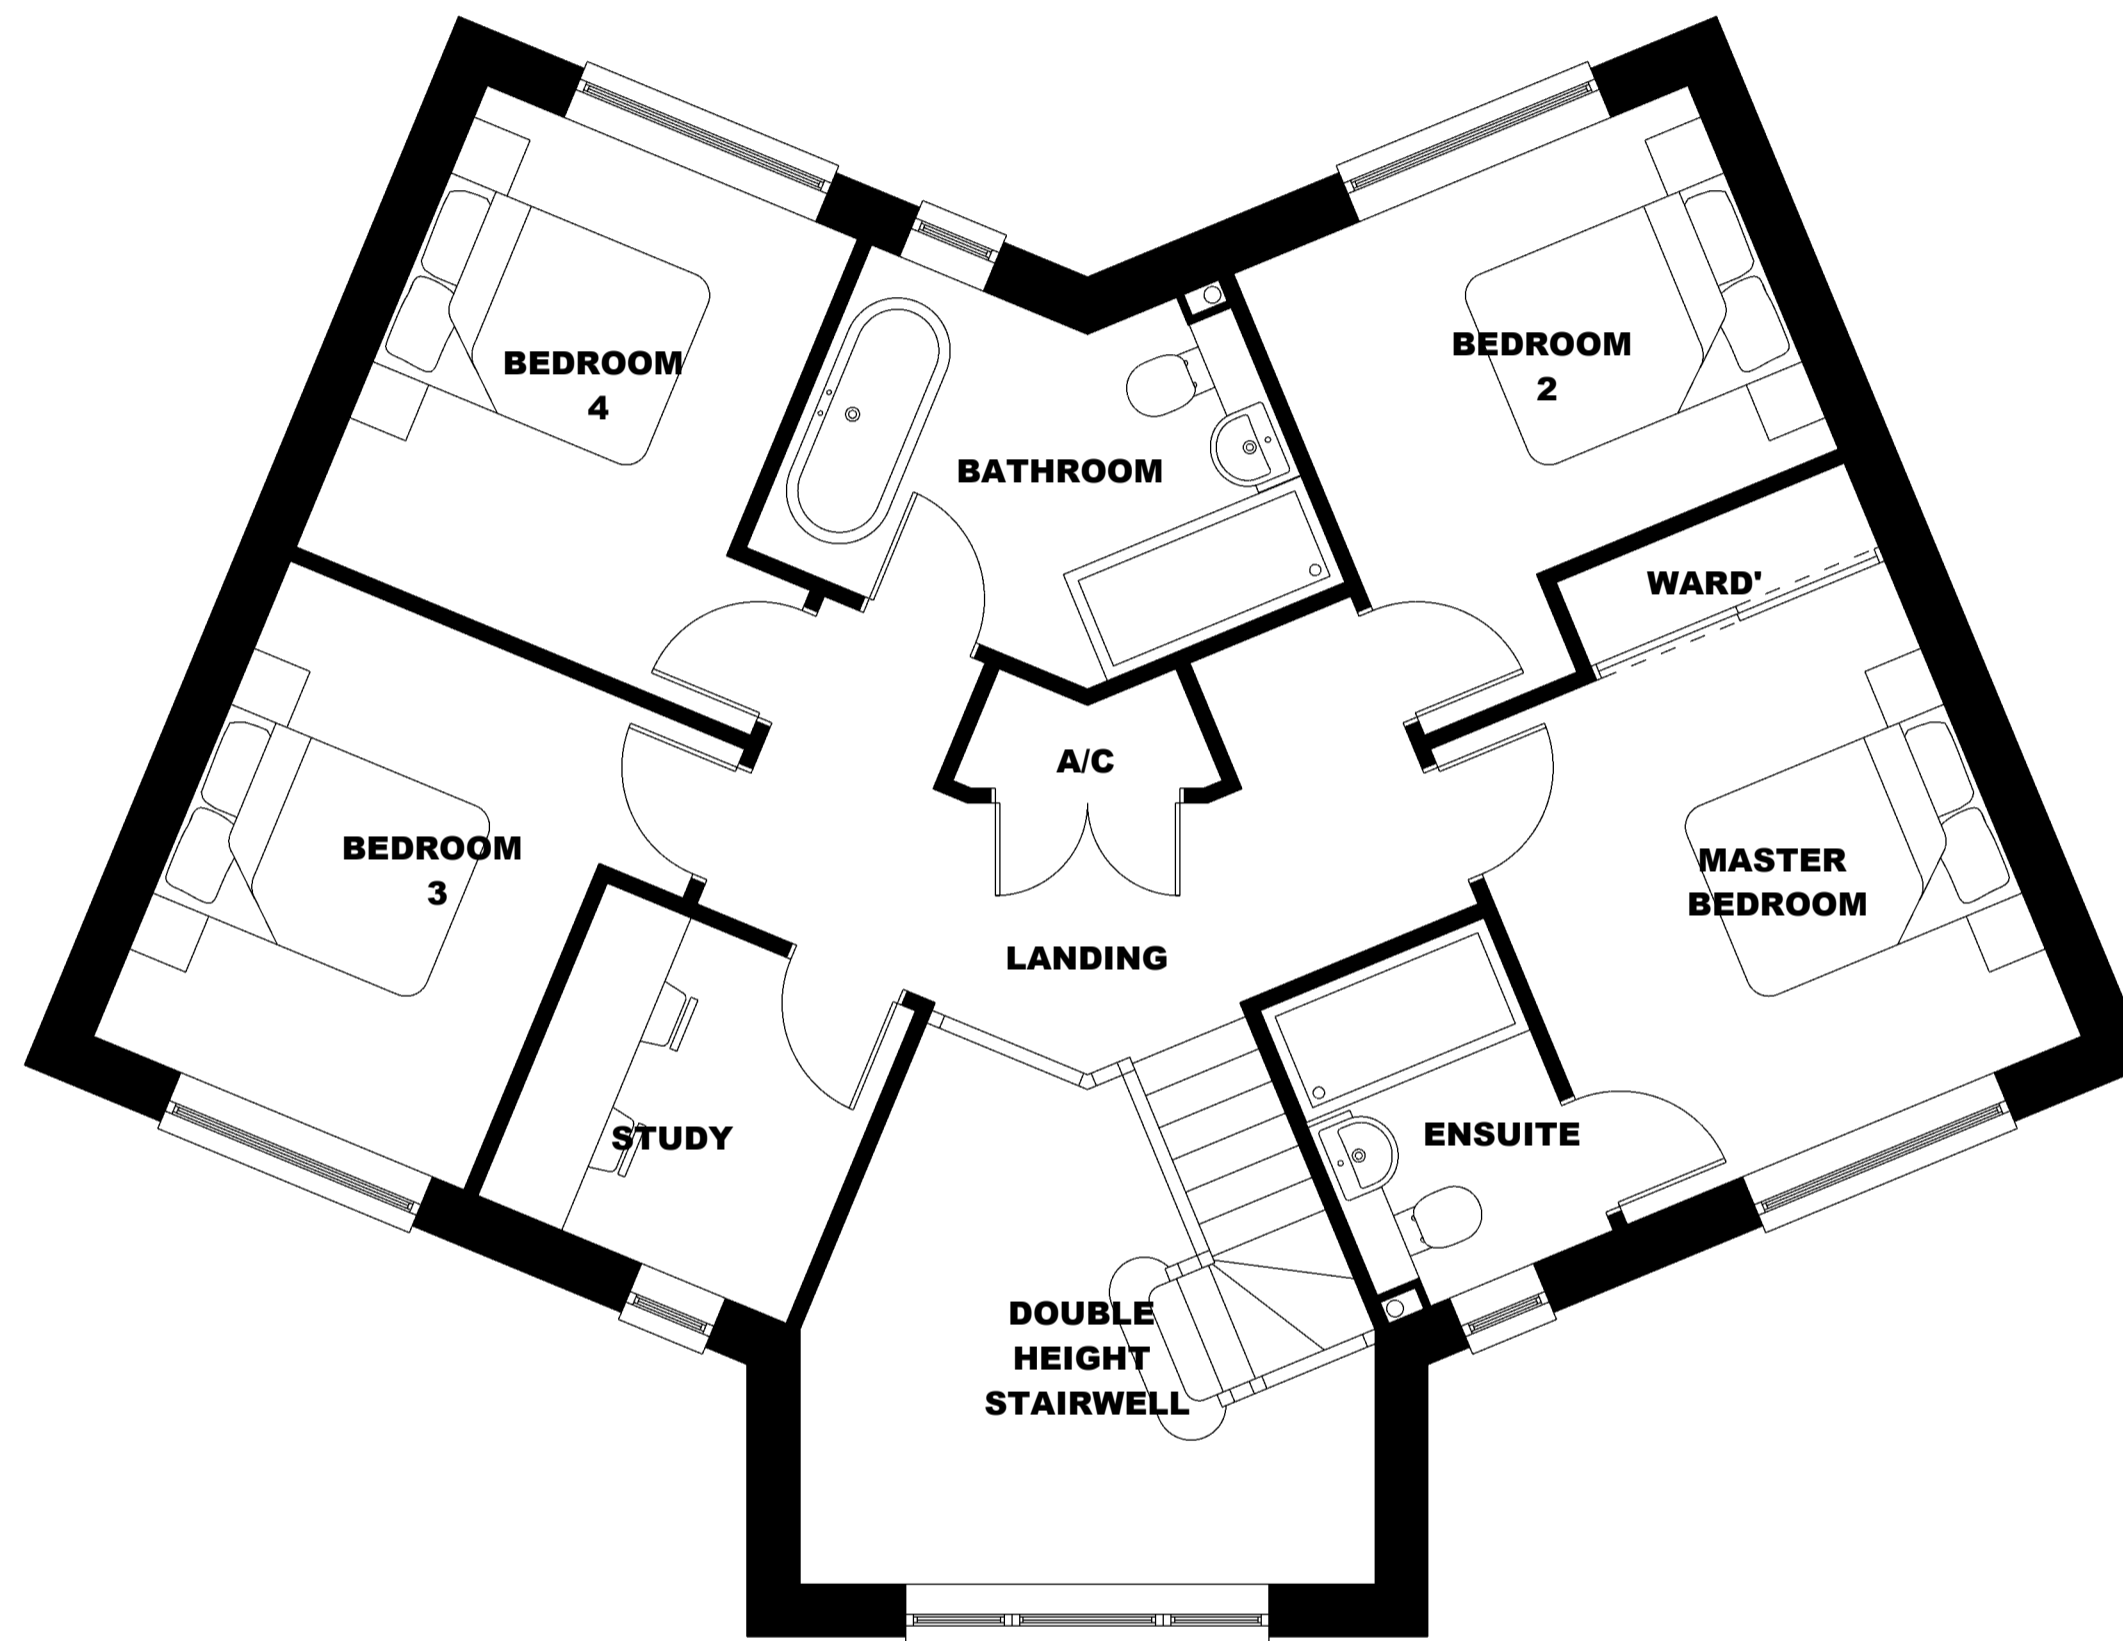

FIRST FLOOR PLAN
Scale 1:50



TYPICAL SECTION THRO'
Scale 1:100



FRONT PERSPECTIVE
Scale NTS



REAR PERSPECTIVE
Scale NTS



Project:
Proposed Residential Development at 149 Main Road,
Clenchwarton, King's Lynn, Norfolk, PE34 4DT

Client: Mr & Mrs J. Roser Issue Date: 20.06.2023

Title:
PLOT 2 - PLANS AS PROPOSED

Revision Details:
Amended to suit Planning comments

Drawing Number: 2154.03 Rev: B

For and on behalf of 'REEVE Design Ltd'
The Nest, 32 Mill Road, Magdalen, King's Lynn, Norfolk, PE34 3BZ
T: 07464 945103 W: www.reevedesign.co.uk
Registered in England No. 11744392 Paper Size: A1

This line measures 200mm in length when printed correctly.