



Front elevation

Thermowood cladding (vertical)

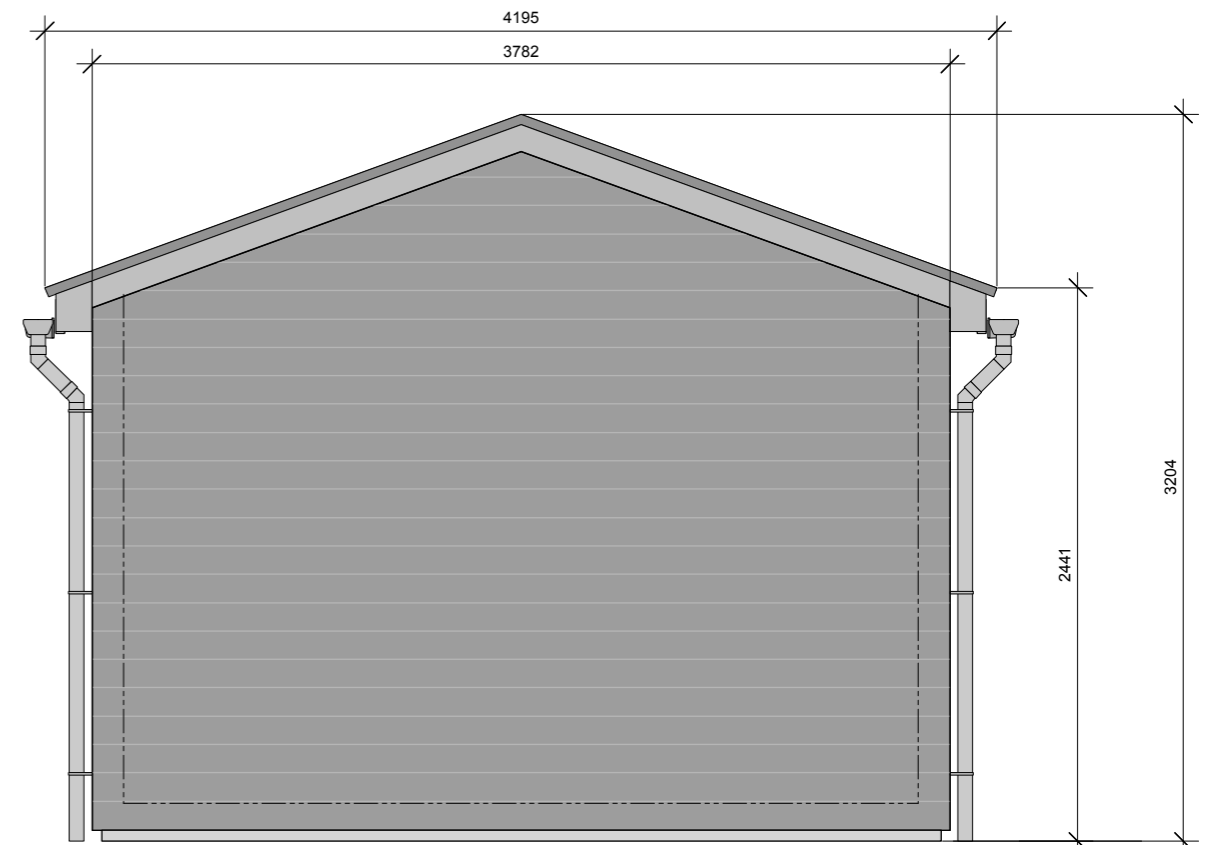


Left elevation

Cedral cladding (horizontal)

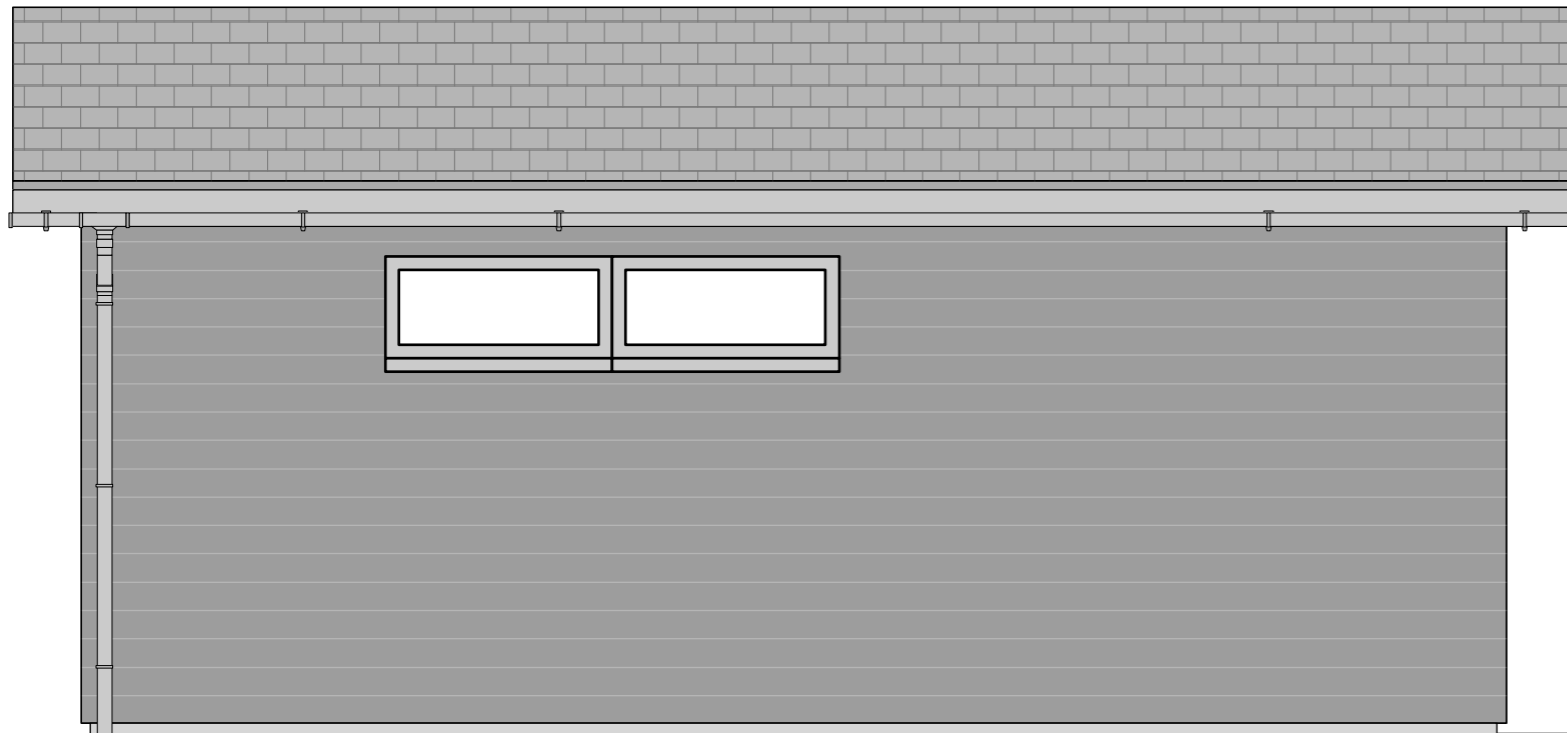

Rear elevation

Cedral cladding (horizontal)

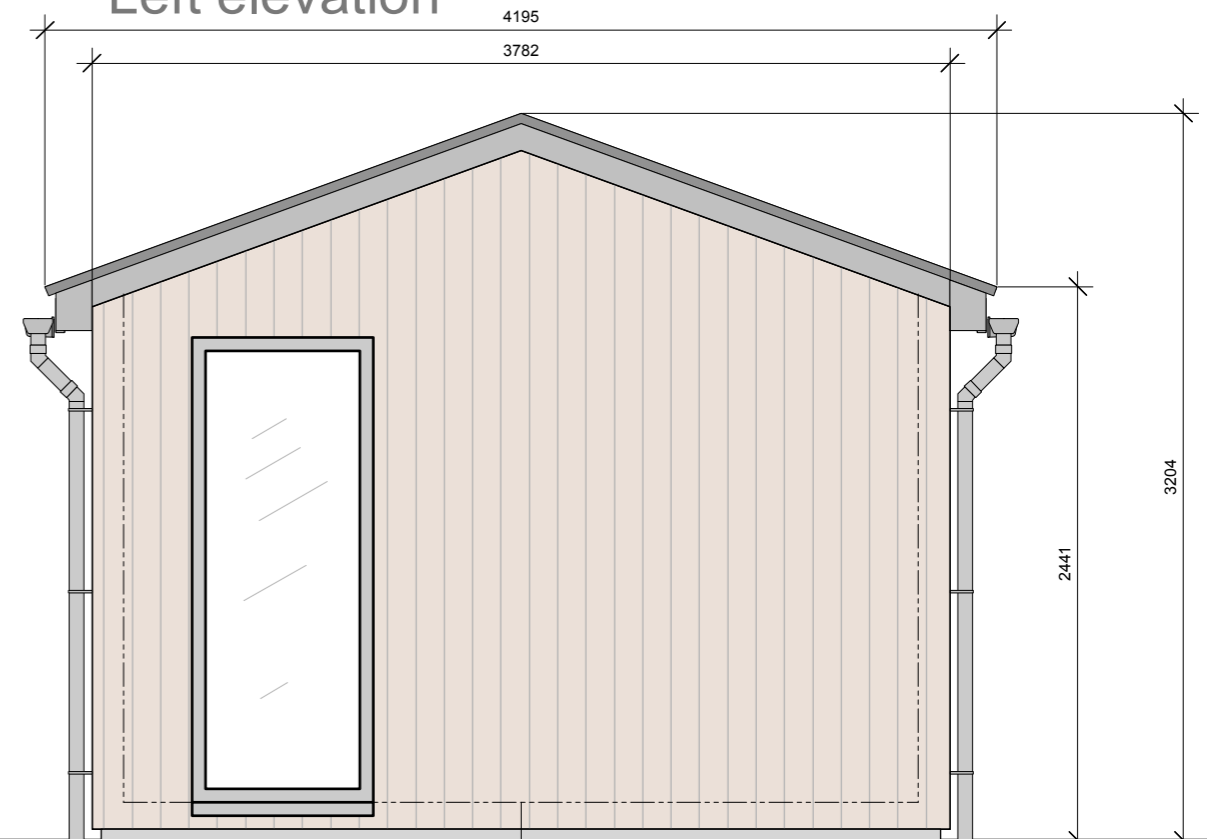


Right elevation

Thermowood cladding (vertical)

Scale 1:33 1/3 @ A3
 Mike Allton - Croft House, High Street, Guilden Morden

| | | | |
|---------------------------------------------------------------|-----------------------|-----------------------------|--|
| CLIENT Mike Allton | | TITLE Elevations | |
| PROJECT Croft House, High Street, Guilden Morden | | | |
| PRODUCT Holkham | JOB NO 3986 | DATE 20 June 2023 | |



AMC
GARDEN ROOMS
 AMC Garden Rooms Limited, 12 Blackstone Road,
 Huntingdon, Cambridge, PE29 6EF
 United Kingdom
 Tel: +44 (0)1480 277441 www.AMCgardenrooms.co.uk