

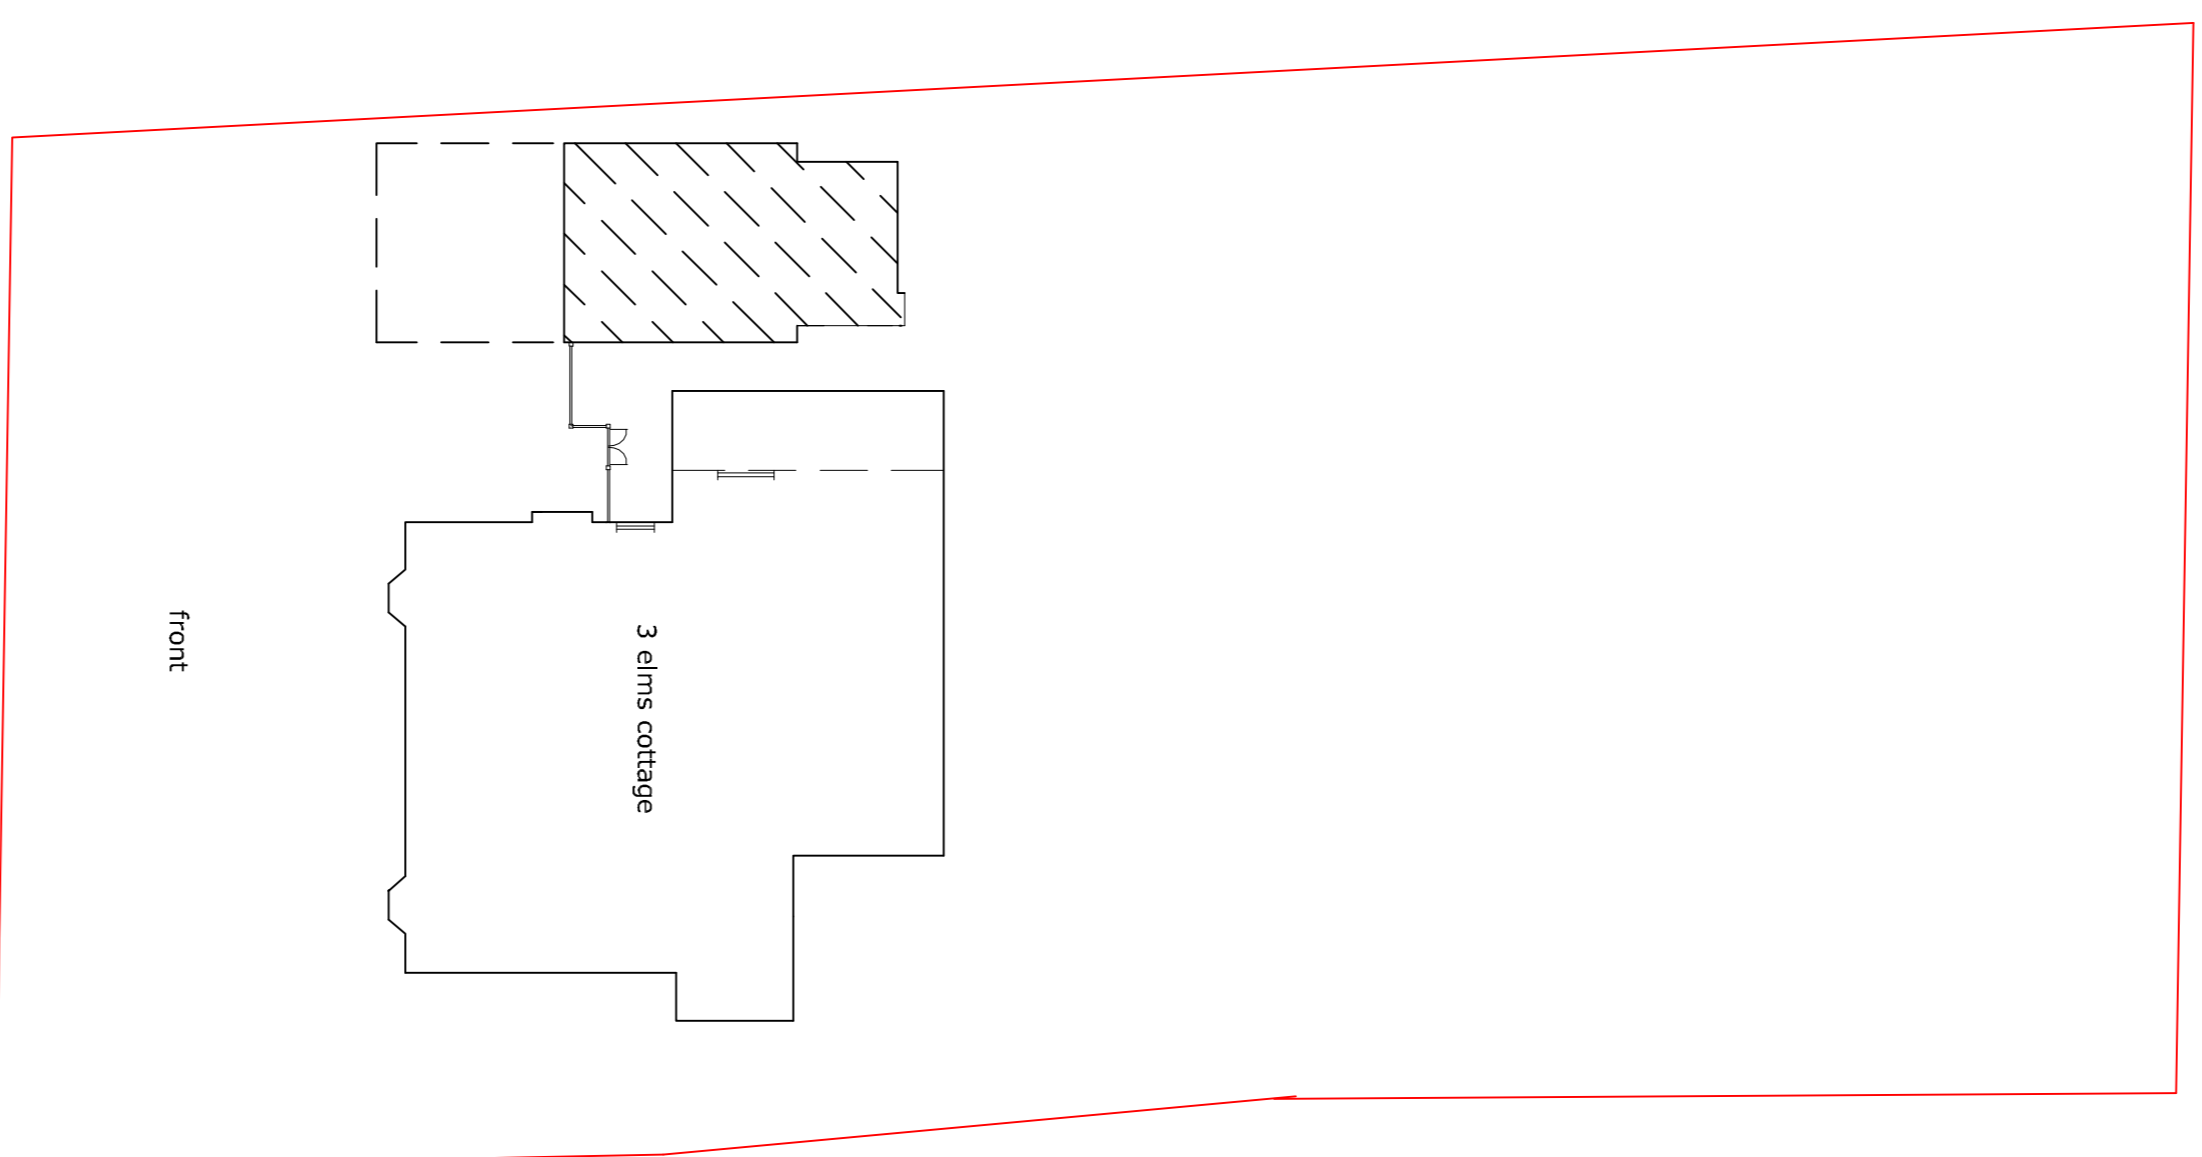
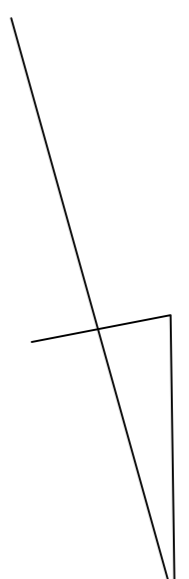


north

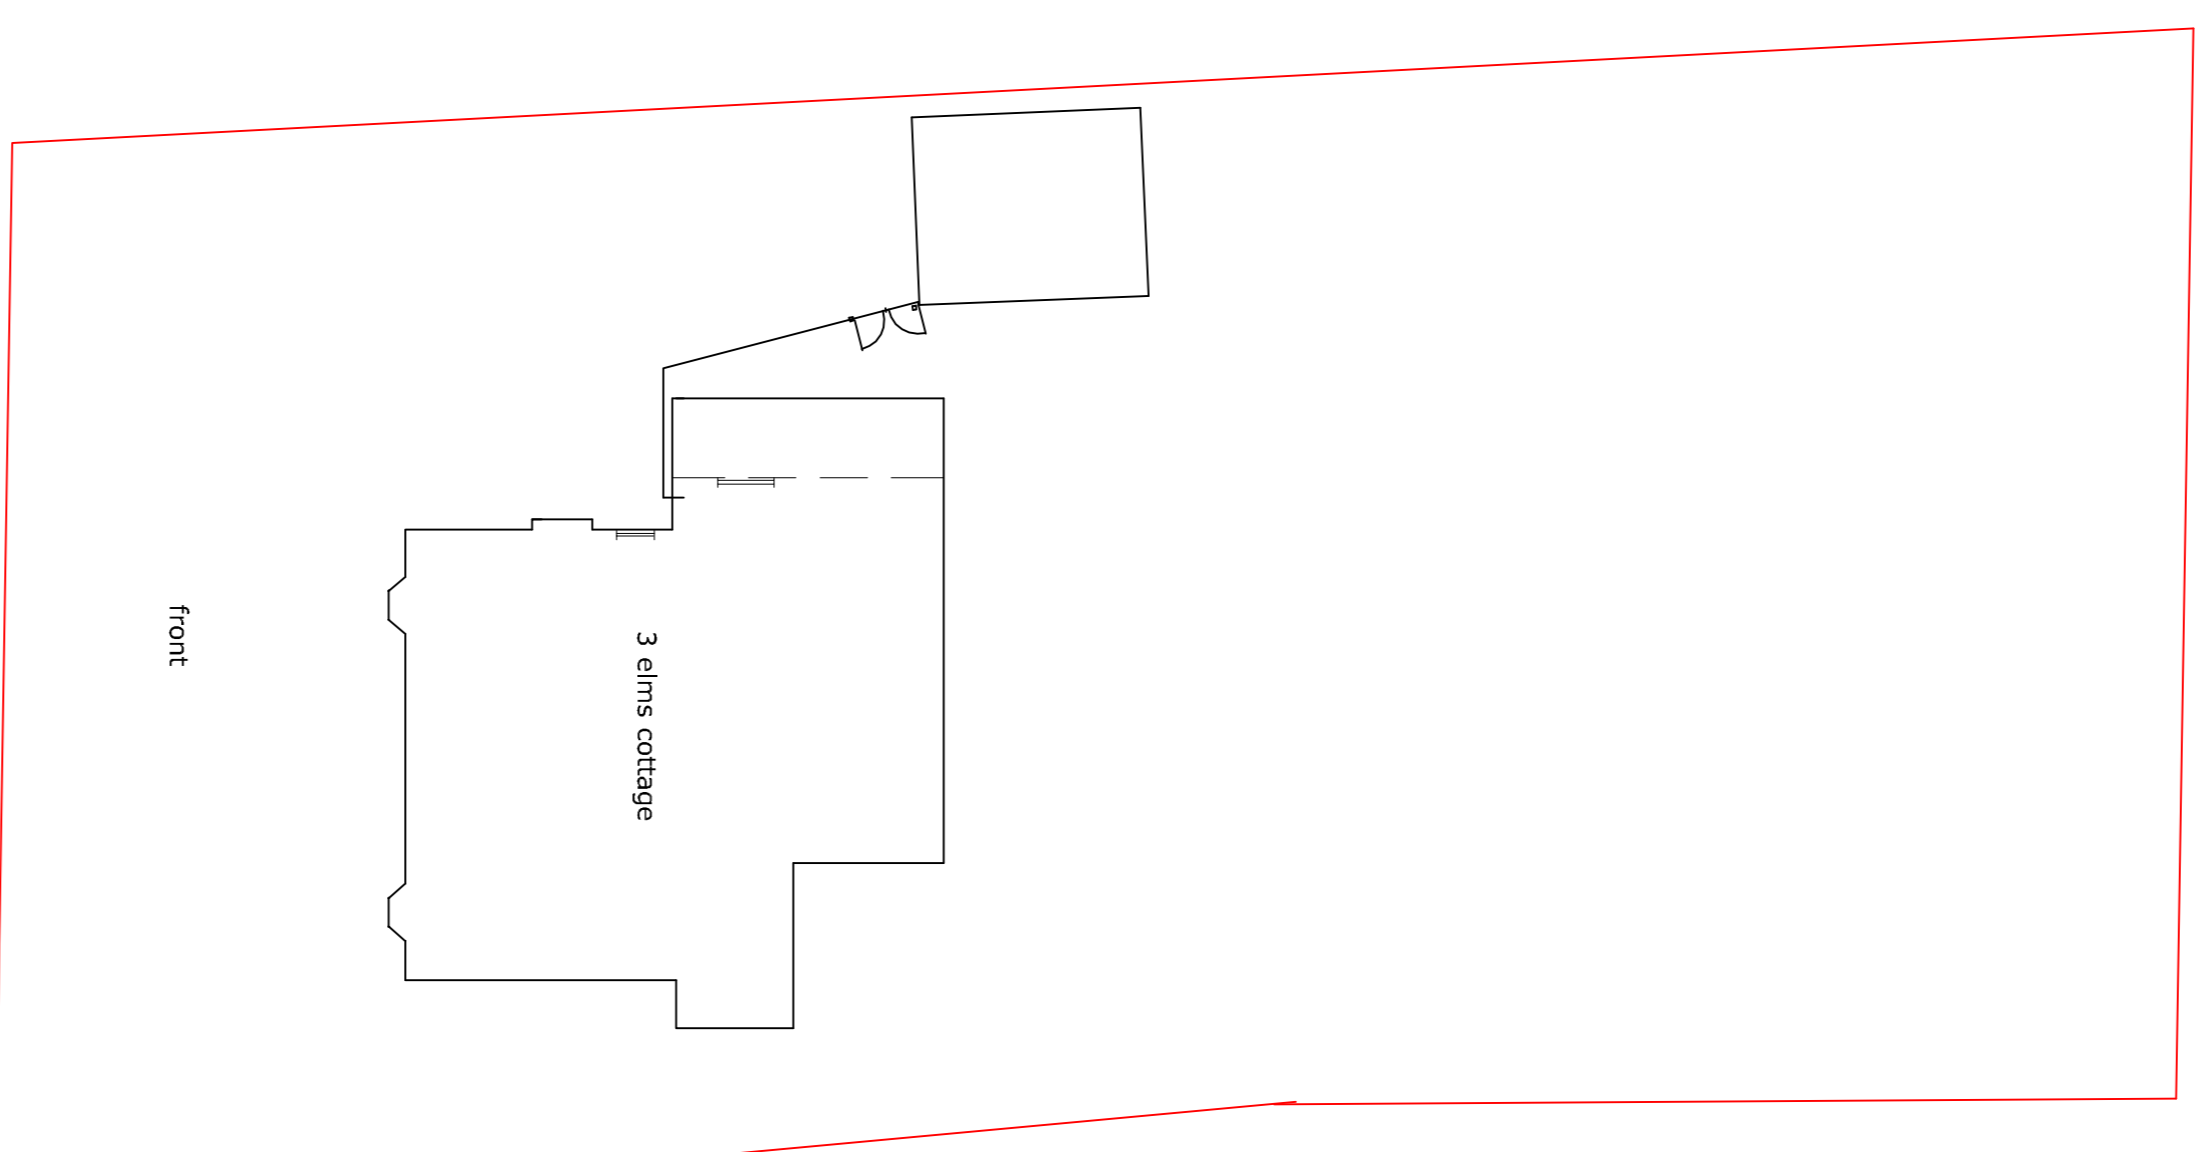

p-posed site plan

north

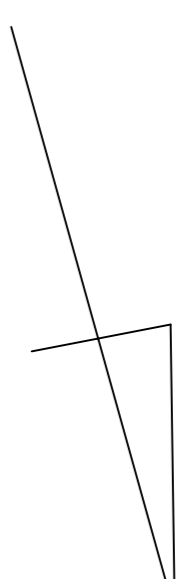

existing site plan

| Date | revisions |
|------|-----------|
| | |

plans produced to comply with
planning & building regulations
only
all dimensions to be checked on-
site

client Mr. S Downey, Ms J Jones

client address
3 elms cottage
copdock
Ipswich
suffolk
IP8 3JD

description
site plans

floor area created,

scales 1:200

| date | drawn by |
|----------|----------|
| april-23 | |

| Drwg. no. | REV. |
|---------------|------|
| A1-102303-95P | |

SCALE BAR, 1:100

bg designs
tel. 01206 367922 office
house extensions
listed buildings
conservation areas
e-mail: bgdesigns@btinternet.com
pba est. 1977

Notes all dimensions must be checked on site and not scaled from this drawing © copyright BG DESIGNS