



EXISTING FARM OVERALL SITE

1:5000

0 100
METRES @ 1:5000

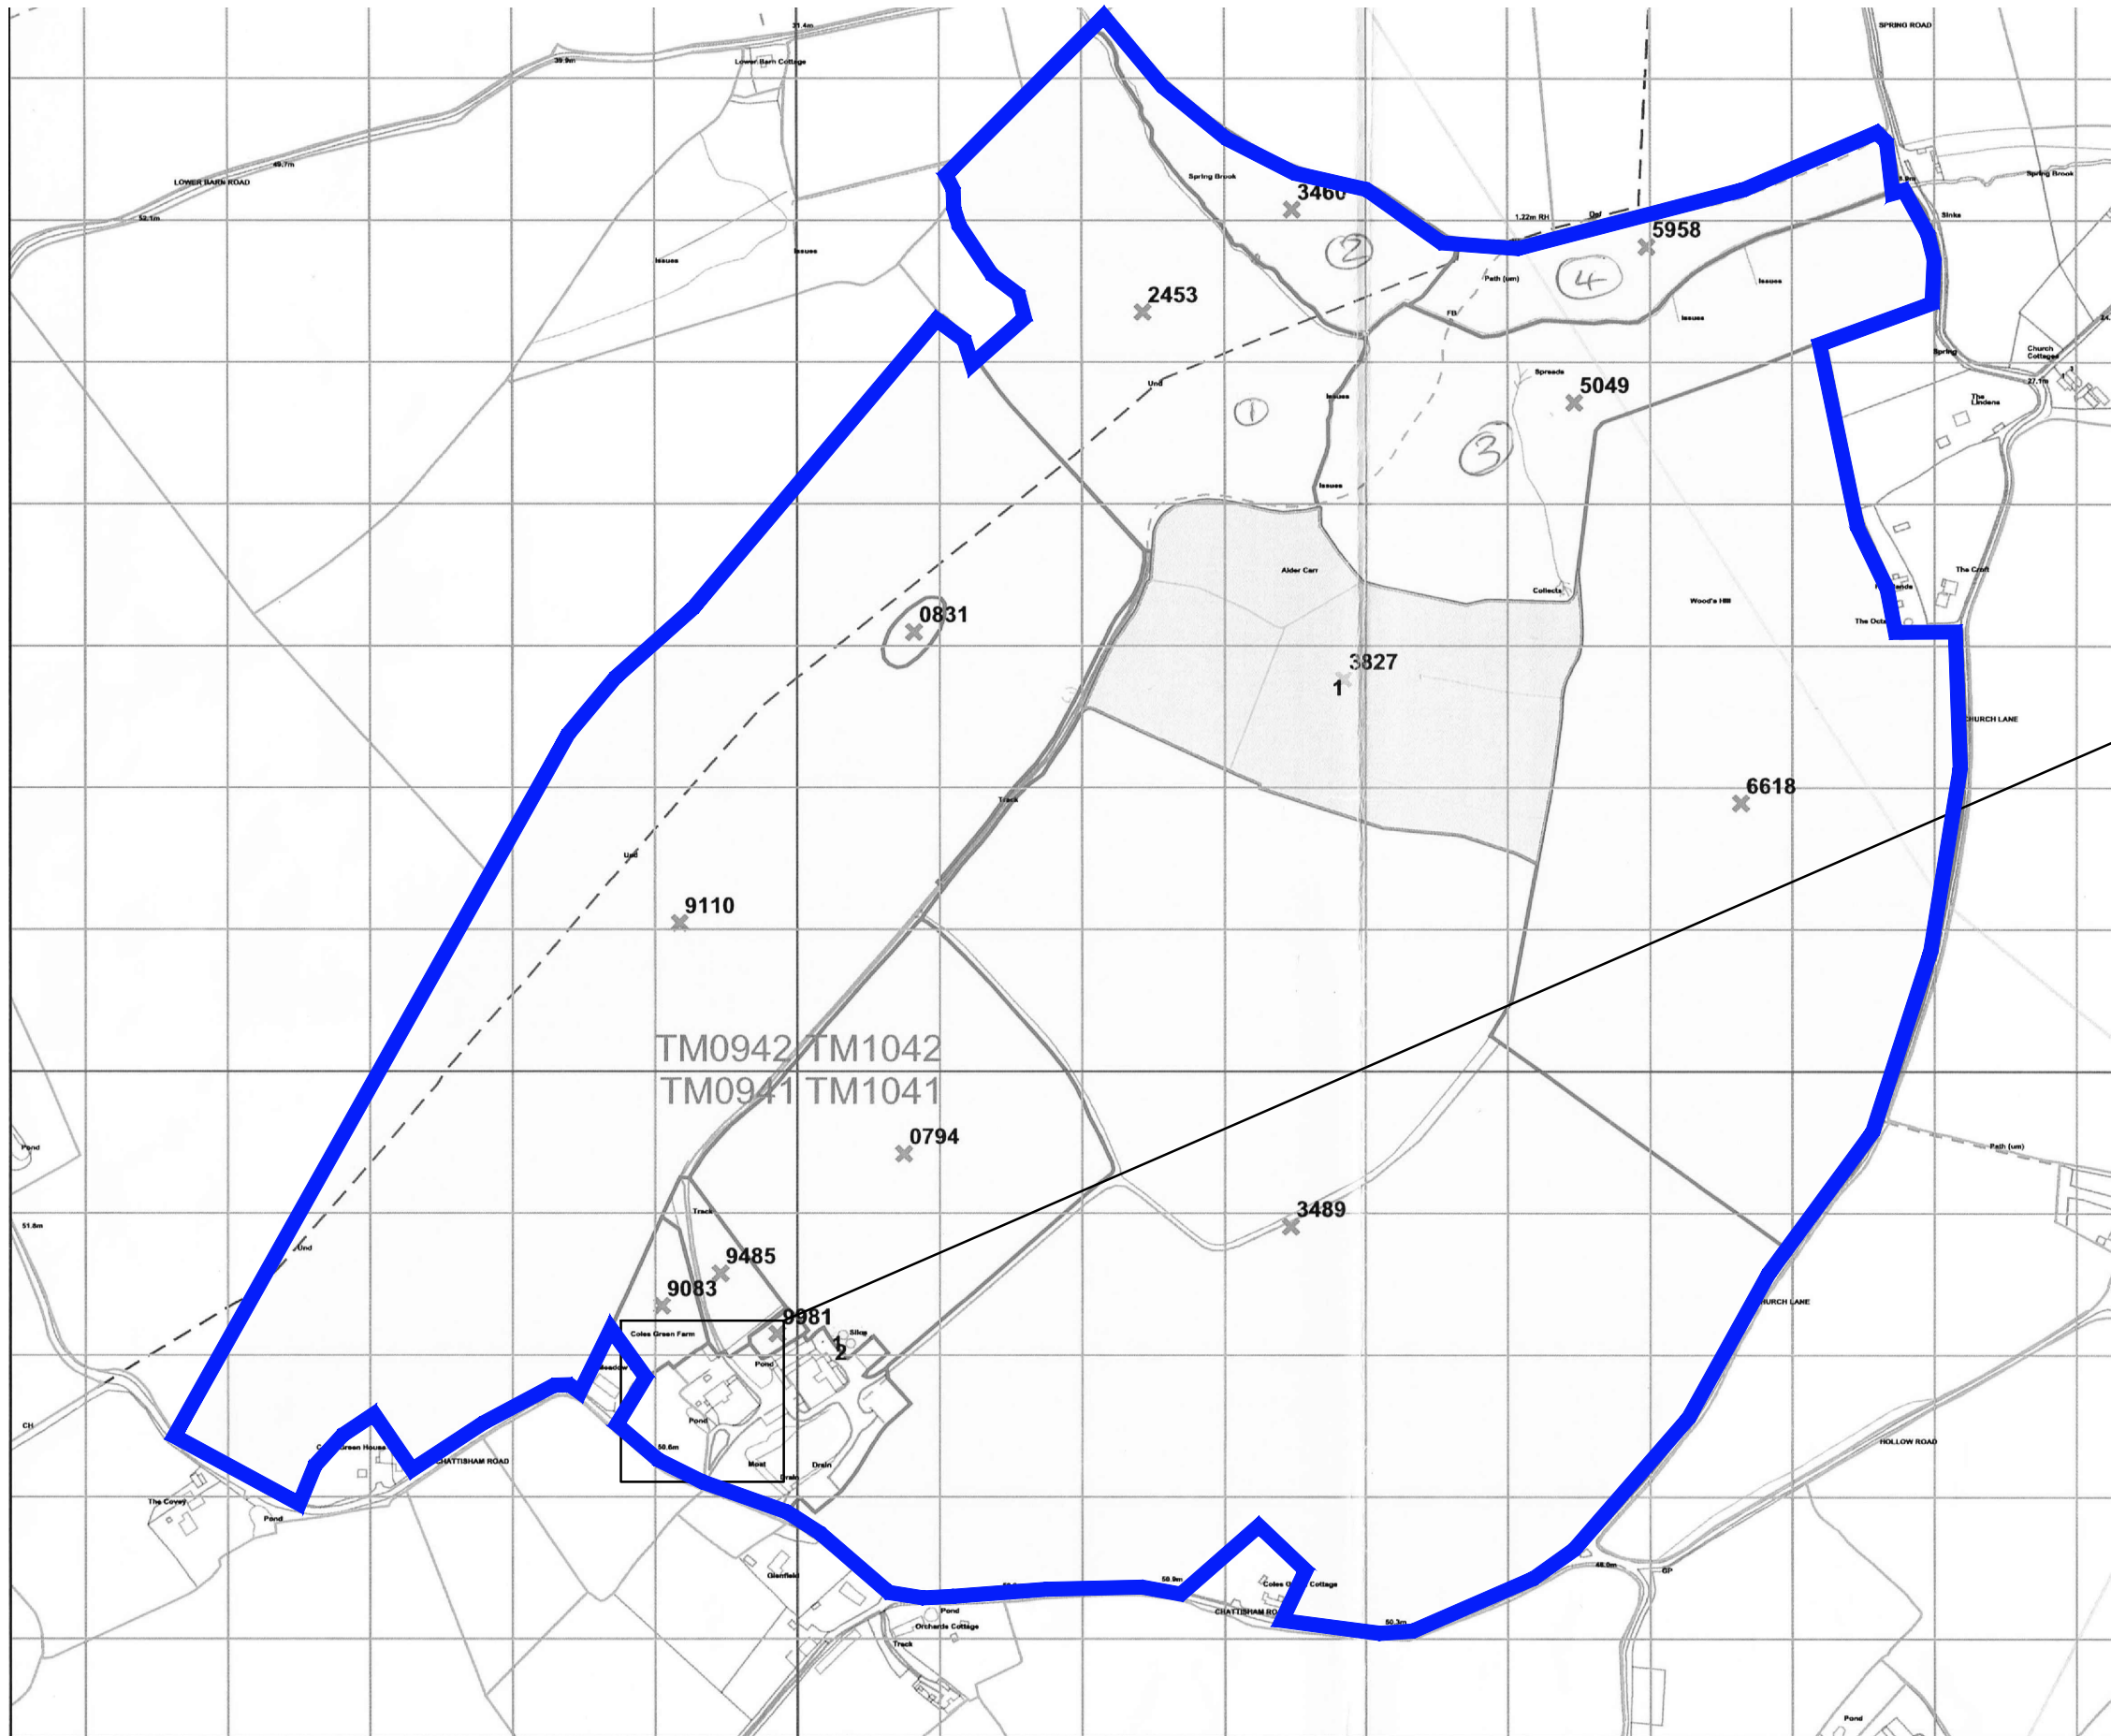

COLES GREEN FARMHOUSE

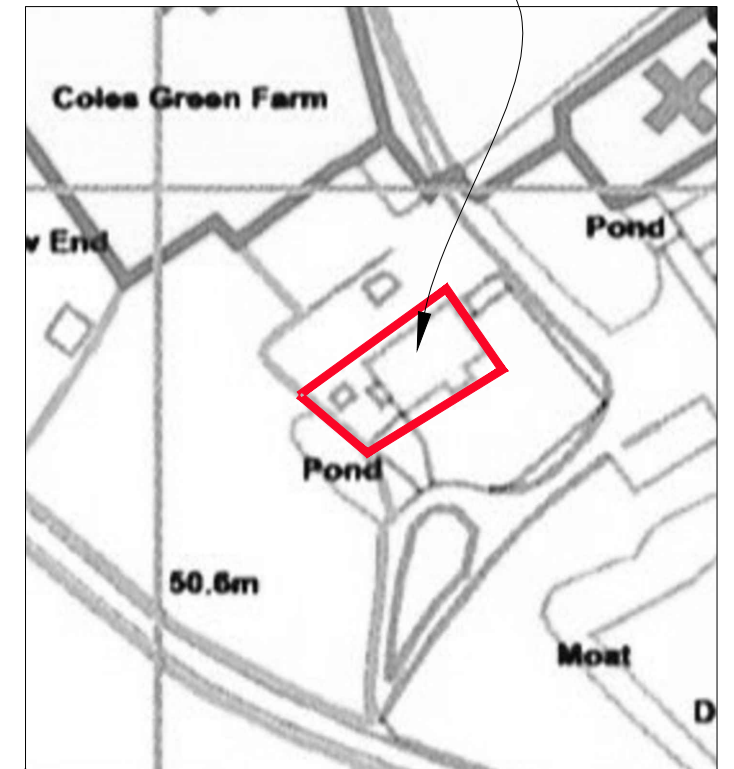

EXISTING LOCATION PLAN

1:1250
0 10 20 50
METRES @ 1:1250



100mm full size	
Stage PLANNING	Status

Revisions

Architectural Management
Architecture & Heritage Consultants 07508 705450
www.architecturalmanagement.co.uk

Client Mrs J Faulds
Project Coles Green Farmhouse, Washbrook.
Replacement Porch
Drawing Existing Site Plans
Project No. 221104 Drawing No. 01
Date April 2023 Scale as noted @ A3

Do not scale
© Architectural Management Ltd Reg No 09518230

