

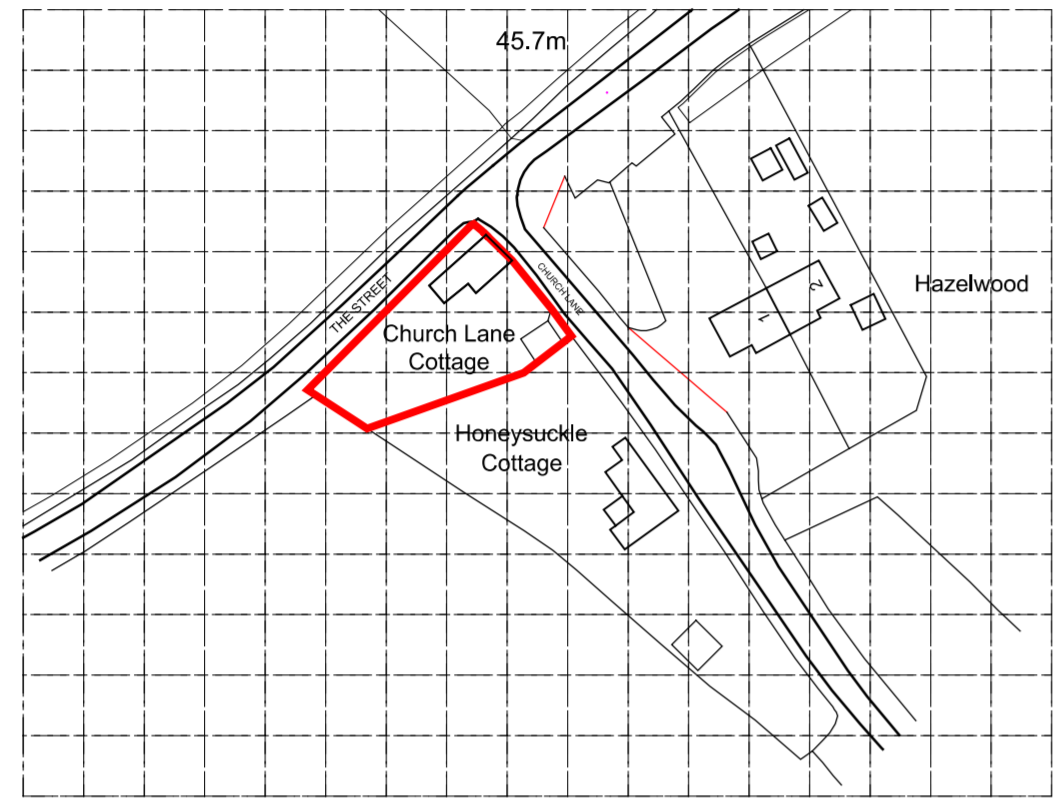


RENOVATION TO CHURCH LANE COTTAGE, CHURCH LANE, ALDHAM.
 PROPOSED SITE PLAN, LOCATION PLAN AND BLOCK PLAN.

 


LOCATION PLAN
 SCALE 1:1250

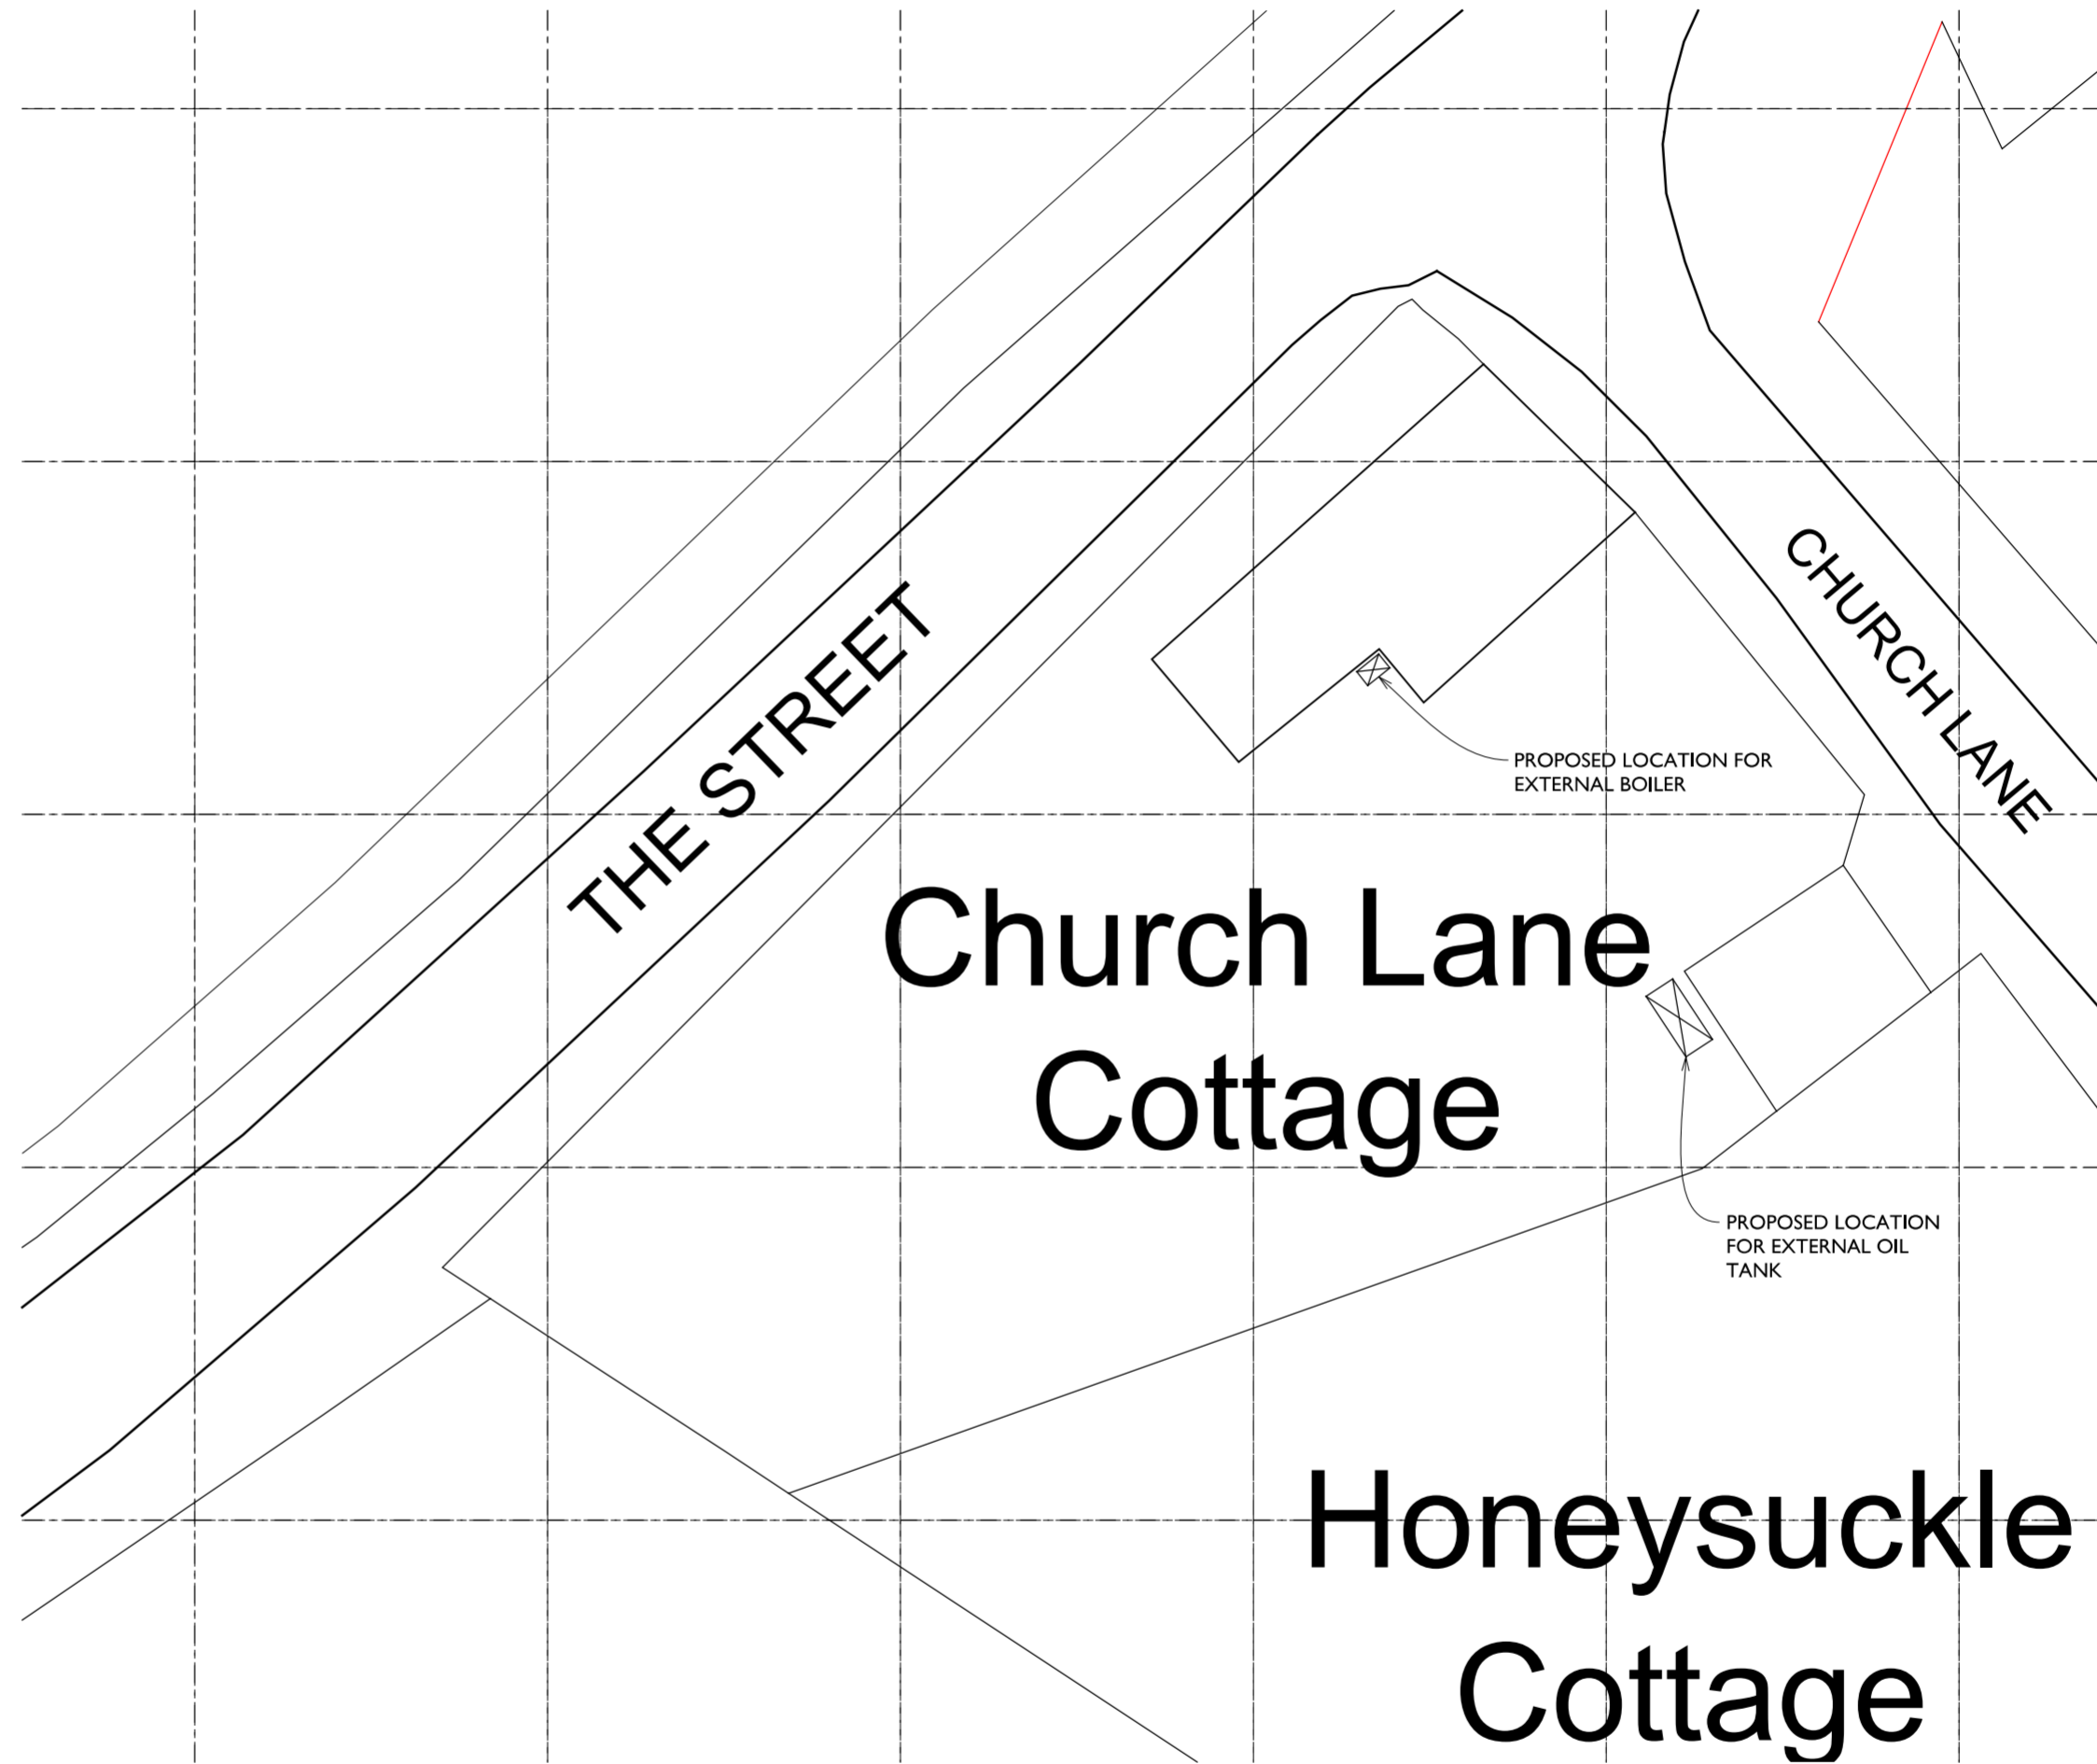

PROPOSED SITE PLAN
 SCALE 1:200

HATCHED AREAS INDICATE
 PROPOSED WORKS - EXISTING
 HOUSE RENOVATION

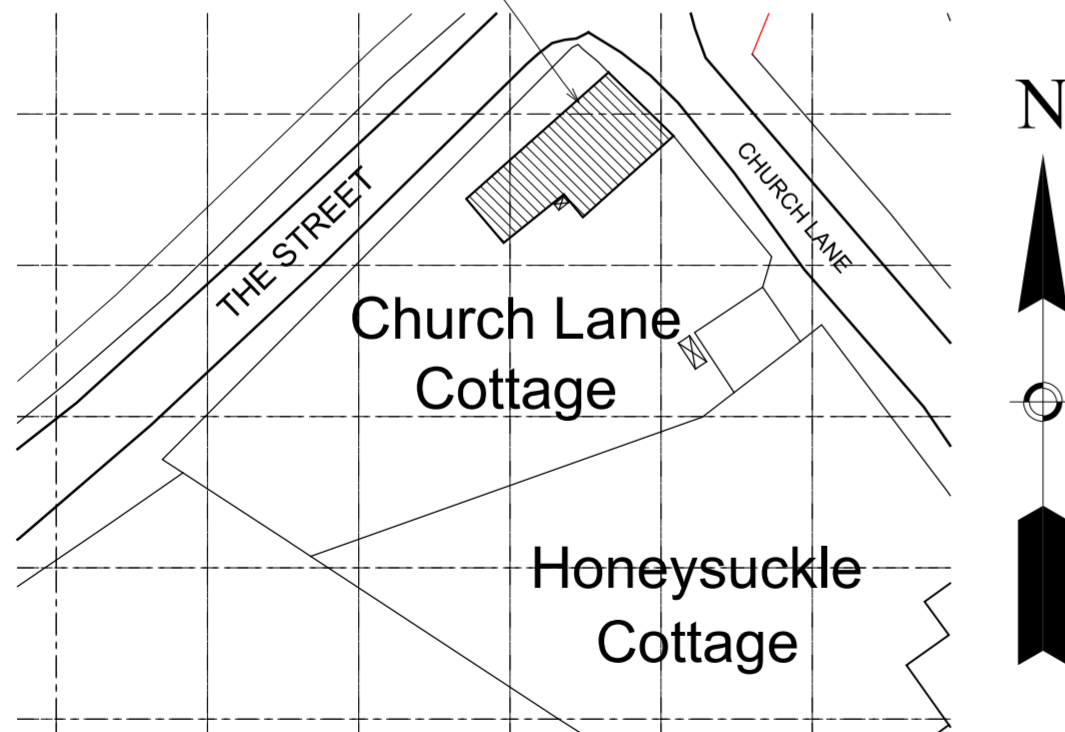

BLOCK PLAN
 SCALE 1:500



MR P KING
 CHURCH LANE COTTAGE, CHURCH LANE
 ALDHAM, IPSWICH
 SUFFOLK, IP7 6NP

9TH DECEMBER 2021

DRAWING No:- **CLC / P / 3 'C'**

SCALE:- 1:200, 1:500 AND 1:1250 @ A2

PROPOSED SITE PLAN,
 LOCATION PLAN AND BLOCK
 PLAN

REVISIONS
 REV A - UPDATED READY FOR PLANNING SUBMISSION - 10-05-2022
 REV B - UPDATED READY FOR PLANNING SUBMISSION - 09-12-2022
 REV C - DRAWING UPDATED TO REMOVE GARDEN ROOM - 15-06-2023