




RENOVATION TO CHURCH LANE COTTAGE, CHURCH LANE, ALDHAM, IPSWICH.
 PLANS, SECTIONS AND ELEVATIONS OF EXISTING PROPERTY.

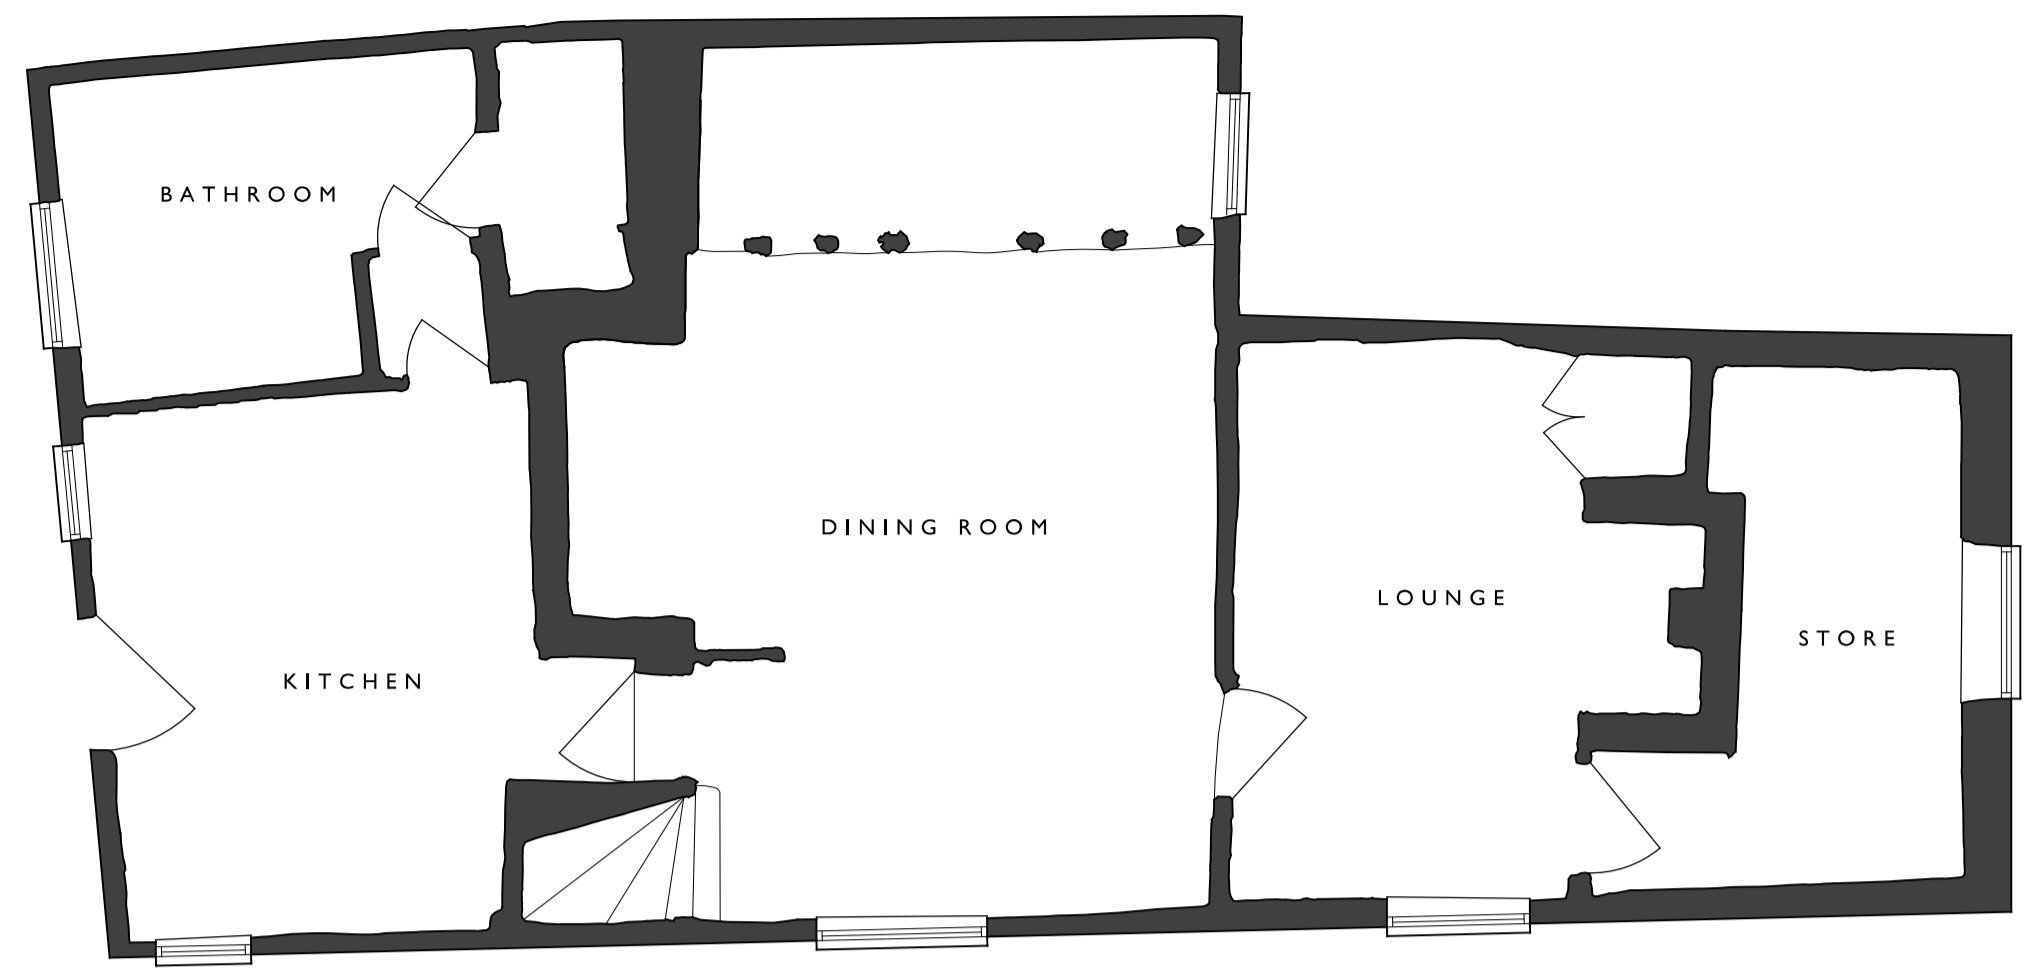

GROUND FLOOR PLAN

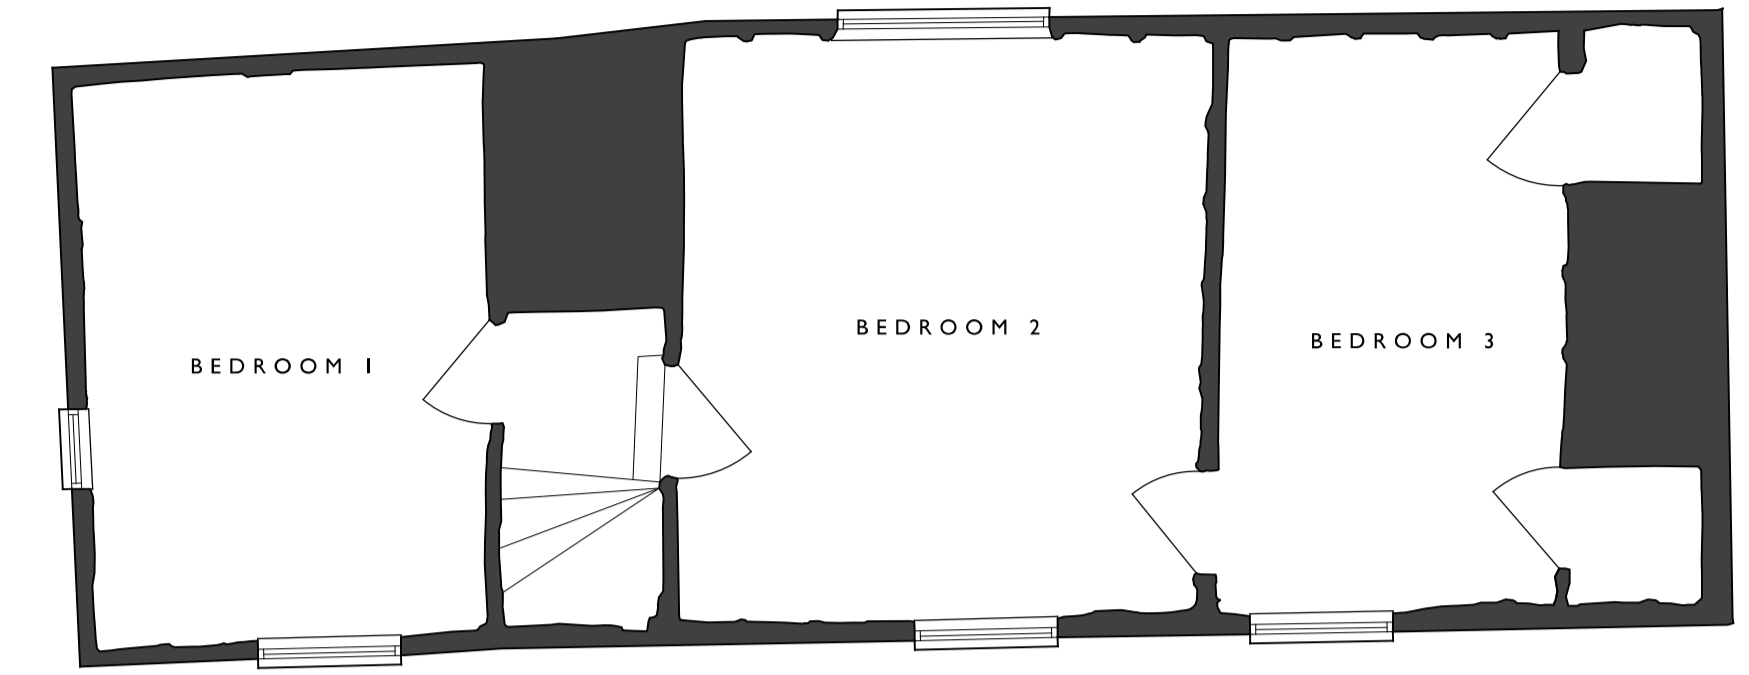


FIRST FLOOR PLAN

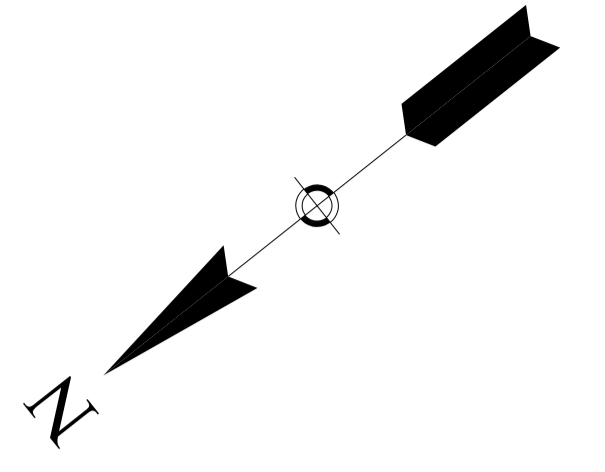


NORTH EAST ELEVATION




NORTH WEST ELEVATION

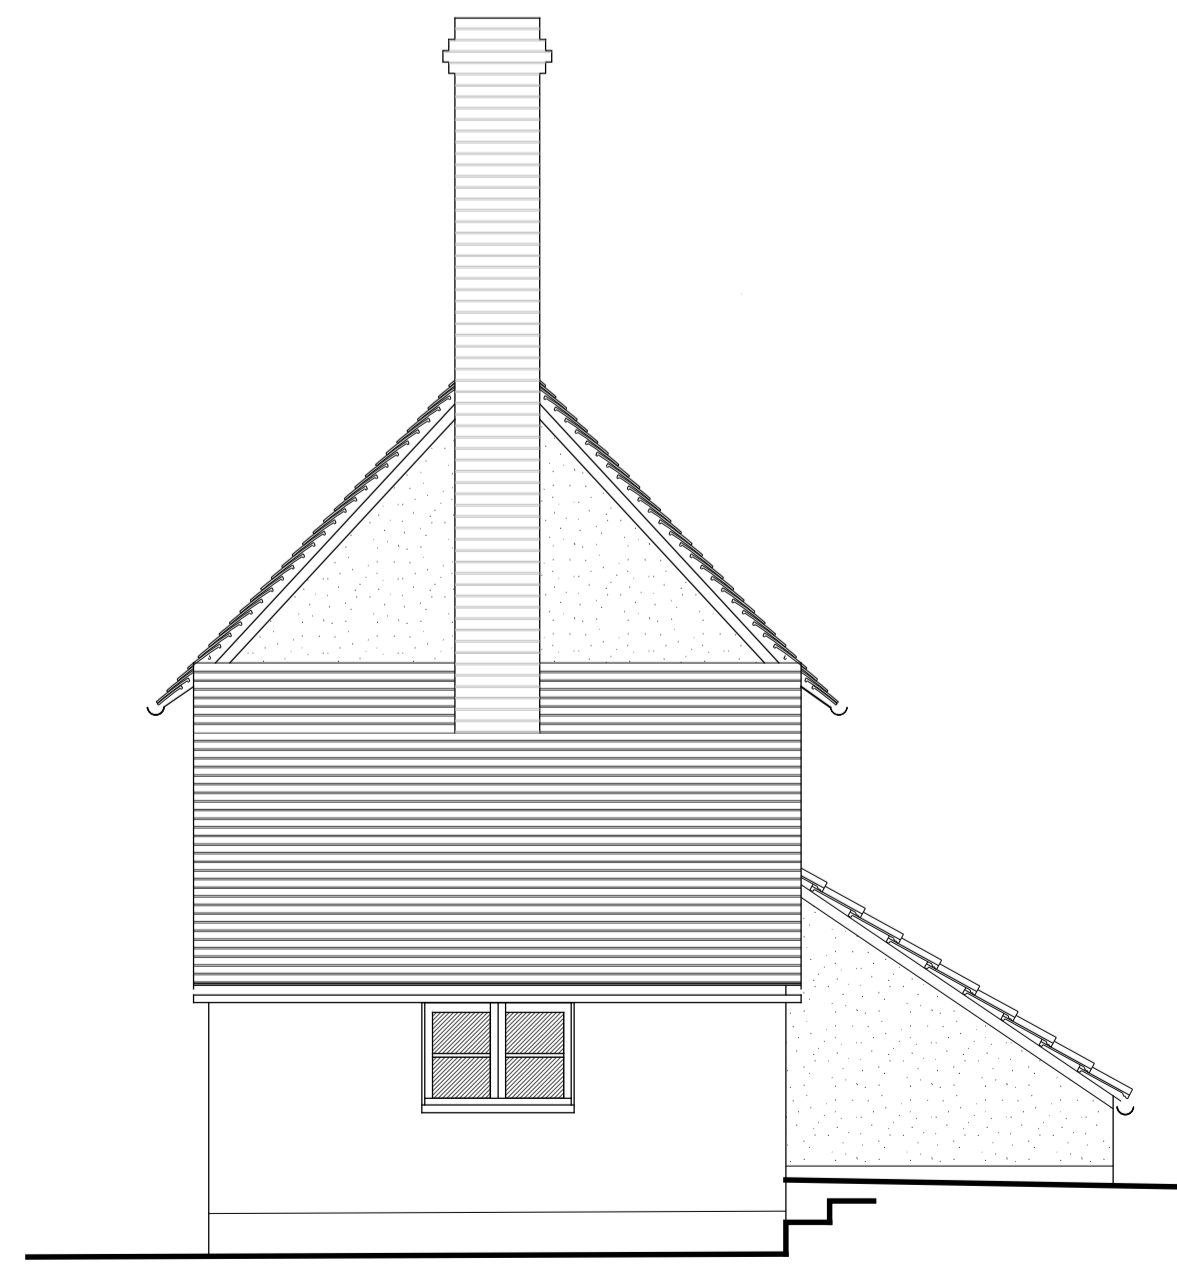

SOUTH WEST ELEVATION

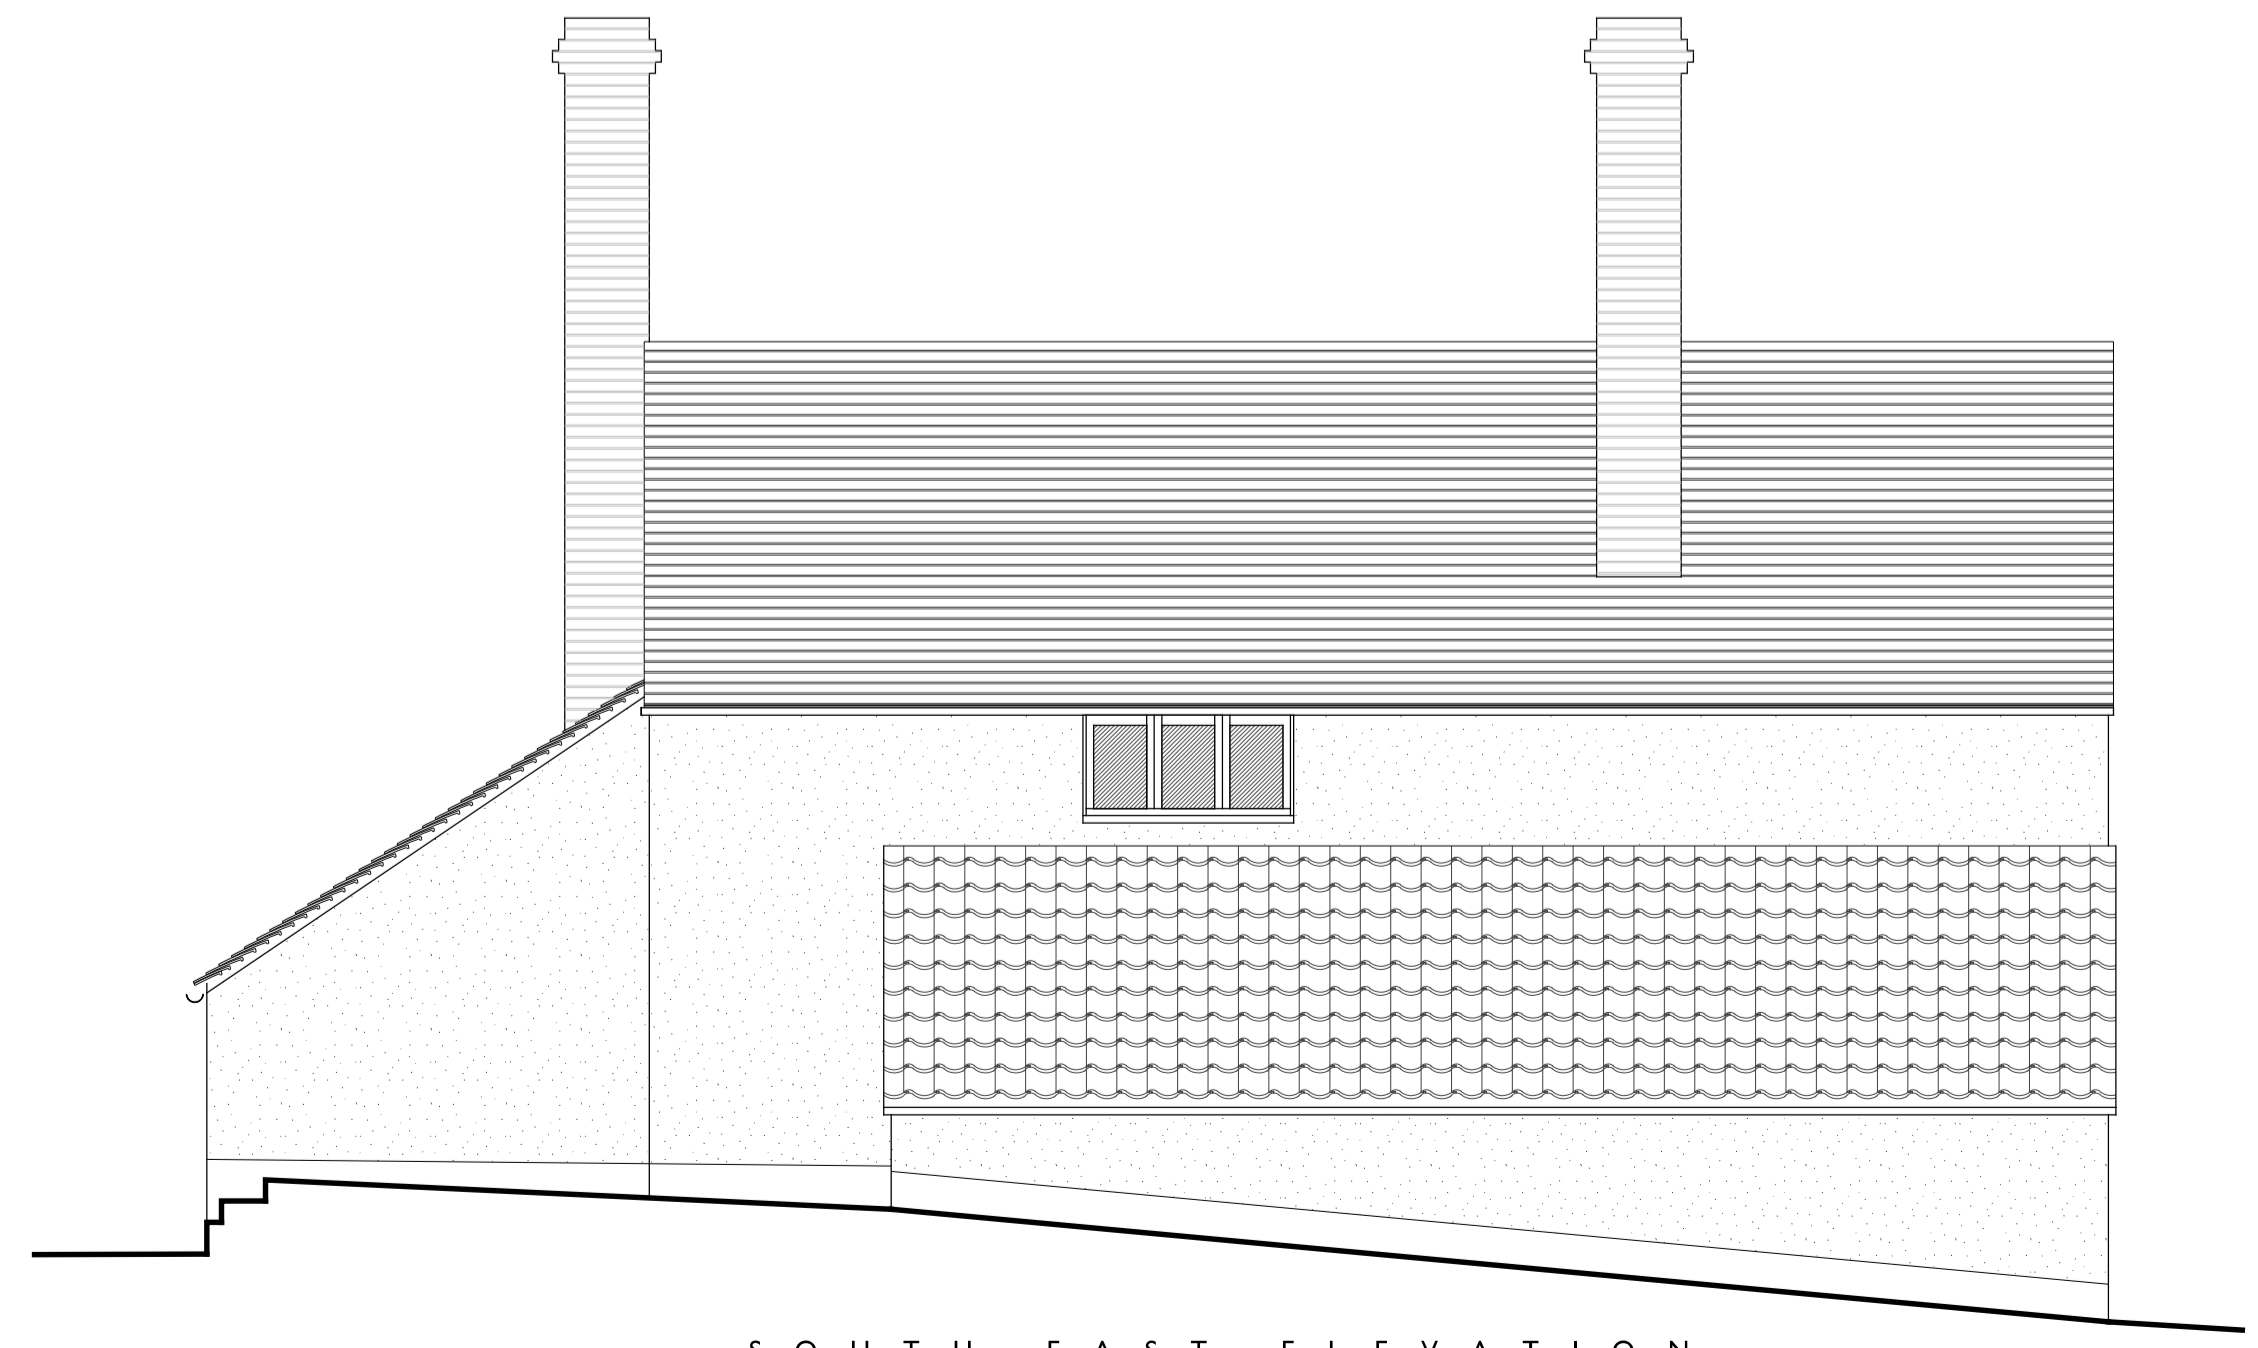

SOUTH EAST ELEVATION

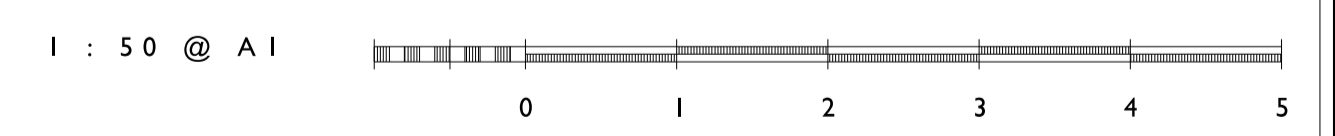

MR P KING
 CHURCH LANE COTTAGE, CHURCH LANE
 ALDHAM, IPSWICH
 SUFFOLK, IP7 6NP

28TH OCTOBER 2021

DRAWING No:- **CLC/P/1**

SCALE:- 1:50 @ A1

PLANS, ELEVATIONS AND
 SECTIONS OF EXISTING HOUSE