



Existing North Elevation  
1:100

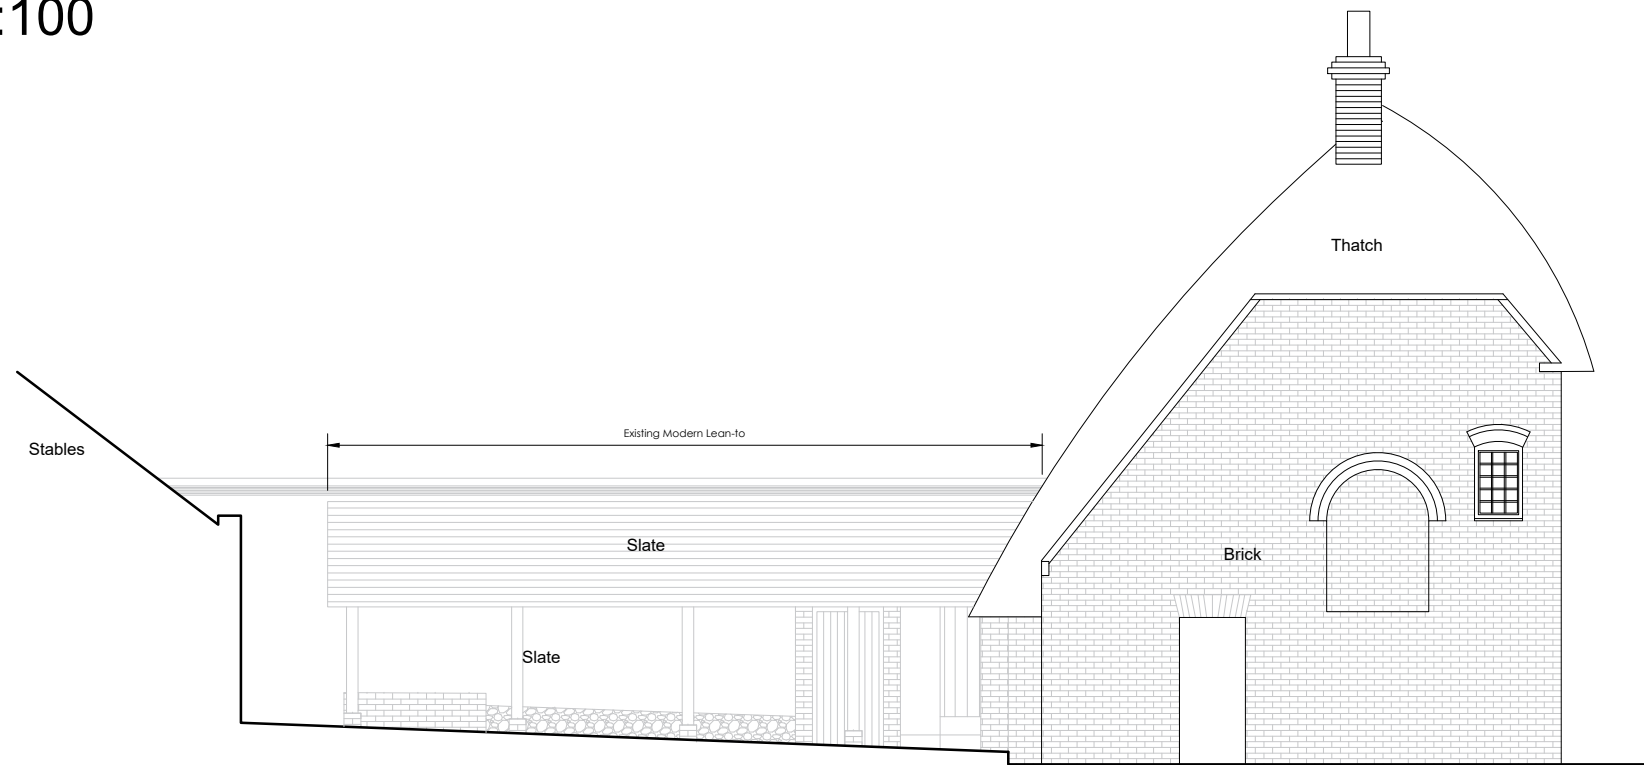

Existing West Elevation  
1:100

by checked

# PLANNING

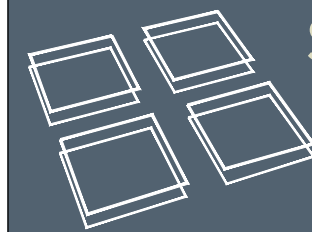

studio four  
architects ltd

8 Upper High St, Winchester SO23 8UT  
01962 820255  
winchester@s4architects.co.uk  
www.studiofourarchitects.com

client **Brian Gibbs & Jemma Fisher**

project **Home Farm House**

title **Existing N & W Elevations**

date	scale	paper	drawn	checked
Feb 2022	1:100	A3	LH	MB

job no.	dwg no.	revision
41134	06	-

file REV C Planning Set