




Notes:

This Drawing and all information included, unless otherwise stated is the property G D - Design. Copyright is reserved by them and all information is issued on the condition that it is not copied, reproduced, retained or disclosed to any unauthorised person(s), either wholly or in part without the written consent of G D - Design.


1. All dimensions are to be checked on site prior to construction.
2. Do not scale any dimensions from this drawing.
3. All dimensions are in millimeters, unless otherwise stated.

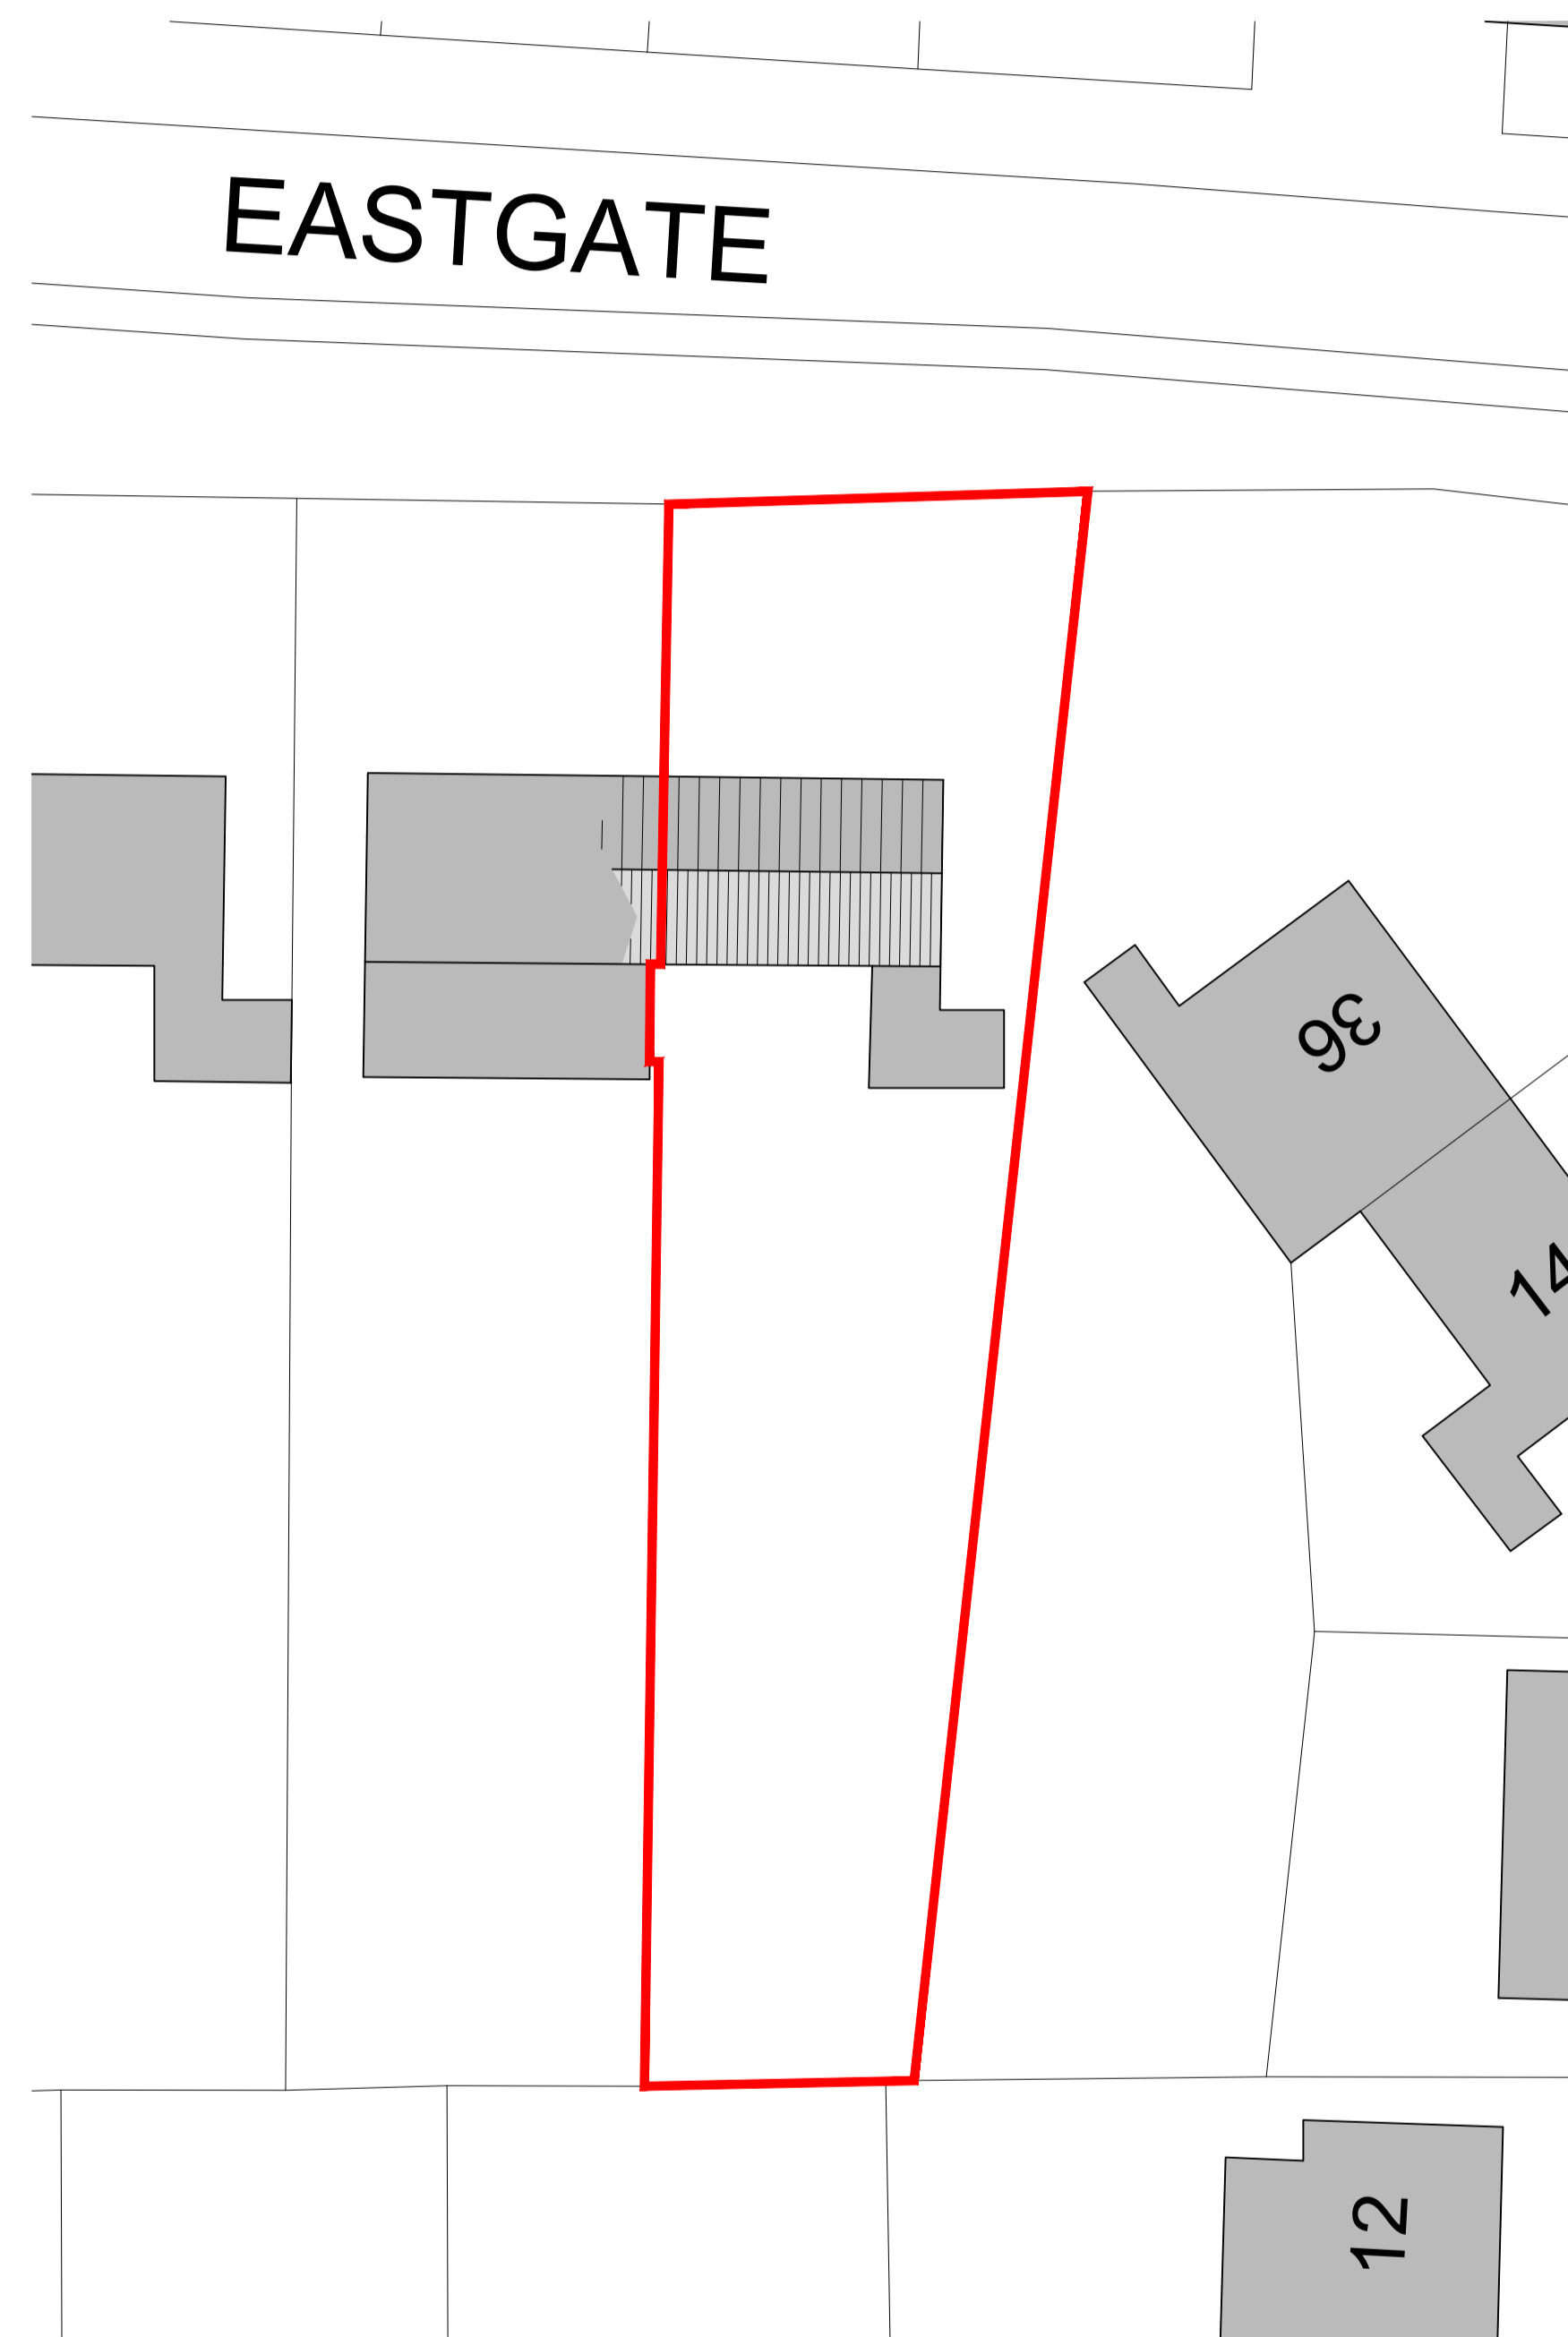

Existing Site Plan
(1:200)

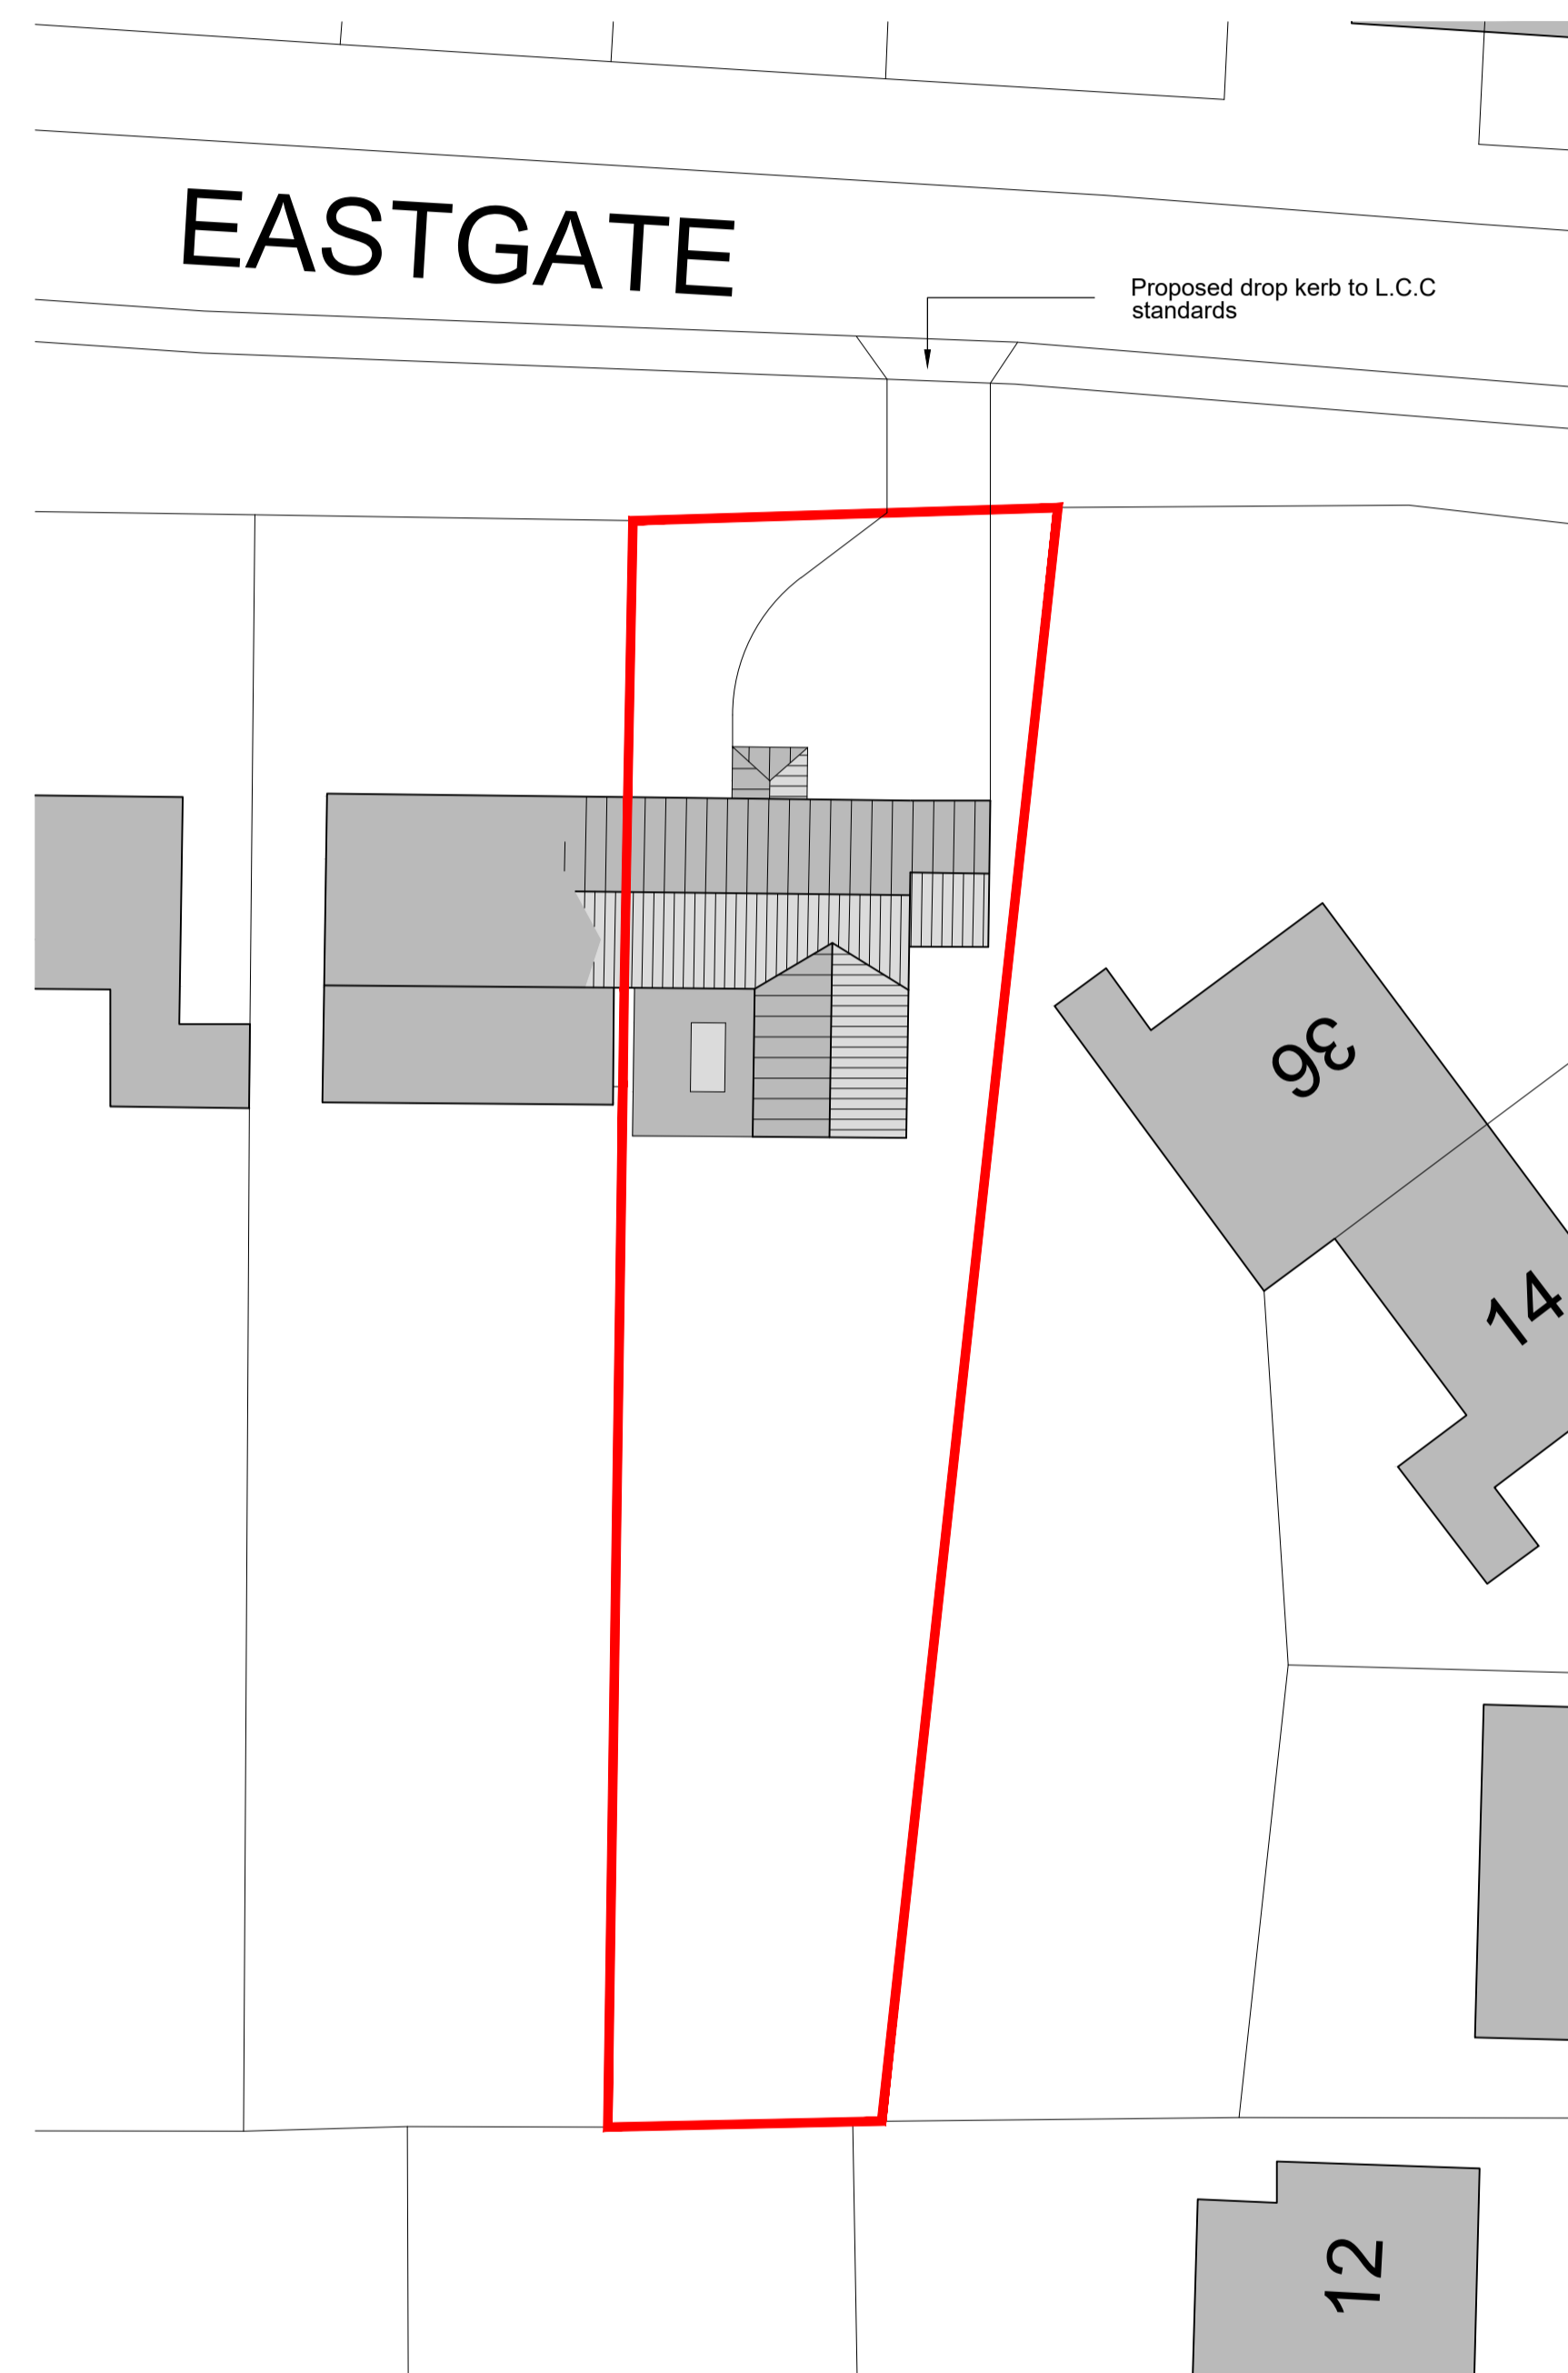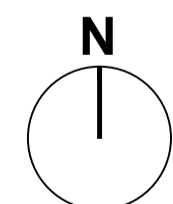


Proposed Site Plan
(1:200)


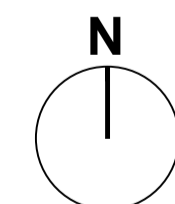


Site Location Plan
(1:1000)

Crown Copyright and database rights 2018 OS 100047474

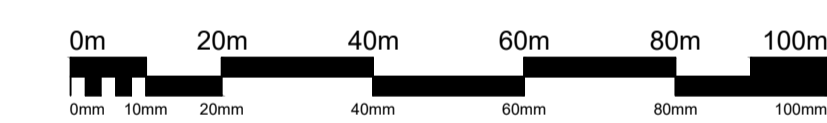

SCALE 1 : 1000

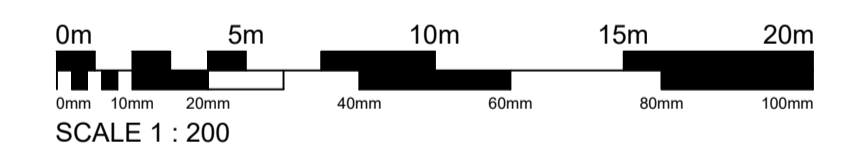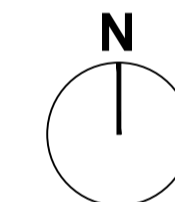

SCALE 1 : 200

Rev:	Details	Issued:
A	Proposals updated to suit client comments	19.05.23

Client:
Mr & Mrs Clarke
Eastgate
Bassingham

Project:
Proposed Residential
Extension

Drawing Title:
Existing and Proposed Site Plans

PLANNING

Scale:	Date:	Drawn:
As Shown @A1	Feb. 21	-
Job No:	Drig No:	Revision:
20/020	PL - 001	A