


**Notes:**

This Drawing and all information included, unless otherwise stated is the property G D - Design. Copyright is reserved by them and all information is issued on the condition that it is not copied, reproduced, retained or disclosed to any unauthorised person(s), either wholly or in part without the written consent of G D - Design.


1. All dimensions are to be checked on site prior to construction.
2. Do not scale any dimensions from this drawing.
3. All dimensions are in millimeters, unless otherwise stated.

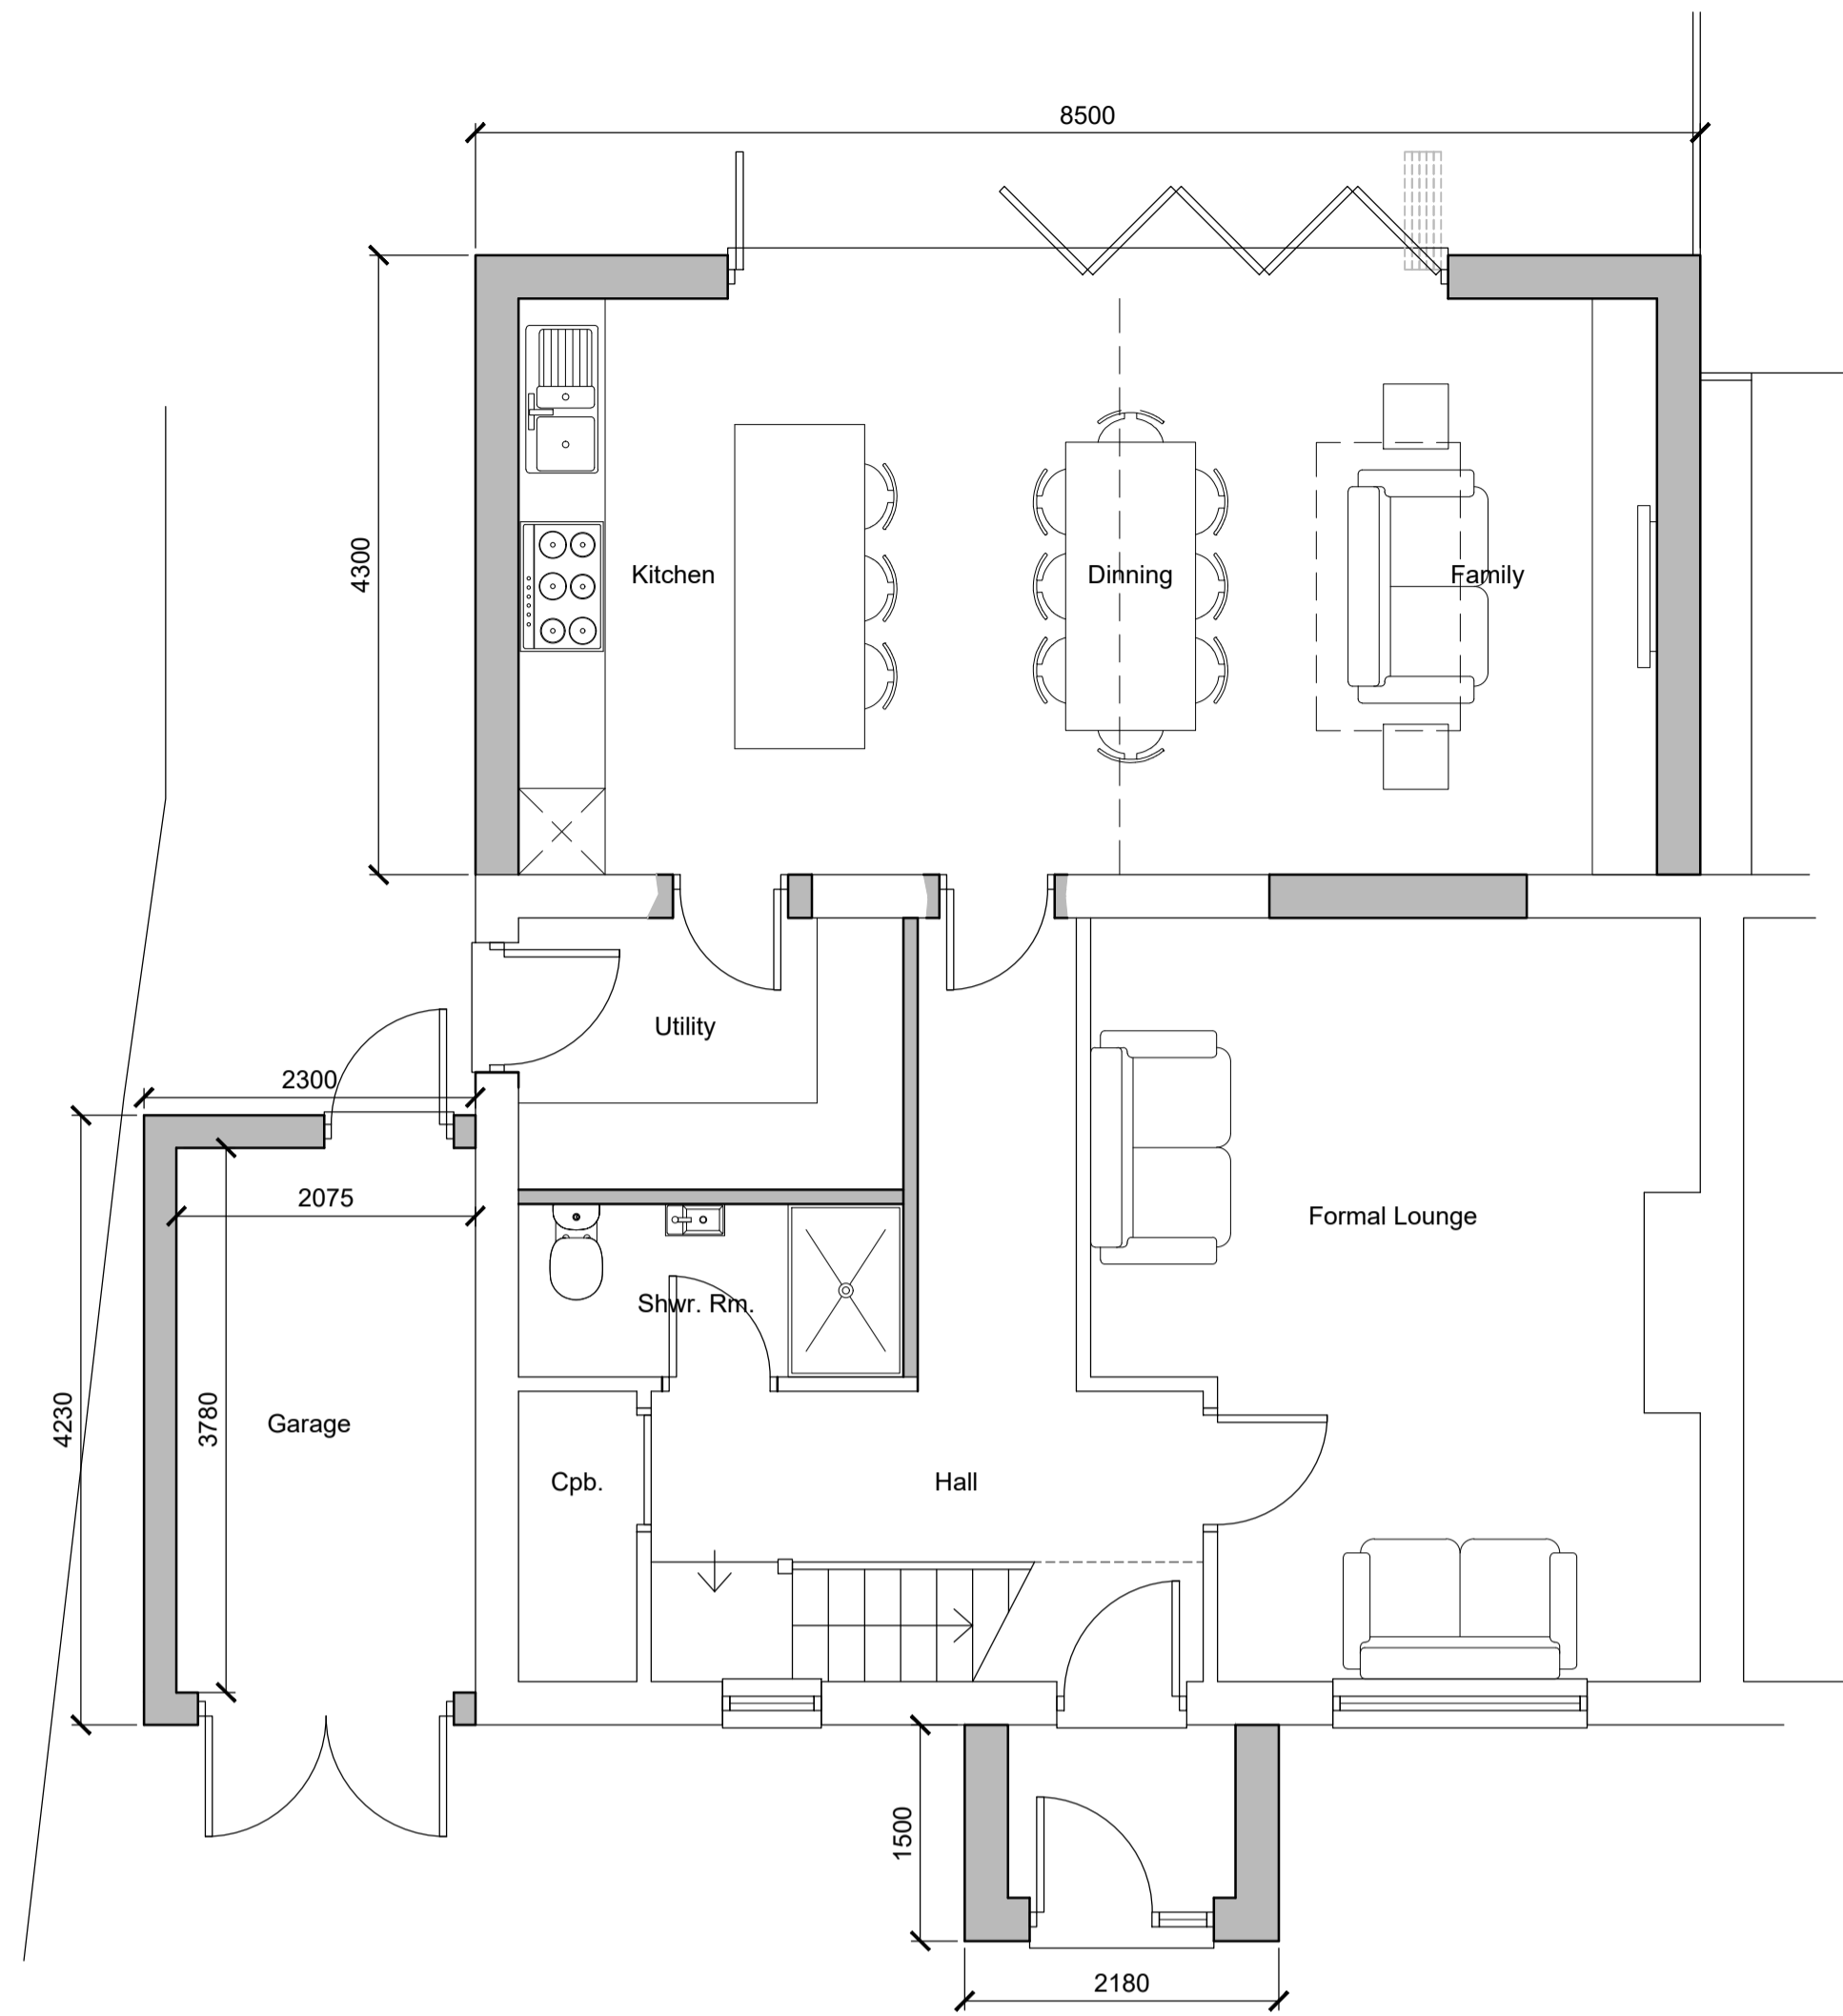


**Proposed Ground Floor Plan**  
(1:50)



**Proposed First Floor Plan**  
(1:50)

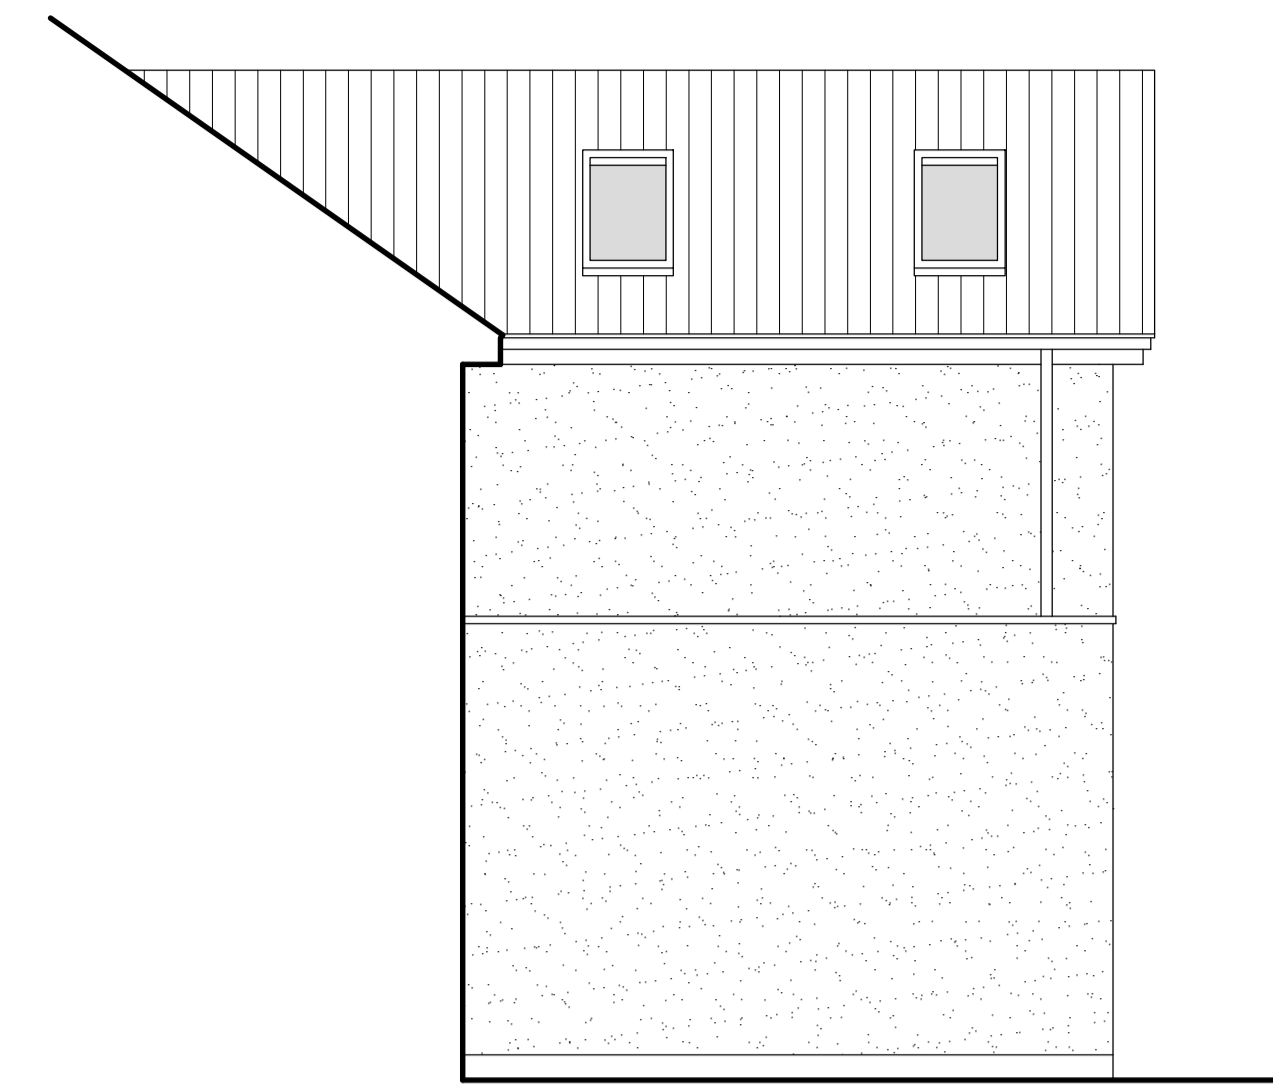

**Proposed Side Elevation**  
(1:50)

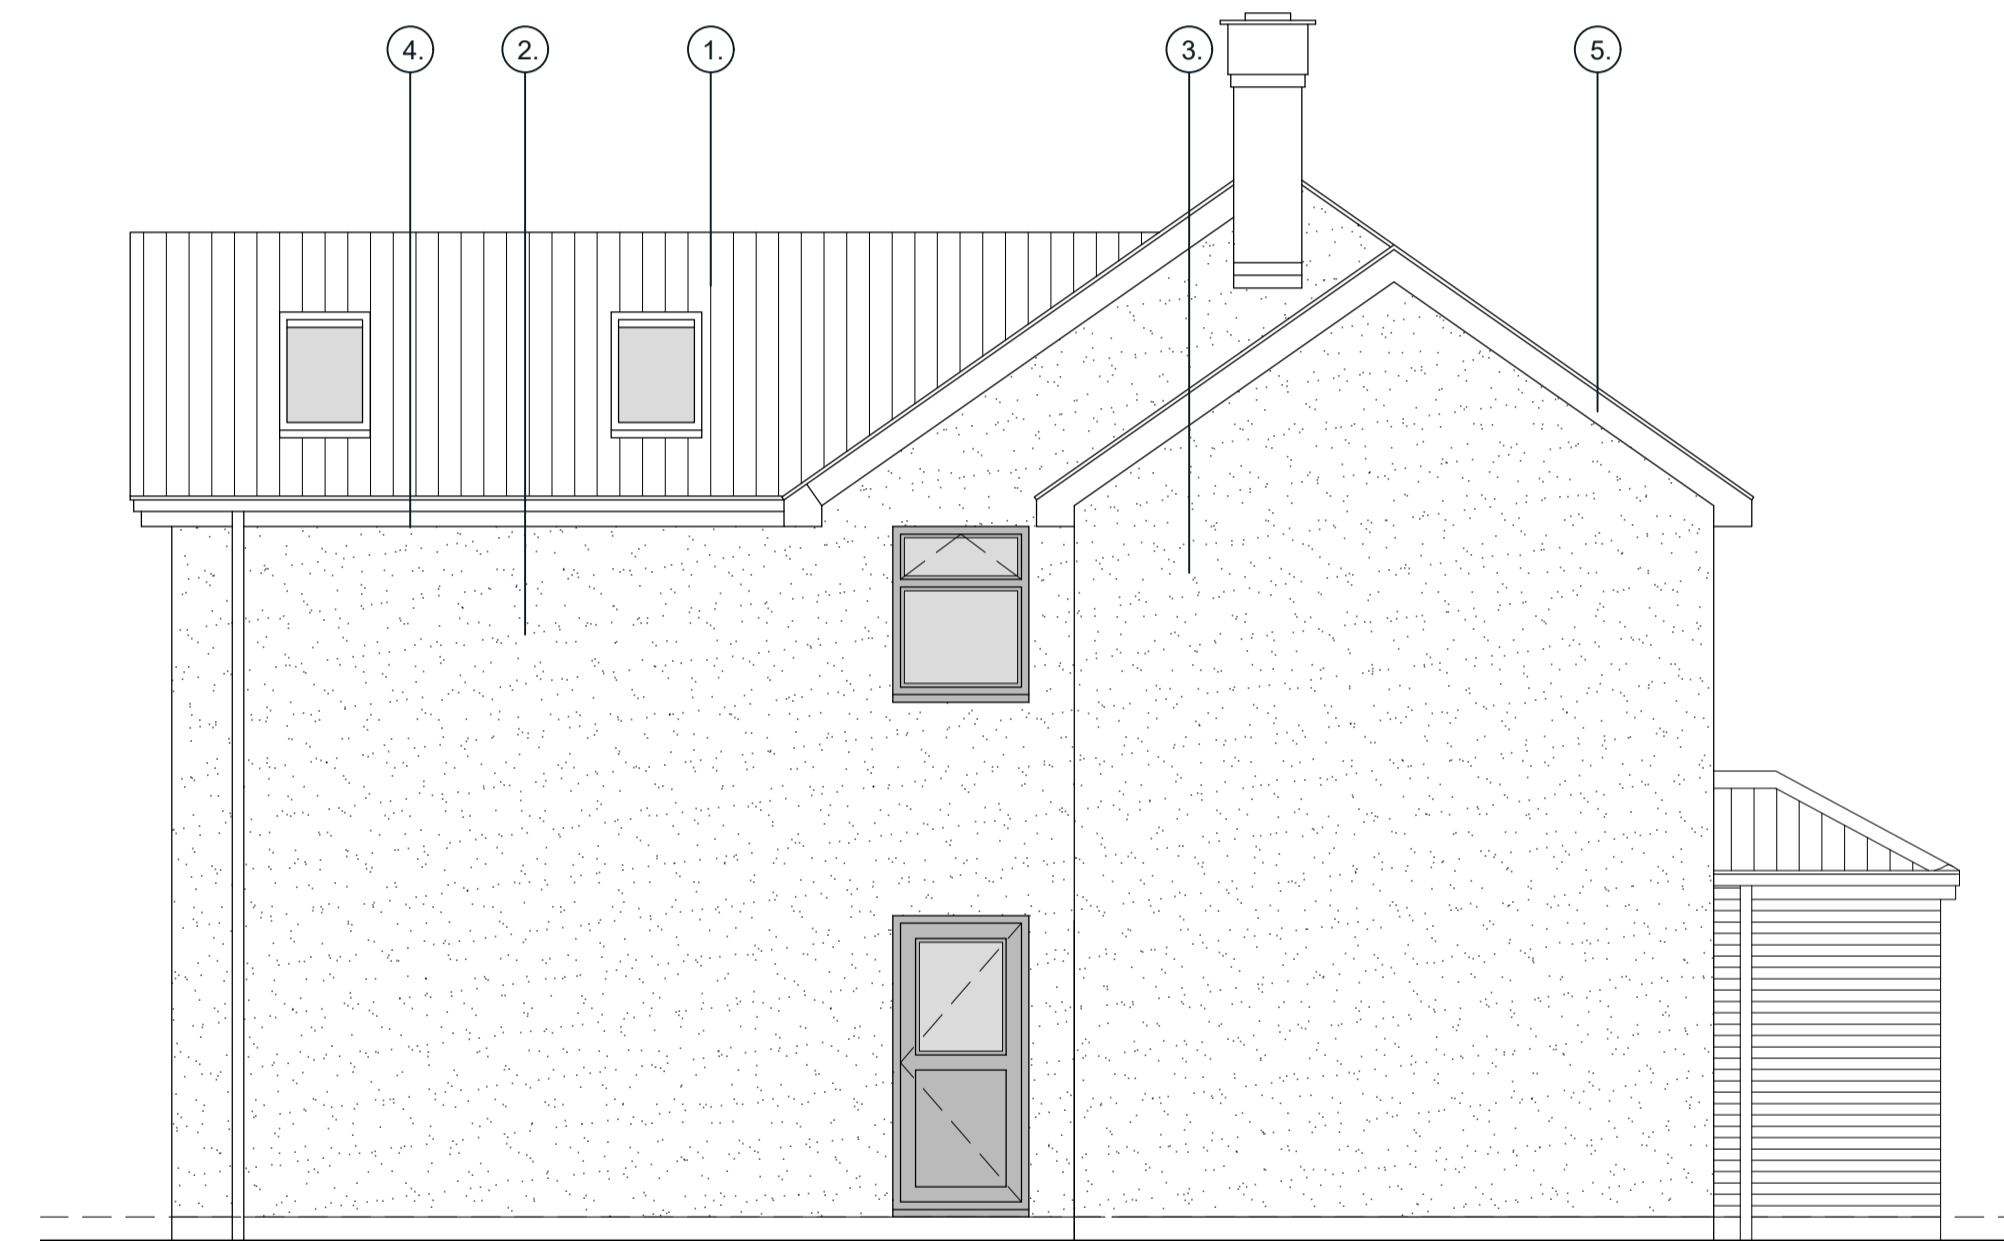


**Proposed Front Elevation**  
(1:50)



**Proposed Rear Elevation**  
(1:50)

**Materials Schedule**

- ① Concrete Roof Tiles
- ② Colour Through Render - Colour Light Grey
- ③ Upvc Windows & Doors - Dark Grey
- ④ Upvc Rainwater Goods - Black
- ⑤ Upvc Fascia & Soffits - Dark Grey

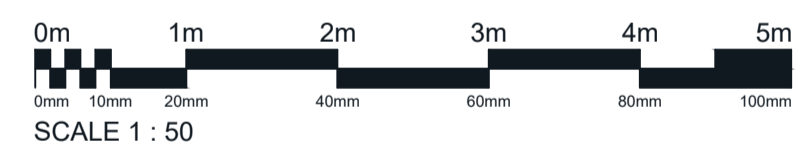

Rev:	Details	Issued:
A	Proposals updated to suit client comments	26.04.23

Client:  
**Mr & Mrs Clarke**  
Eastgate  
Bassingham

Project:  
**Proposed Residential**  
Extension

Drawing Title:  
**Proposed Plans and Elevations**

**PLANNING**

Scale:	Date:	Drawn:
As Shown @A1	Feb. 21	-
Job No:	Drig No:	Revision:
20/020	PL - 003	A