



Proposed West Elevation
Scale 1:50 (A1) / 1:100 (A3)

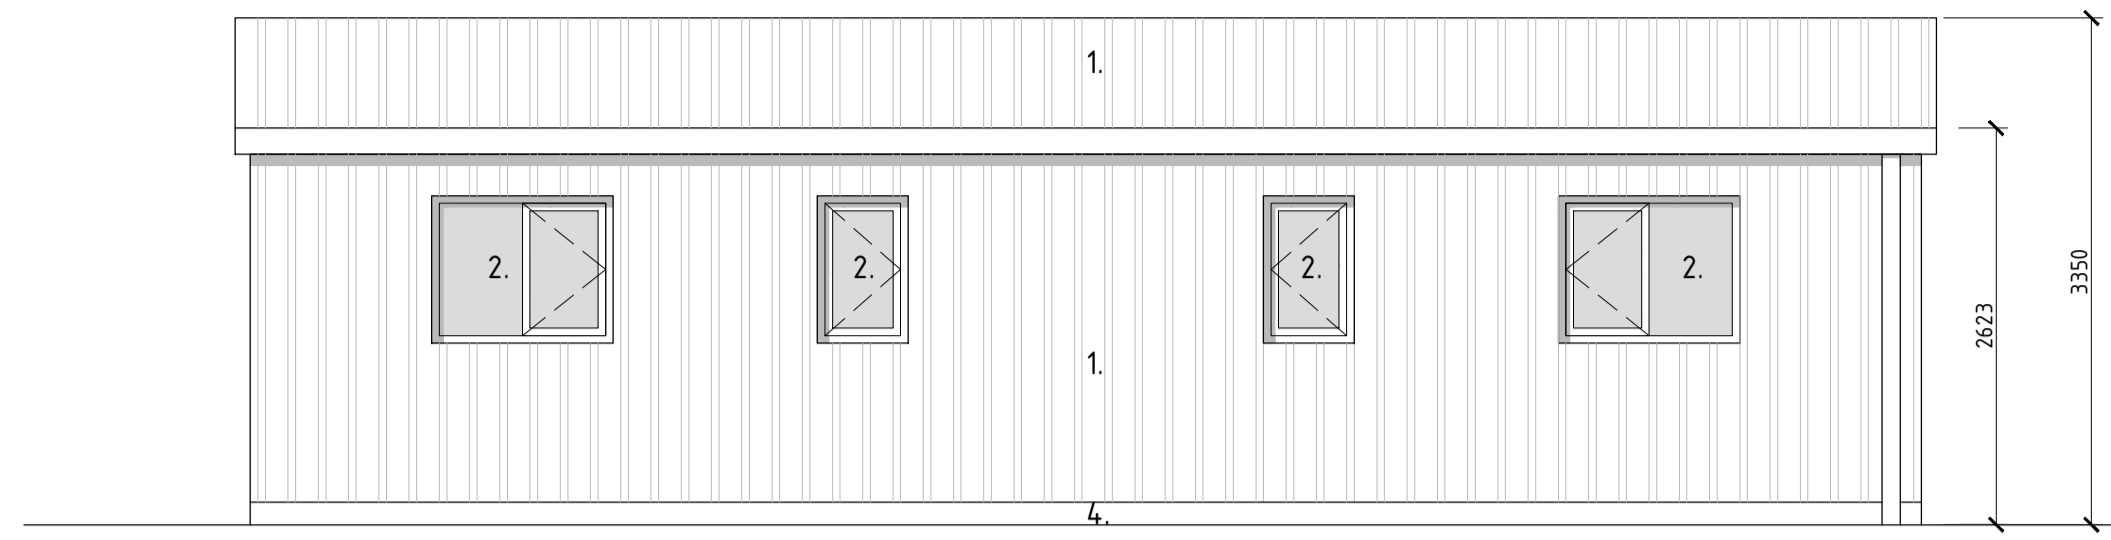


Proposed North Elevation
Scale 1:50 (A1) / 1:100 (A3)

Elevation Key



- 1. Profile Cladding
- 2. uPVC windows
- 3. uPVC Doors
- 4. Blockwork

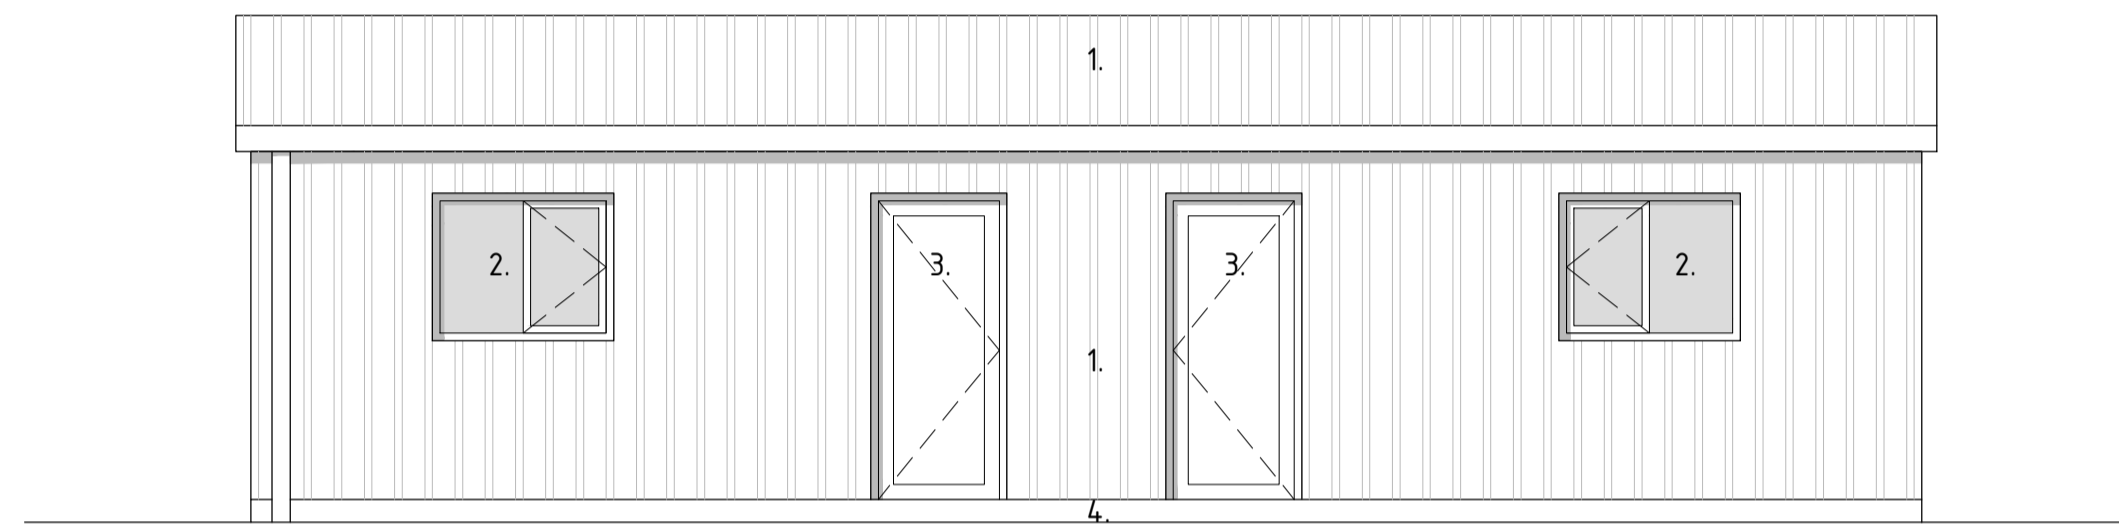


Proposed South Elevation
Scale 1:50 (A1) / 1:100 (A3)

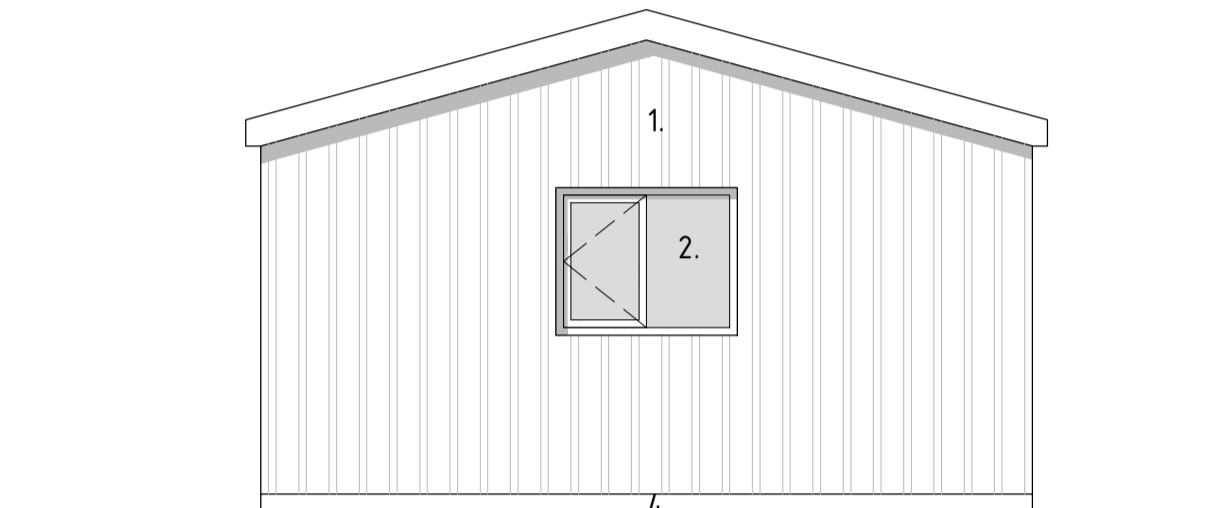


Proposed East Elevation
Scale 1:50 (A1) / 1:100 (A3)

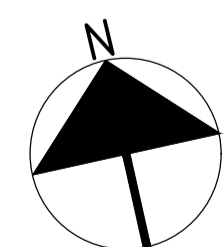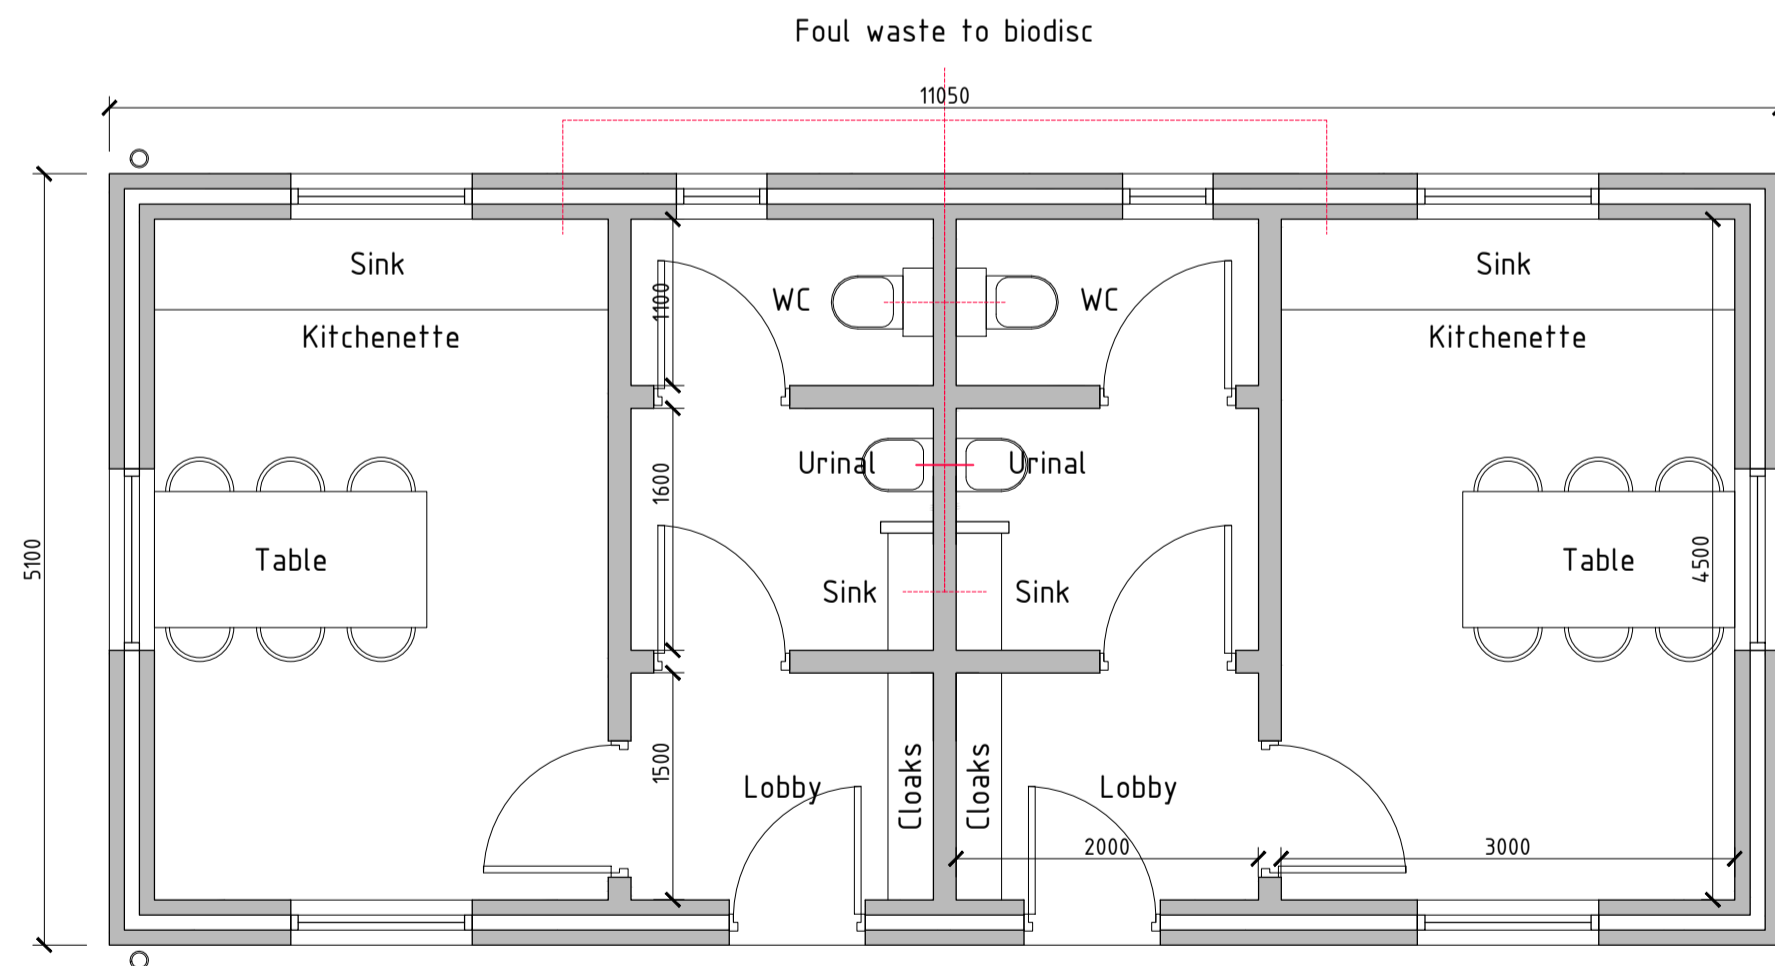

Proposed Canteen Ground Floor Plan
Scale 1:50 (A1) / 1:100 (A3)

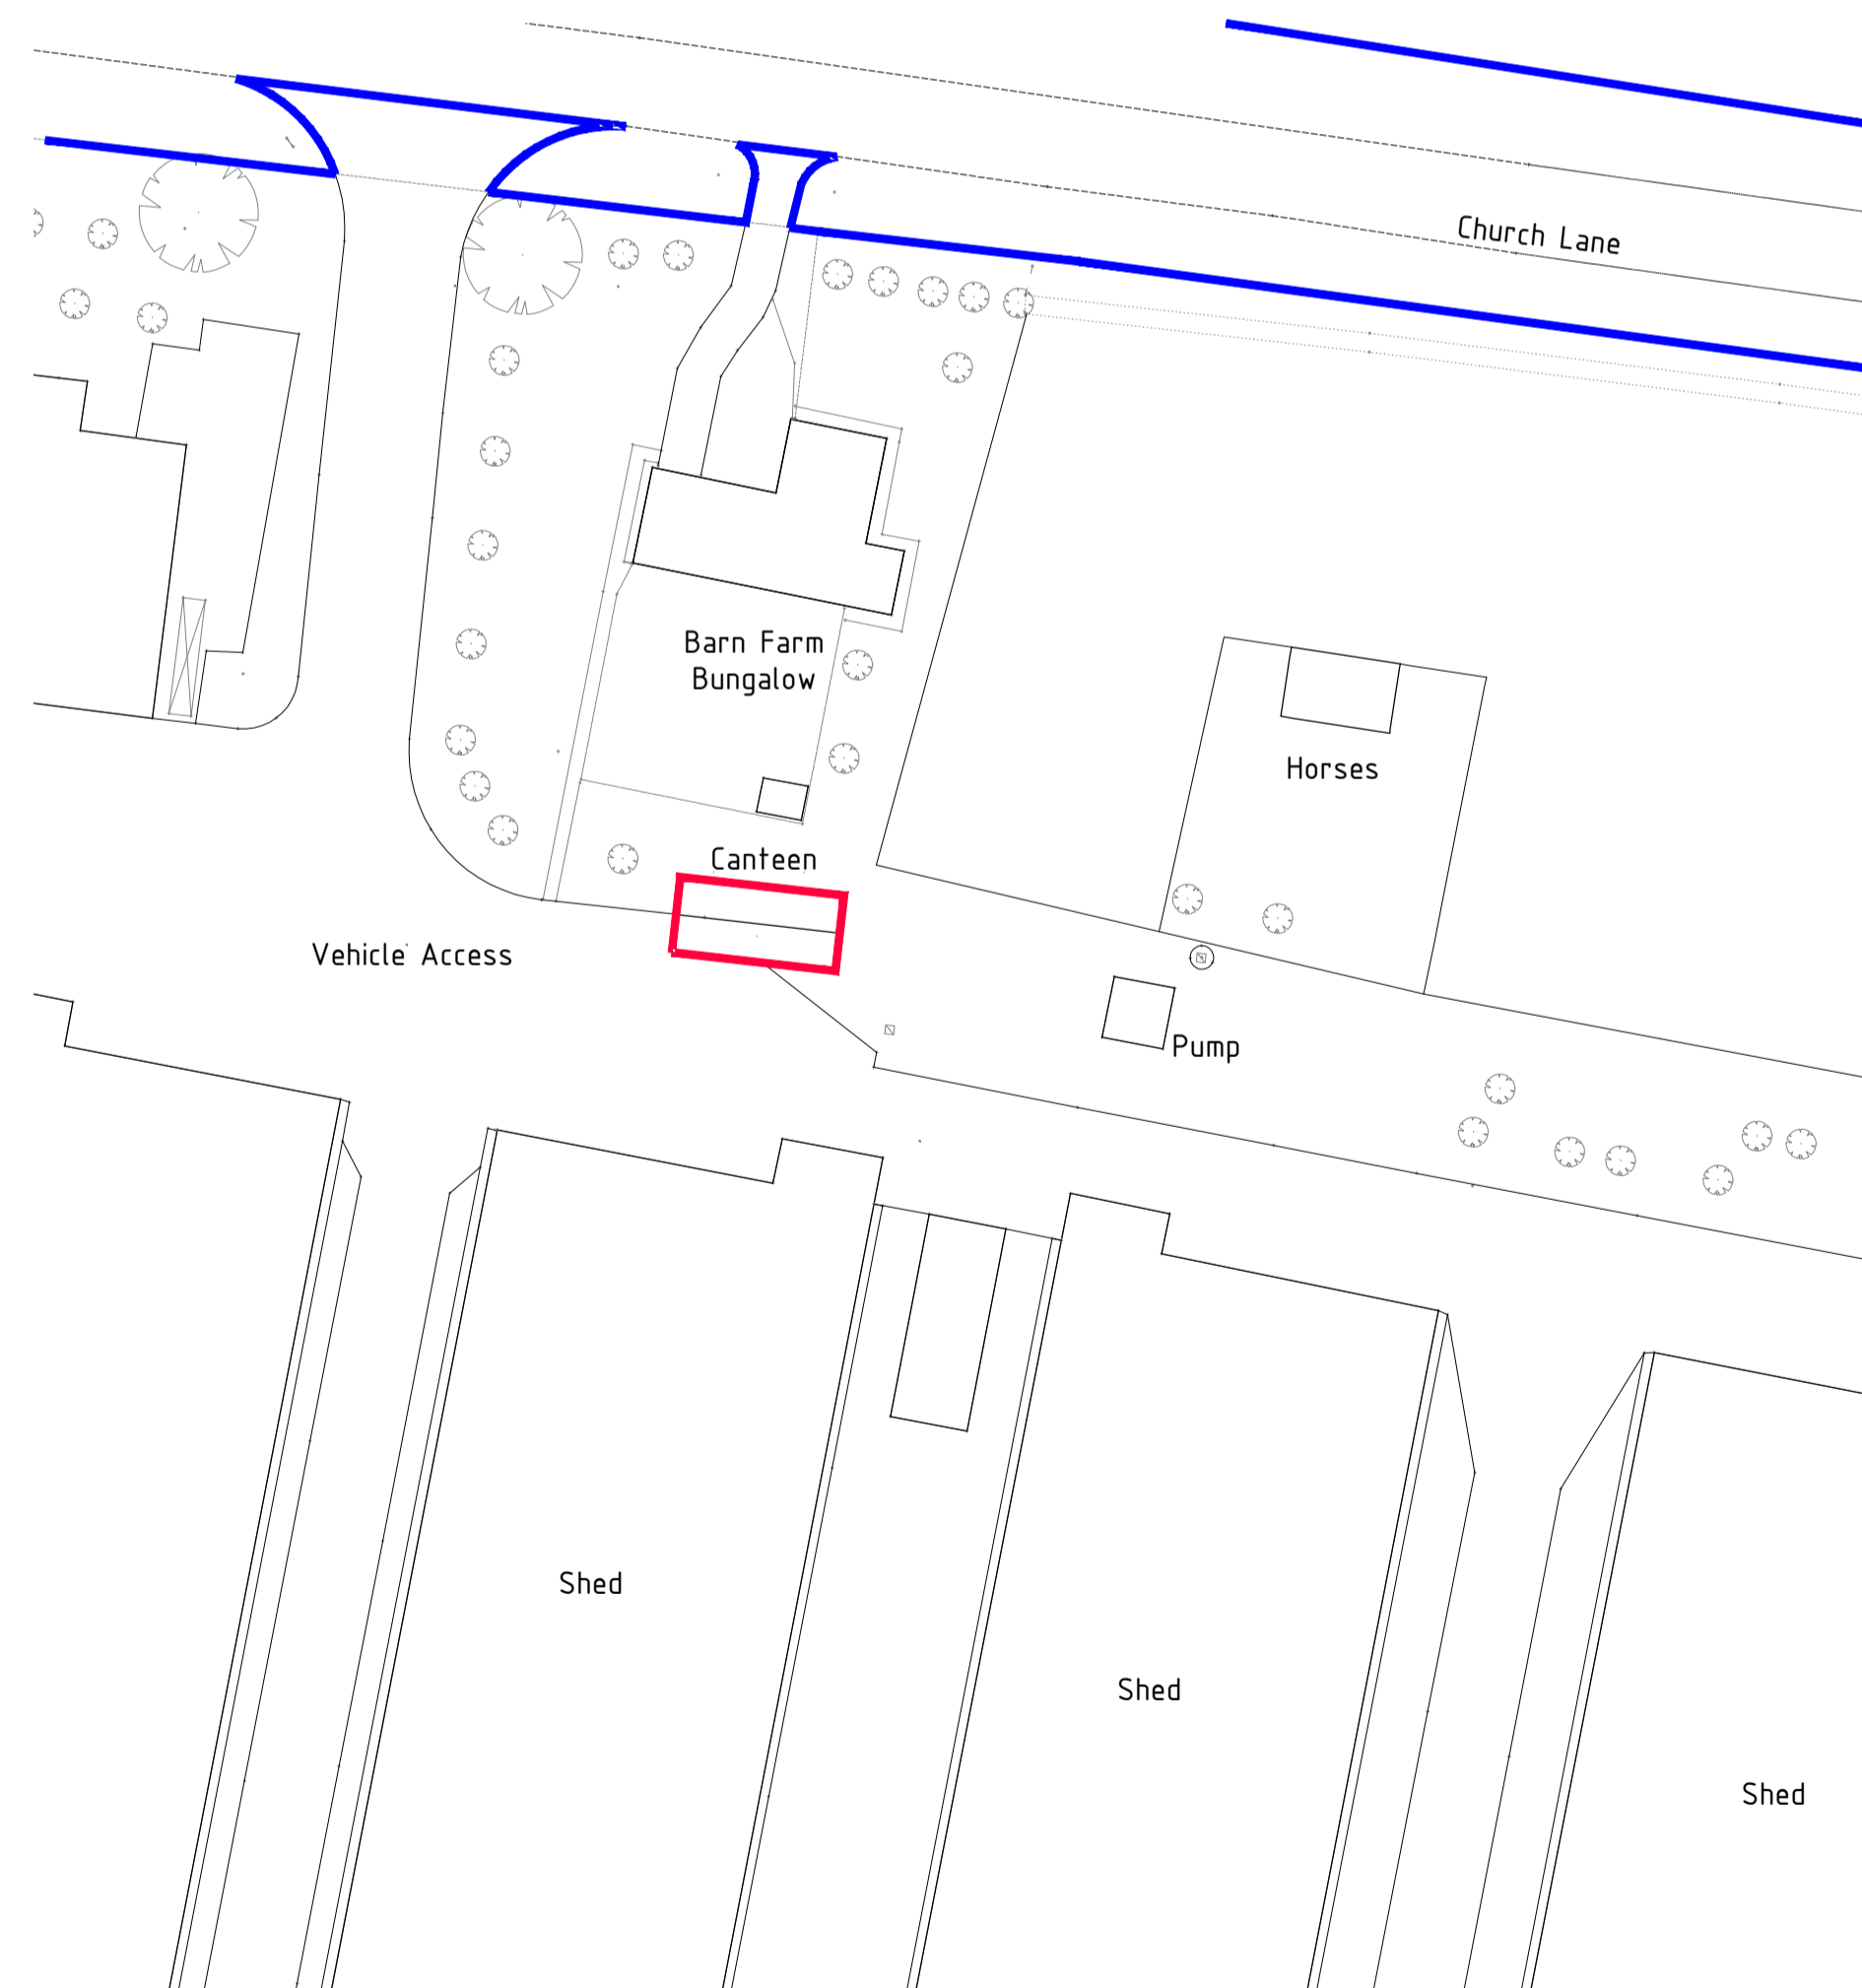

Proposed Canteen Site Plan
Scale 1:500 (A1) / 1:1000 (A3)

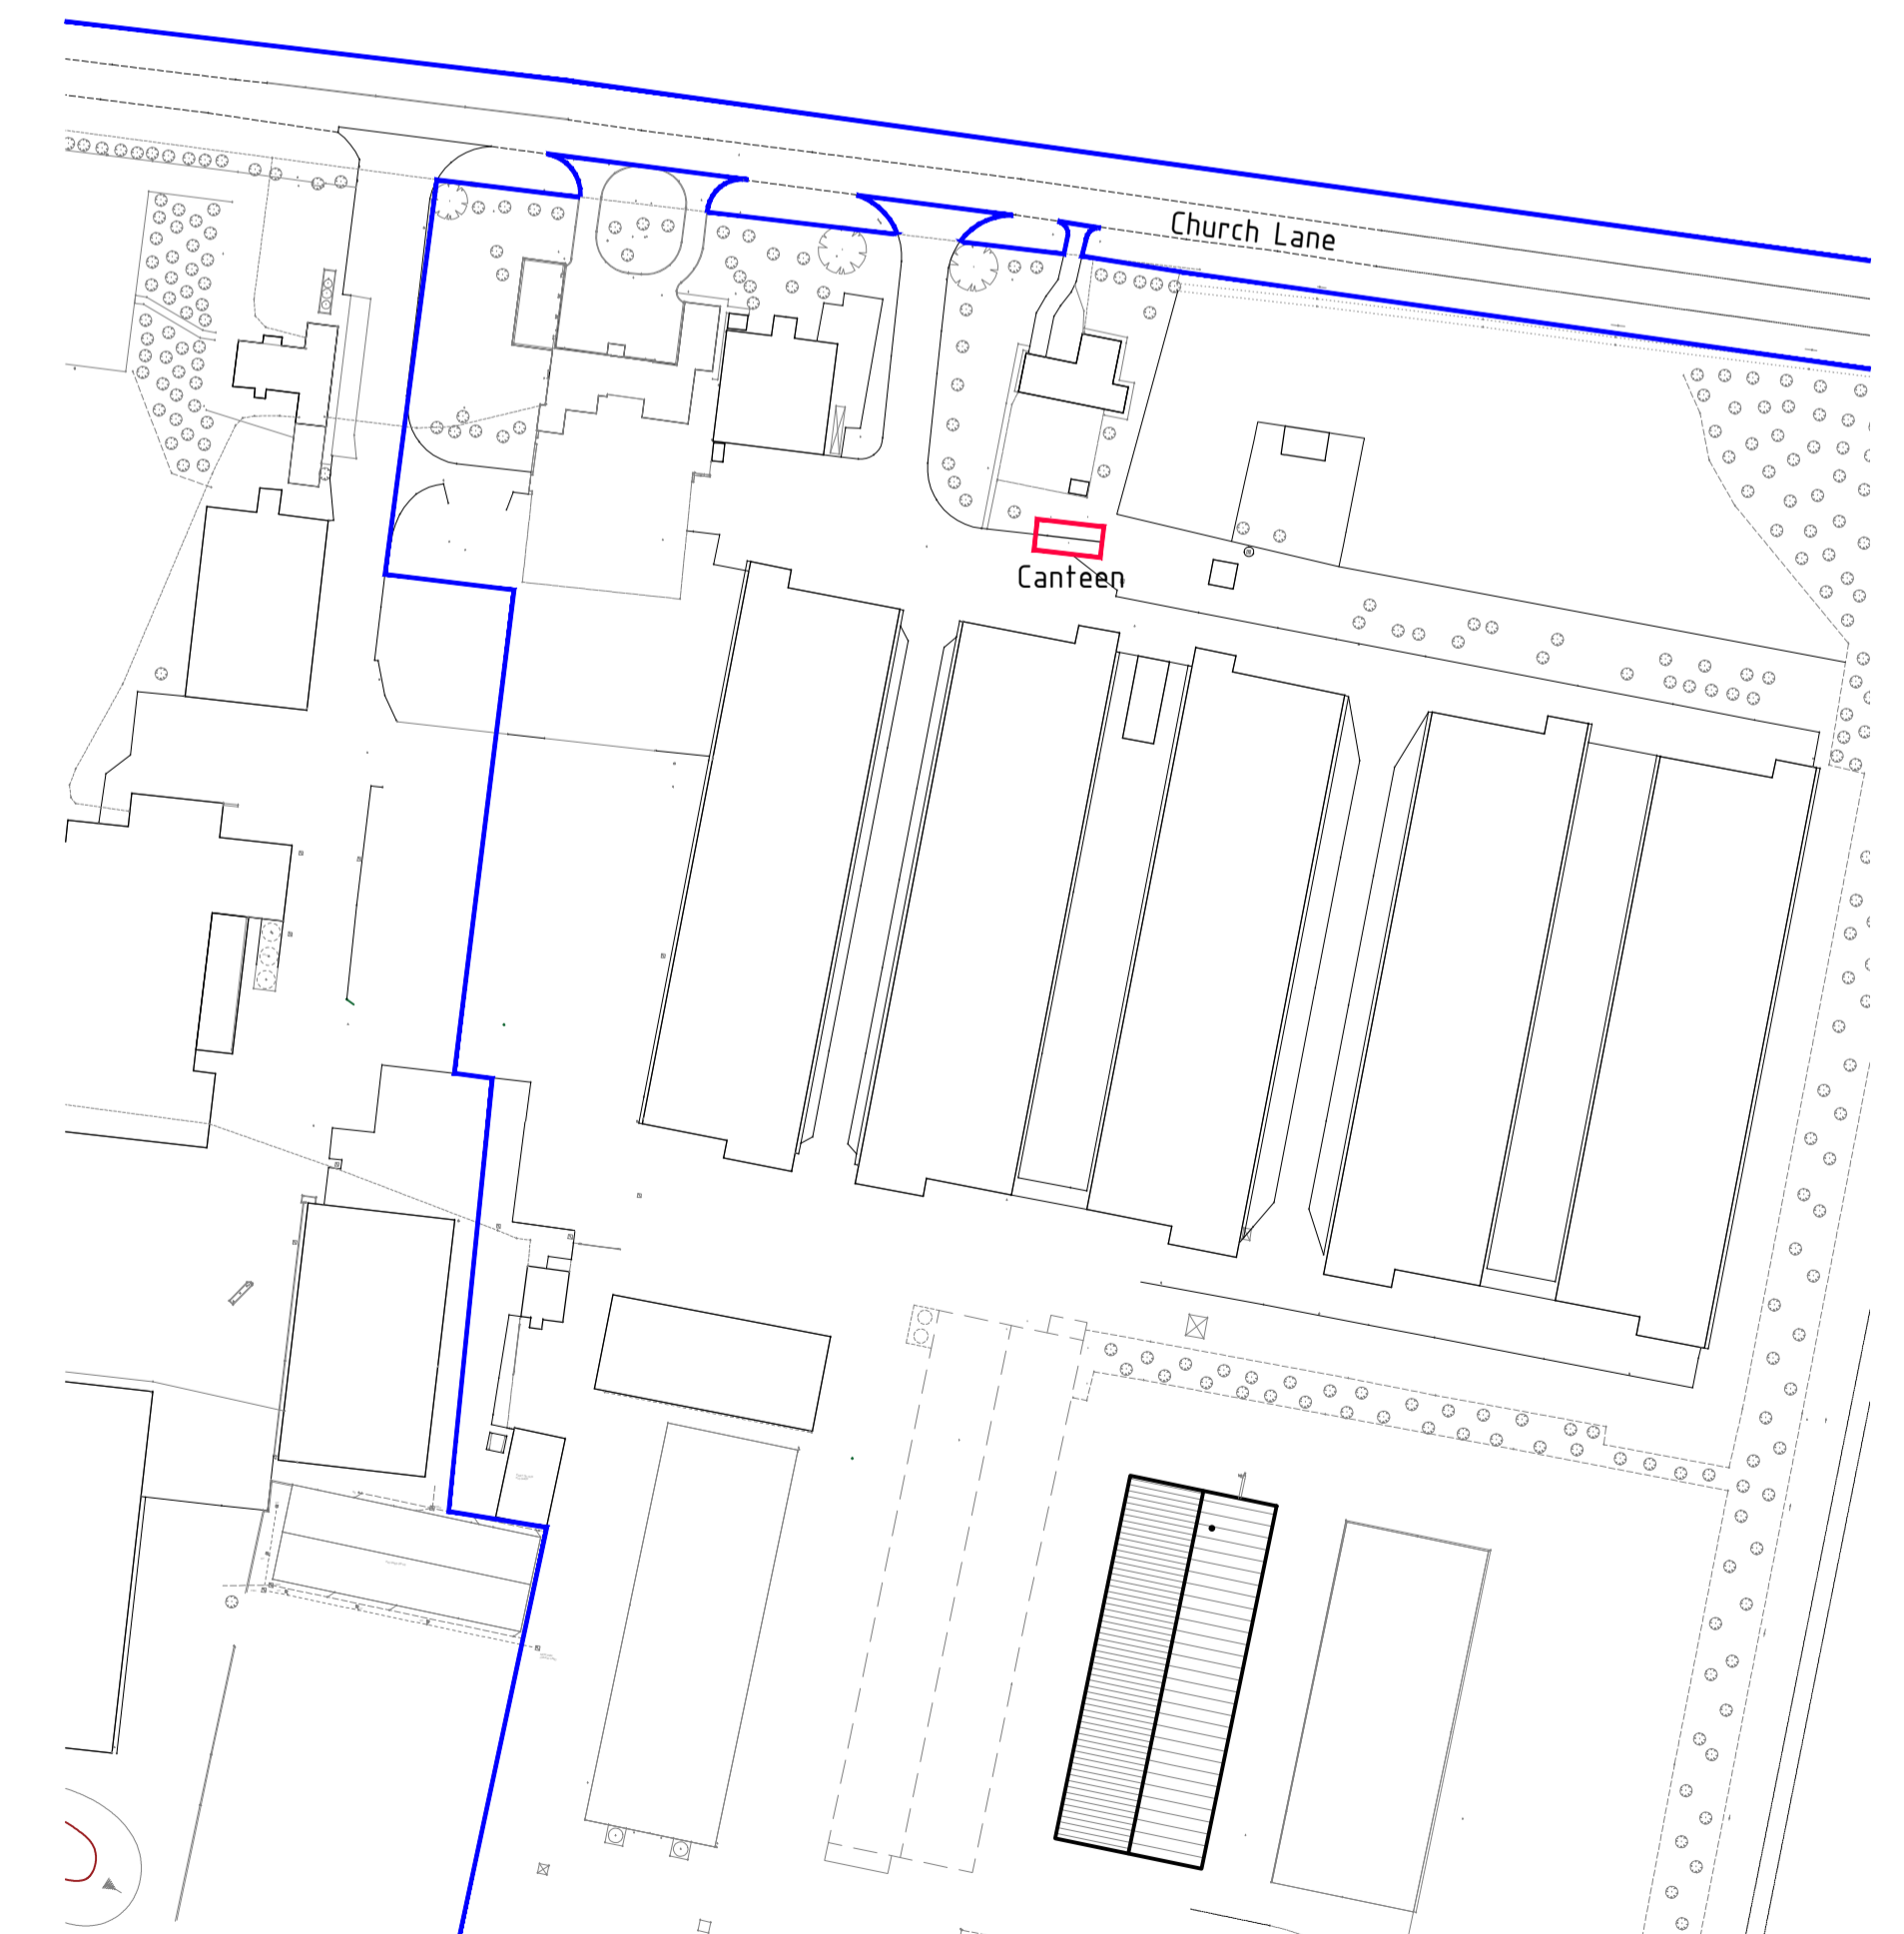

Proposed Canteen Site Location Plan
Scale 1:1250 (A1) / 1:2500 (A3)