
 


Site plan: 1 Bradford Cottages

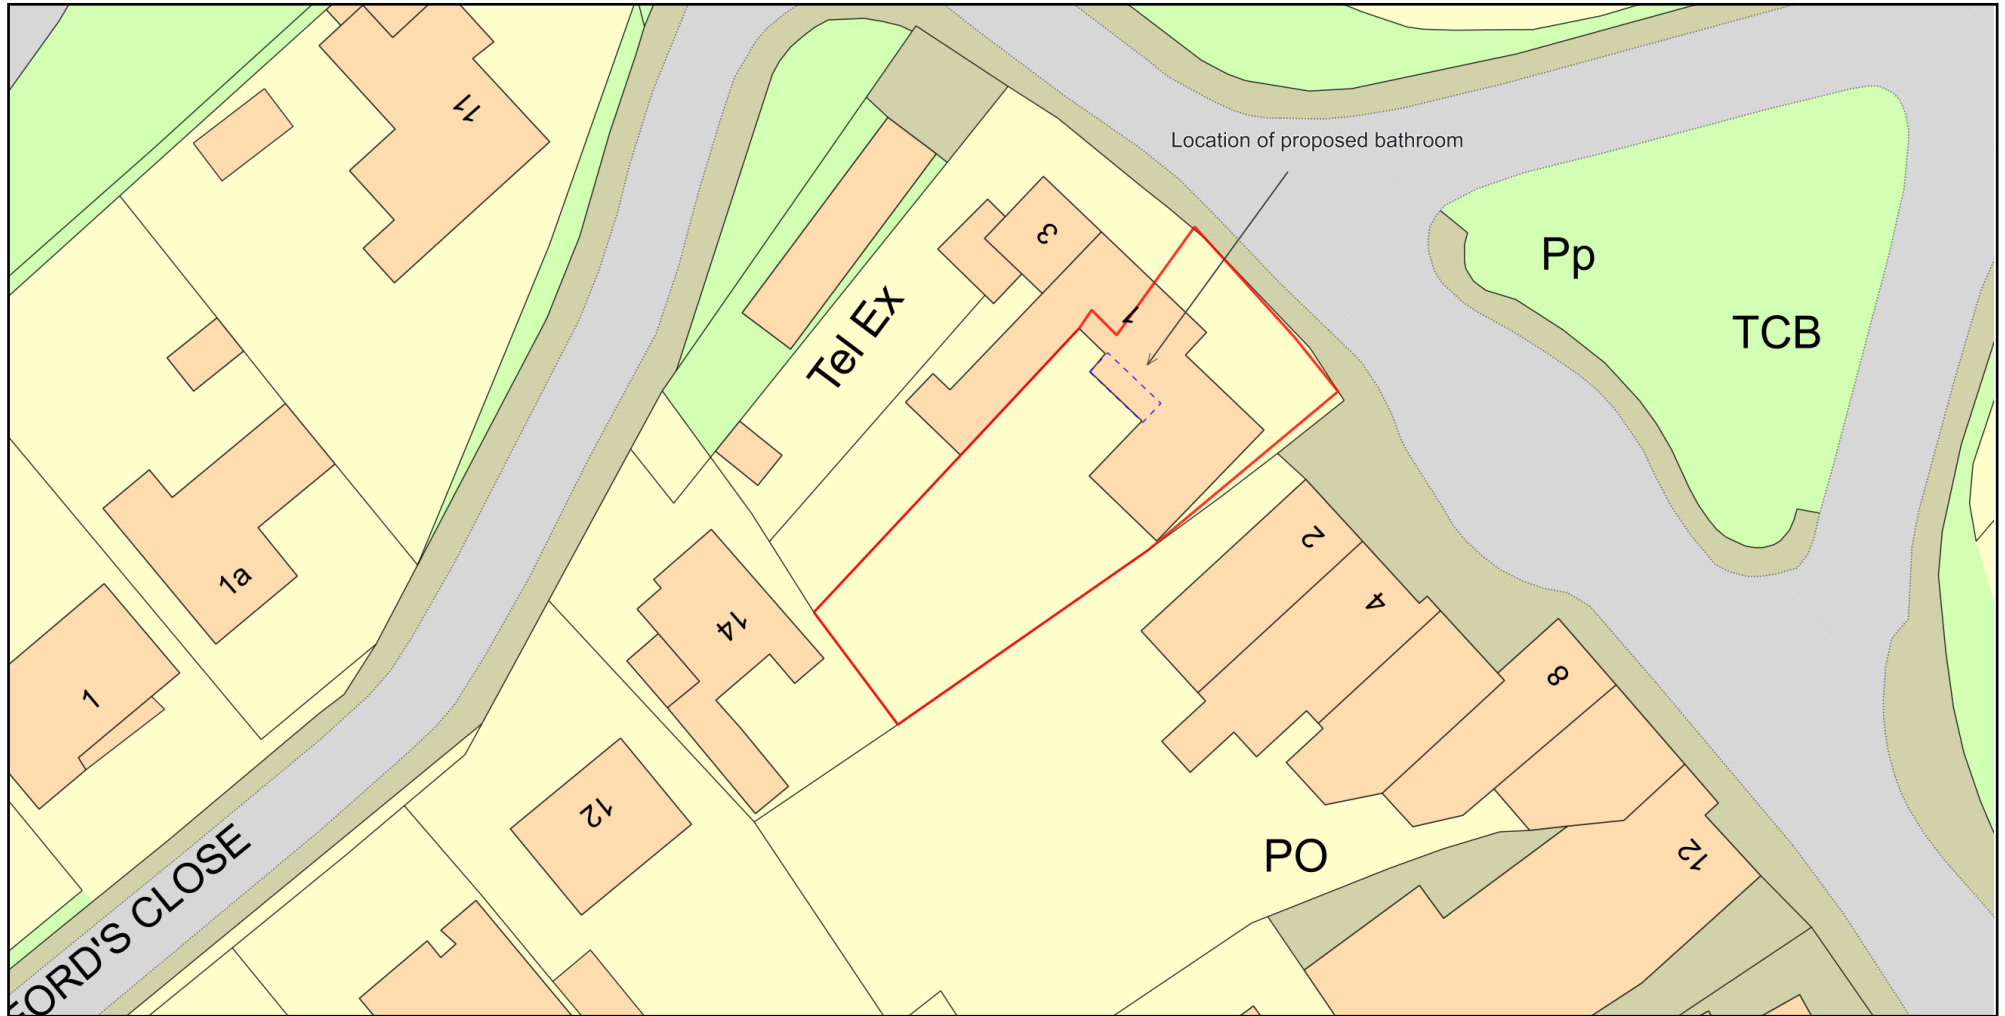

Plan Produced for: Peter Jones

Date Produced: 30 Jun 2023

Plan Reference Number: TQRQM23181171546762

Scale: 1:500 @ A4

© Crown copyright and database rights 2023 OS 100042766