

EXISTING NORTH EAST (FRONT) ELEVATION

1:100



EXISTING SOUTH WEST (REAR) ELEVATION

1:100





EXISTING SOUTH EAST (SIDE) ELEVATION

1:100



EXISTING ROOF PLAN

1:100

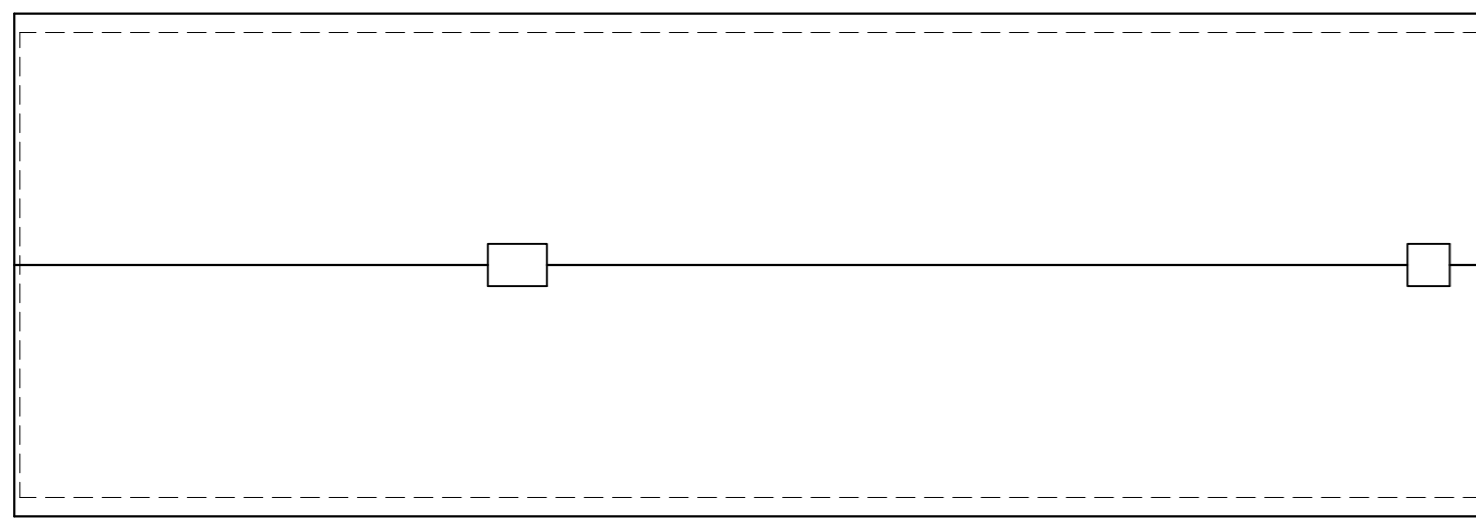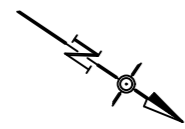


EXISTING NORTH WEST (SIDE) ELEVATION

1:100





EXISTING SITE BLOCK PLAN

1:500

 

LOCATION PLAN

1:1250

  

SCALE @ 1:100

100mm full size	
Stage	Status
PLANNING	

Revisions

Architectural Management
 Architecture & Heritage Consultants 07508 705450
 www.architecturalmanagement.co.uk

Client Mr S Hubner
 Project The Beeches, Occold, Suffolk.
 Repairs and Replacement Windows
 Drawing Existing Plans and Elevations
 Project No. 230203 Drawing No. 01
 Date May 2023 Scale as noted @ A2

Do not scale
 © Architectural Management Ltd Reg No 09518230