


First floor plan 1/50



footpath

hot tub

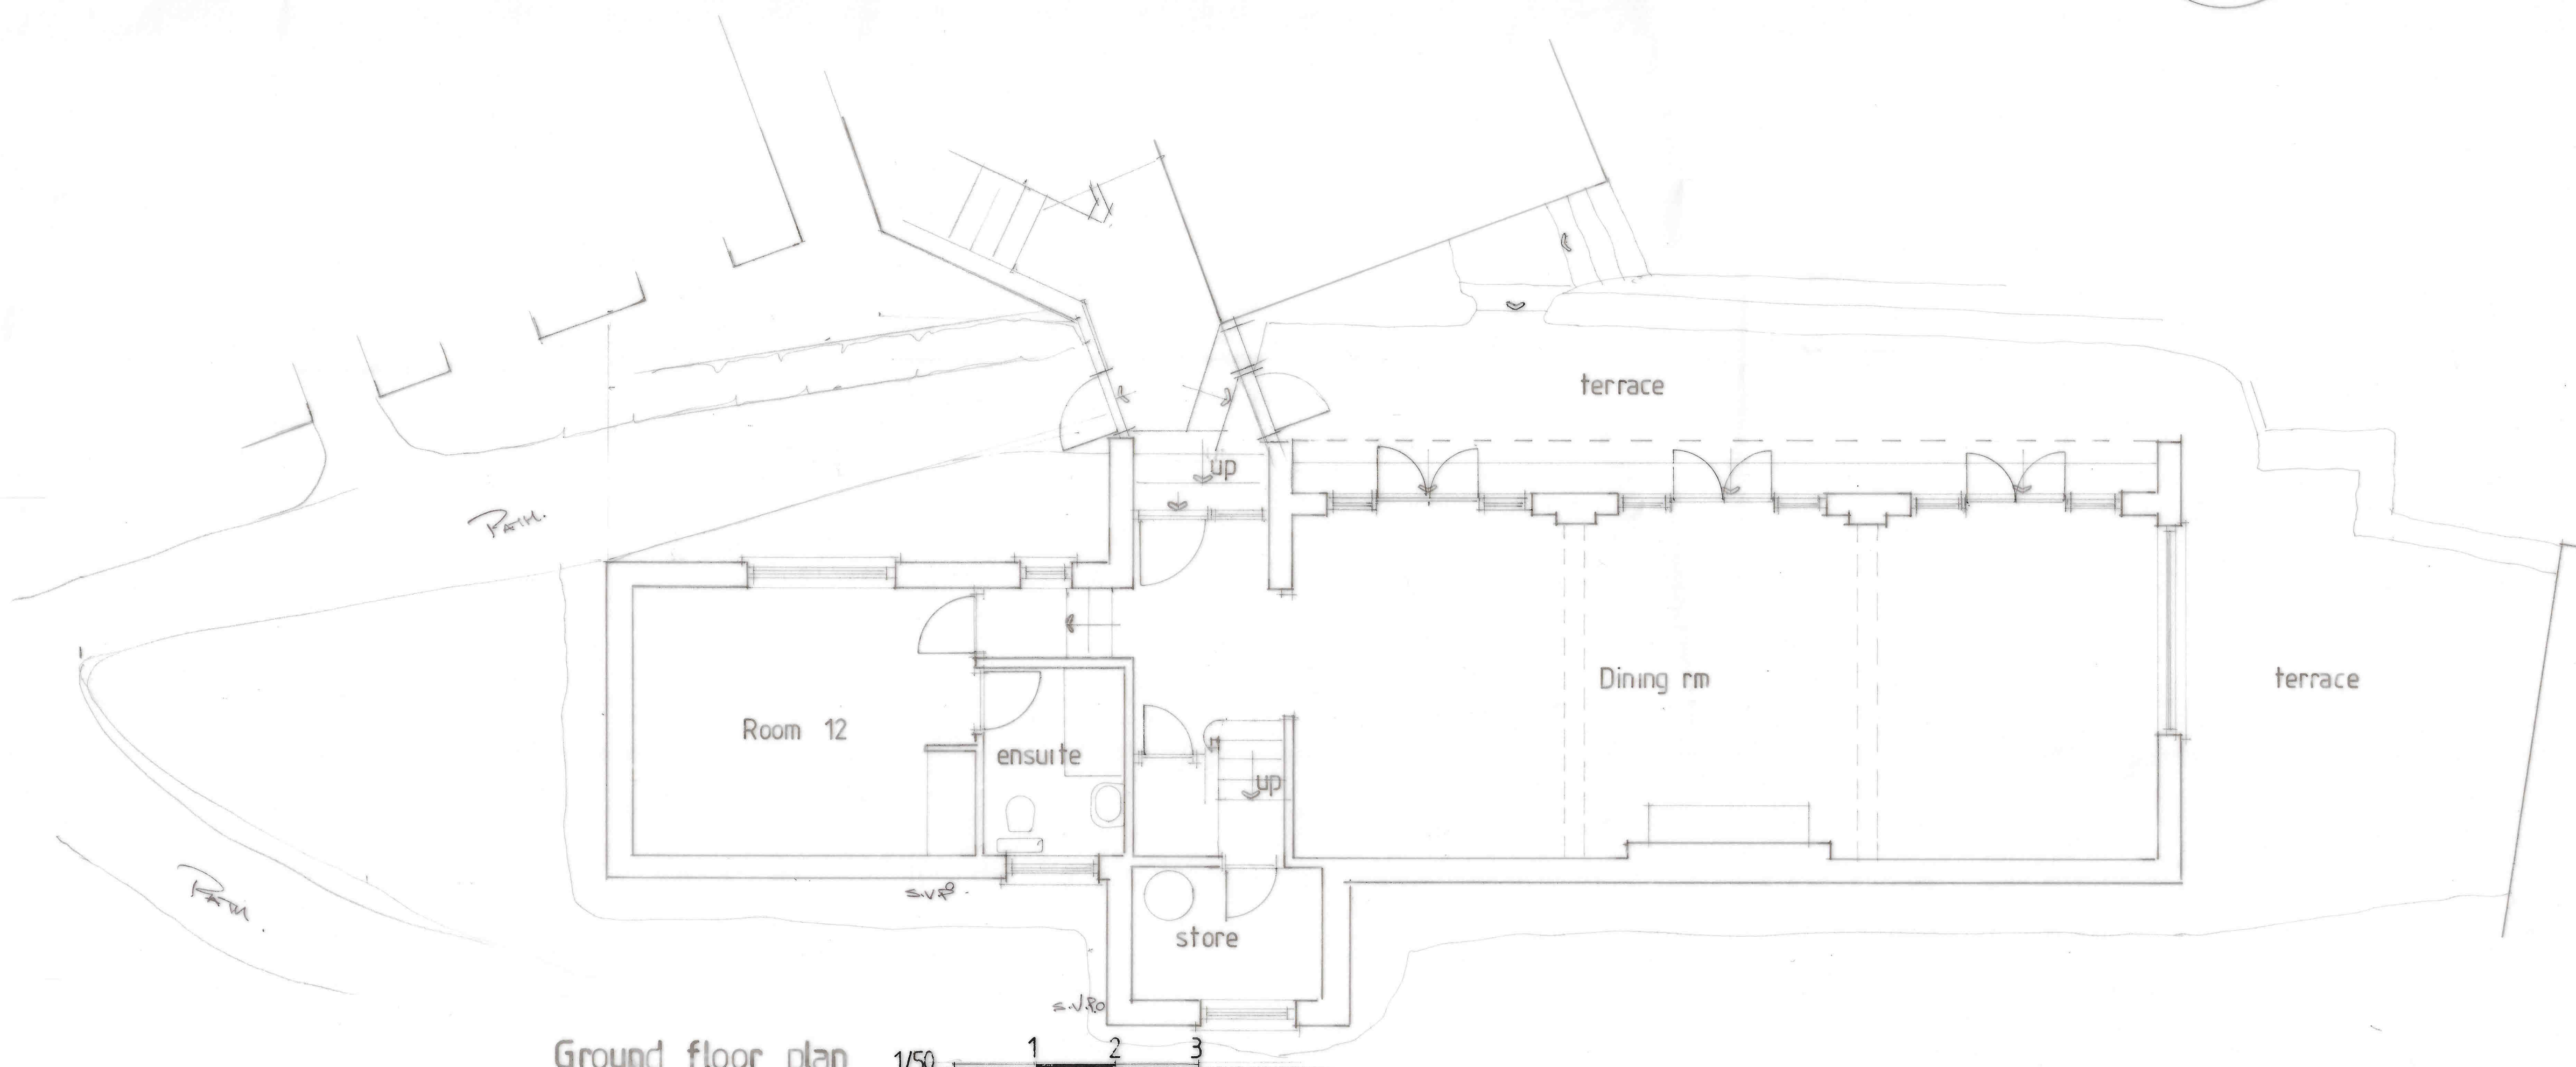

Ground floor plan 1/50




A. 28/12/2023 Title updated

CLIENT  
**Mr P Worswick**  
 The old ferry inn  
 Bodinnick PL23 1LX

JOB  
 Change of use of part of  
 the old ferry inn to  
 dwelling  
 Variation to approval PA22/07129

DRG  
**Existing**

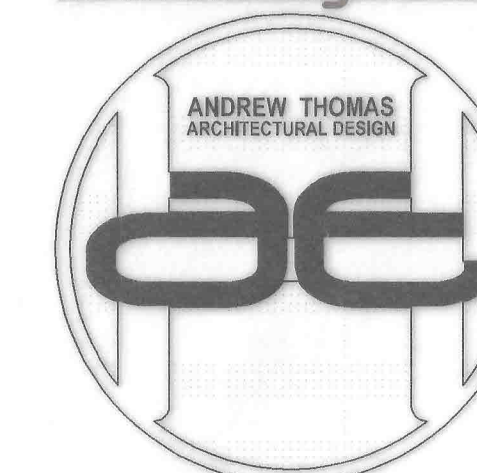

THE OLD CHAPEL  
 CHAPEL ROW  
 WIDEGATES  
 LOOSE  
 CORNWALL  
 PL13 1QB  
 TEL: (01503) 240748  
 FAX: (01503) 240939  
 E-MAIL:  
 ADMIN@AHTDESIGN.CO.UK  
 WWW:  
 AHTDESIGN.CO.UK

SCALES 1/50  
 DATE July 2022  
 DRAWN [Signature]  
 CHECKED [Signature]  
 DRG No. 4106/1

Contractors must check all dimensions on site. Only figured dimensions are to be worked from. All discrepancies must be reported immediately to the Supervising Officer before proceeding.  
 © Copyright AHT Design 2012

