




PROPOSED GROUND FLOOR PLAN 1:50

Scale 1:50

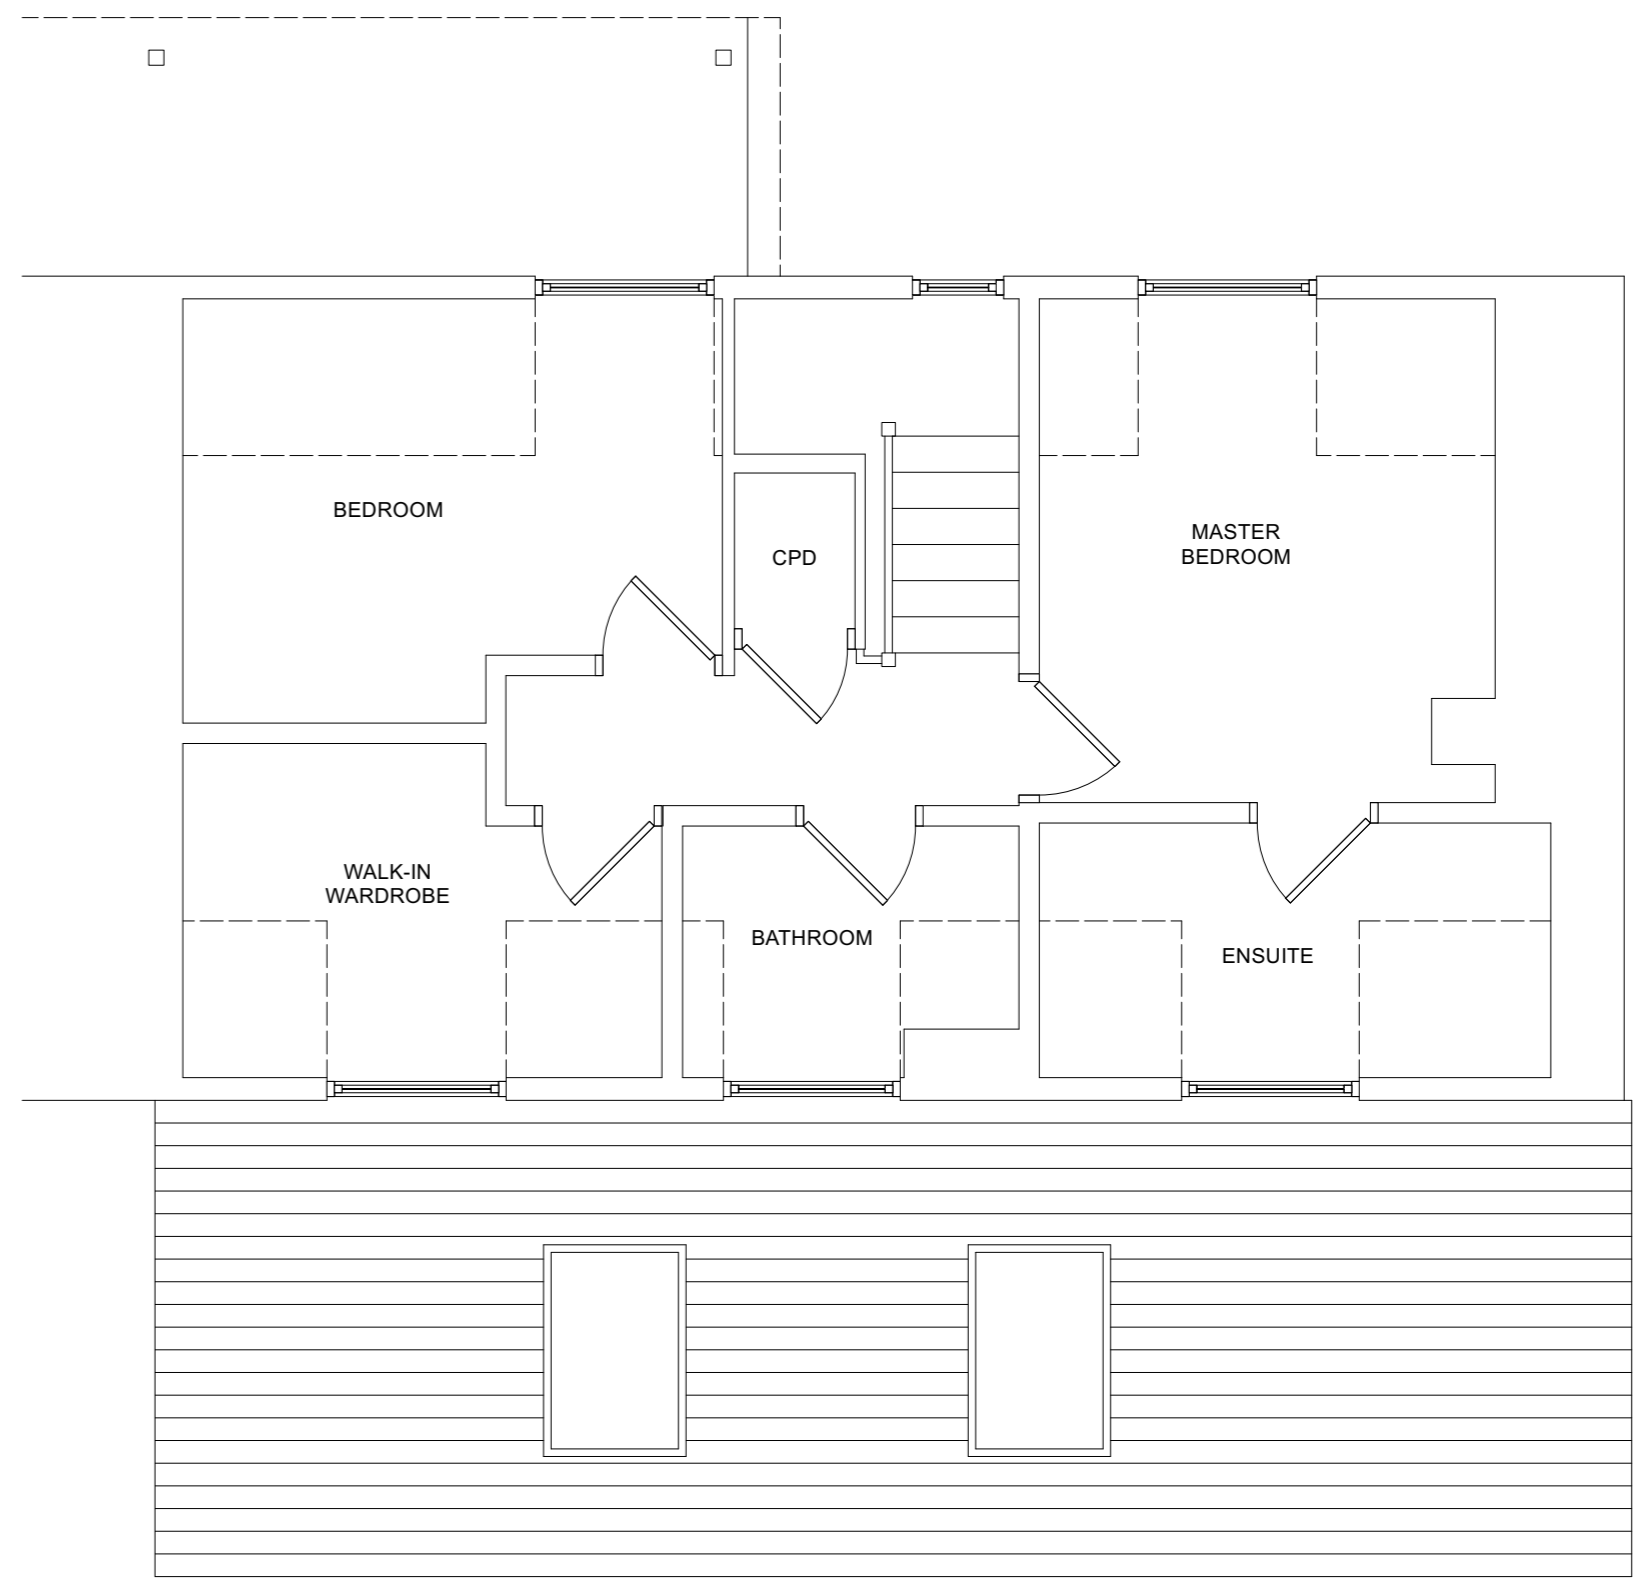


PROPOSED GROUND FLOOR PLAN 1:50

Scale 1:50

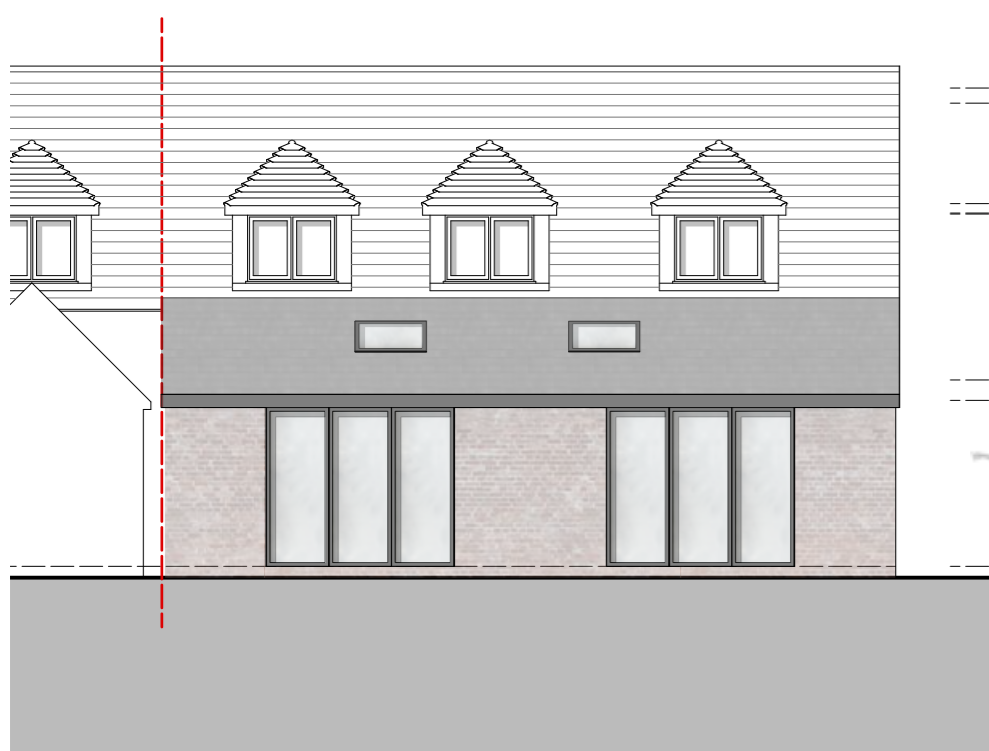 


PROPOSED REAR ELEVATION 1:100

Scale 100

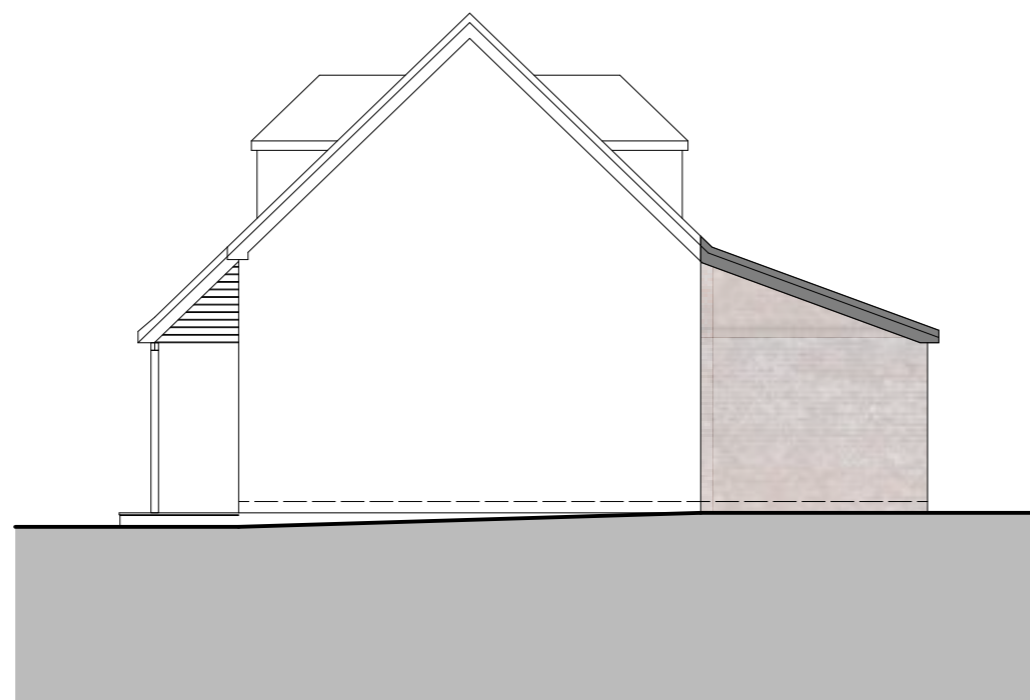

PROPOSED SIDE ELEVATION 1:100

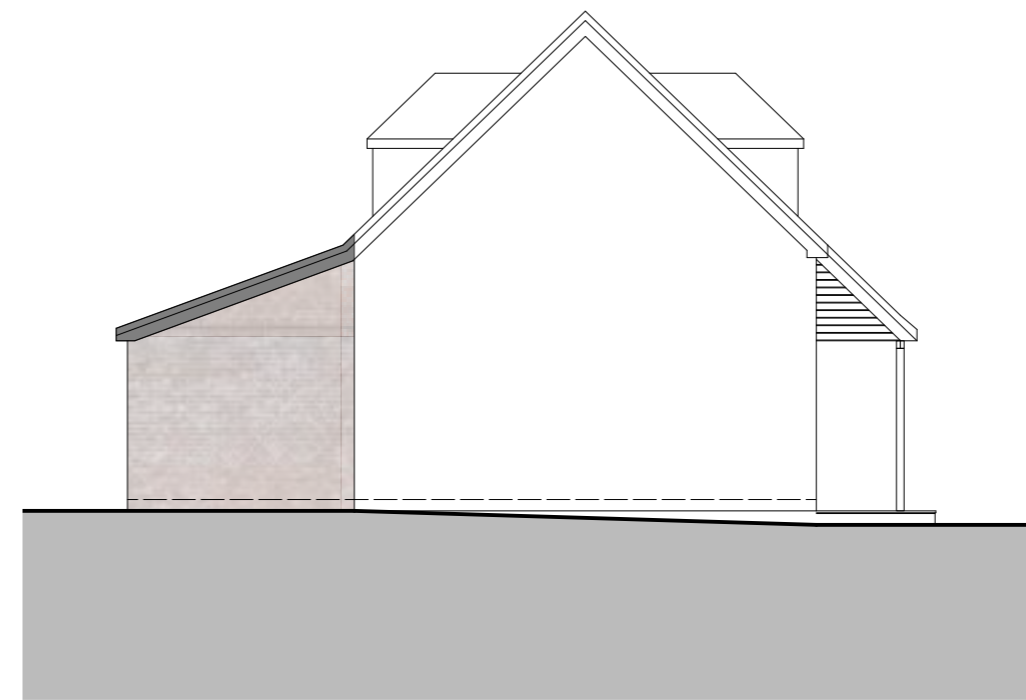

PROPOSED SIDE ELEVATION 1:100



PROPOSED FRONT ELEVATION 1:100



PROPOSED 3D VISUAL NTS



PROPOSED 3D VISUAL NTS



PROPOSED 3D VISUAL NTS



PROPOSED 3D VISUAL NTS

Job Title: The Buttery
Existing Drawings: Plans & Elevations
Scale: As Shown @ A1
Drg.No: WATD-003-P
Drawn by: LMW
Issued to: Client
Status: Proposed Drawings
Date: 31.05.2023
WATDESIGN RIBA ARCHITECT
WAT DESIGN RIBA ARCHITECT