




a		
b		
c		
Job Title: The Buttery		
Existing Drawings: Plans & Elevations		
Scale: As Shown @ A2		
Drg.No: WATD-002-P		
Drawn by: LMW		
Issued to: Client		
Status: Proposed Drawings		
Date: 31.05.2023		
WATDESIGN <small>RIBA ARCHITECT</small>		
<small>WAT DESIGN Southsea, Hampshire</small>		

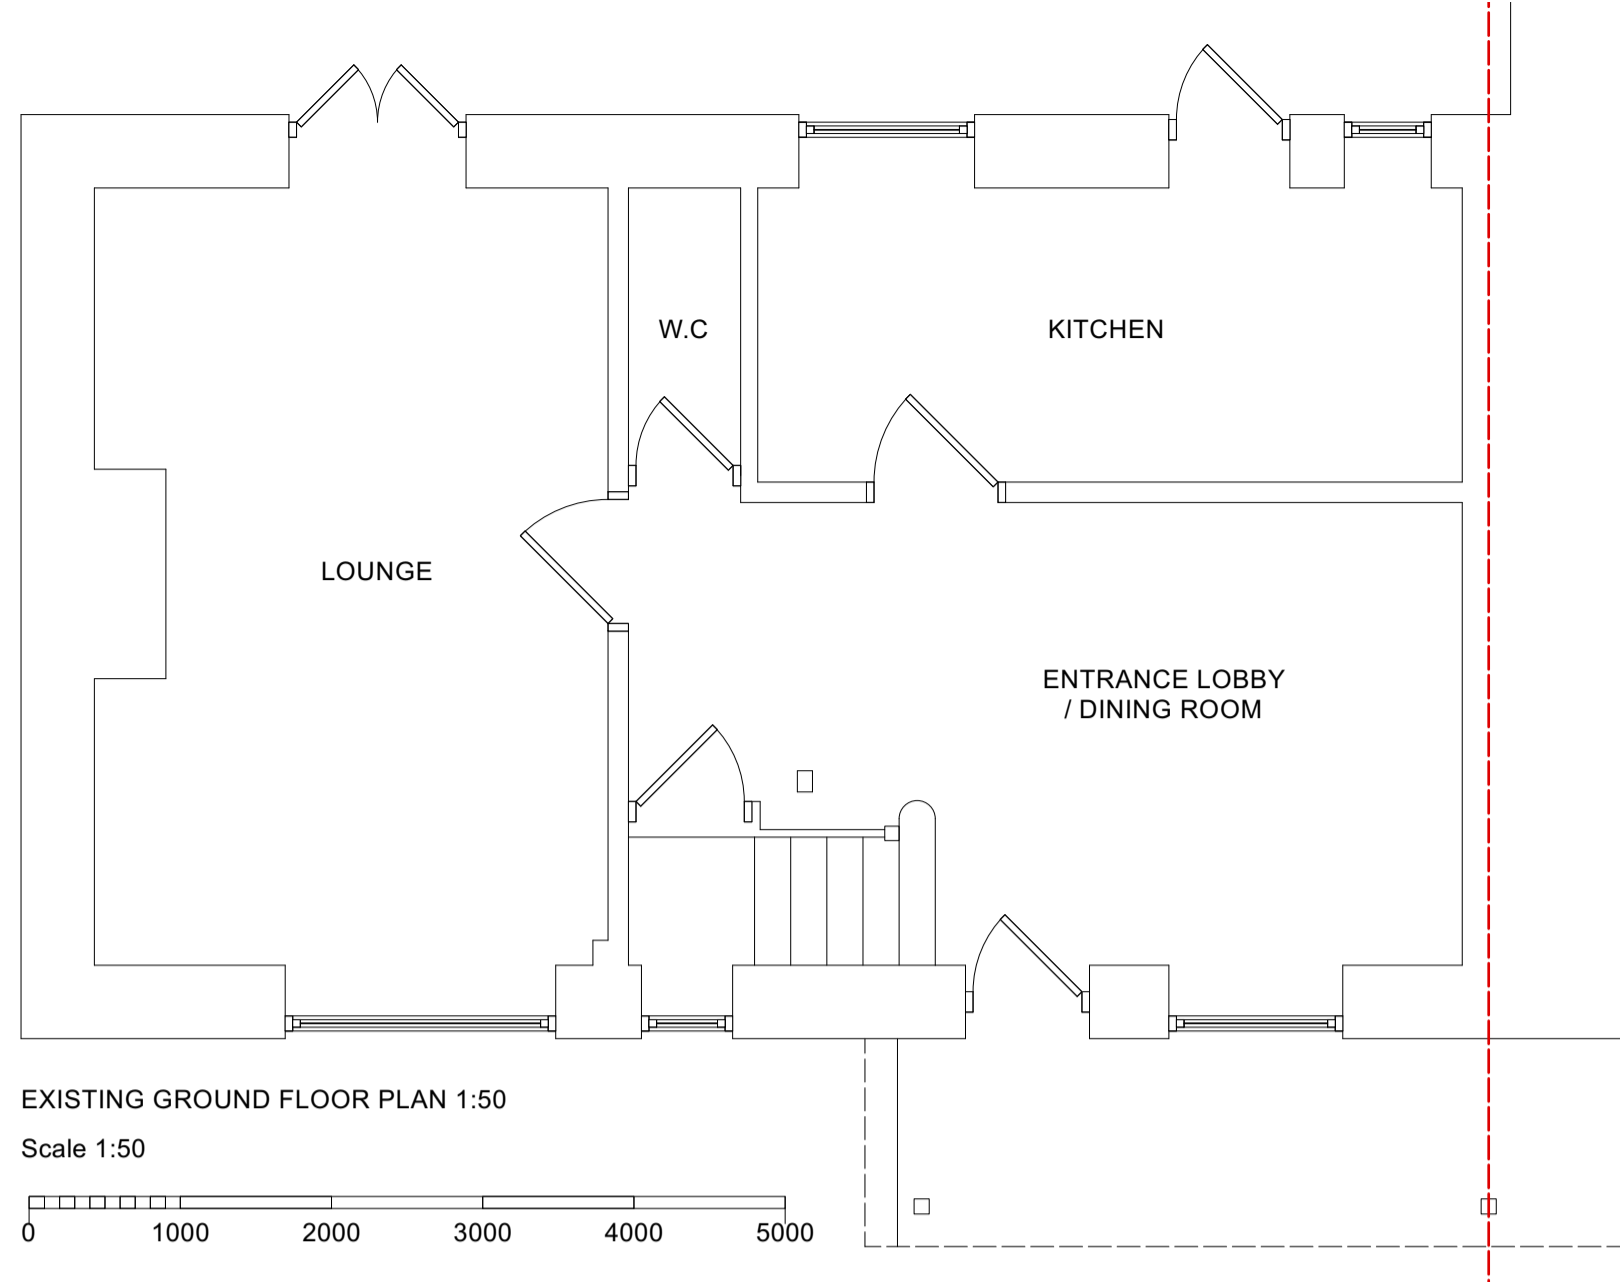


EXISTING GROUND FLOOR PLAN 1:50
Scale 1:50

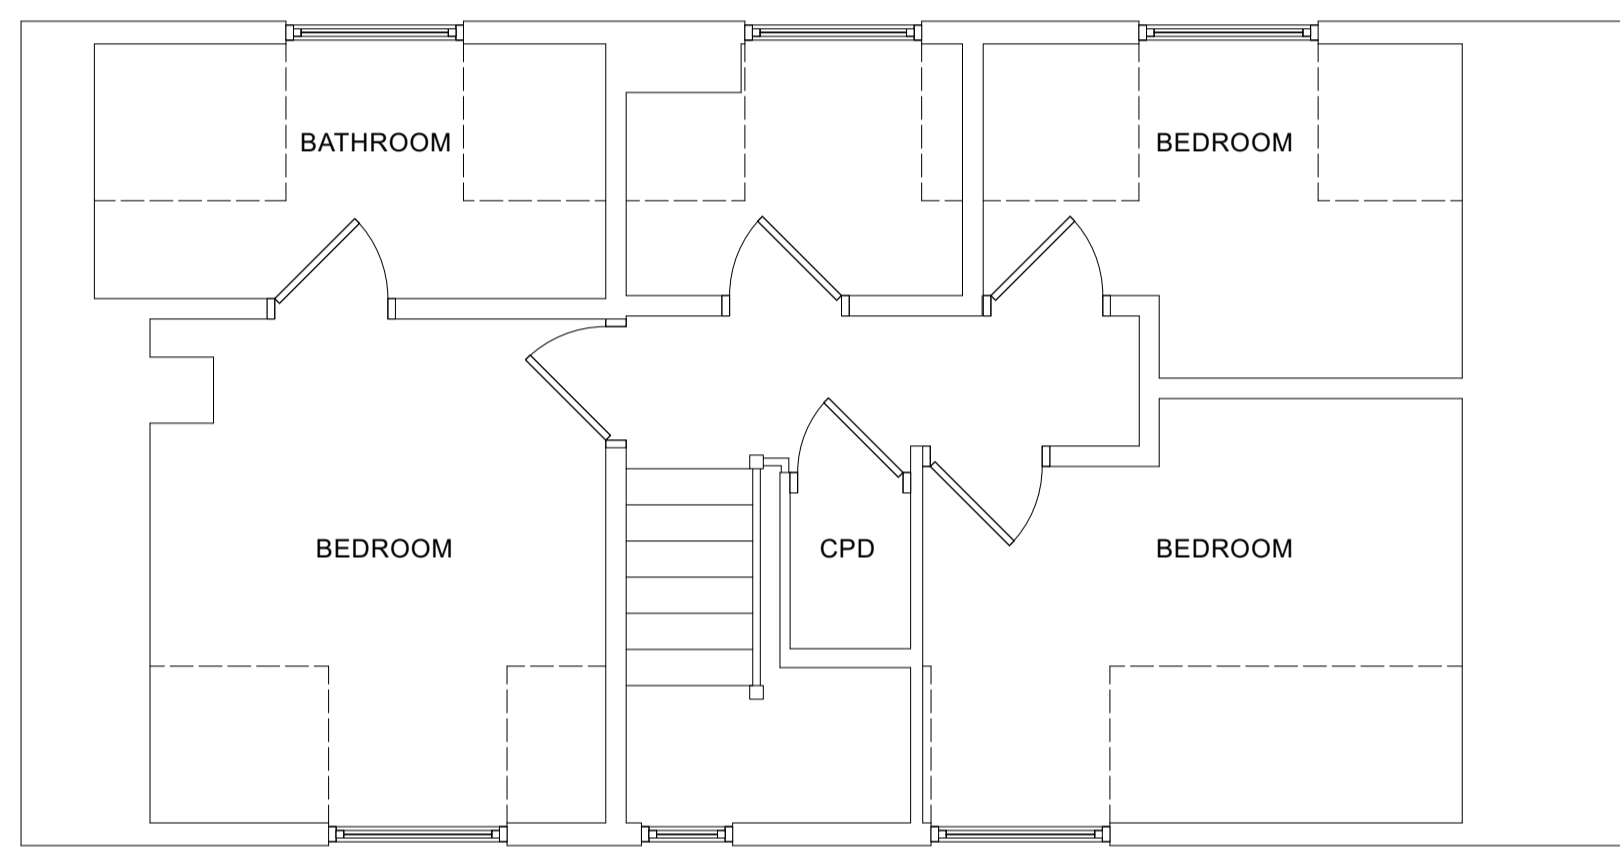


EXISTING FIRST FLOOR PLAN 1:50

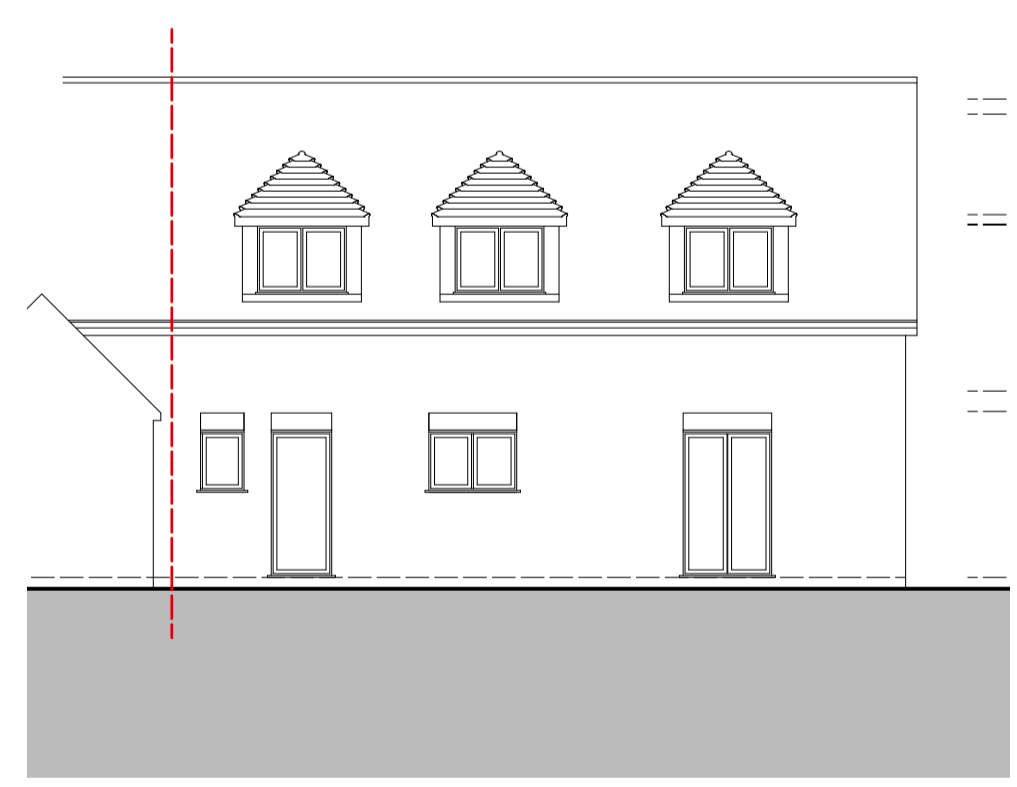

EXISTING REAR ELEVATION 1:100
Scale 100

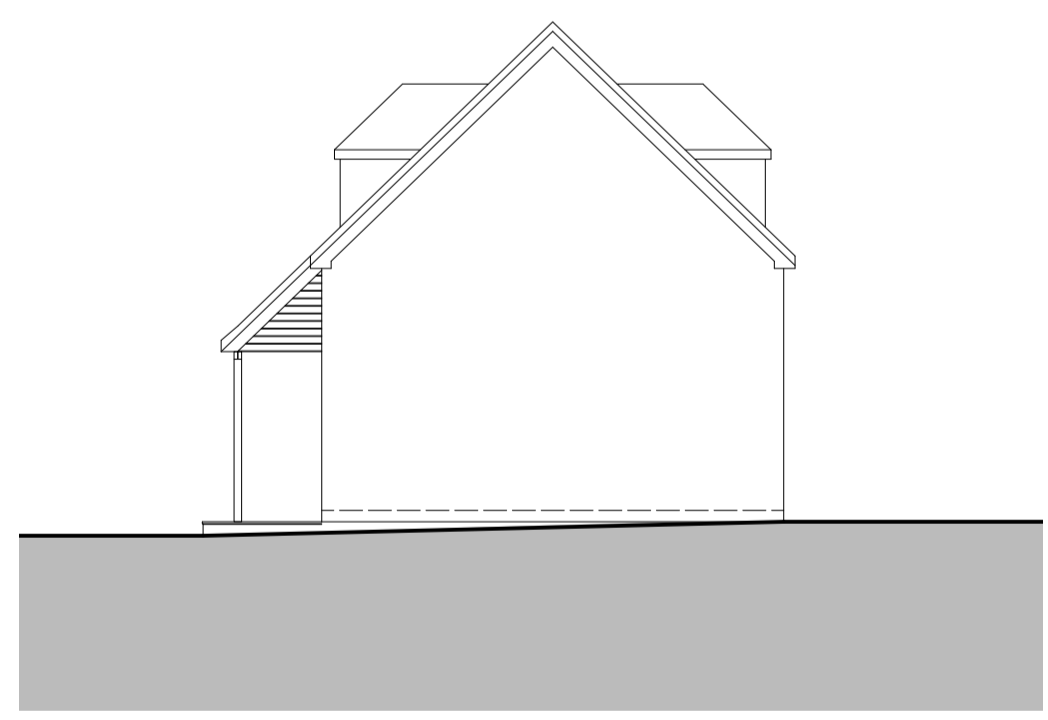

EXISTING SIDE ELEVATION 1:100

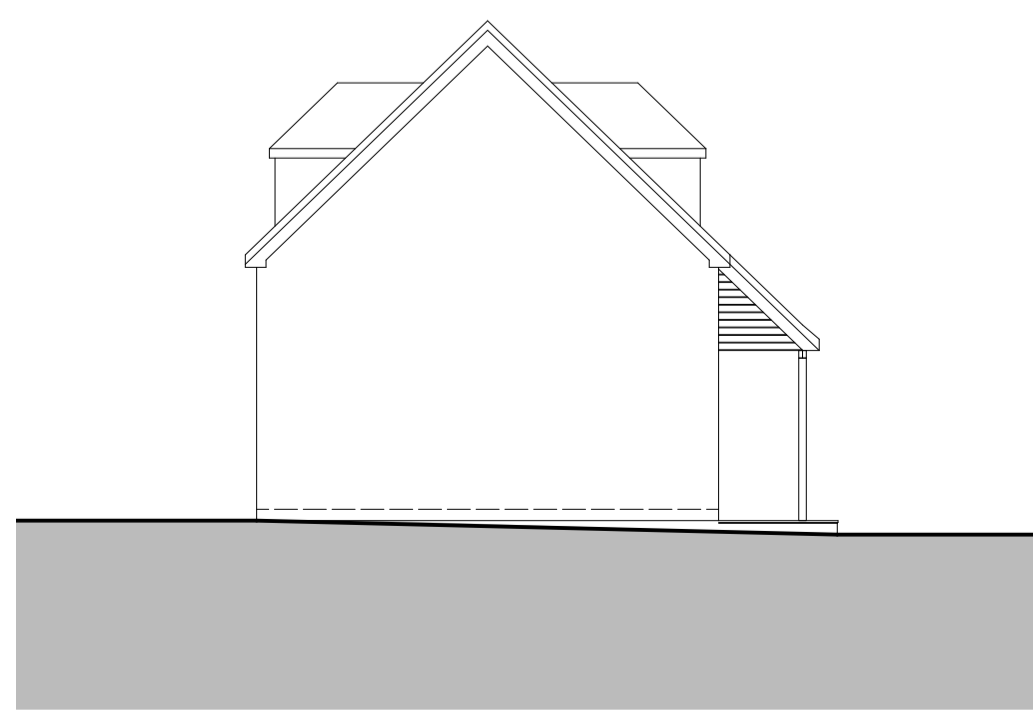

EXISTING SIDE ELEVATION 1:100



EXISTING FRONT ELEVATION 1:100