


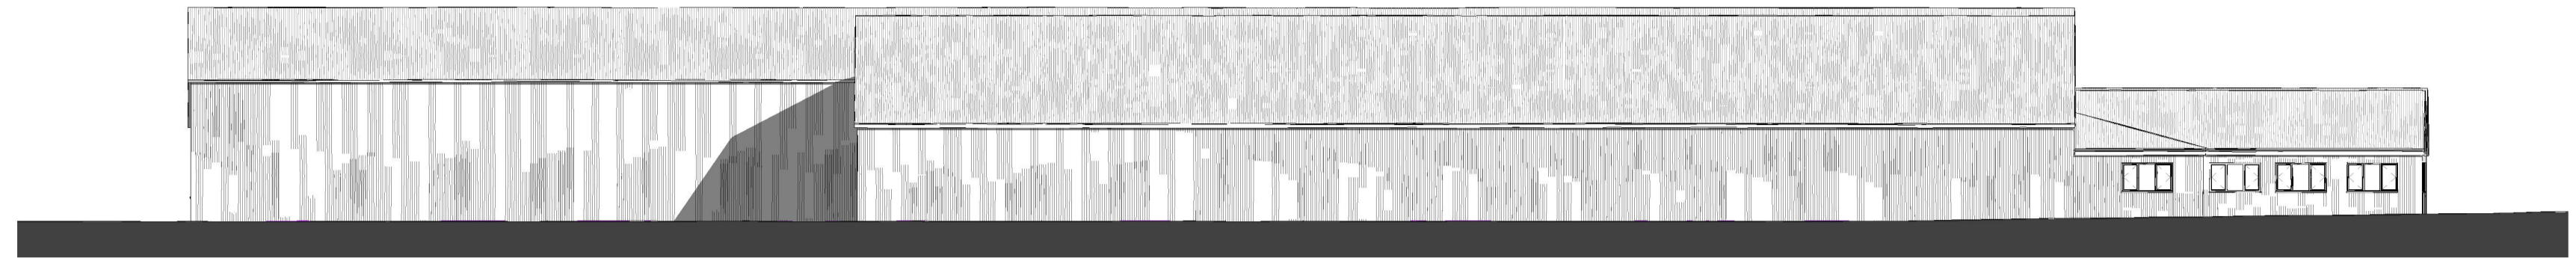


South Elevation.
1 : 200



East Elevation.
1 : 200



North Elevation.
1 : 200

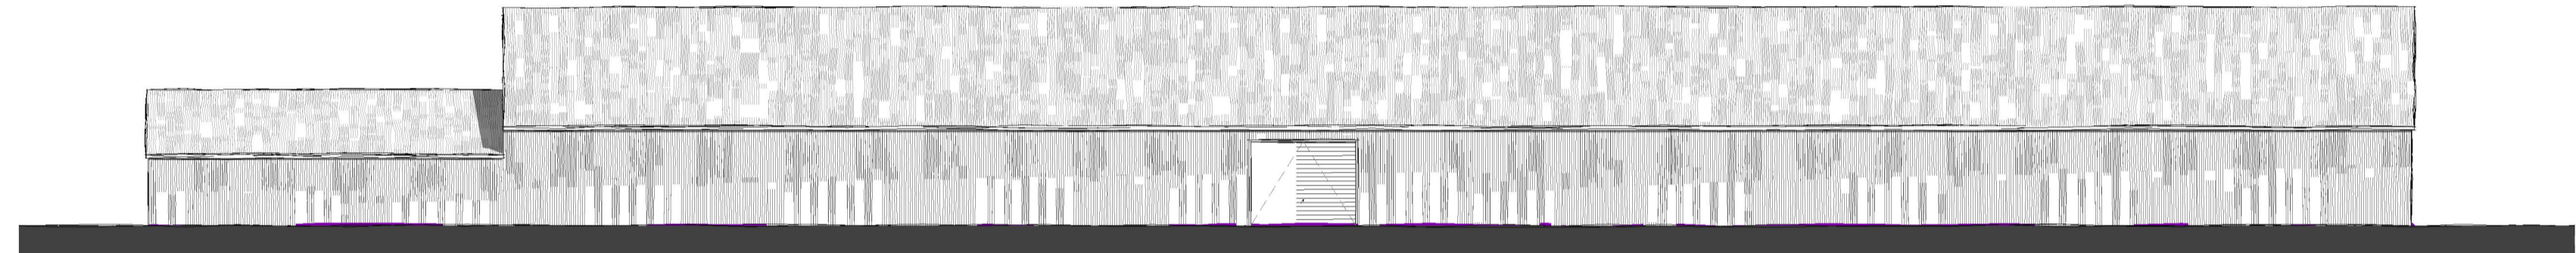

West Elevation.
1 : 200

Issue Status: Planning

MR JAMES DESIGN

Redlands House
Church Walk
Viney Hill
Lydney
Glos.
GL154NY

Tel: 01594 510818 Mobile: 07768750589

Email: james1clan@btinternet.com

Mr Bernard Wright

The Old Engineering Works, Lower Lydbrook,
Glos. GL17 9NA

**Proposed Elevations &
Floor Plans**


D

Project number **43 - 2267**

Date **June 2023**

Drawn by **C.E. James**

Scale **1 : 200**

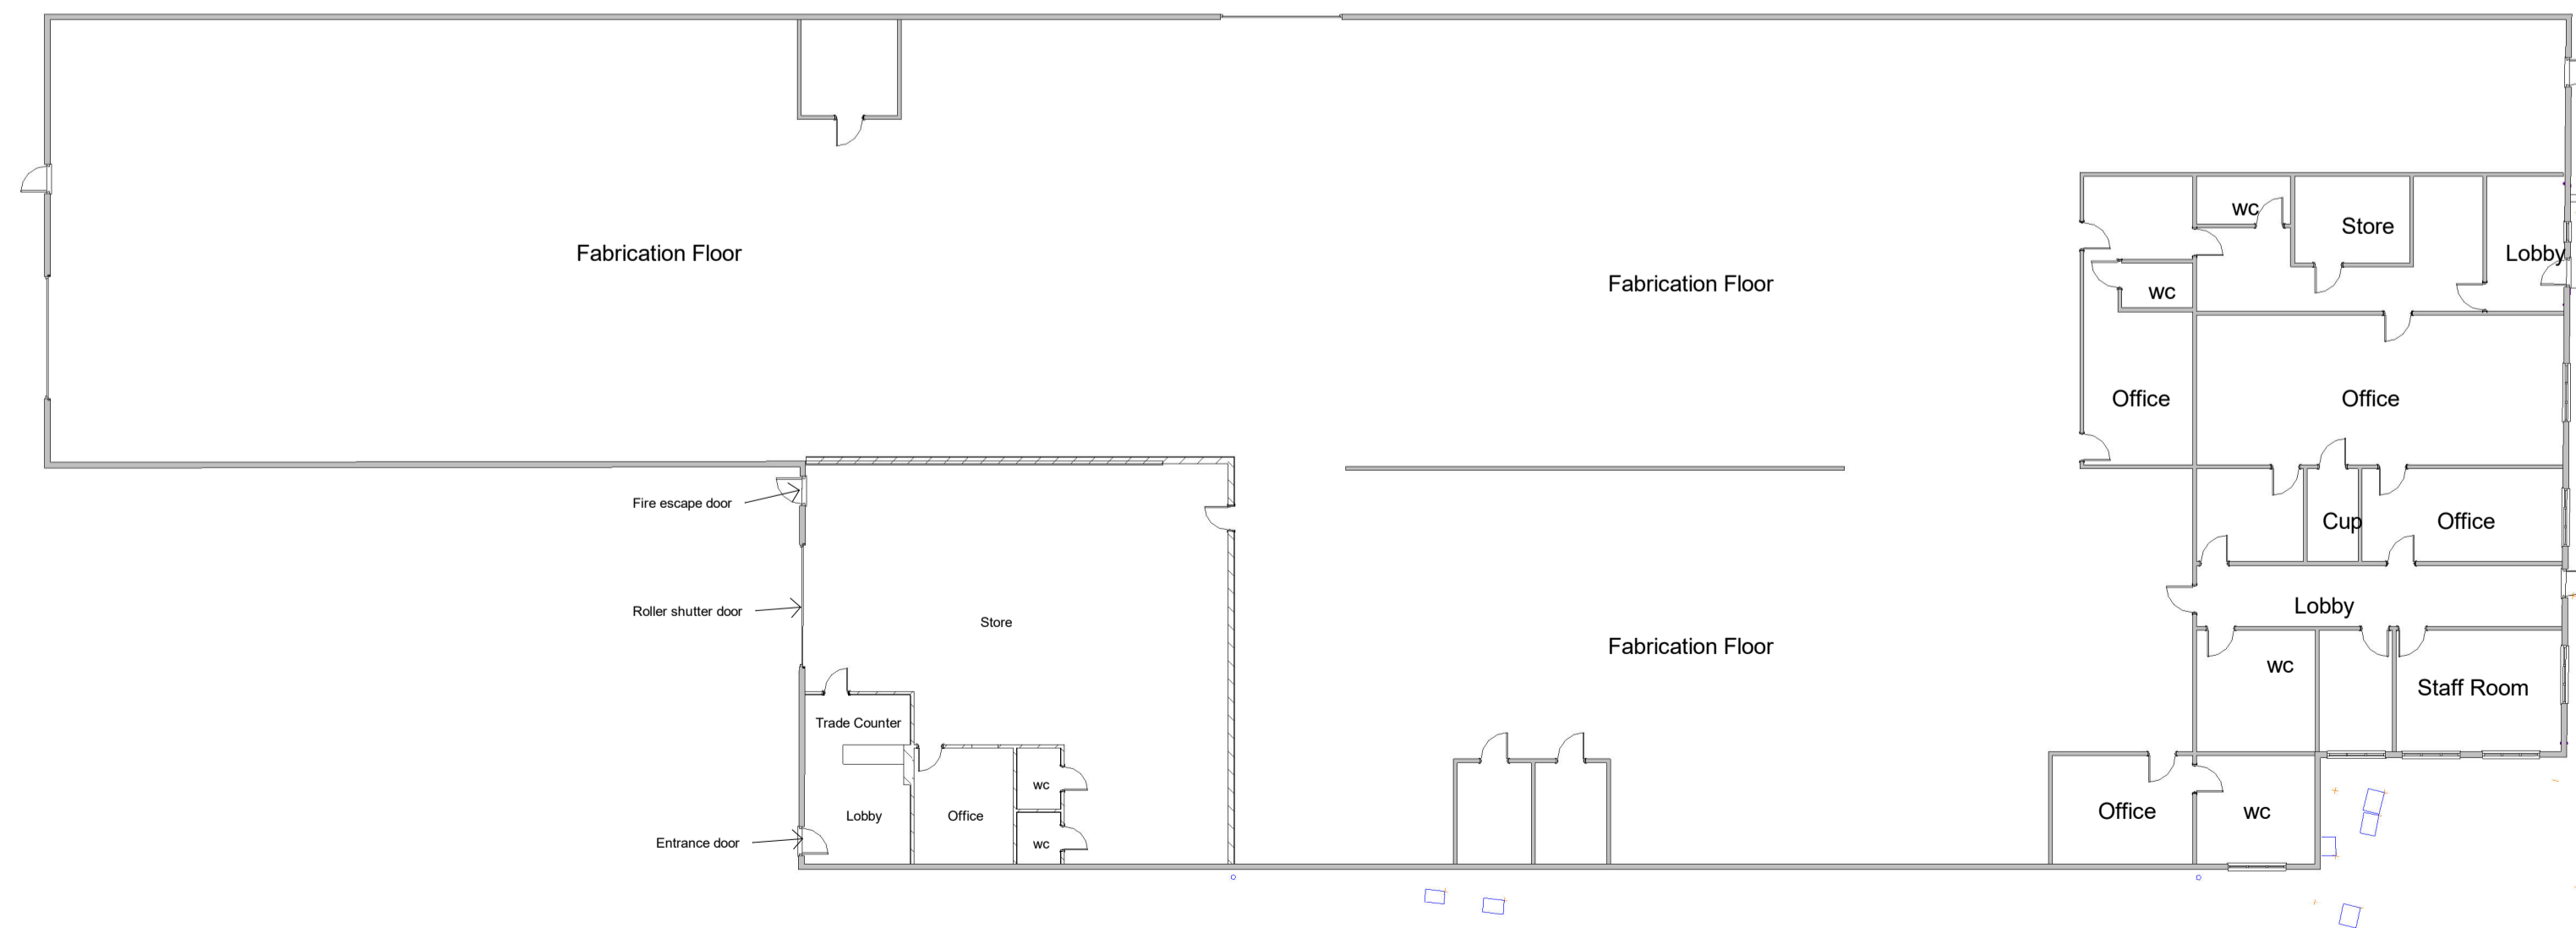

Proposed Floor Plan.
1 : 200