



**East Elevation.**  
1 : 200




**South Elevation.**  
1 : 200

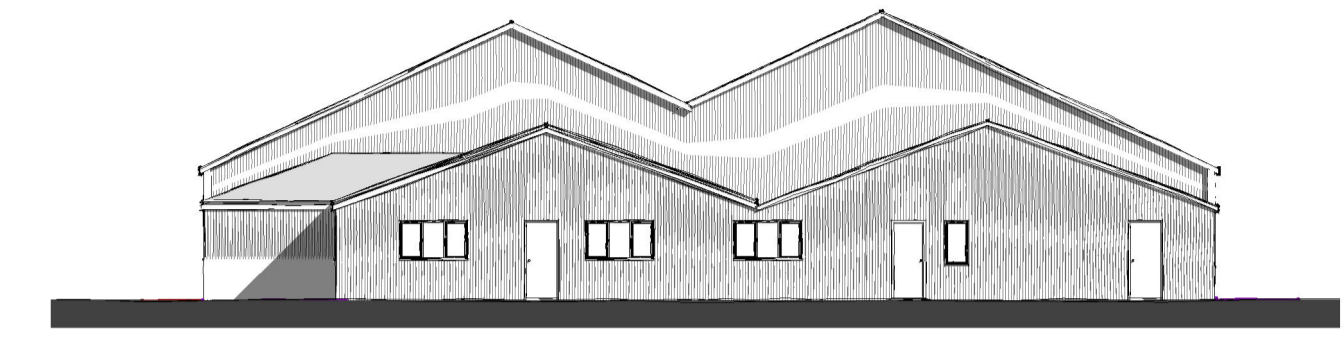

**North Elevation.**  
1 : 200

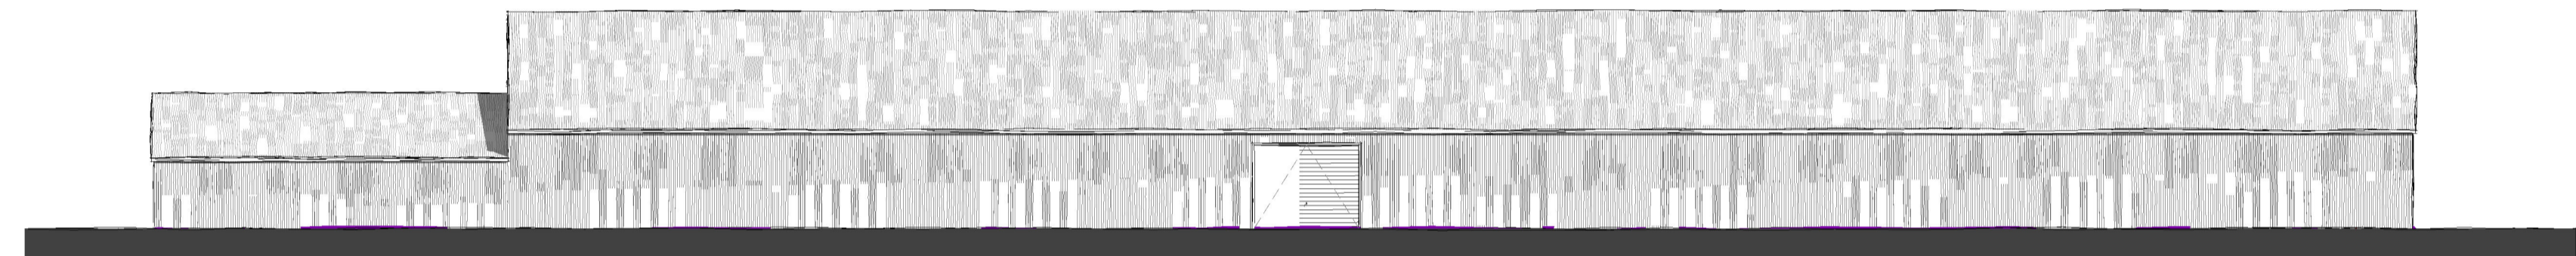

**West Elevation.**  
1 : 200

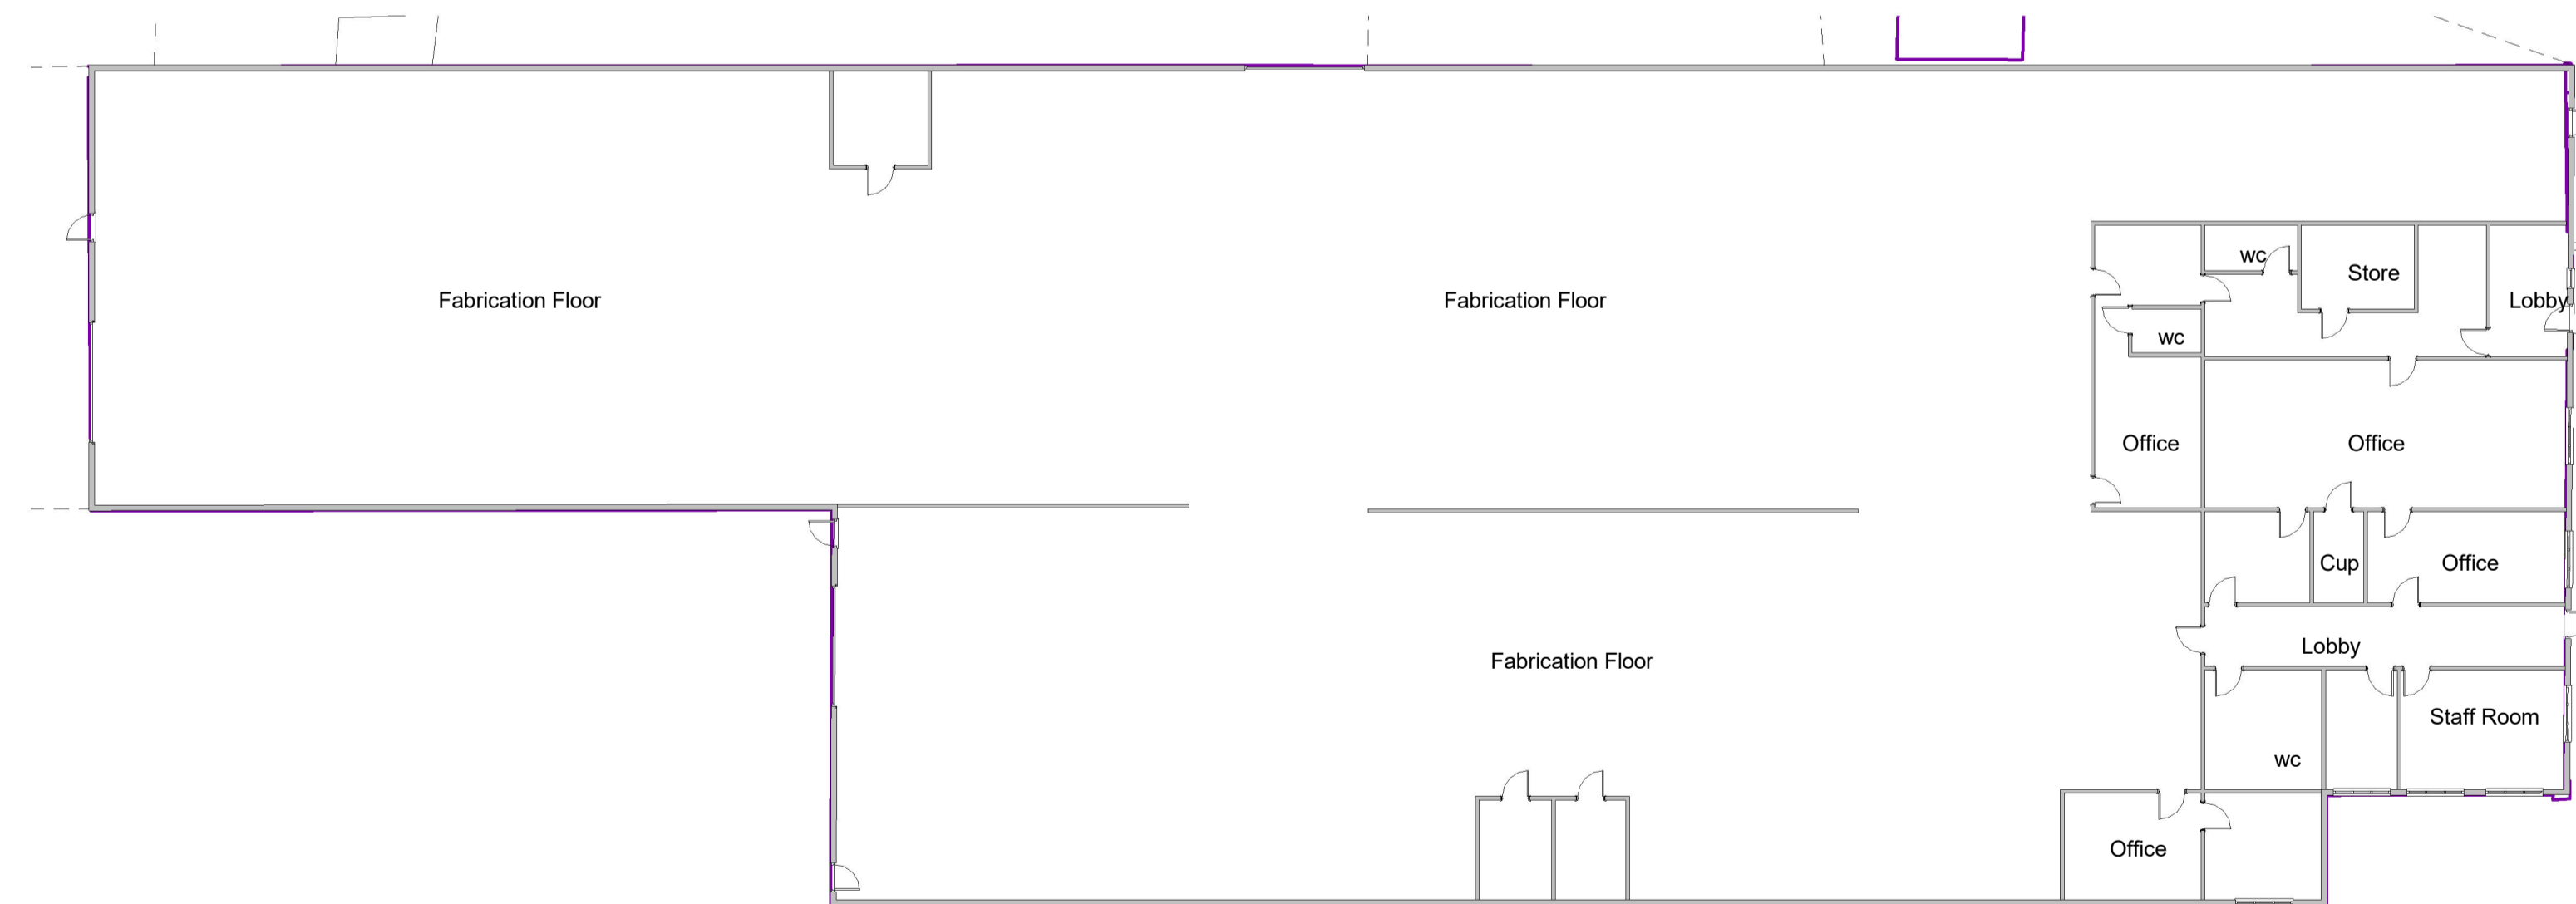

**Existing Floor Plan.**  
1 : 200

**Issue Status: Planning**

**MR JAMES** DESIGN

Redlands House  
Church Walk  
Viney Hill  
Lydney  
Glos.  
GL154NY

Tel: 01594 510818 Mobile: 07768750589

Email: james1clan@btinternet.com

**Mr Bernard Wright**

The Old Engineering Works, Lower Lydbrook,  
Glos. GL17 9NA

**Existing Elevations &  
Floor Plan**

**B**

Project number **43 - 2267**

Date **June 2023**

Drawn by **C.E. James**

Scale **1 : 200**