

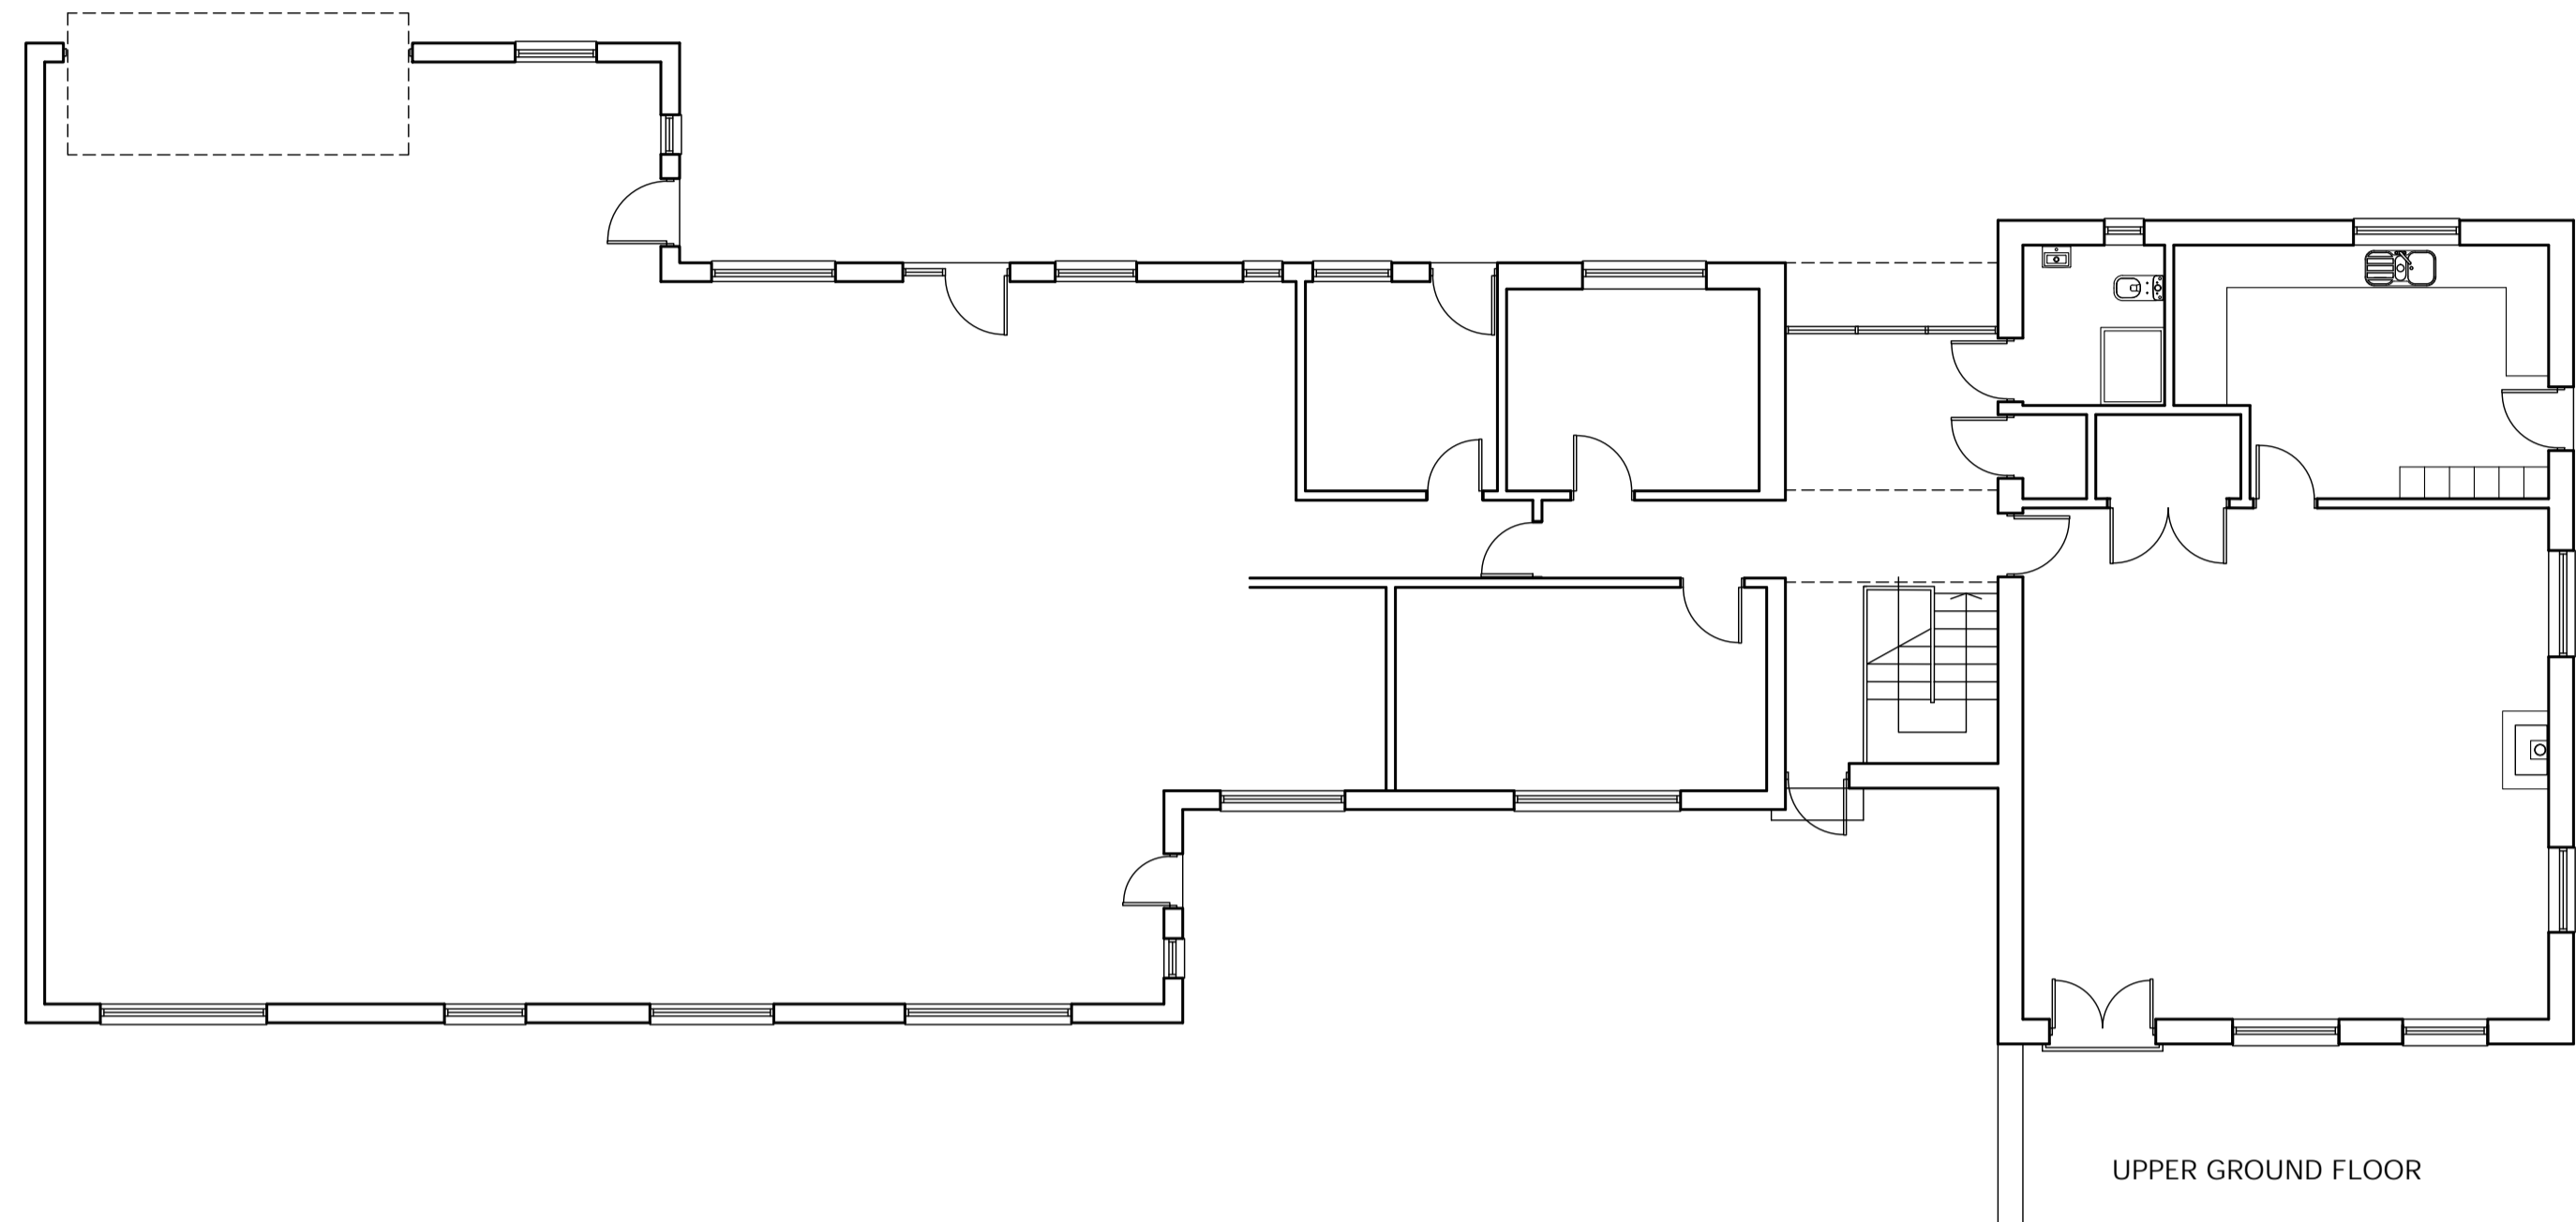


THIS DRAWING IS THE COPYRIGHT OF GUY ROBERTS ARCHITECT AND MAY NOT BE AMENDED, COPIED OR REPRODUCED WITHOUT WRITTEN PERMISSION. NO LIABILITY WILL BE ACCEPTED FOR AMENDMENTS MADE BY OTHER PERSONS.

DO NOT SCALE OFF THE DRAWINGS.

 


UPPER GROUND FLOOR

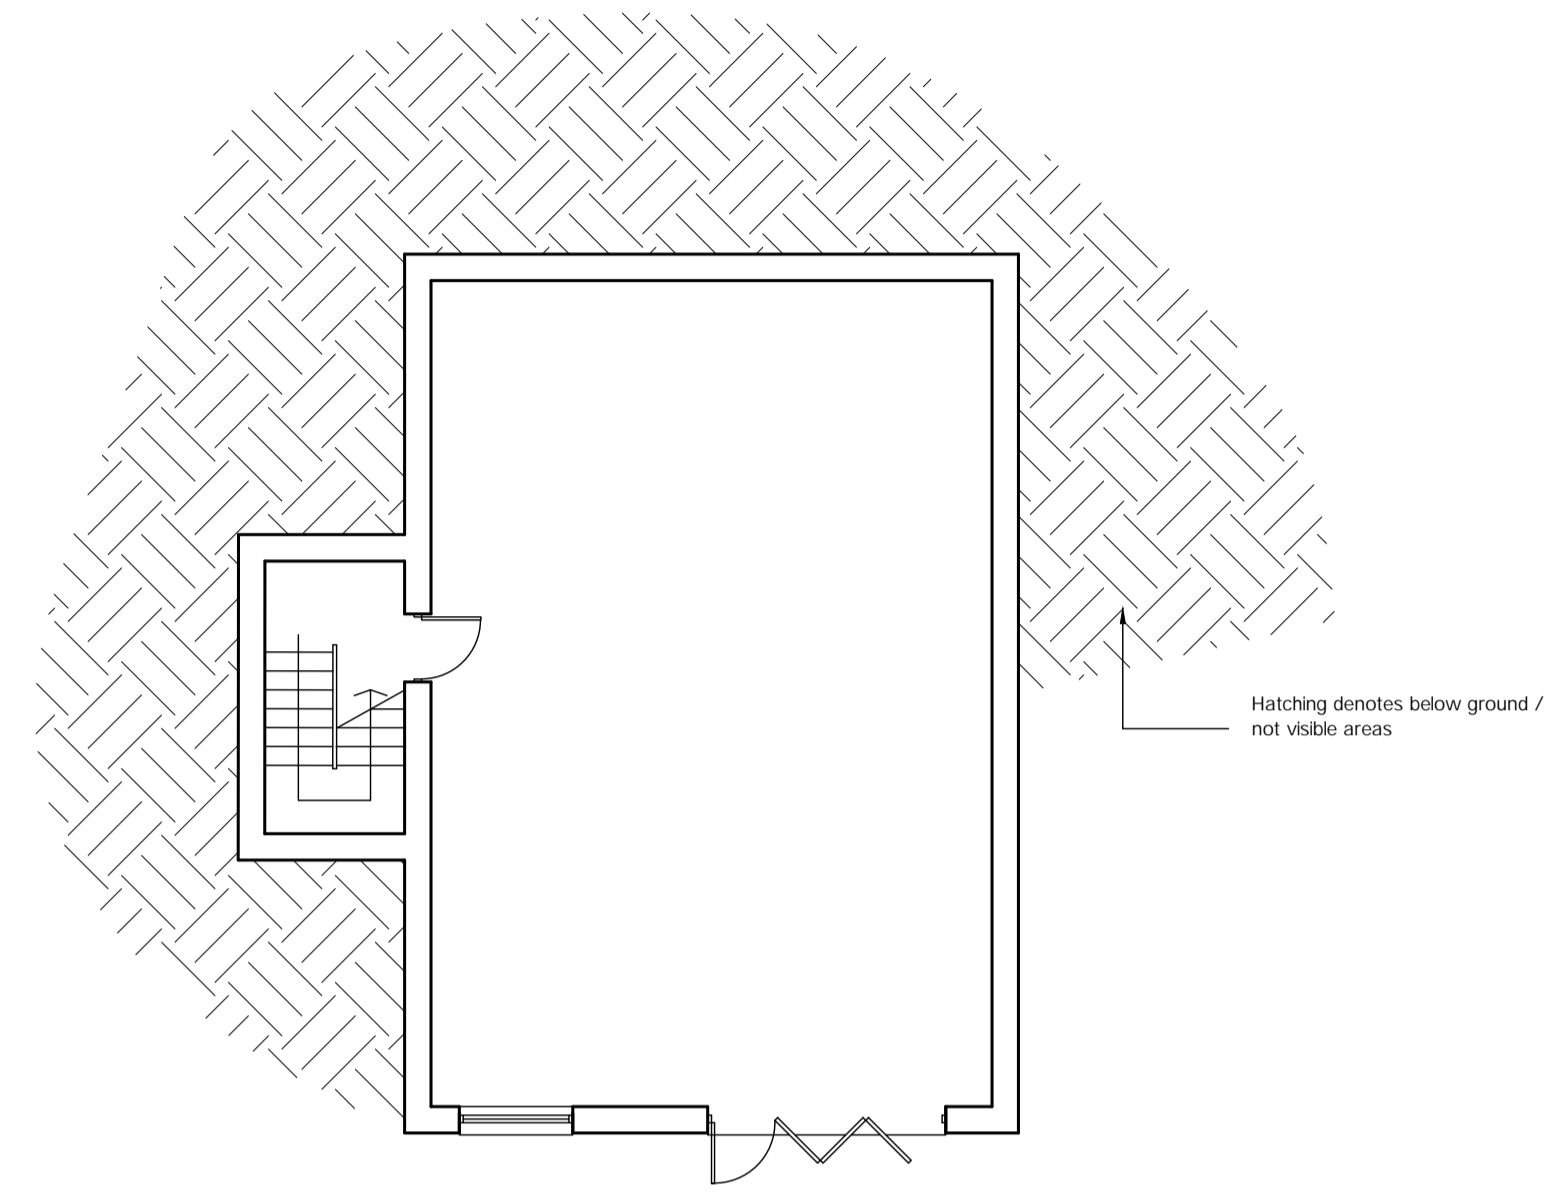

LOWER GROUND FLOOR

Hatching denotes below ground / not visible areas

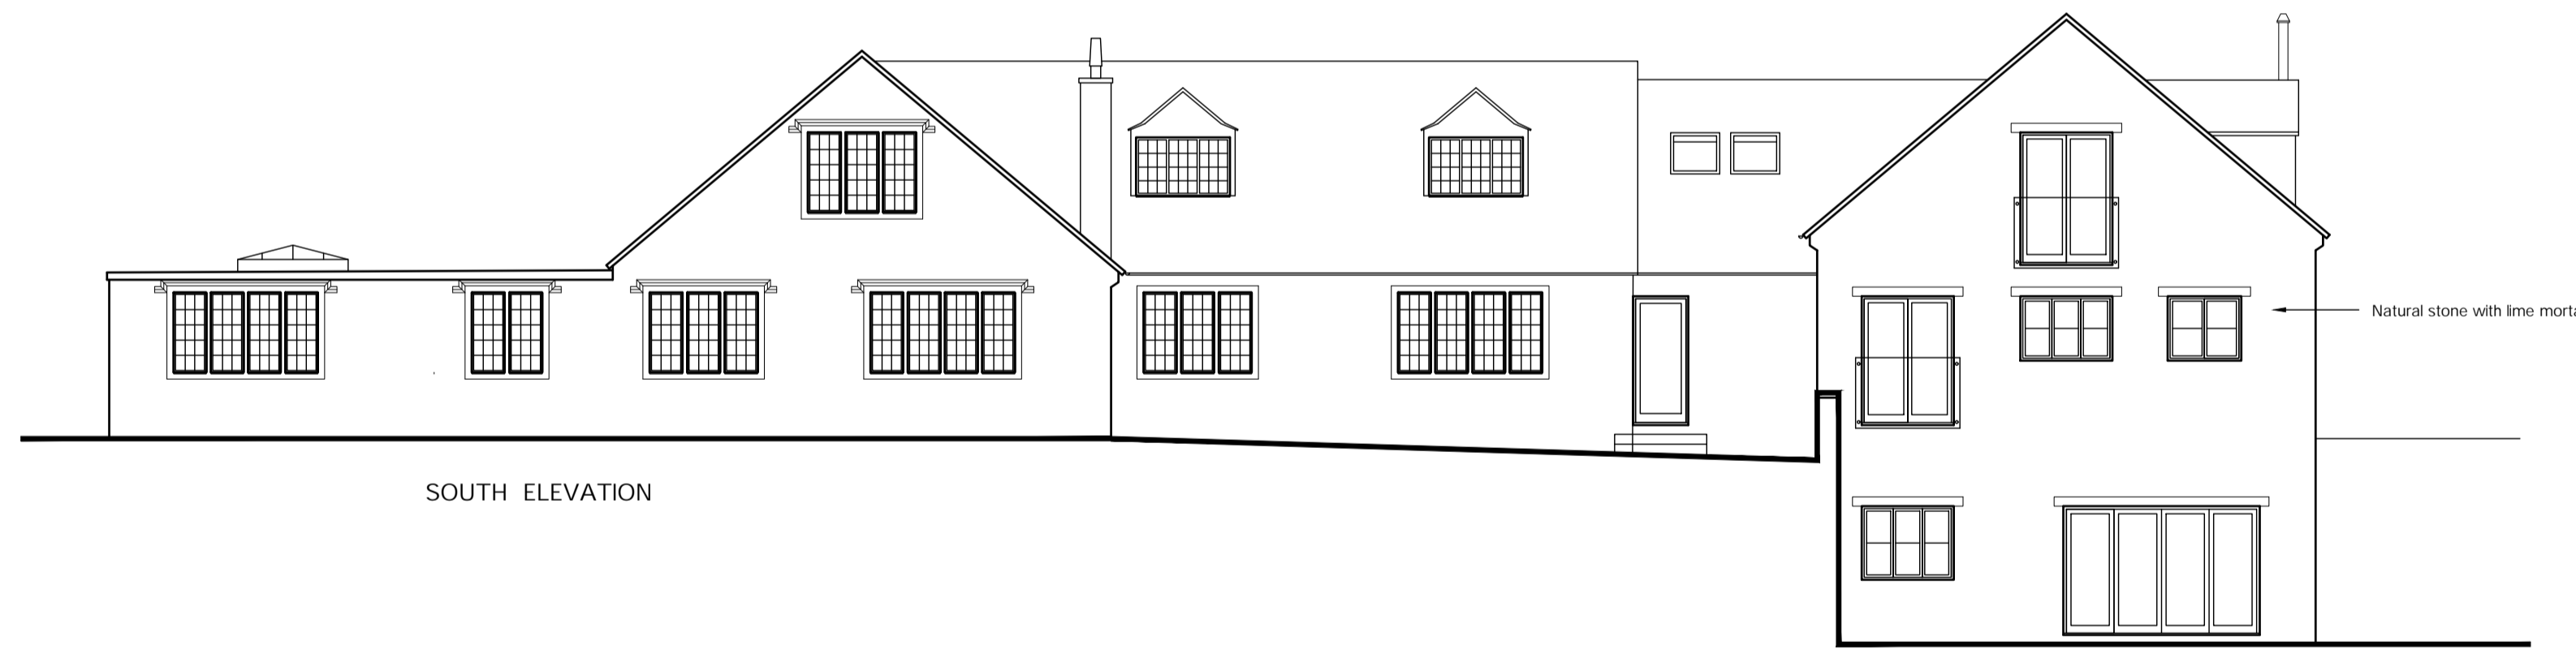

SOUTH ELEVATION

Natural stone with lime mortar




EAST ELEVATION

Plain concrete tiles

Metal framed windows

Natural stone with lime mortar

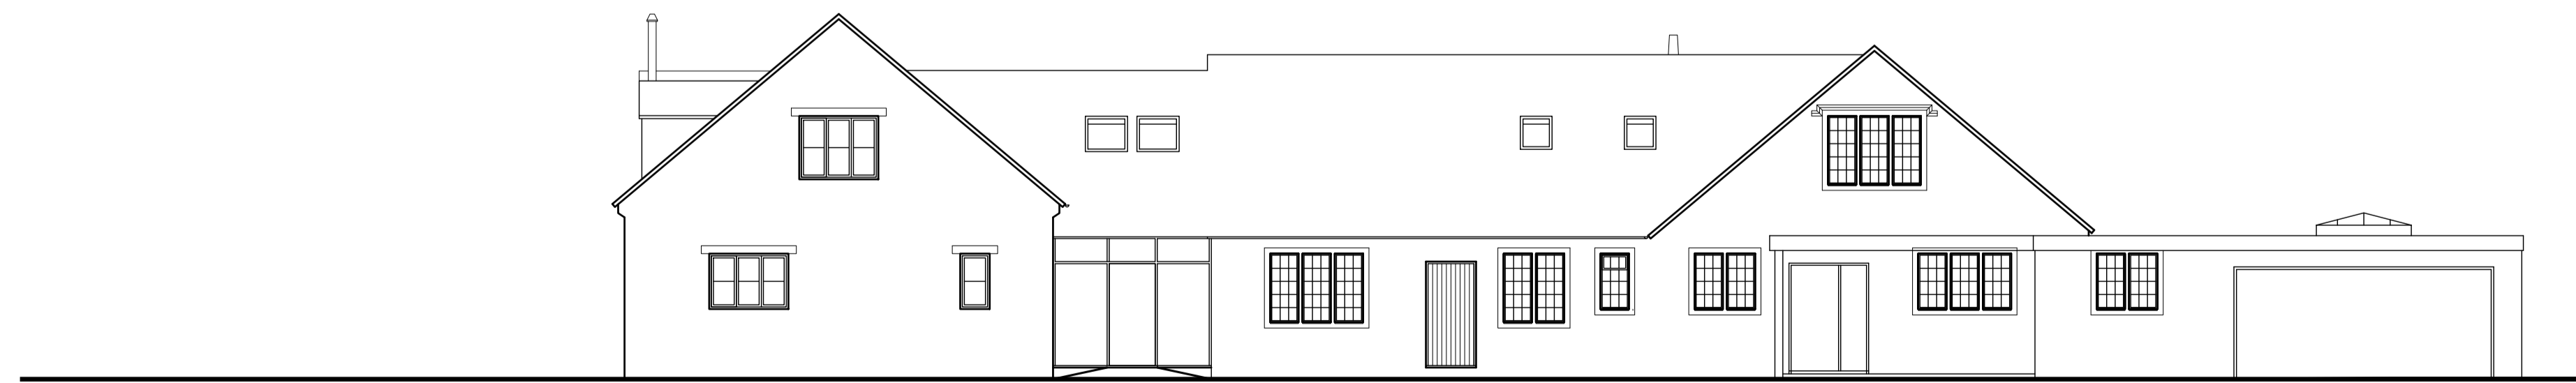

NORTH ELEVATION

PLANNING

GARAGE		
HIGH CLEEVE OVER NORTON CHIPPING NORTON OXON OX7 5PH		
EXISTING: PLANS + ELEVATIONS		
GUY ROBERTS R.I.B.A. 2 THE CROSSING COTTAGES 74 NETHERCOTE ROAD TACKLEY OXON. OX5 3AT T: 07971 970 311 E: info@guyr.co.uk		
scale	date	drawn by
1:100 @ A1	15.6.23	GNR
project	dwg. no.	rev.
2319	PA 103	