

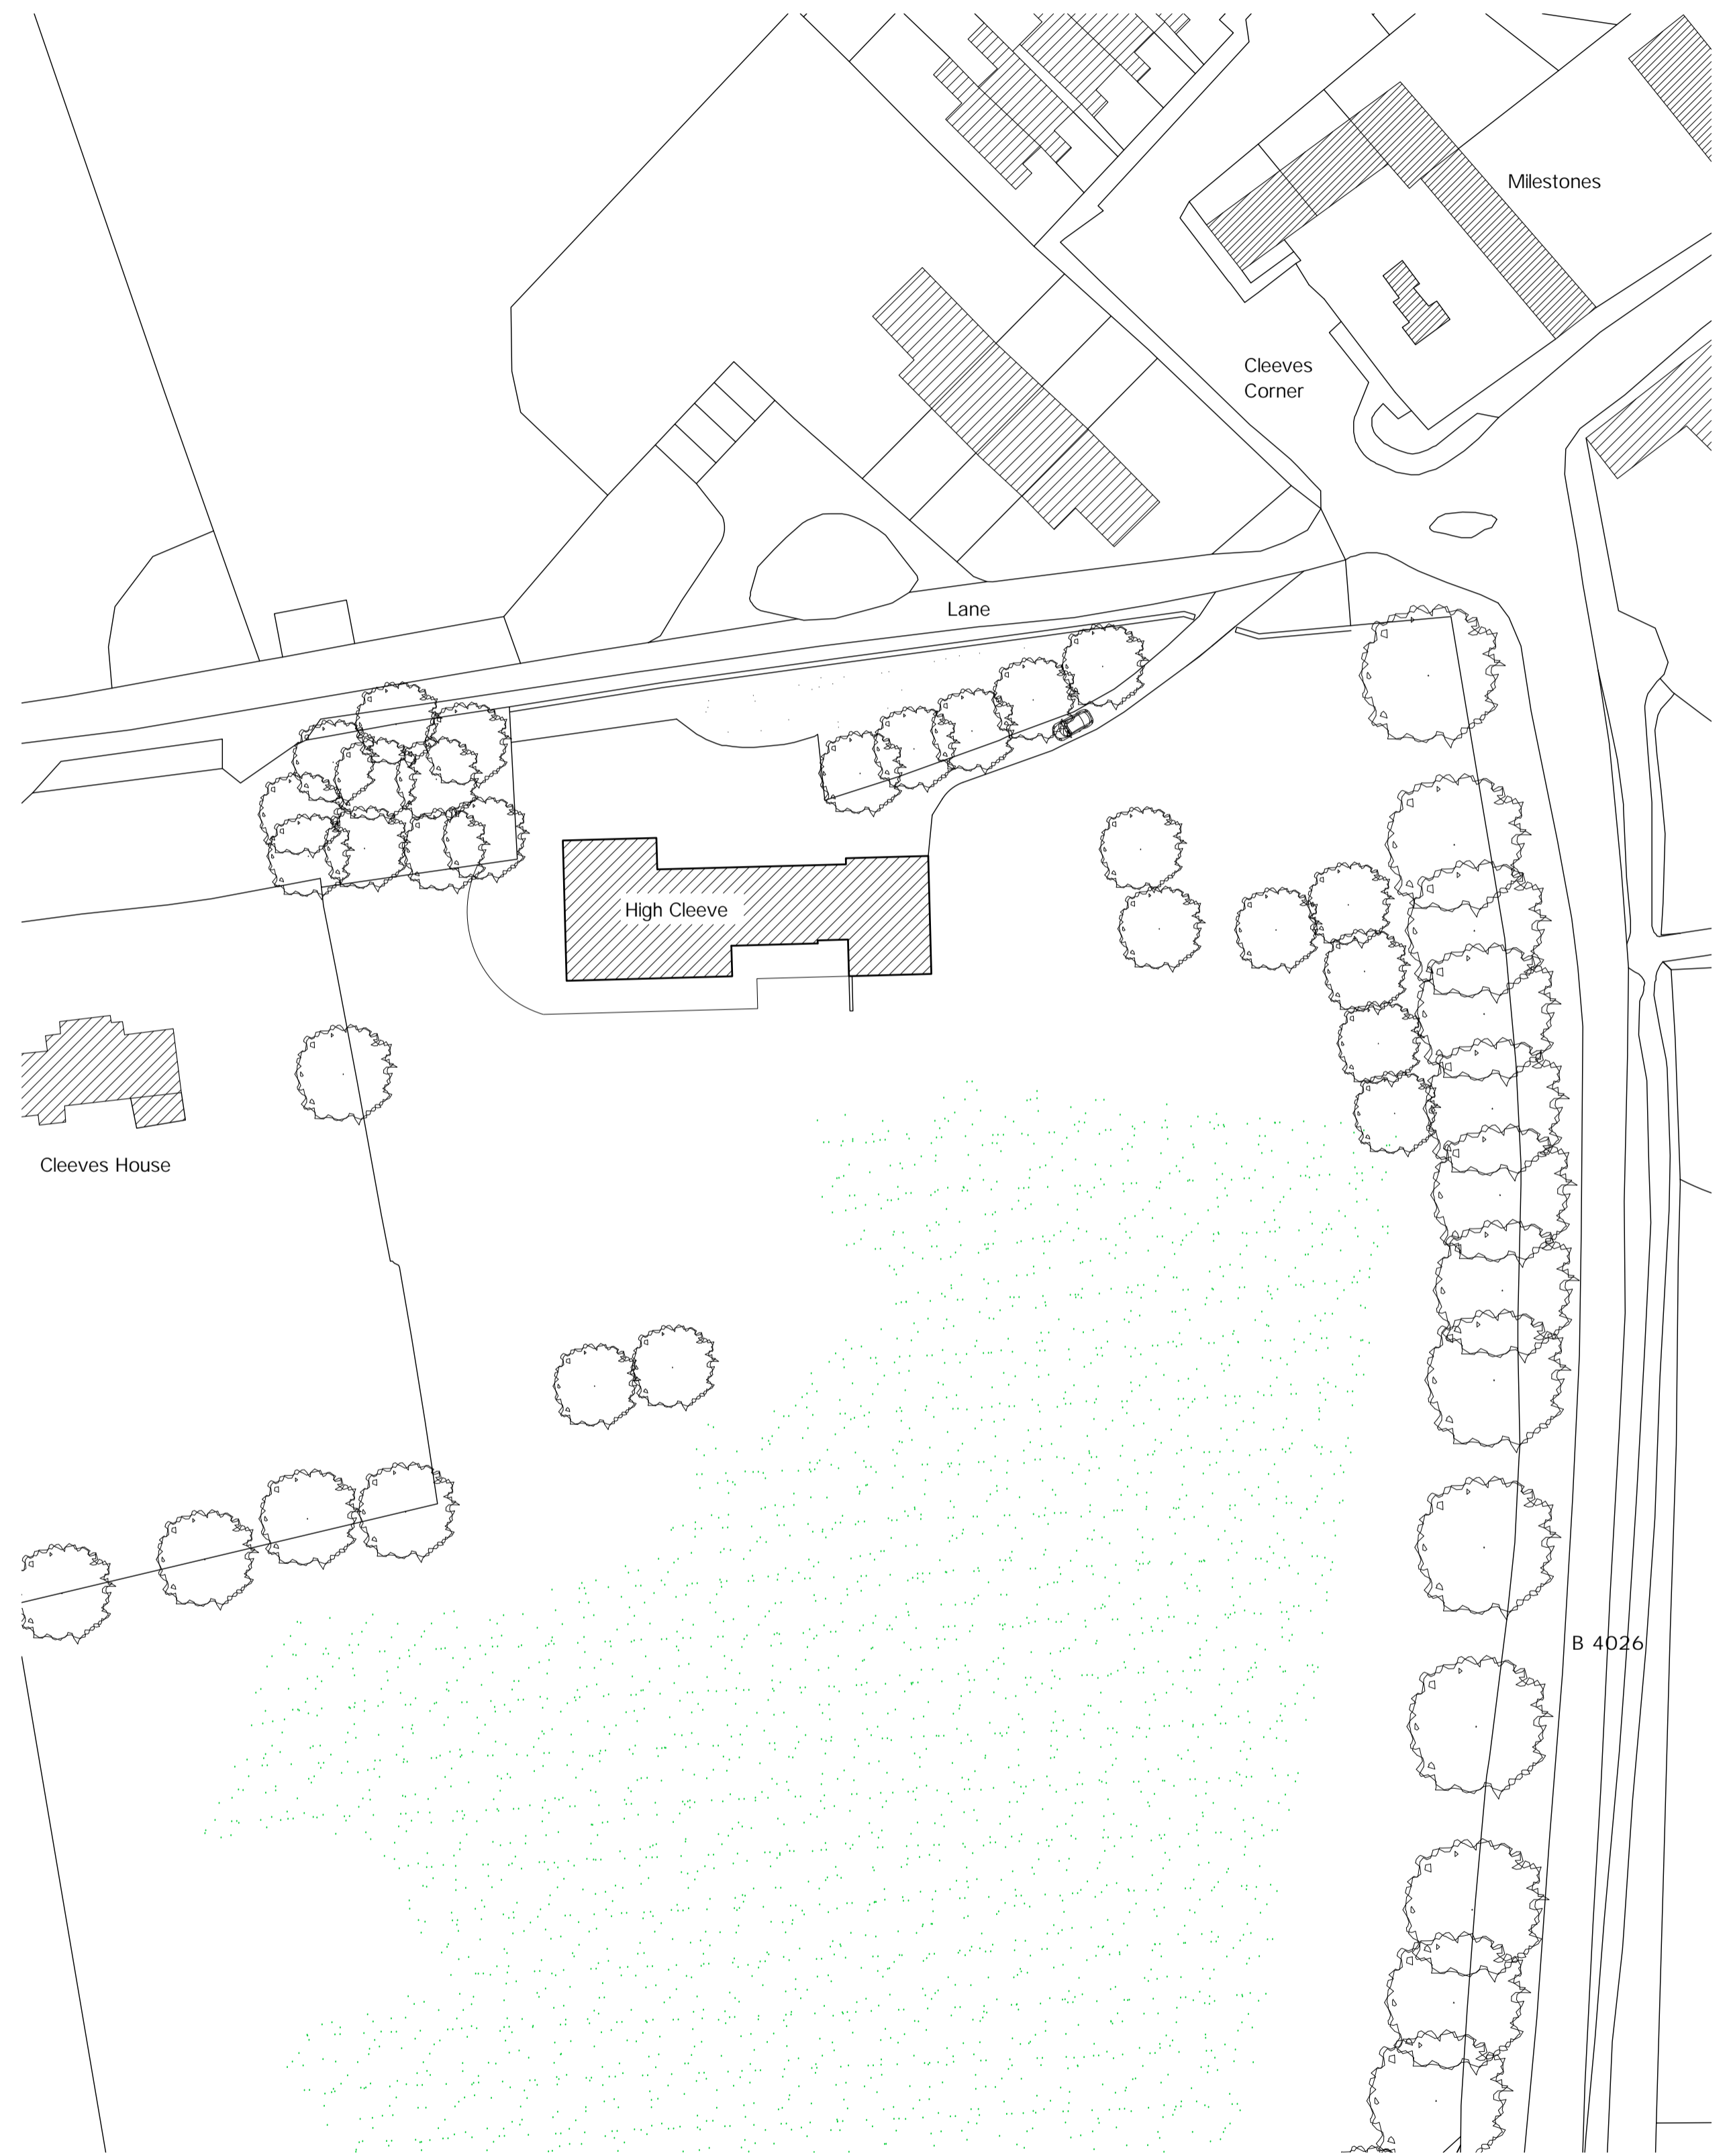
 


THIS DRAWING IS THE COPYRIGHT OF GUY ROBERTS ARCHITECT AND MAY NOT BE AMENDED, COPIED OR REPRODUCED WITHOUT WRITTEN PERMISSION. NO LIABILITY WILL BE ACCEPTED FOR AMENDMENTS MADE BY OTHER PERSONS.

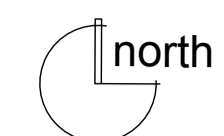

Existing site plan

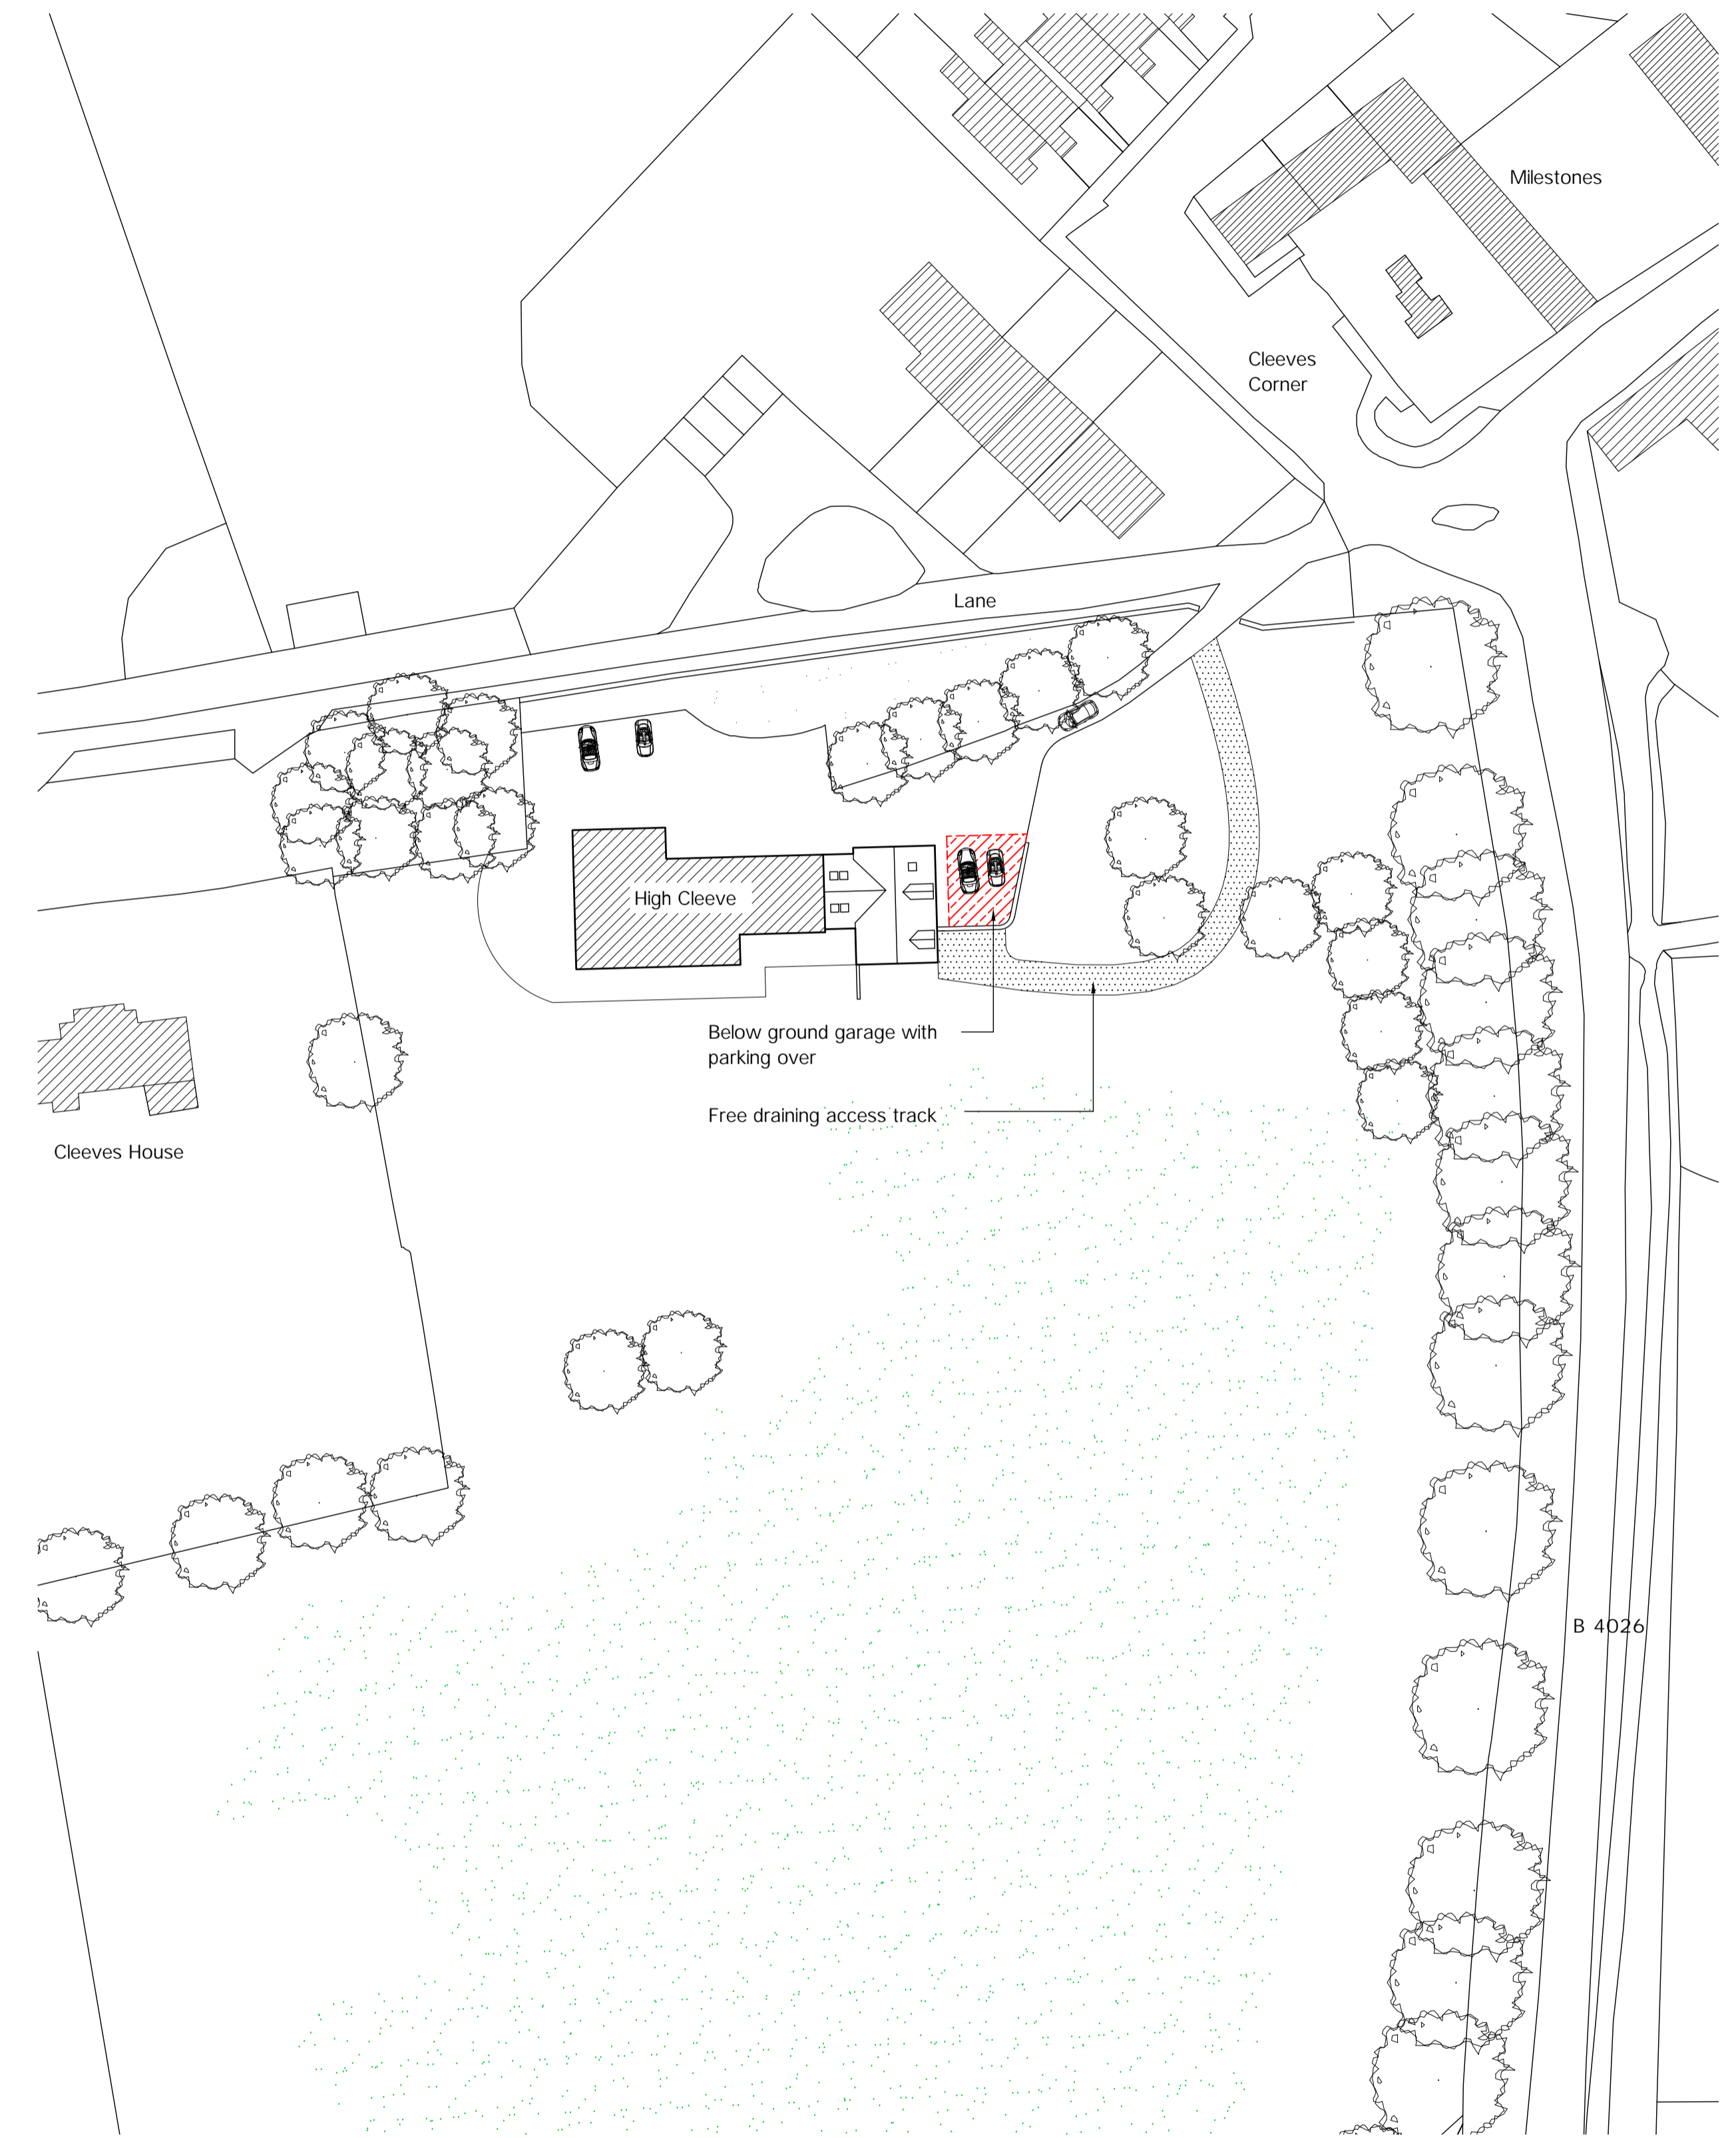

Proposed site plan

GARAGE		
HIGH CLEEVE OVER NORTON CHIPPING NORTON OXON OX7 5PH		
EXISTING + PROPOSED SITE PLAN		
GUY ROBERTS R.I.B.A. 2 THE CROSSING COTTAGES 74 NETHERCOTE ROAD TACKLEY OXON. OX5 3AT T: 07971 970 311 E: info@guyr.co.uk		
scale	date	drawn by
1:500 @ A1	15.06.23	GNR
project	dwg. no.	rev.
2319	PA 102	

PLANNING