




Side Elevation
1:100

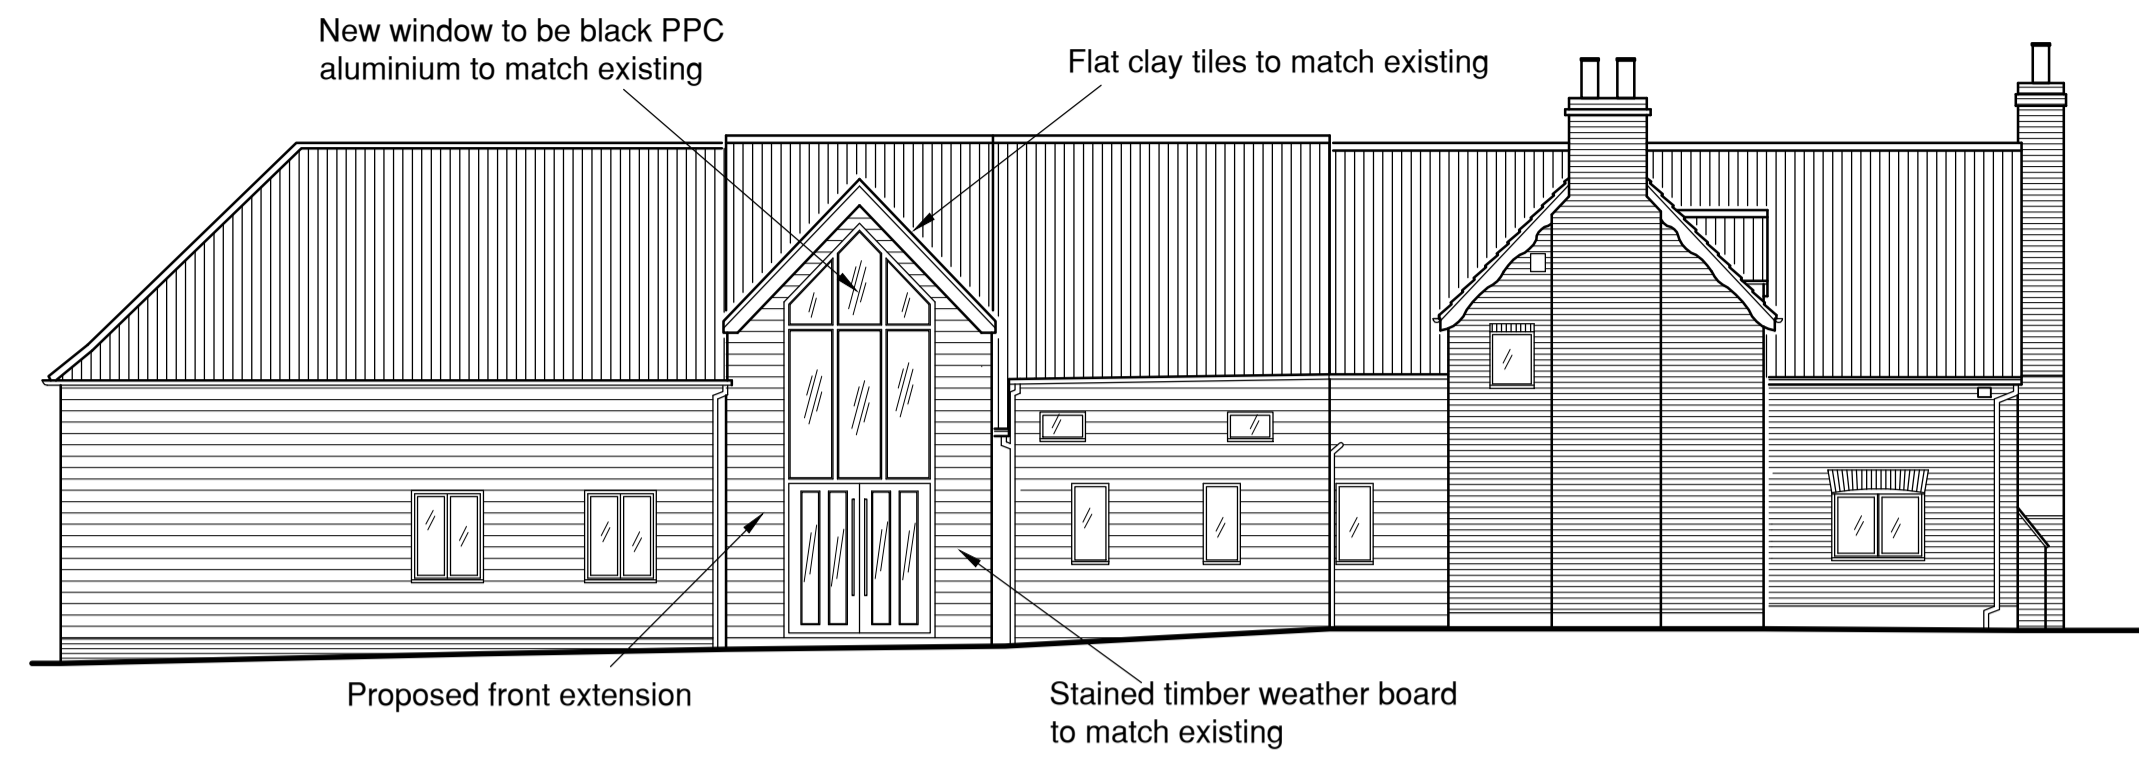


Front Elevation
1:100

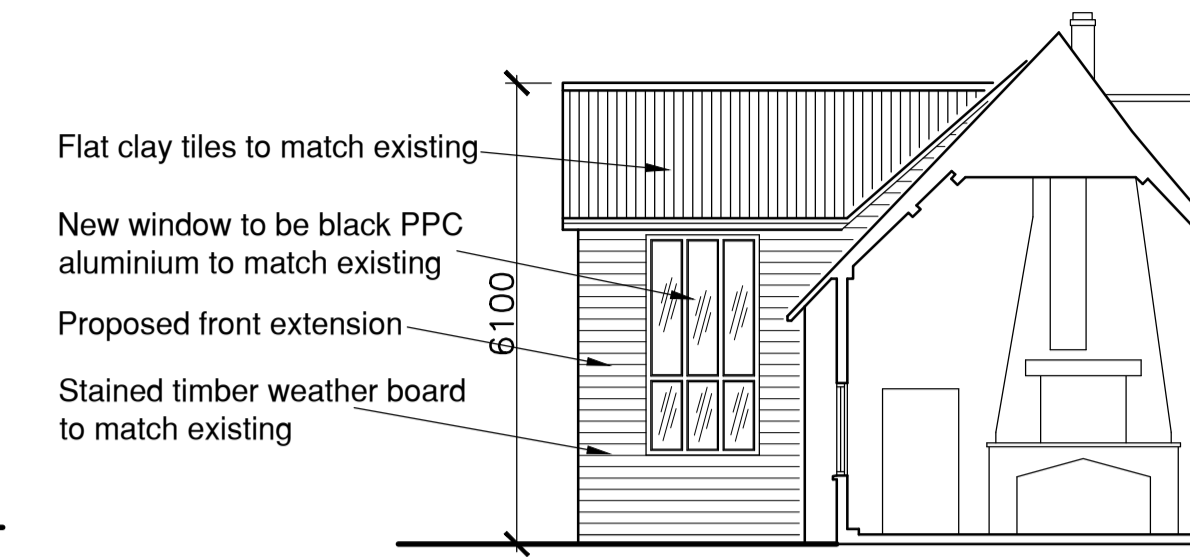

Side Elevation
1:100

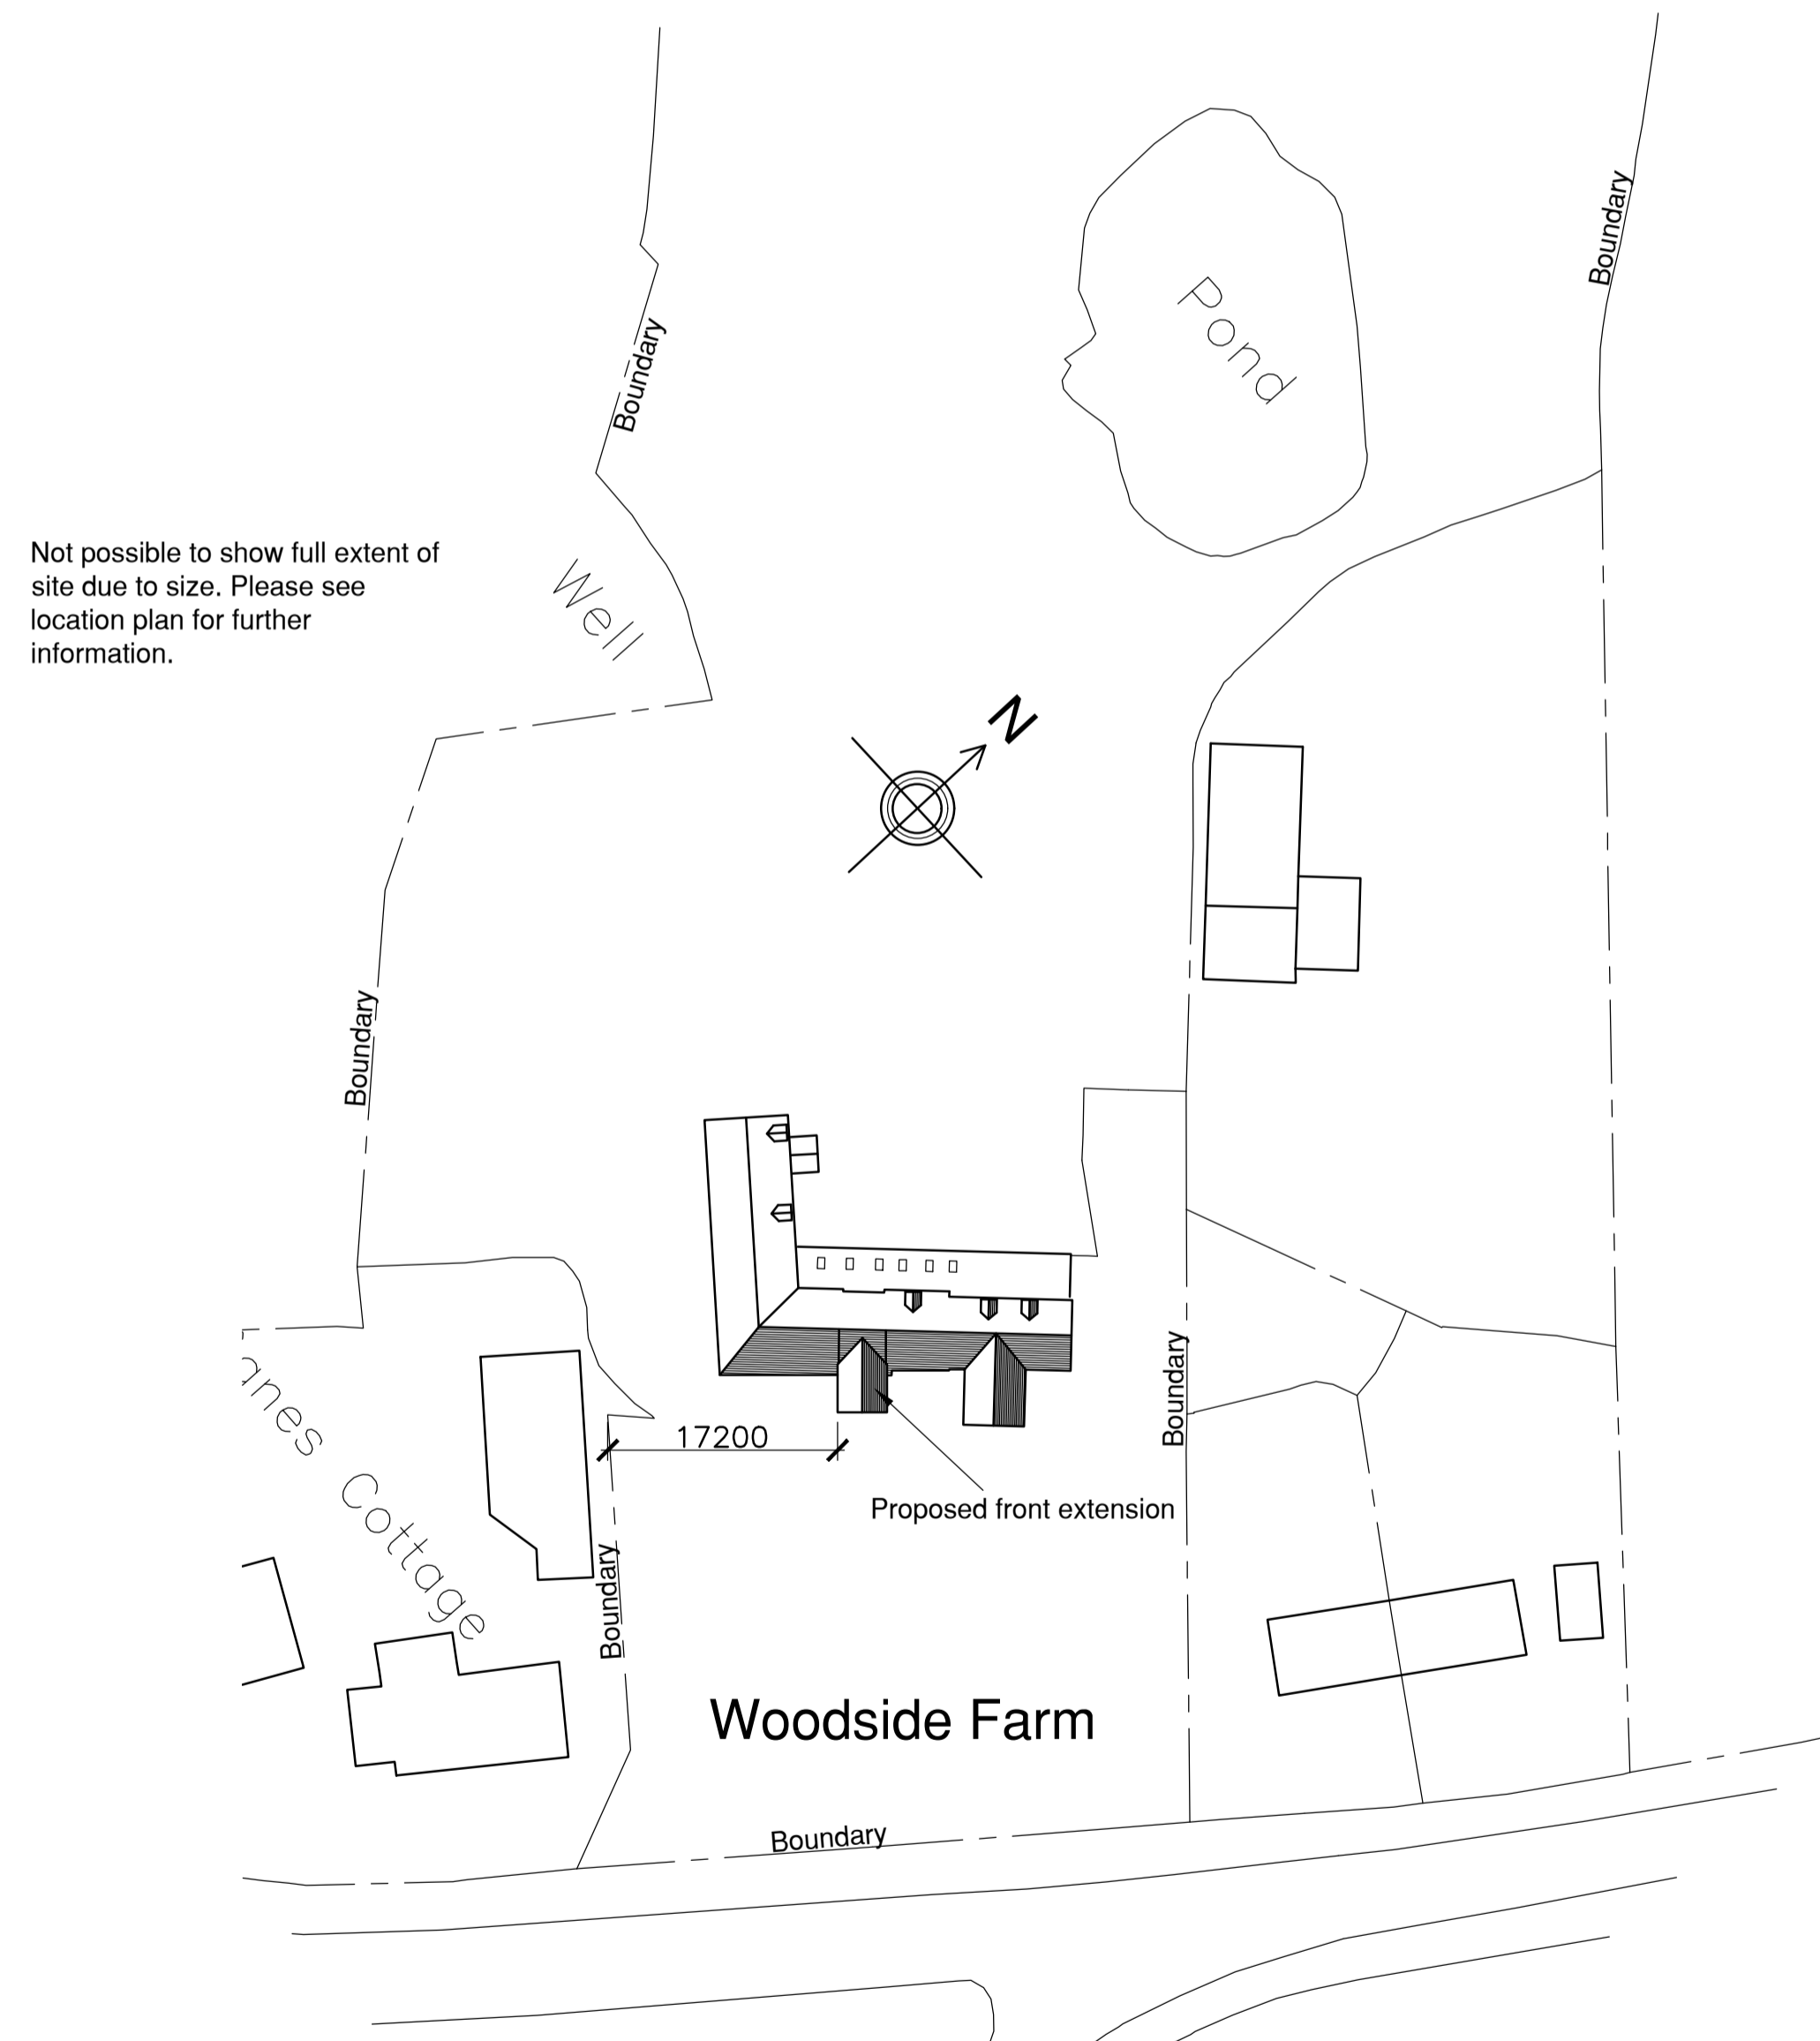


Site Plan
1:200

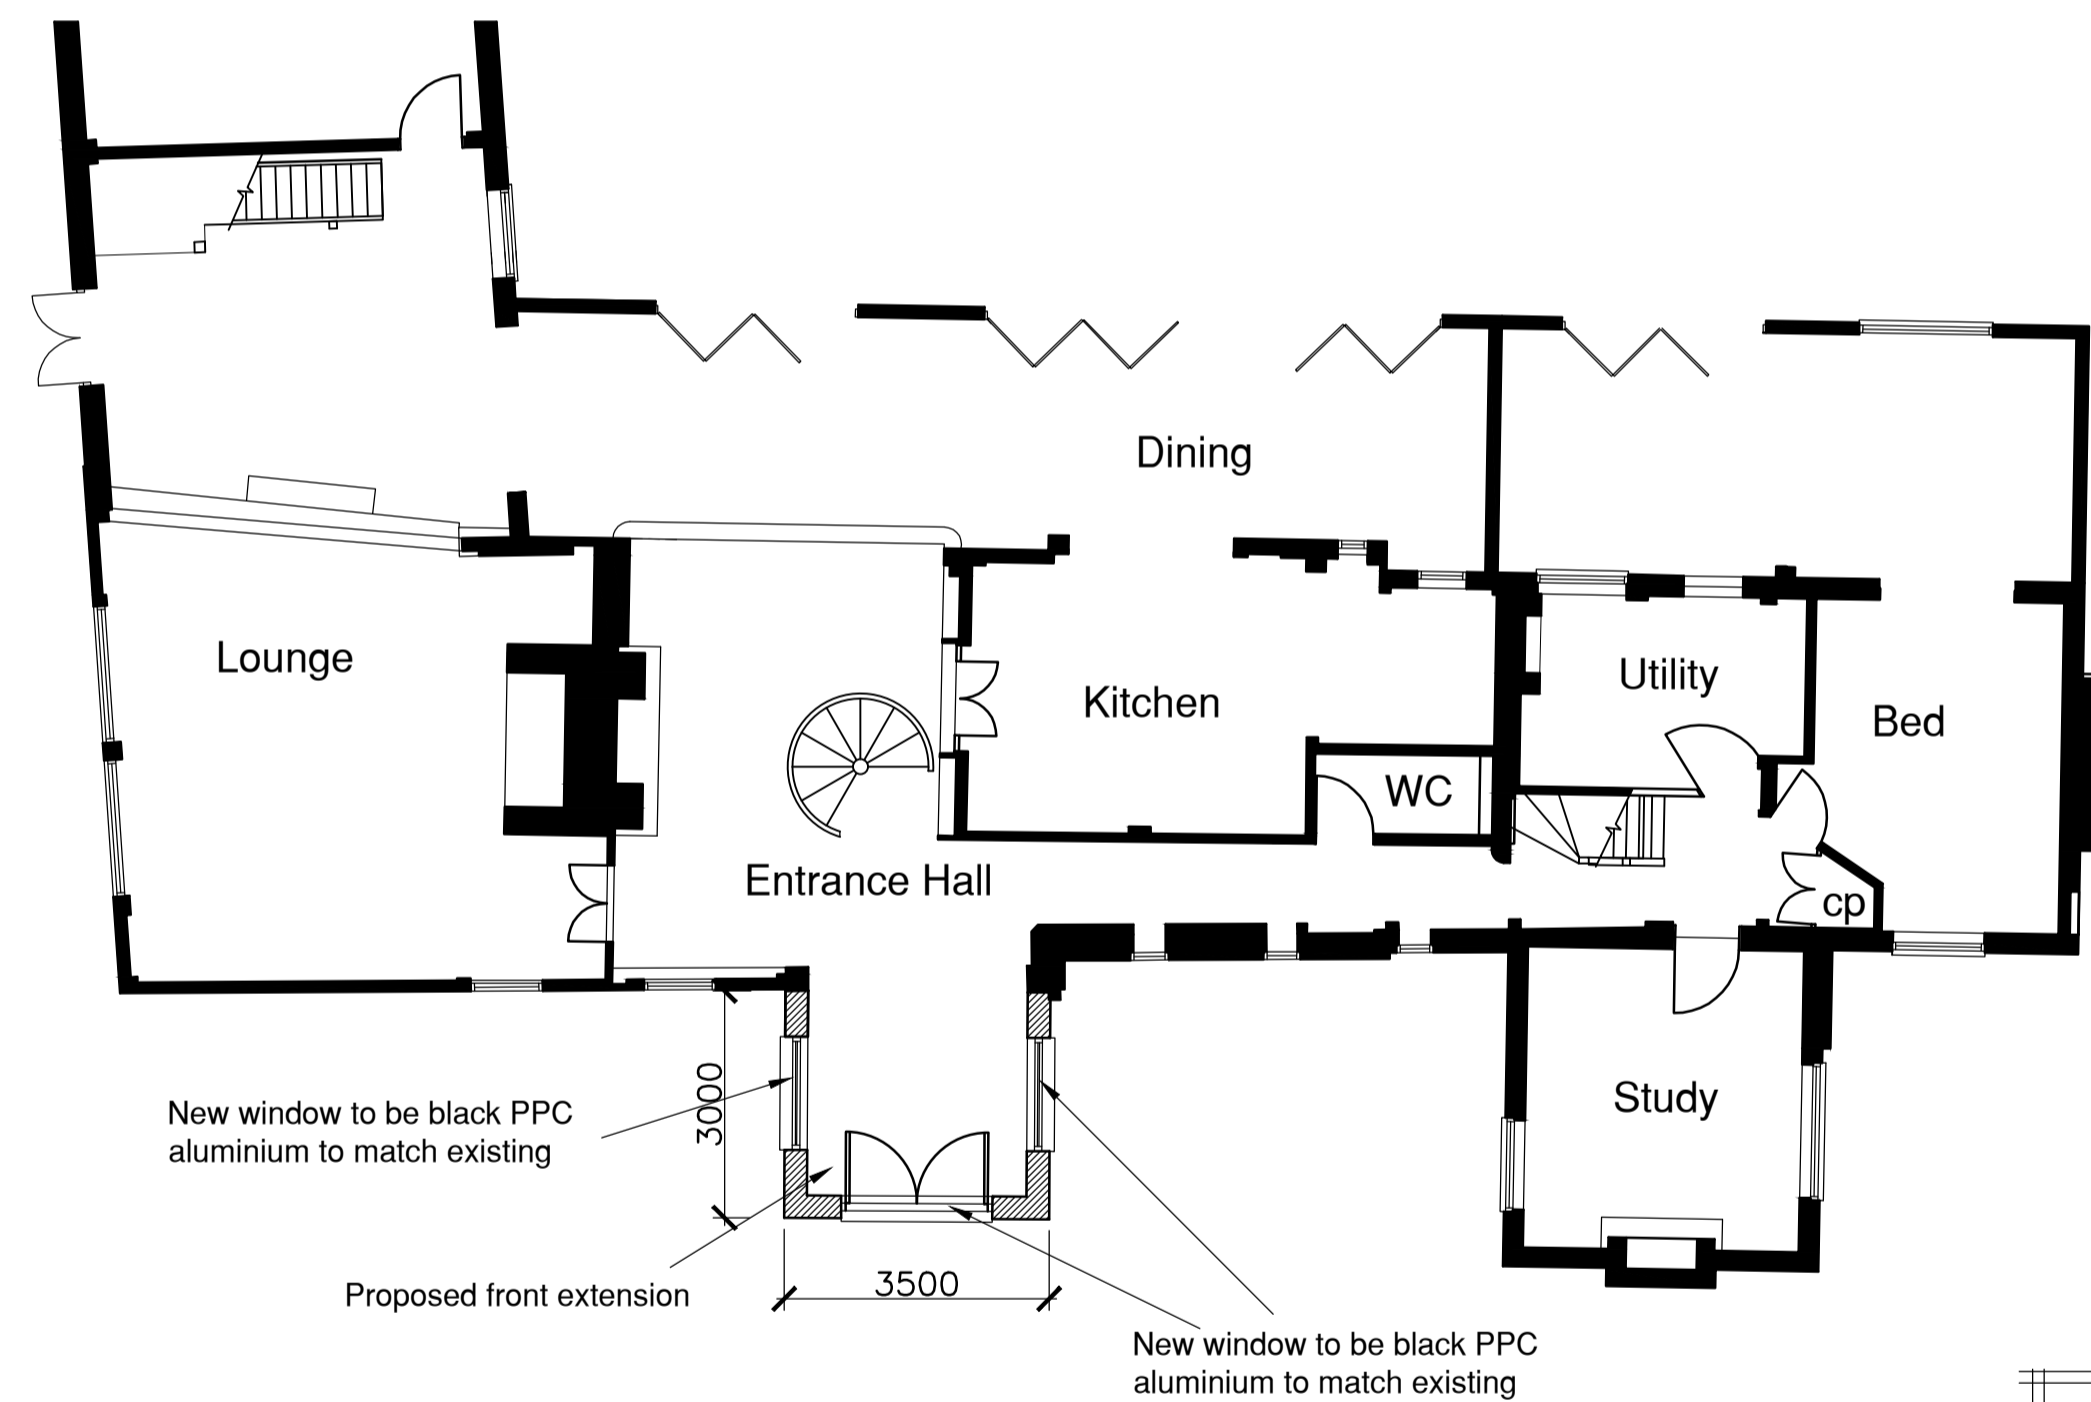

Ground Floor Plan
1:100

All dimensions to be checked on site prior to work commencing

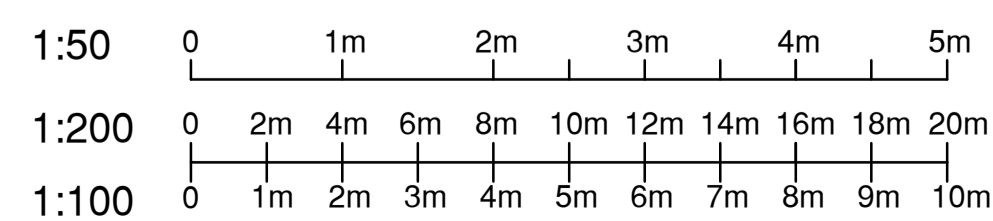

Drawing title: PROPOSED FRONT EXTENSION			
Project: WOODSIDE FARM NAVESTOCK BRENTWOOD ESSEX CM15 5SB			
Client: MR & MRS FULLER	Scale: As shown	Drawing Number: REVO/4641	Revision:
<small>Revo Design Limited, 118 Western Road Billericay, Essex CM12 9JH Tel: 01277 650669 E-mail: trevor@revold.co.uk</small>			

Revo