



PROPOSED

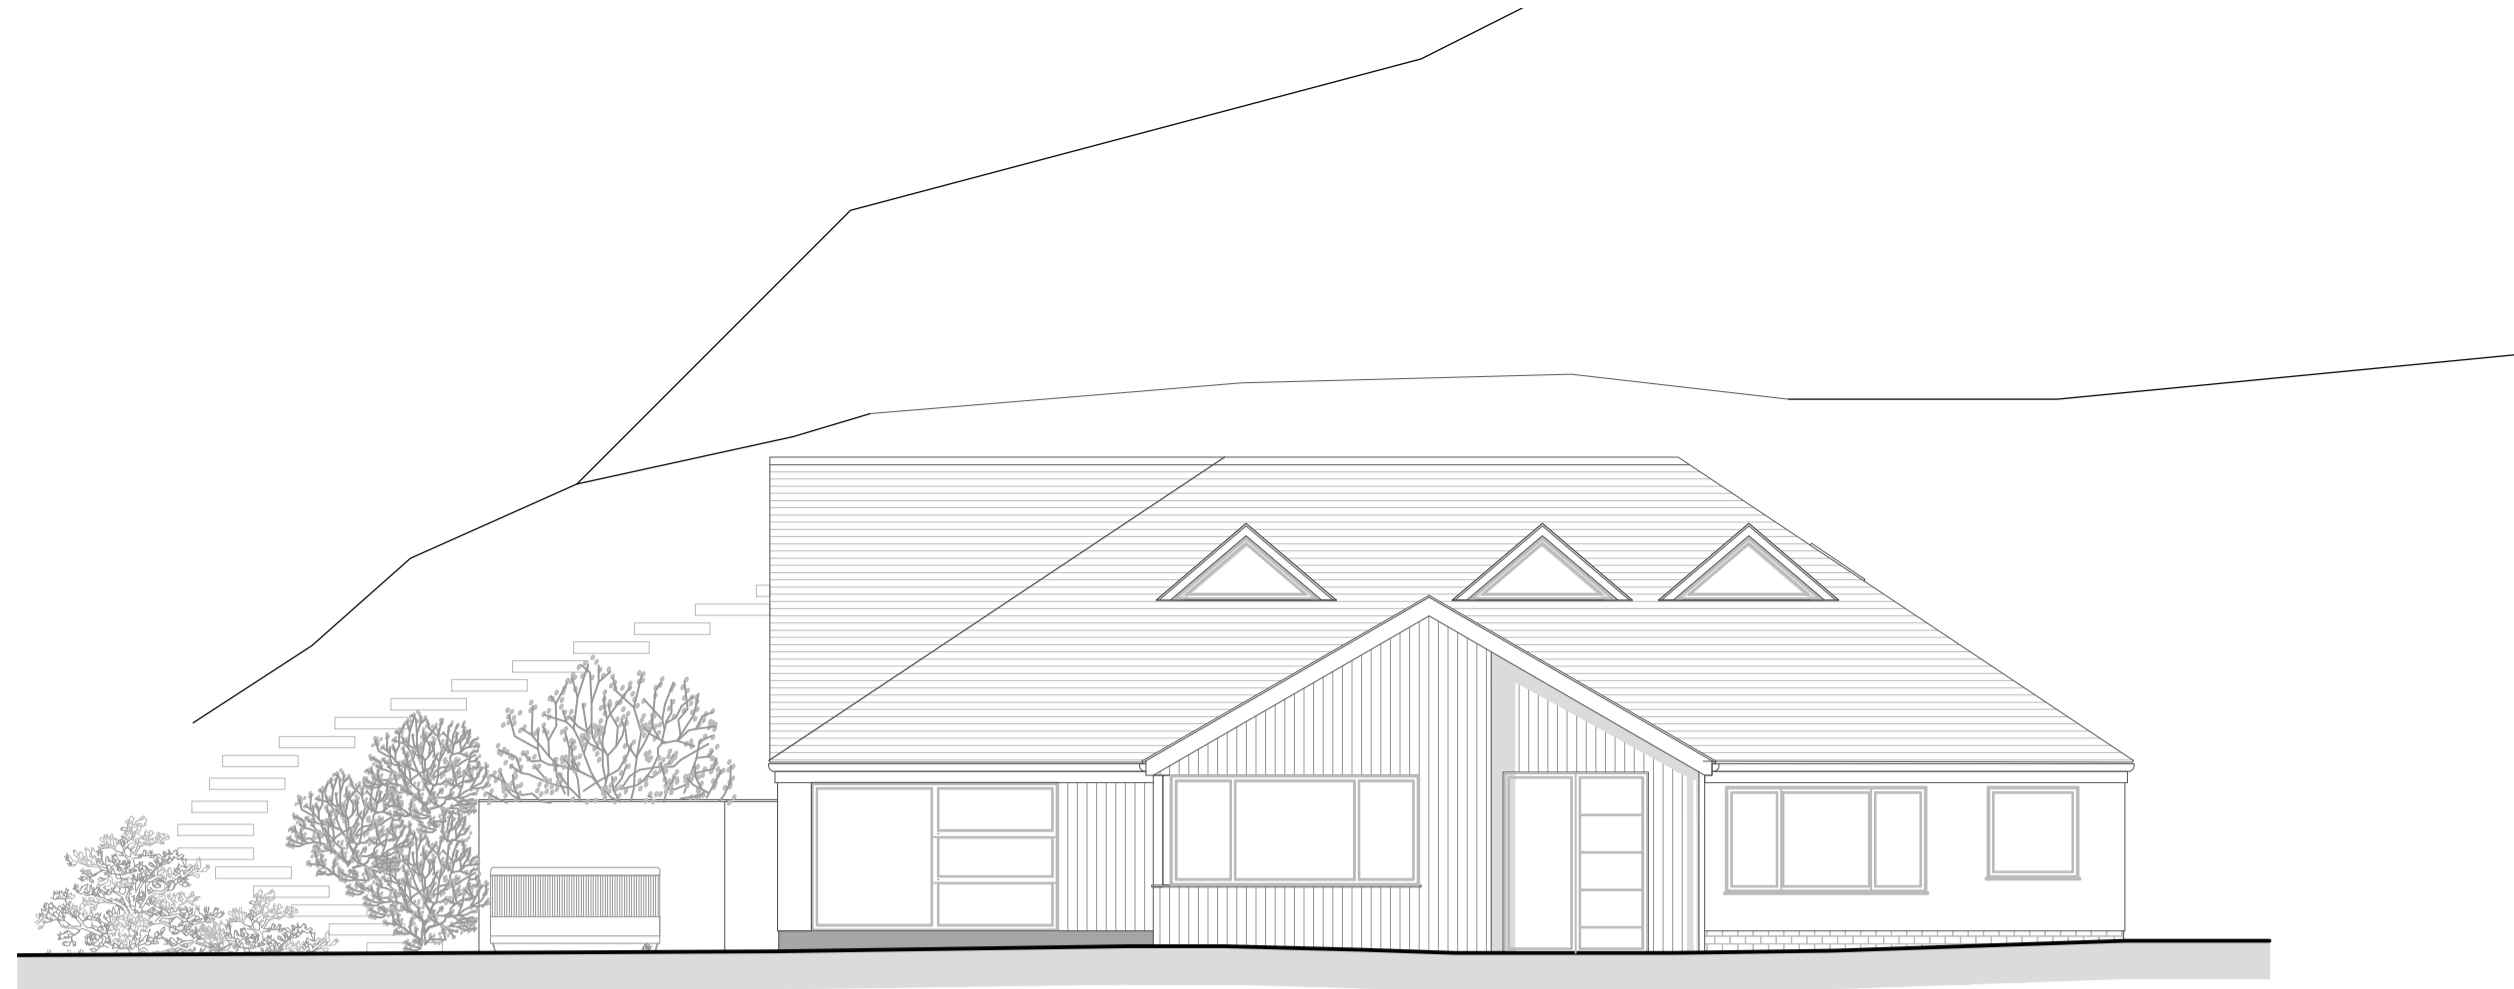

South 1:100 @ A1 0m 2m 4m



East 1:100 @ A1 0m 2m 4m

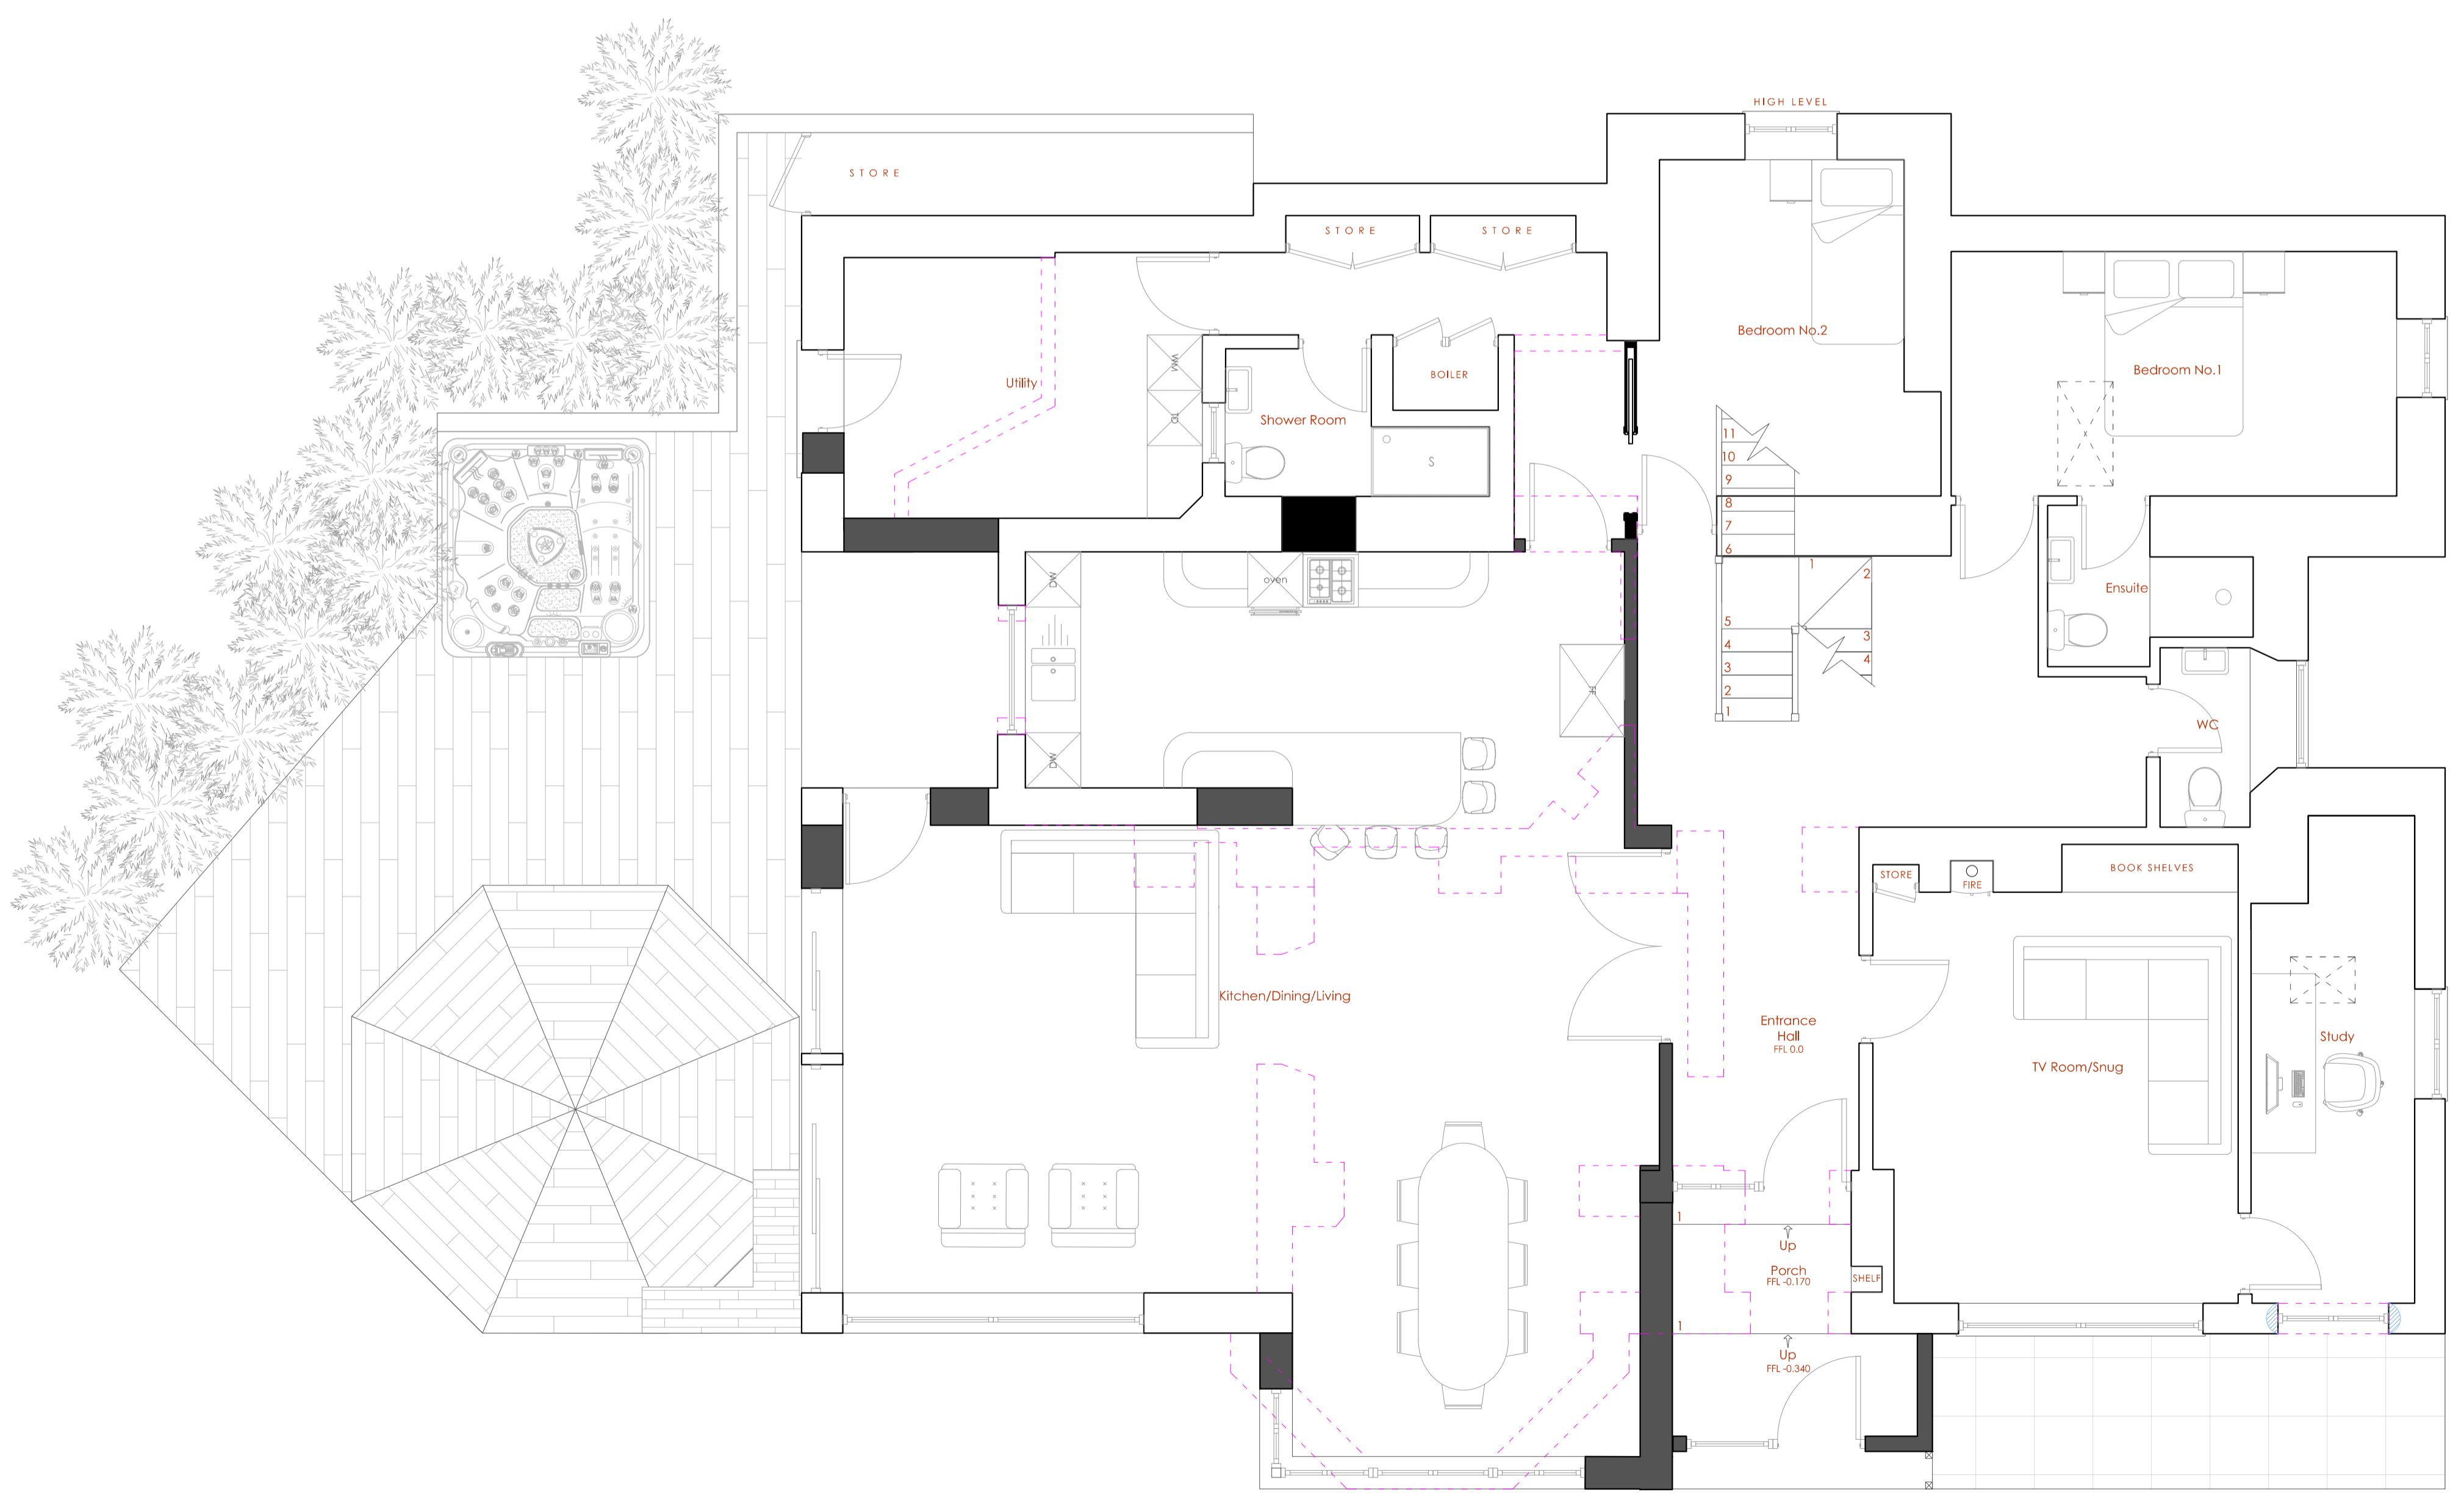

Ground Floor plan 1:50 @ A1 0m 1m 2m

Notes

© Metters & Wellby Ltd 2023
 All dimensions to be confirmed on site before commencement.

- Drawing:
- Roof - Slate/metal seam system
 - Windows/Doors - Upvc anthracite
 - Walls - Painted render/cladding

Sunnycliff, Trebarwith

M S N B O L S O V E R

01288 352 661
 www.metttersandwellby.com
 10,Lansdown Rd, Bude, Cornwall, EX23 8BH

| | |
|-----------|----------------|
| Drawing: | Proposed |
| Date: | June 2023 |
| Scale: | As shown @ A1 |
| Dwg No: | 2021-50.P503.A |
| Drawn By: | A.A. |

| Revisions | |
|-----------|--|
| | |
| | |
| | |
| | |