




Existing south elevation (front)  
Scale 1:100 @ A1

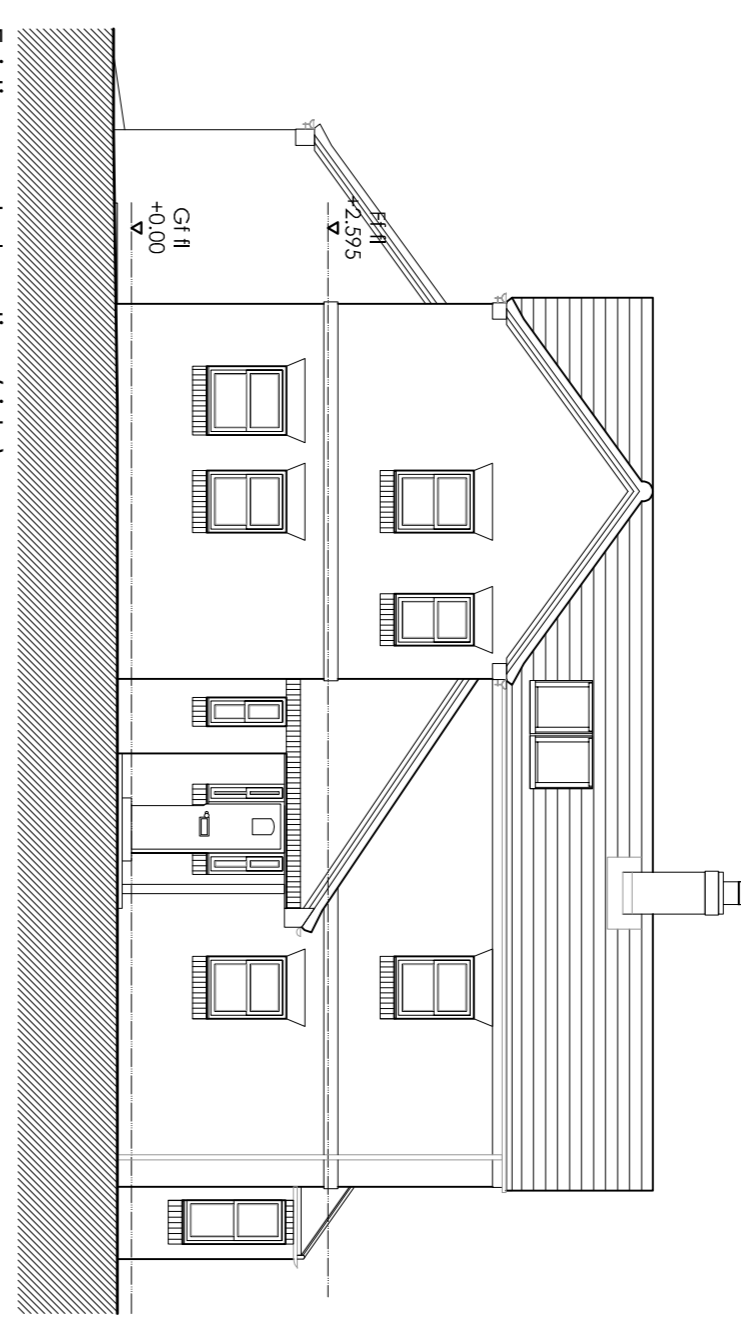


Existing west elevation (side)  
Scale 1:100 @ A1

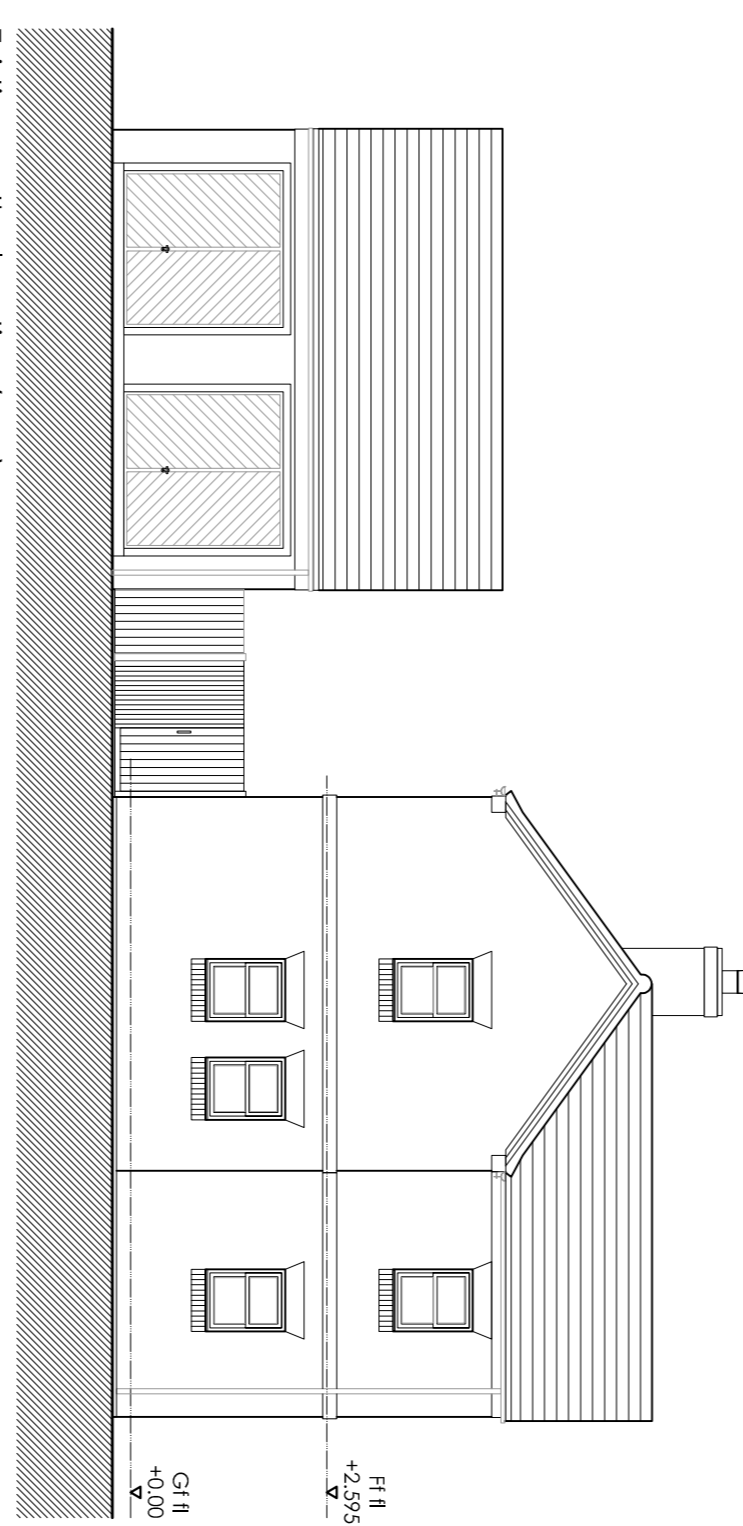


Existing north elevation (rear)  
Scale 1:100 @ A1

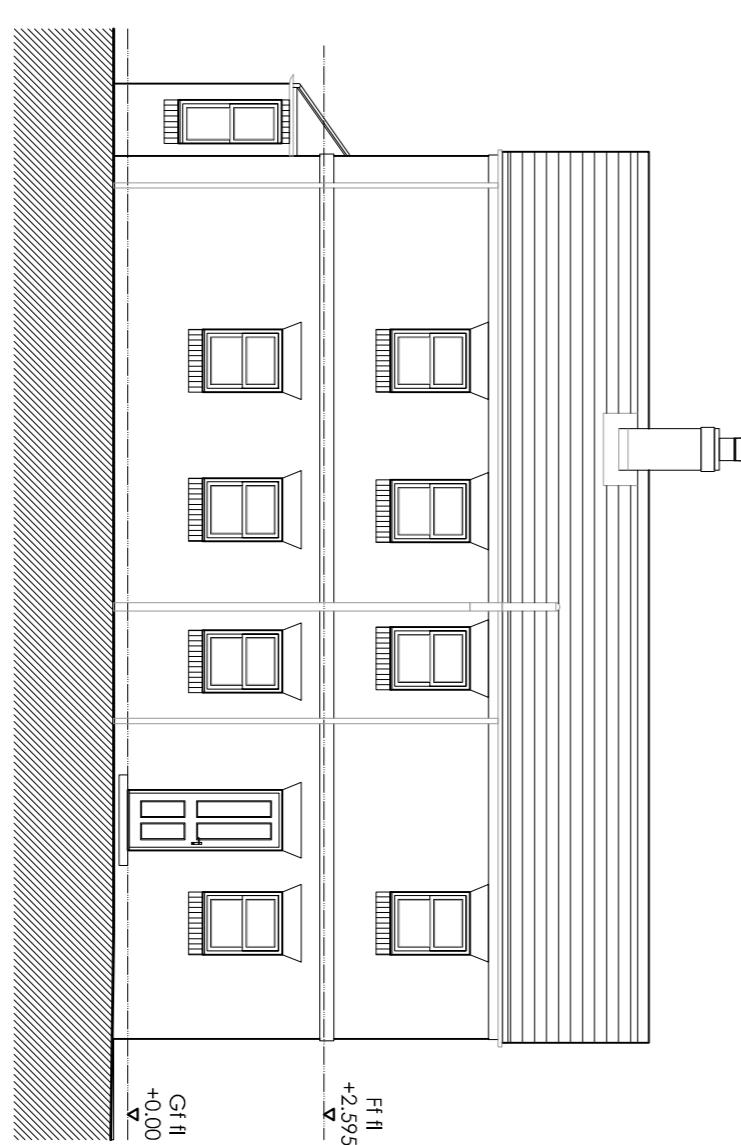


Existing east elevation (side)  
Scale 1:100 @ A1

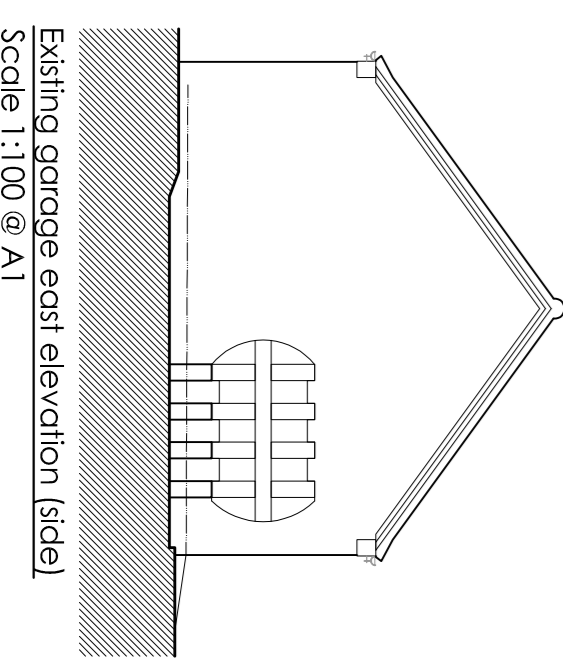



Existing garage east elevation (side)  
Scale 1:100 @ A1

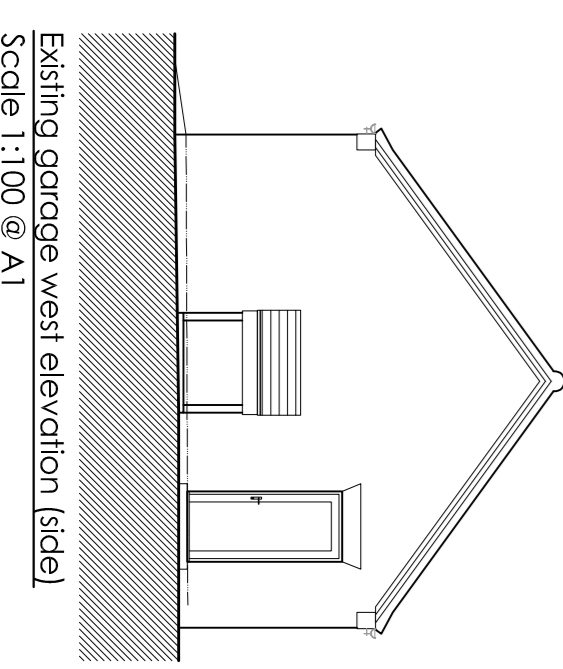



Existing garage west elevation (side)  
Scale 1:100 @ A1

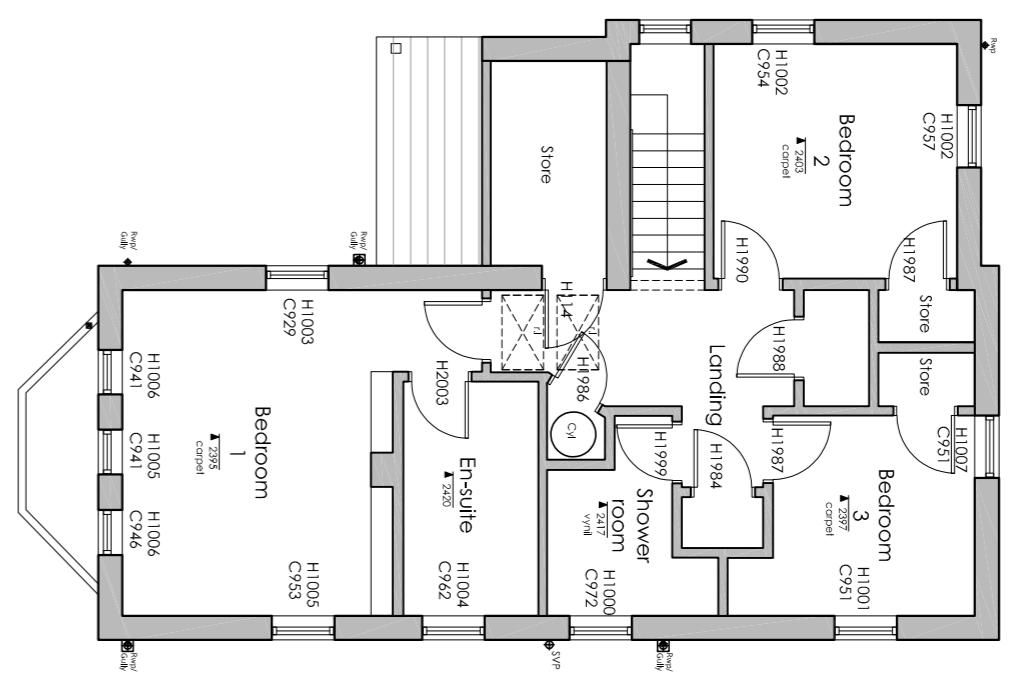


Existing first floor plan  
Scale 1:100 @ A1

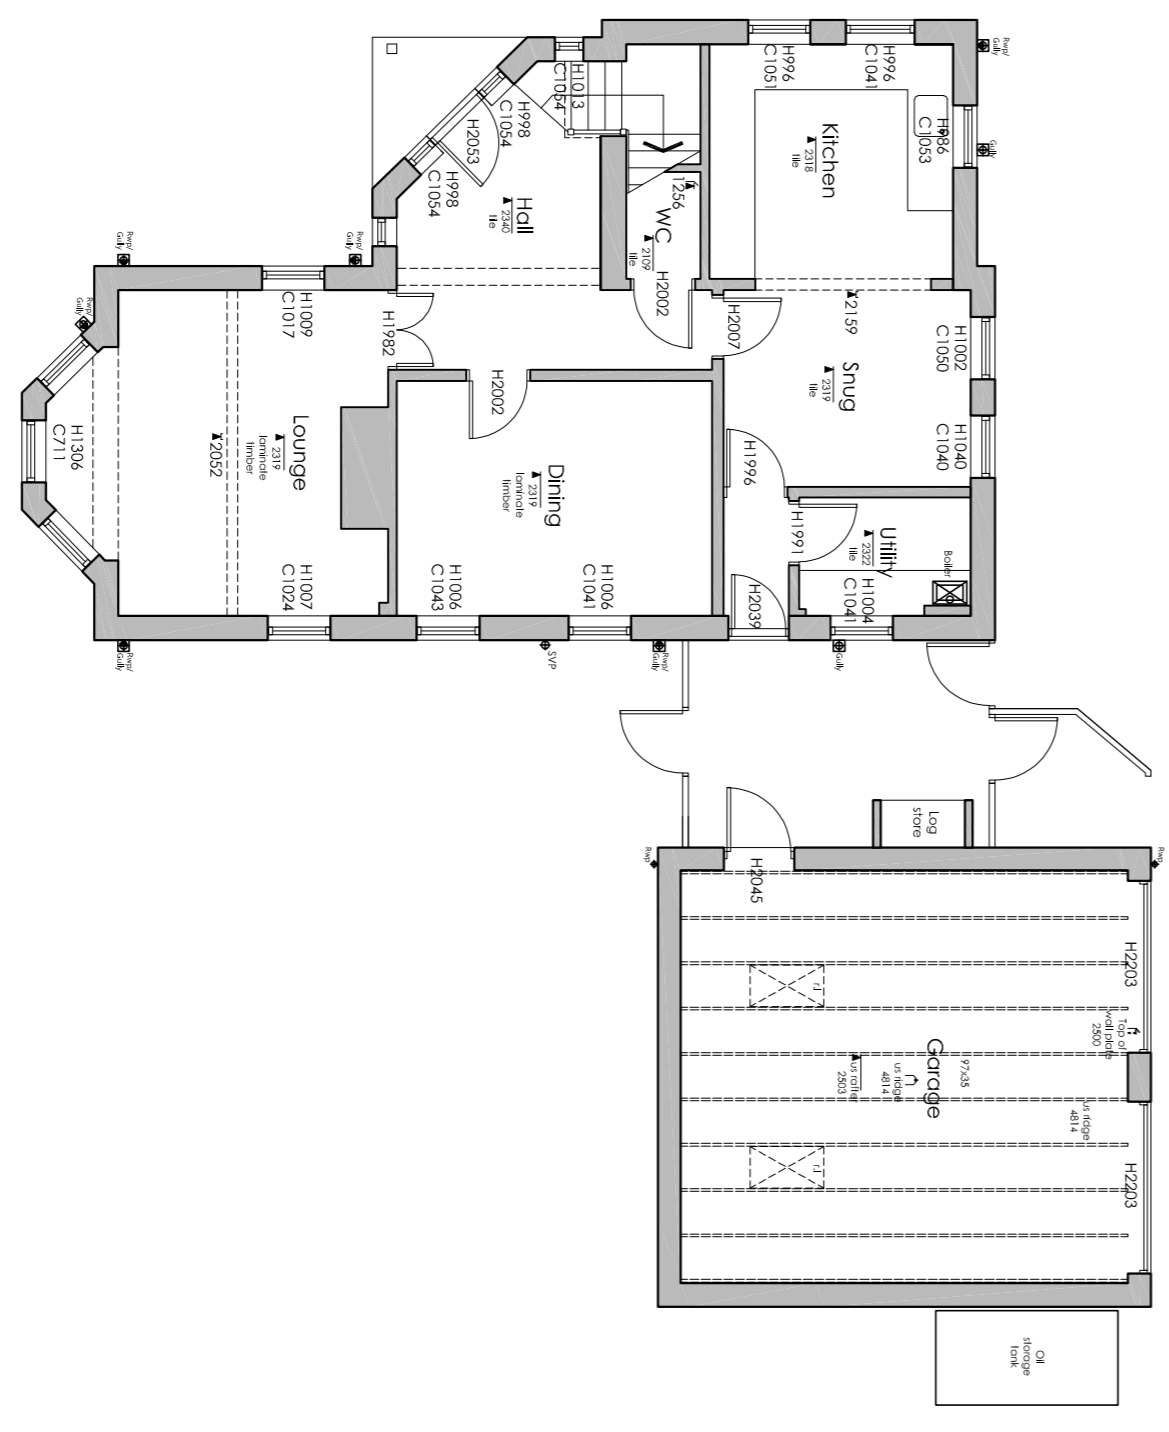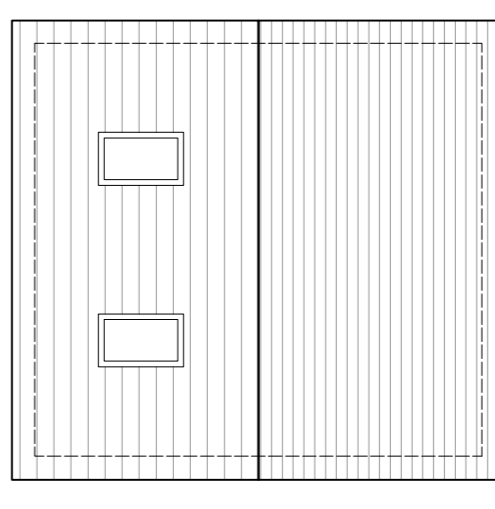

Existing ground floor plan  
Scale 1:100 @ A1

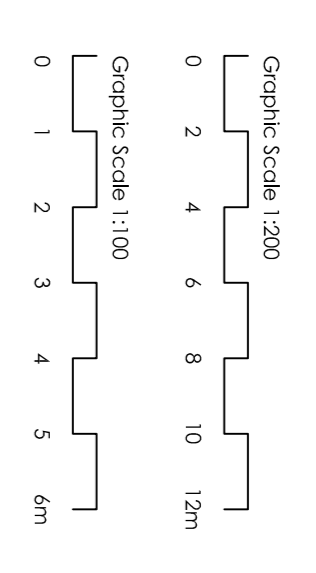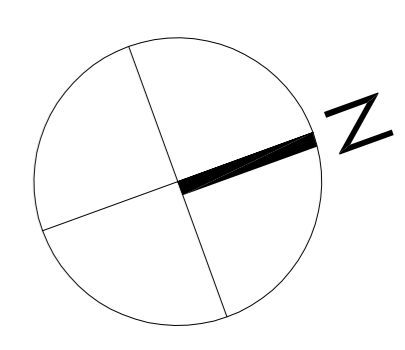

**Notes:**  
The contractor is responsible for checking dimensions, any discrepancies to be determined by the architects before proceeding with the works.  
No dimensions to be scaled from drawing, figured dimensions to be worked to in all cases.  
All materials used and work undertaken to be in accordance with relevant British Standard Codes of Practice and the Building Regulations with appropriate amendments.  
The contents of this drawing are the property of Mike Fining Chartered Architects and must not be reproduced without their expressed written consent.

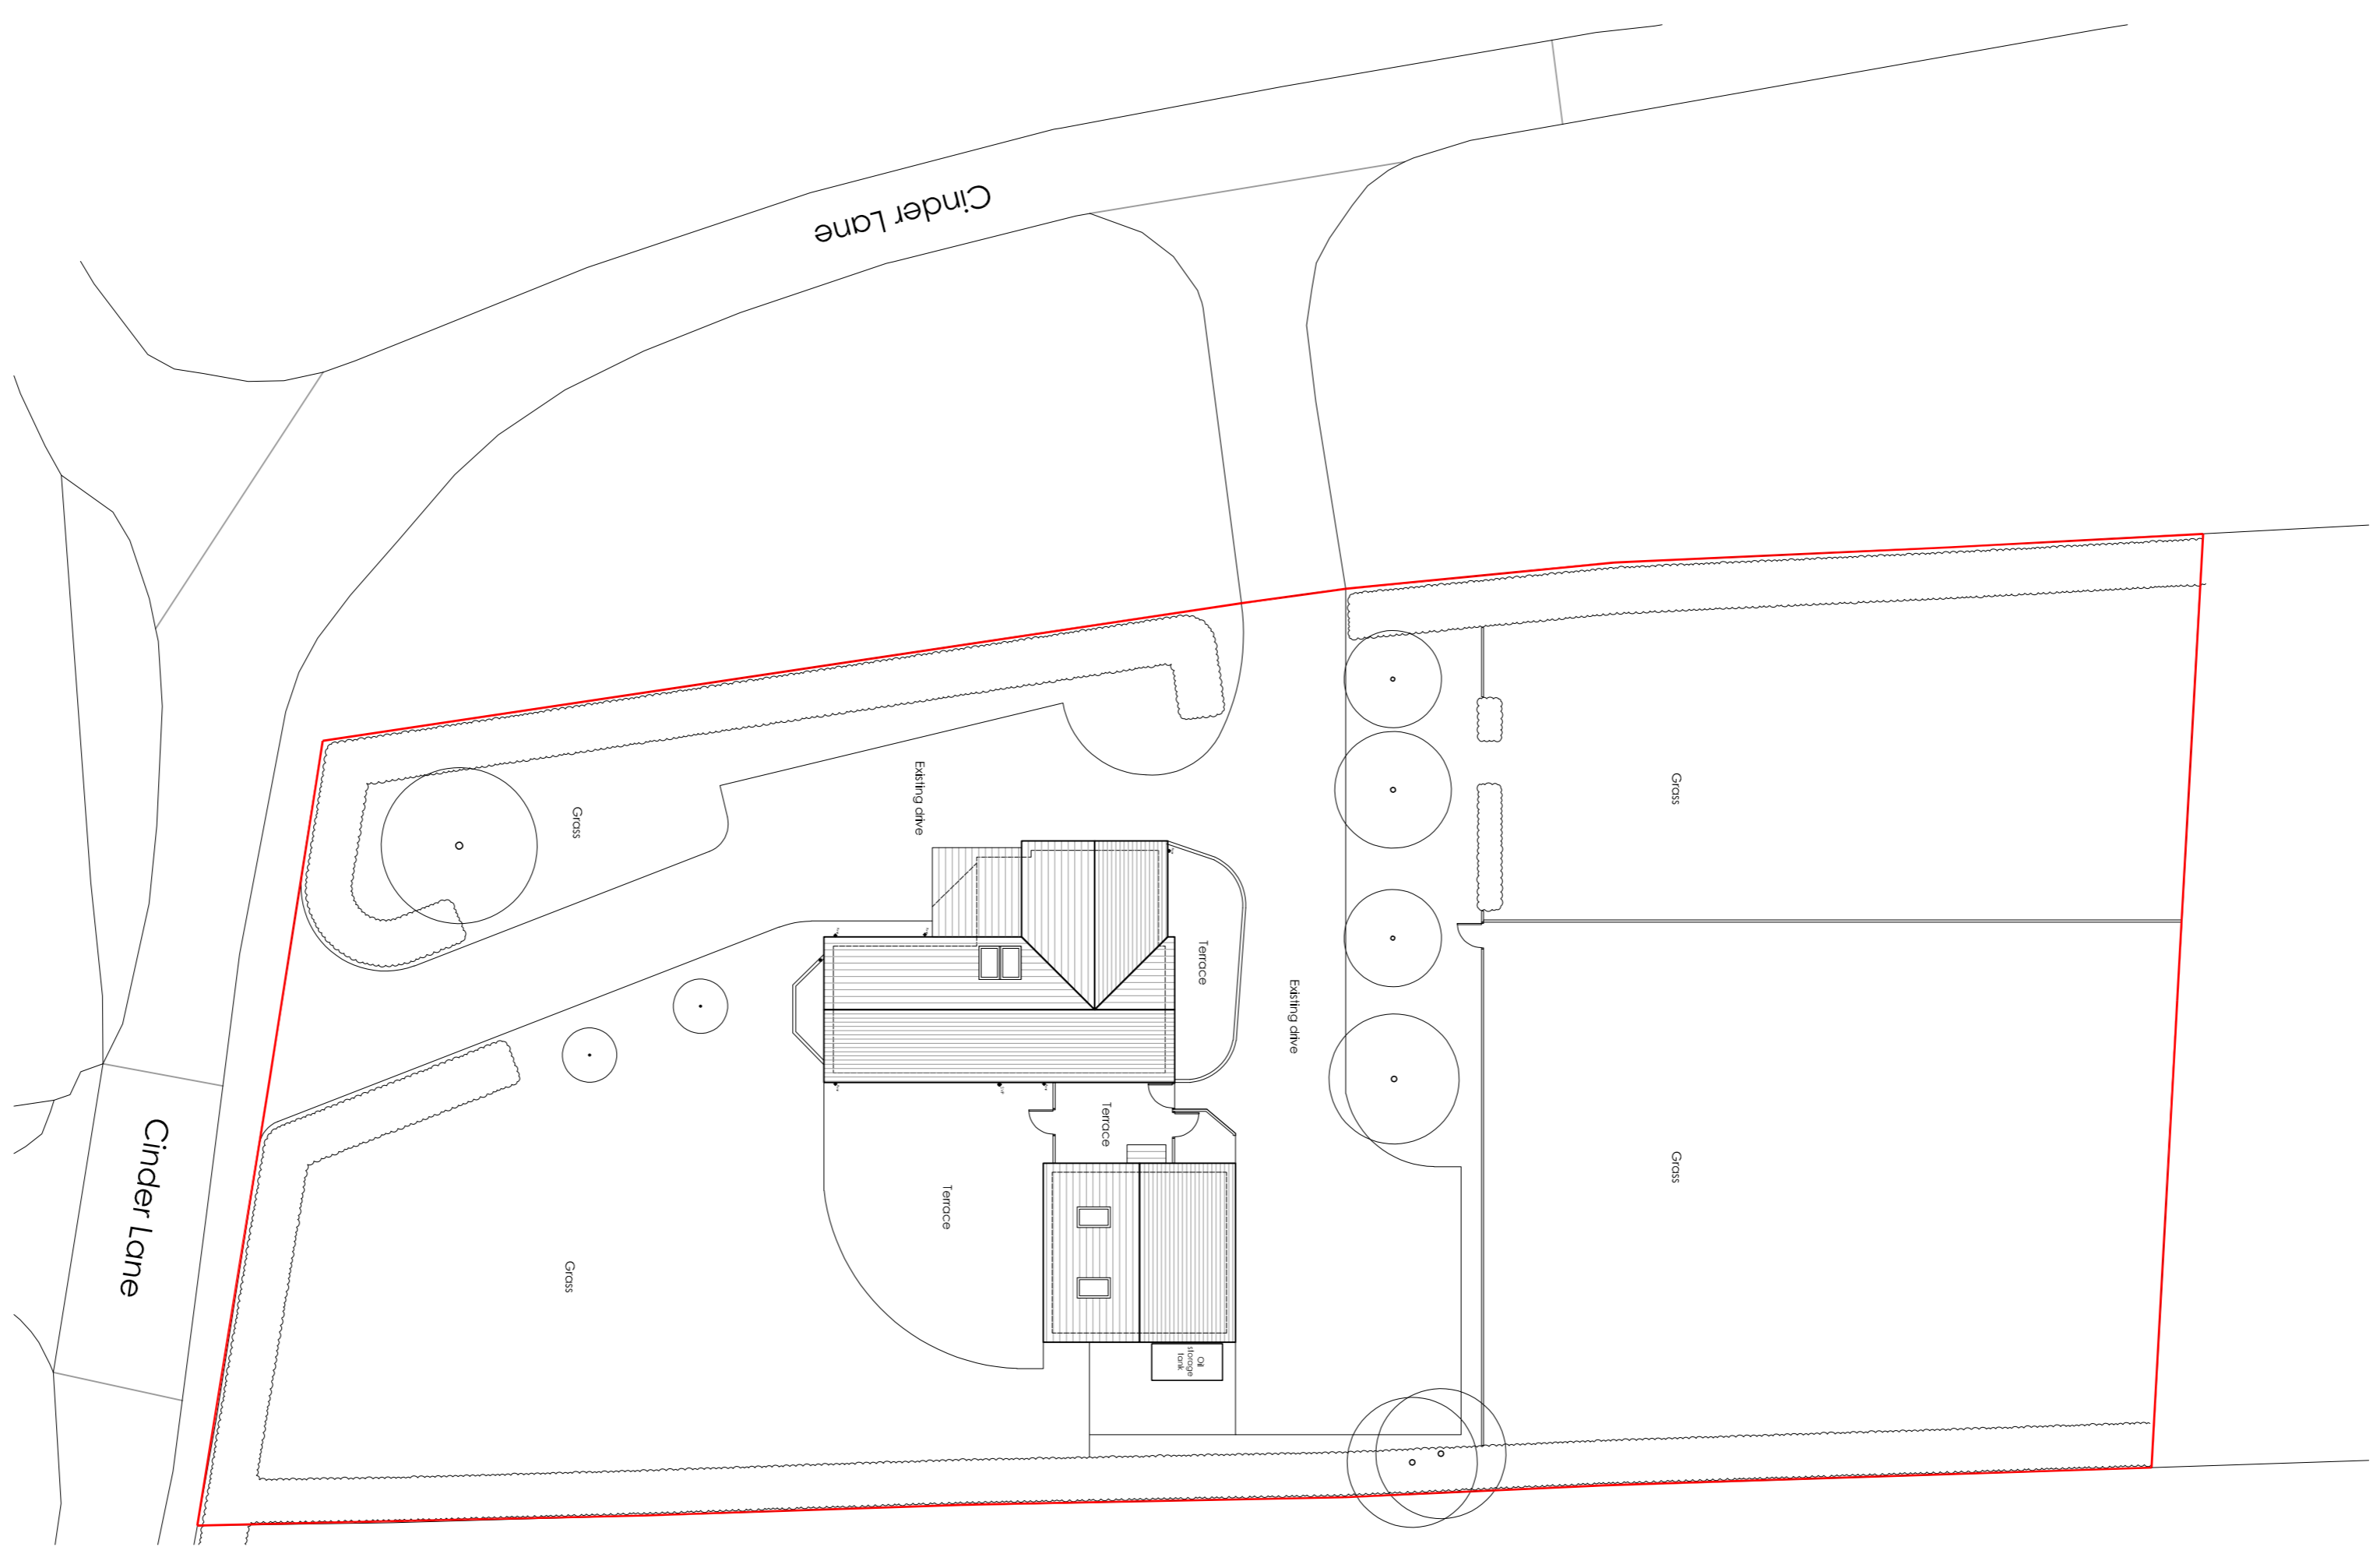

Existing site plan  
Scale 1:200 @ A1

<b>Revision Note</b>	<b>Date</b>
<b>Project:</b> Orchard House, Cinder Lane, N. Poppleton, YO26 6HU	
<b>Title:</b> Building Measured Survey	
<b>Client:</b> Mrs. M. Hinchcliffe	
<b>Scale:</b> As shown @ A1	<b>Date:</b> April 2023
<b>Drawn By:</b> EA	<b>Drawing Number:</b> 1064.005
	<b>Revision:</b>

**Fining Associates**  
Chartered Architects  
Spanning The Breadth Of Architecture

9 Westfield House  
Millfield Lane  
Nether Poppleton  
York  
YO26 6SA  
T: 01934 788988  
E: projects@fining.com  
www.architectsfining.com